

CENTERLINE SURVEY PLAT

AUG-116-1.27
AUGLAIZE COUNTY, OHIO

NOBLE TOWNSHIP
SEC 33 T5S R4E

NOBLE TOWNSHIP
SEC 28 T5S R4E


RECEIVED

FEB-7 AM 10:52

HARLENE SCHMANN
AUGLAIZE CO. RECORDER


CURVE DATA

$\Delta = 01^{\circ}00'19''$
 $D = 01^{\circ}00'00''$
 $R = 5729.58'$
 $T = 50.27'$
 $L = 100.53'$
 $E = 0.22'$

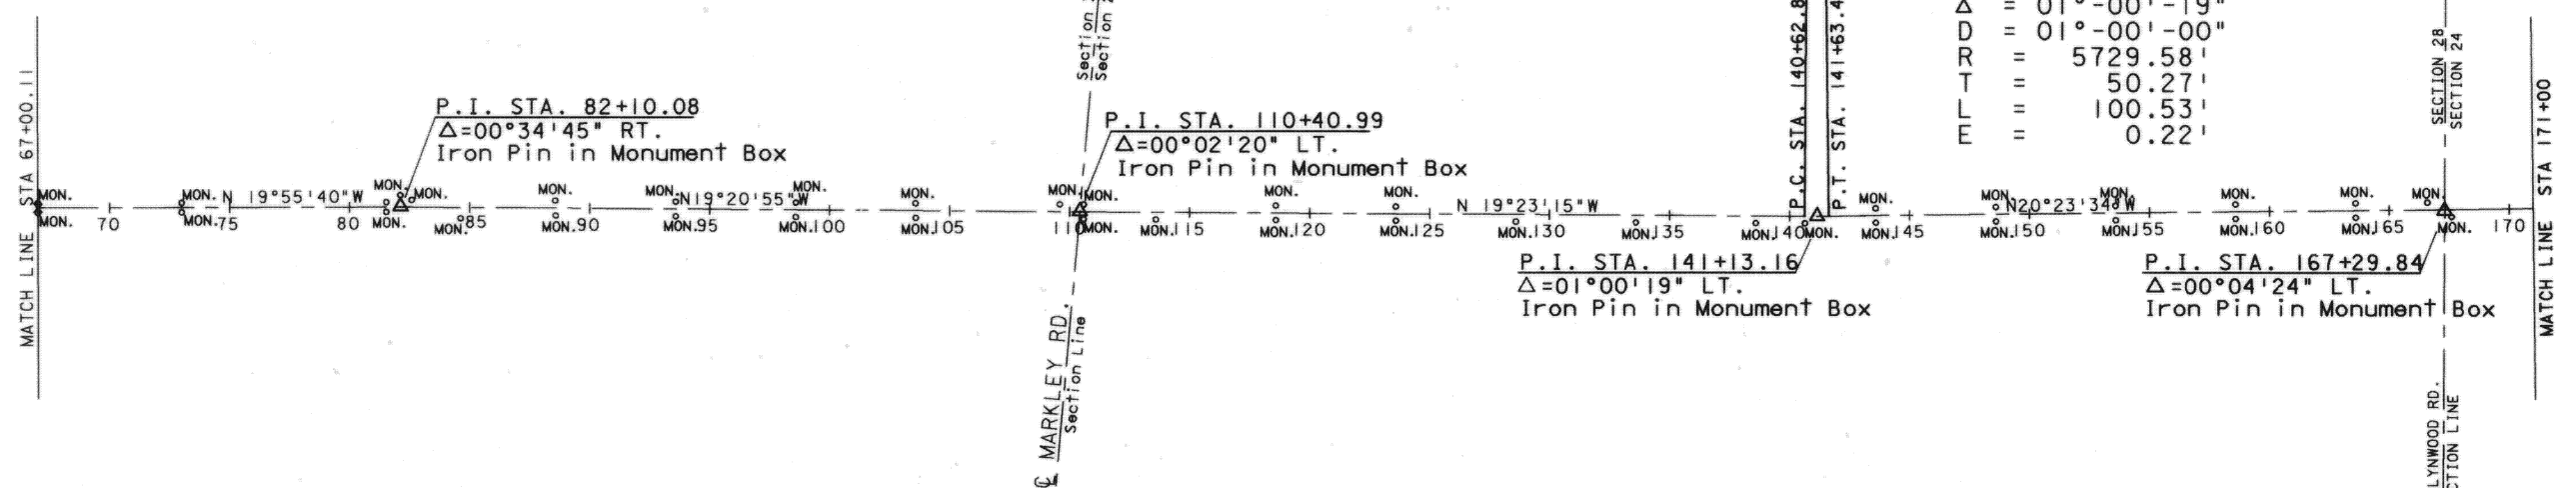

NOBLE TOWNSHIP
SEC 33 T5S R4E

NOBLE TOWNSHIP
SEC 28 T5S R4E

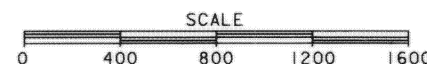


CENTERLINE SURVEY PLAT

AUG-116-1.27
AUGLAIZE COUNTY, OHIO

NOBLE TOWNSHIP
SEC 20 T5S R4E


NOBLE TOWNSHIP
SEC 17 T5S R4E

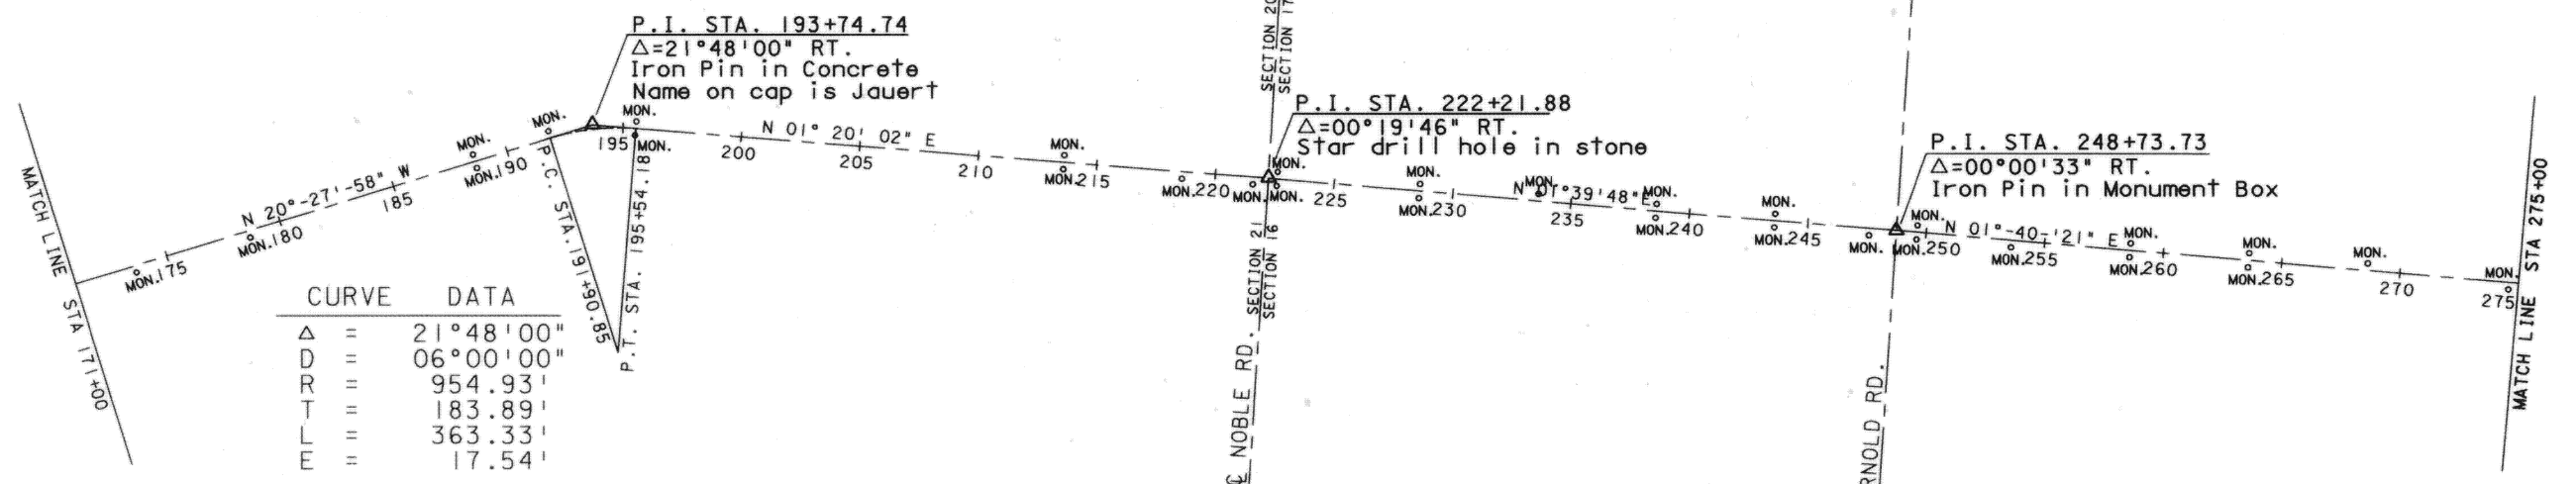

CURVE DATA
 $\Delta = 21^{\circ}48'00''$
 $D = 06^{\circ}00'00''$
 $R = 954.93'$
 $T = 183.89'$
 $L = 363.33'$
 $E = 17.54'$

NOBLE TOWNSHIP
SEC 21 T6S R4E

NOBLE TOWNSHIP
SEC 16 T5S R4E

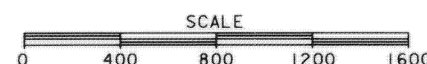

I hereby certify that this plat is a true delineation of a survey made by the Ohio Department of Transportation in 1994.

Gregory A. Collier
Registered Surveyor #7335

RECORDED
AUGLAIZE COUNTY
Date: _____
Vol: _____
Page: _____



CENTERLINE PLAT

AUG-116-1.27

1
3