


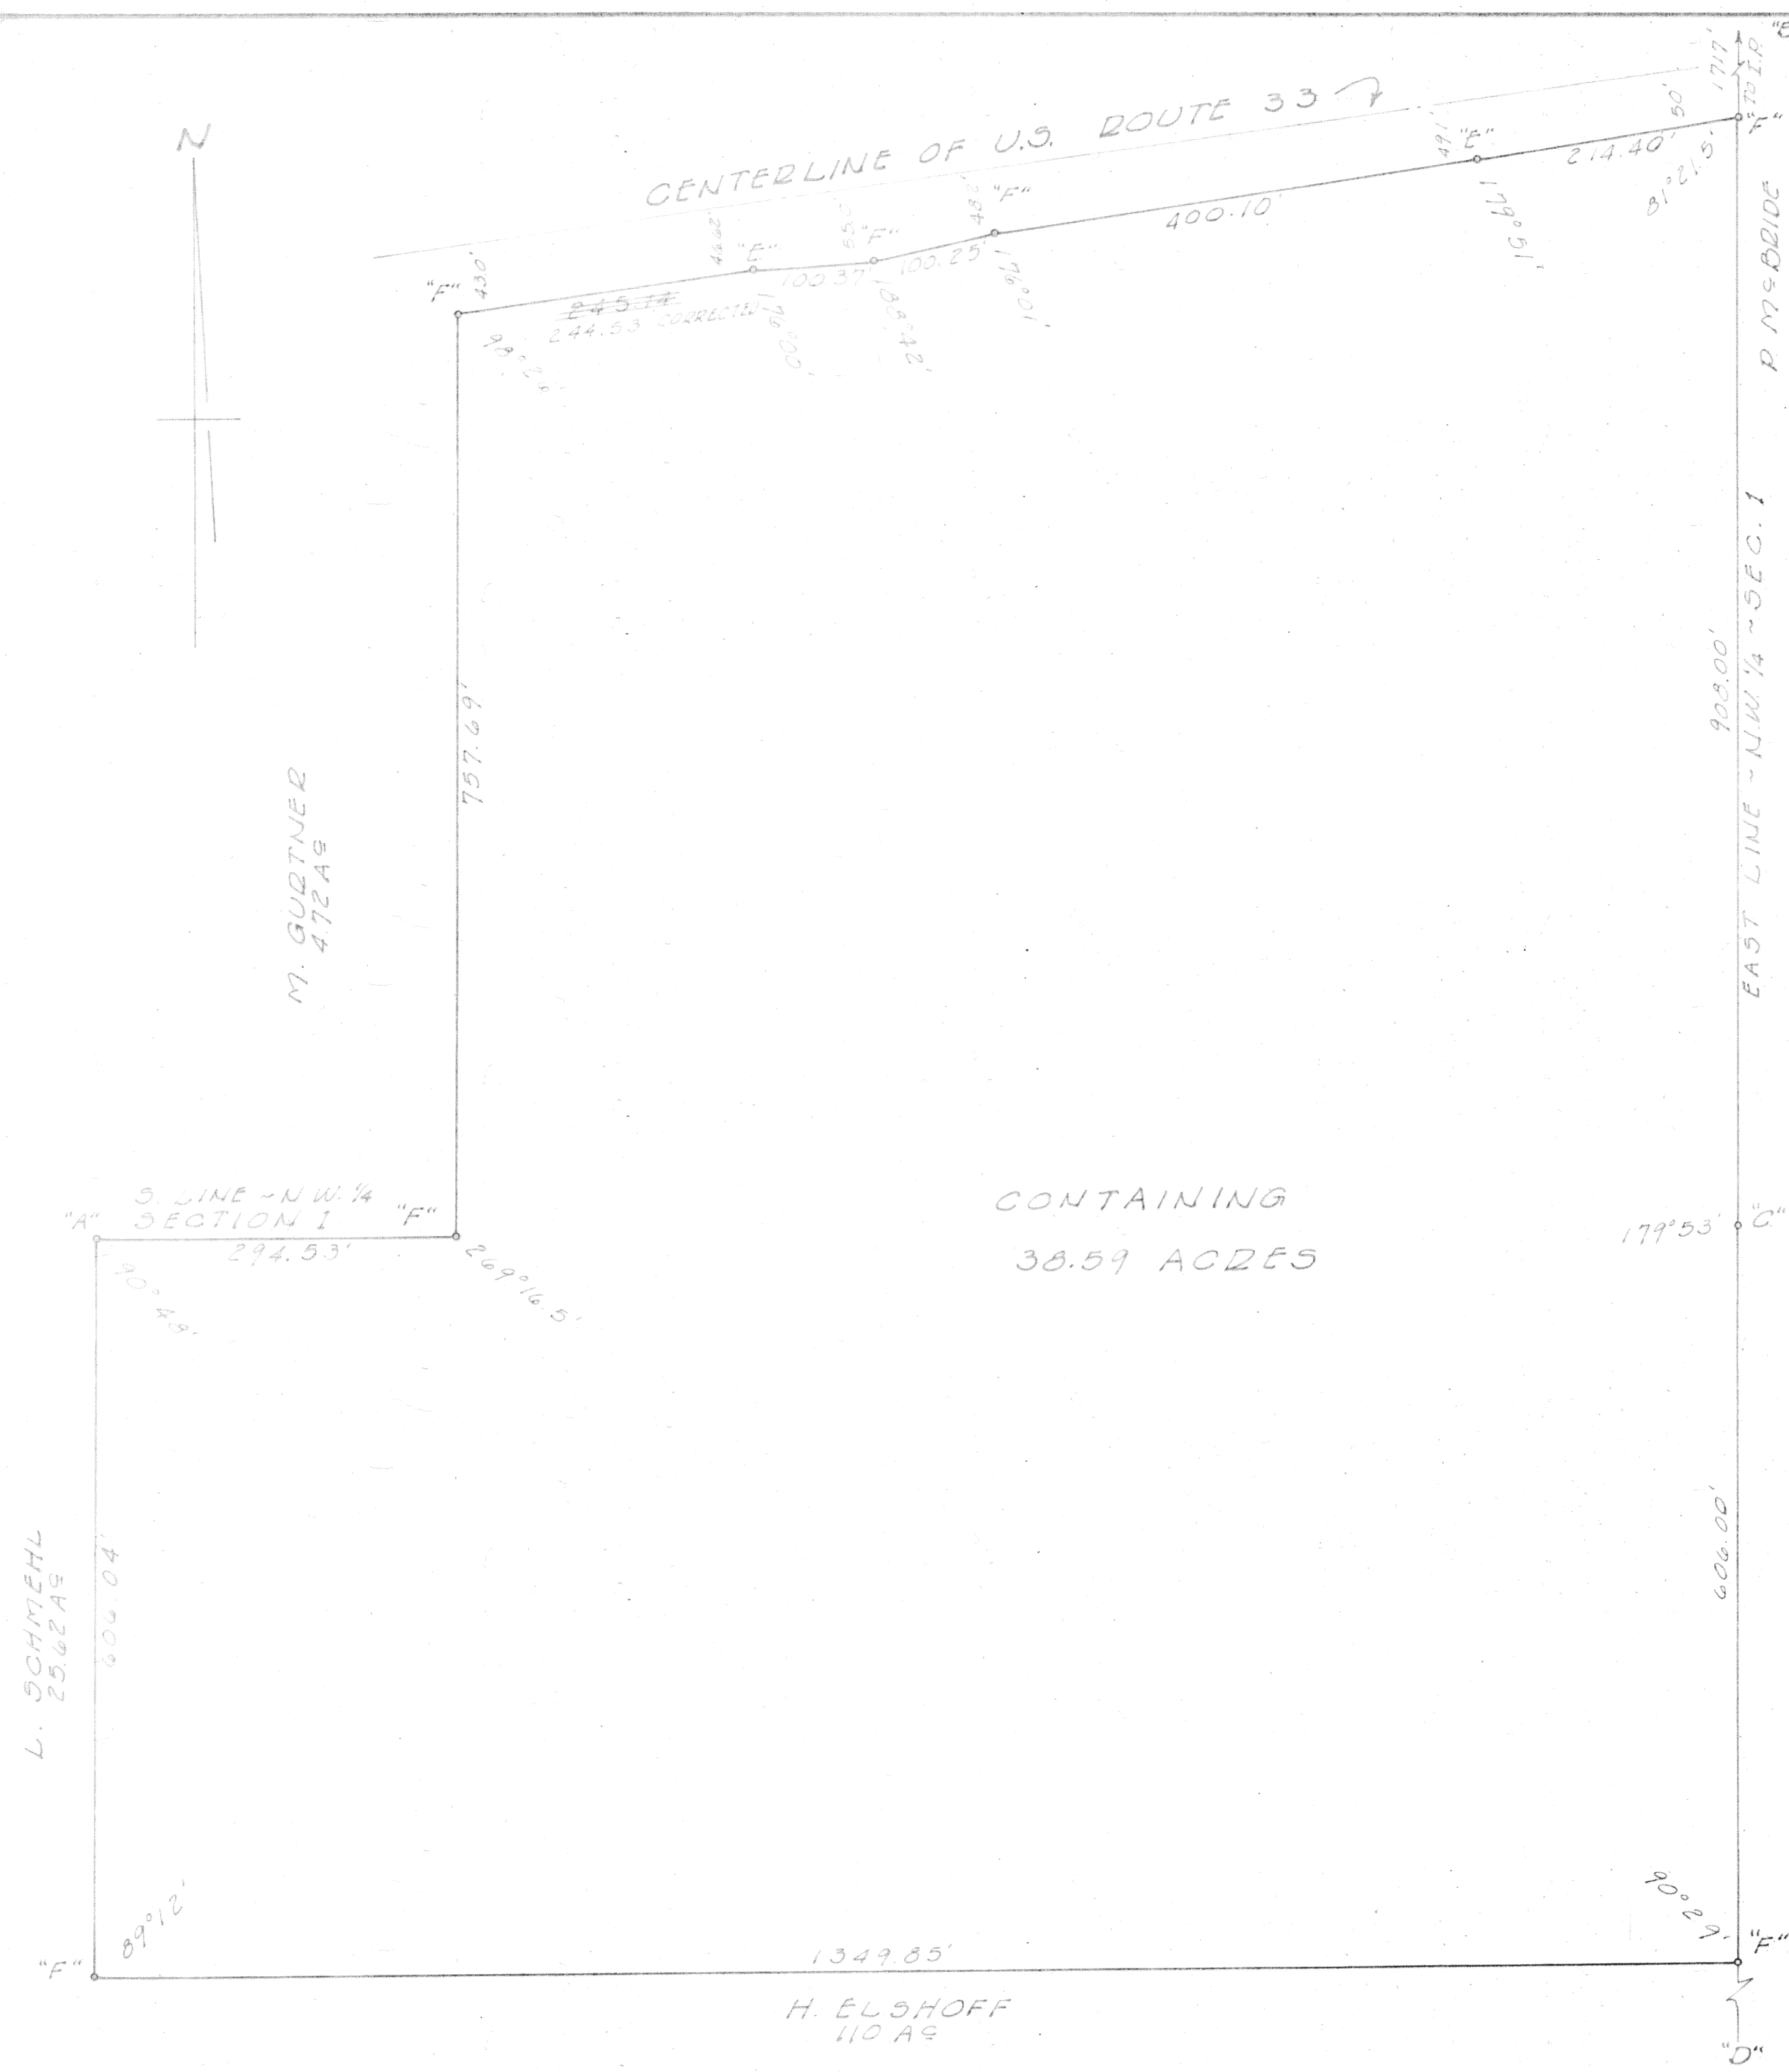

SURVEY OF HAROLD
BUEL PROPERTY IN SEC-
TION ONE, ST. MARYS TOWNSHIP,
AUGLAIZE COUNTY,
OHIO. (TOWN 6 SOUTH-RANGE 4 EAST)

SEPTEMBER 1969 SCALE 1"=100'

LEGEND

- "A" = STONE FOUND ON THE NORTH LINE OF THE SOUTHWEST QUARTER OF SECTION 1
- "B" = IRON PIPE FOUND AT THE NORTHEAST COR. OF THE NORTHWEST QUARTER OF SECTION 1
- "C" = STONE FOUND AT CENTER OF SECTION 1
- "D" = FENCE CORNER POST USED.
- "E" = STATE RIGHT OF WAY MONUMENT FOUND
- "F" = IRON BAR SET.

REFERENCE IS MADE TO SURVEY NO 577-A SURVEY OF SECTION ONE MADE BY F.A. RUMKLE-APRIL 1912, RECORDED IN THE AUGLAIZE COUNTY ENGINEERS' OFFICE ALSO ~ STATE RIGHT OF WAY PLANS.

138681

DEC. 6 1974
10:04 A.
DEC. 6 1974
A.
CABINET
8.35

SURVEYED BY Gordon L. Geeslin
GORDON L. GEESLIN
REGISTERED SURVEYOR
5372