


AUGLAIZE COUNTY, OHIO
CLAY TOWNSHIP
NE/4, SEC. 28, T-6-S, R-7-E

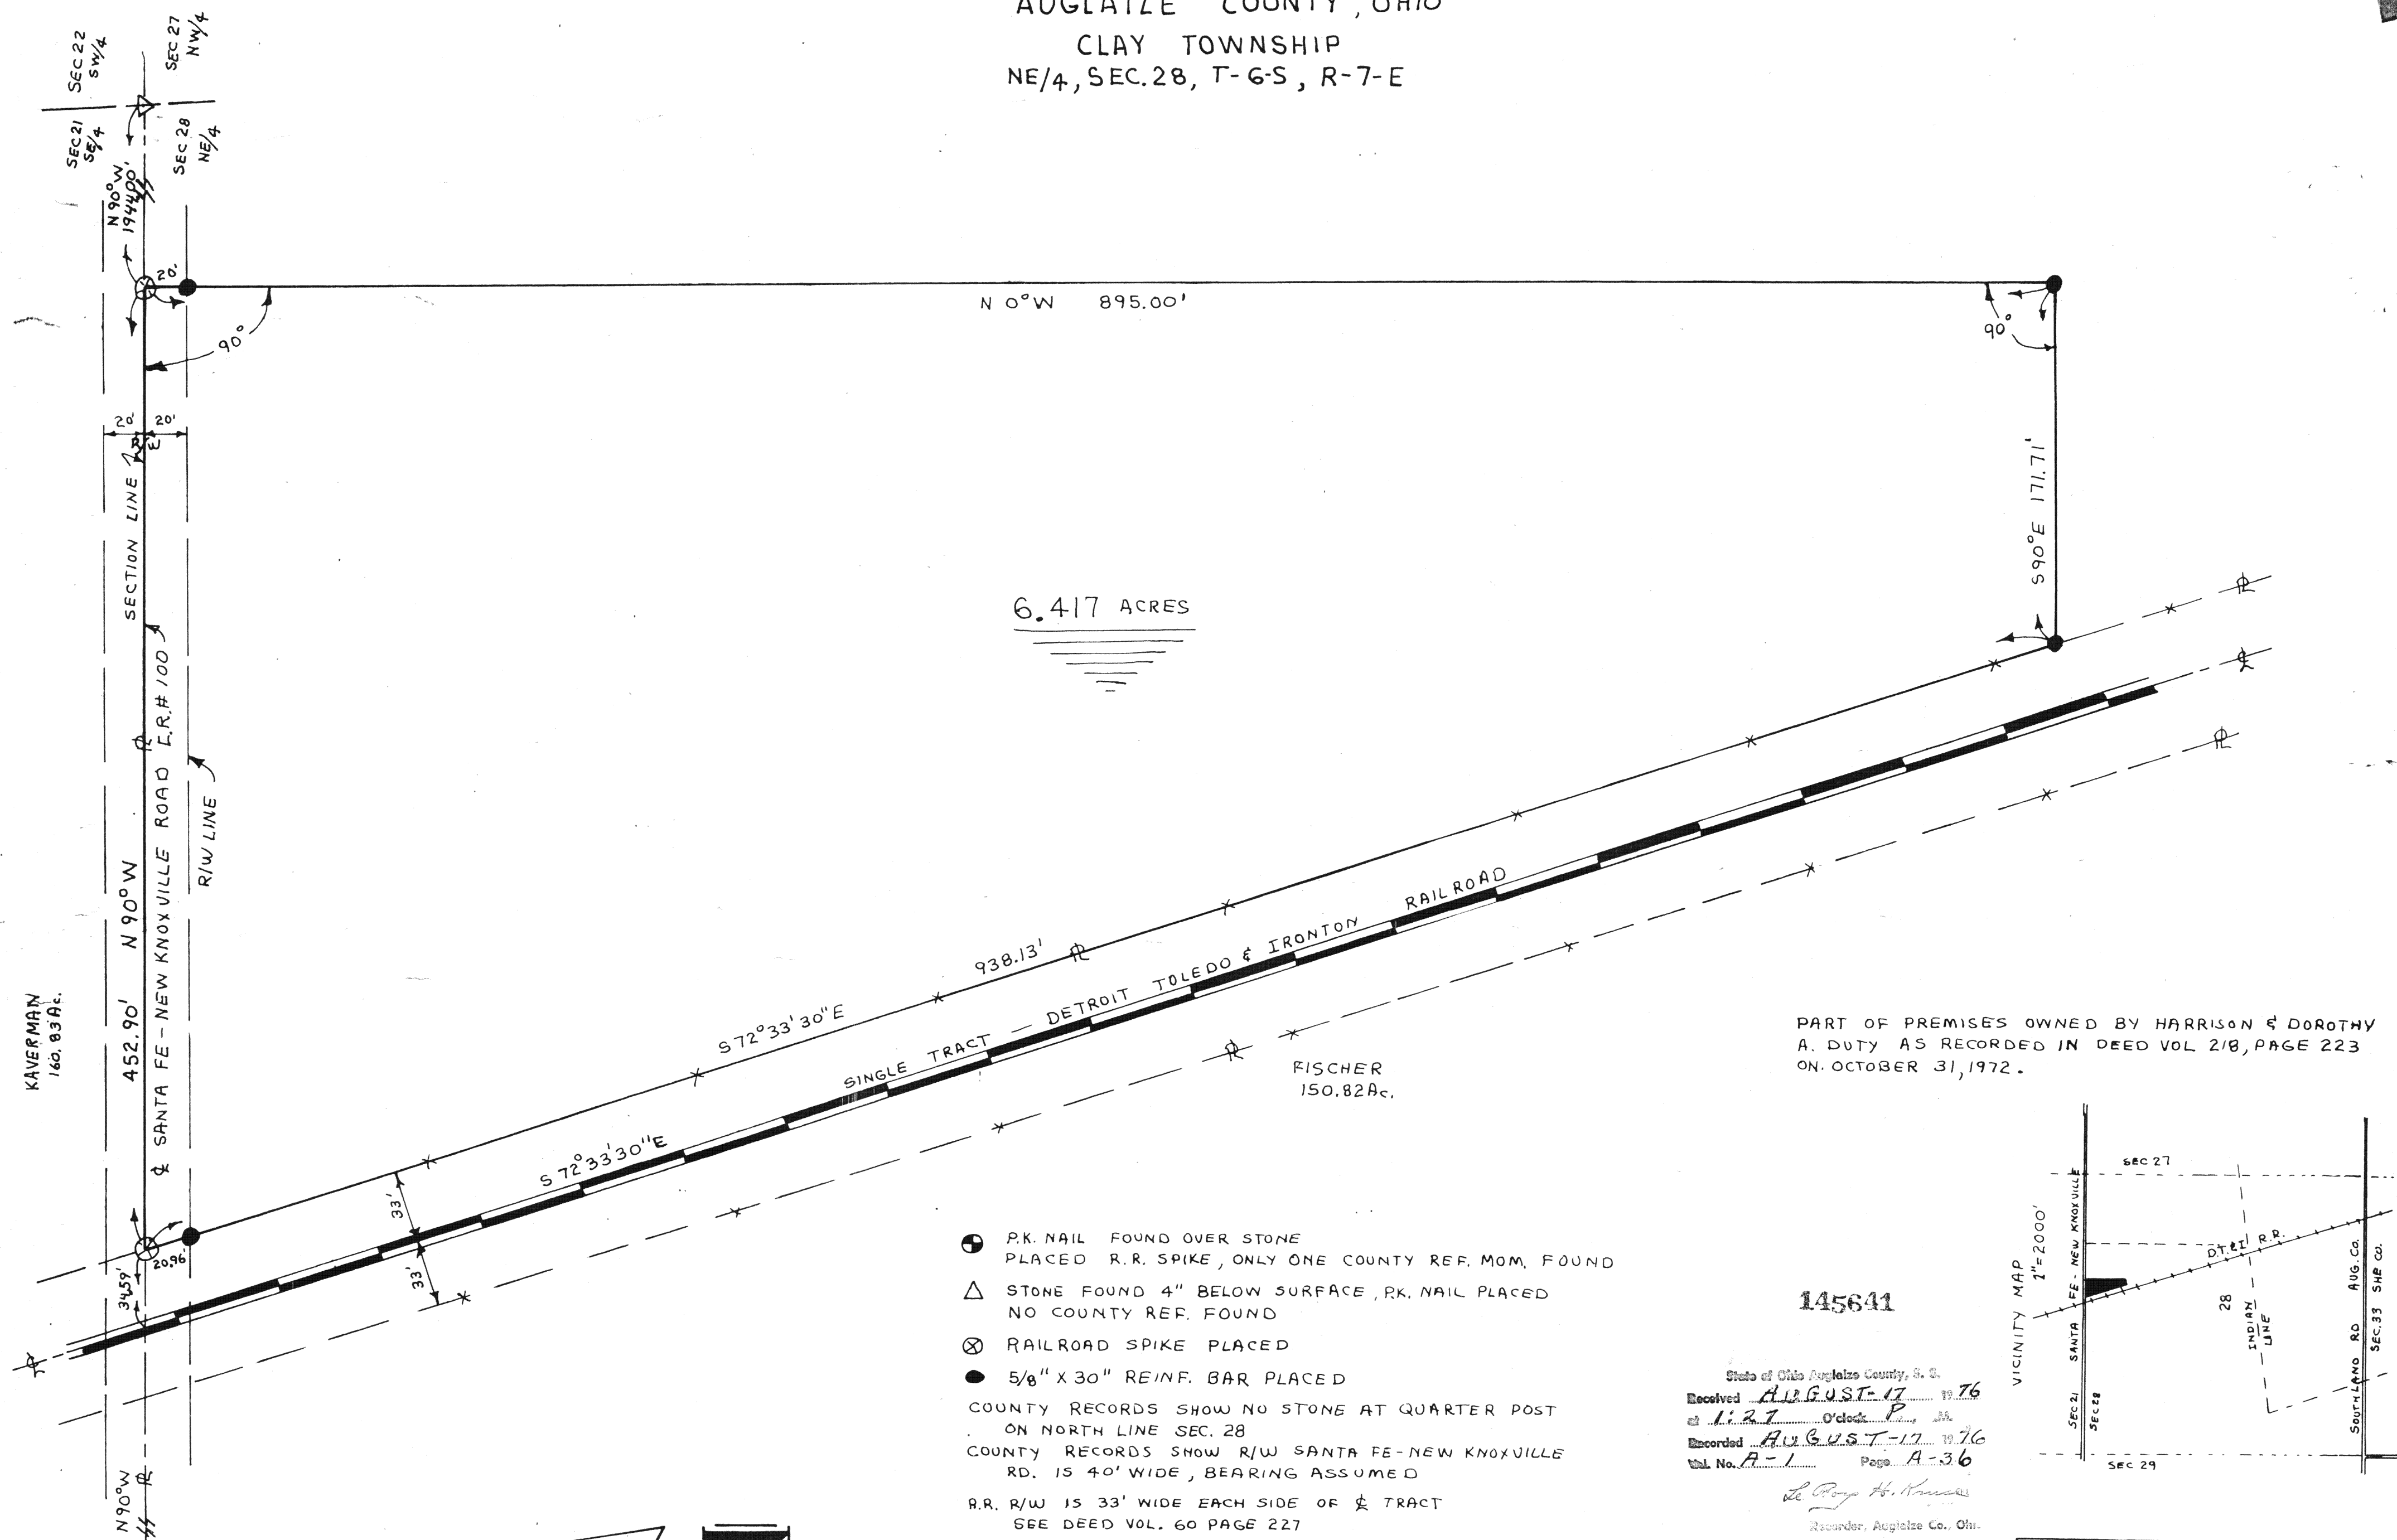


- P.K. NAIL FOUND OVER STONE
PLACED R.R. SPIKE, ONLY ONE COUNTY REF. MOM. FOUND
 - △ STONE FOUND 4" BELOW SURFACE, P.K. NAIL PLACED
NO COUNTY REF. FOUND
 - ⊗ RAILROAD SPIKE PLACED
 - 5/8" X 30" REINF. BAR PLACED
- COUNTY RECORDS SHOW NO STONE AT QUARTER POST
ON NORTH LINE SEC. 28
COUNTY RECORDS SHOW R/W SANTA FE-NEW KNOXVILLE
RD. IS 40' WIDE, BEARING ASSUMED
R.R. R/W IS 33' WIDE EACH SIDE OF & TRACT
SEE DEED VOL. 60 PAGE 227

PART OF PREMISES OWNED BY HARRISON & DOROTHY
A. DUTY AS RECORDED IN DEED VOL 218, PAGE 223
ON OCTOBER 31, 1972.

145641

State of Ohio Auglaize County, S. C.
Received AUGUST-17 1976
at 1:27 O'clock P.
Recorded AUGUST-17 1976
Vol. No. A-1 Page A-36
Le Roy H. Krause
Recorder, Auglaize Co., Oh.

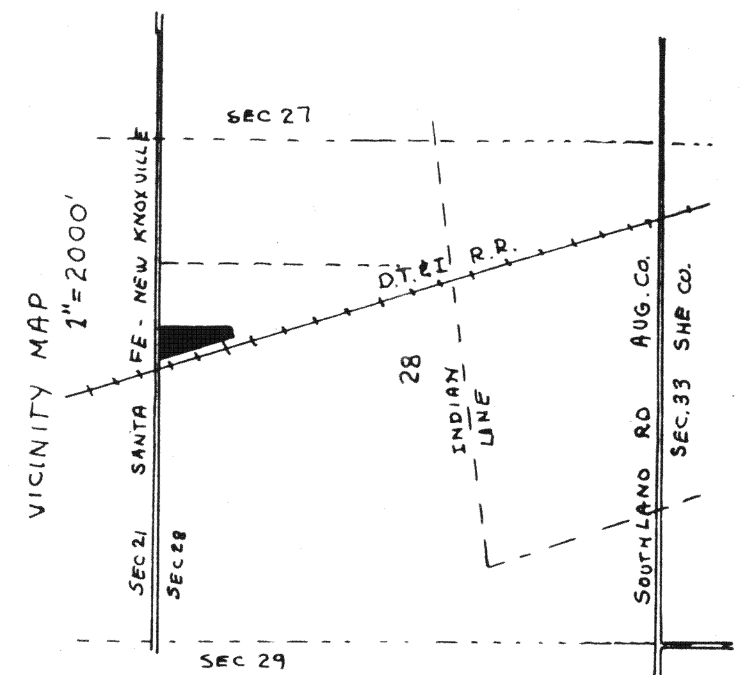

For affidavit of Connection
Refer to Auglaize Co. Ohio
Records of Deeds Vol 243 - Page 288
5-24-79
Le Roy H. Krause
Recorder

STEPHEN DEER WOLFE, ENGINEERS & SURVEYORS RR2 SIDNEY OHIO 45363, 492-0440		
DUTY PLAT		
SURVEYOR <i>Stephen Deer Wolfe</i>		
DATE 6-21-75 REGISTRATION #5366		
SCALE 1" = 50'	DRAWN BY <i>Le</i>	SHEET No. 1 of 1