
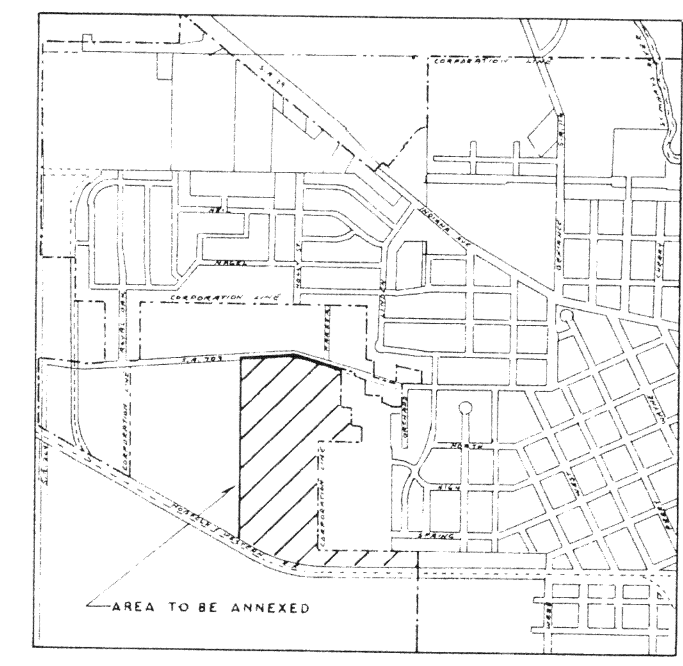
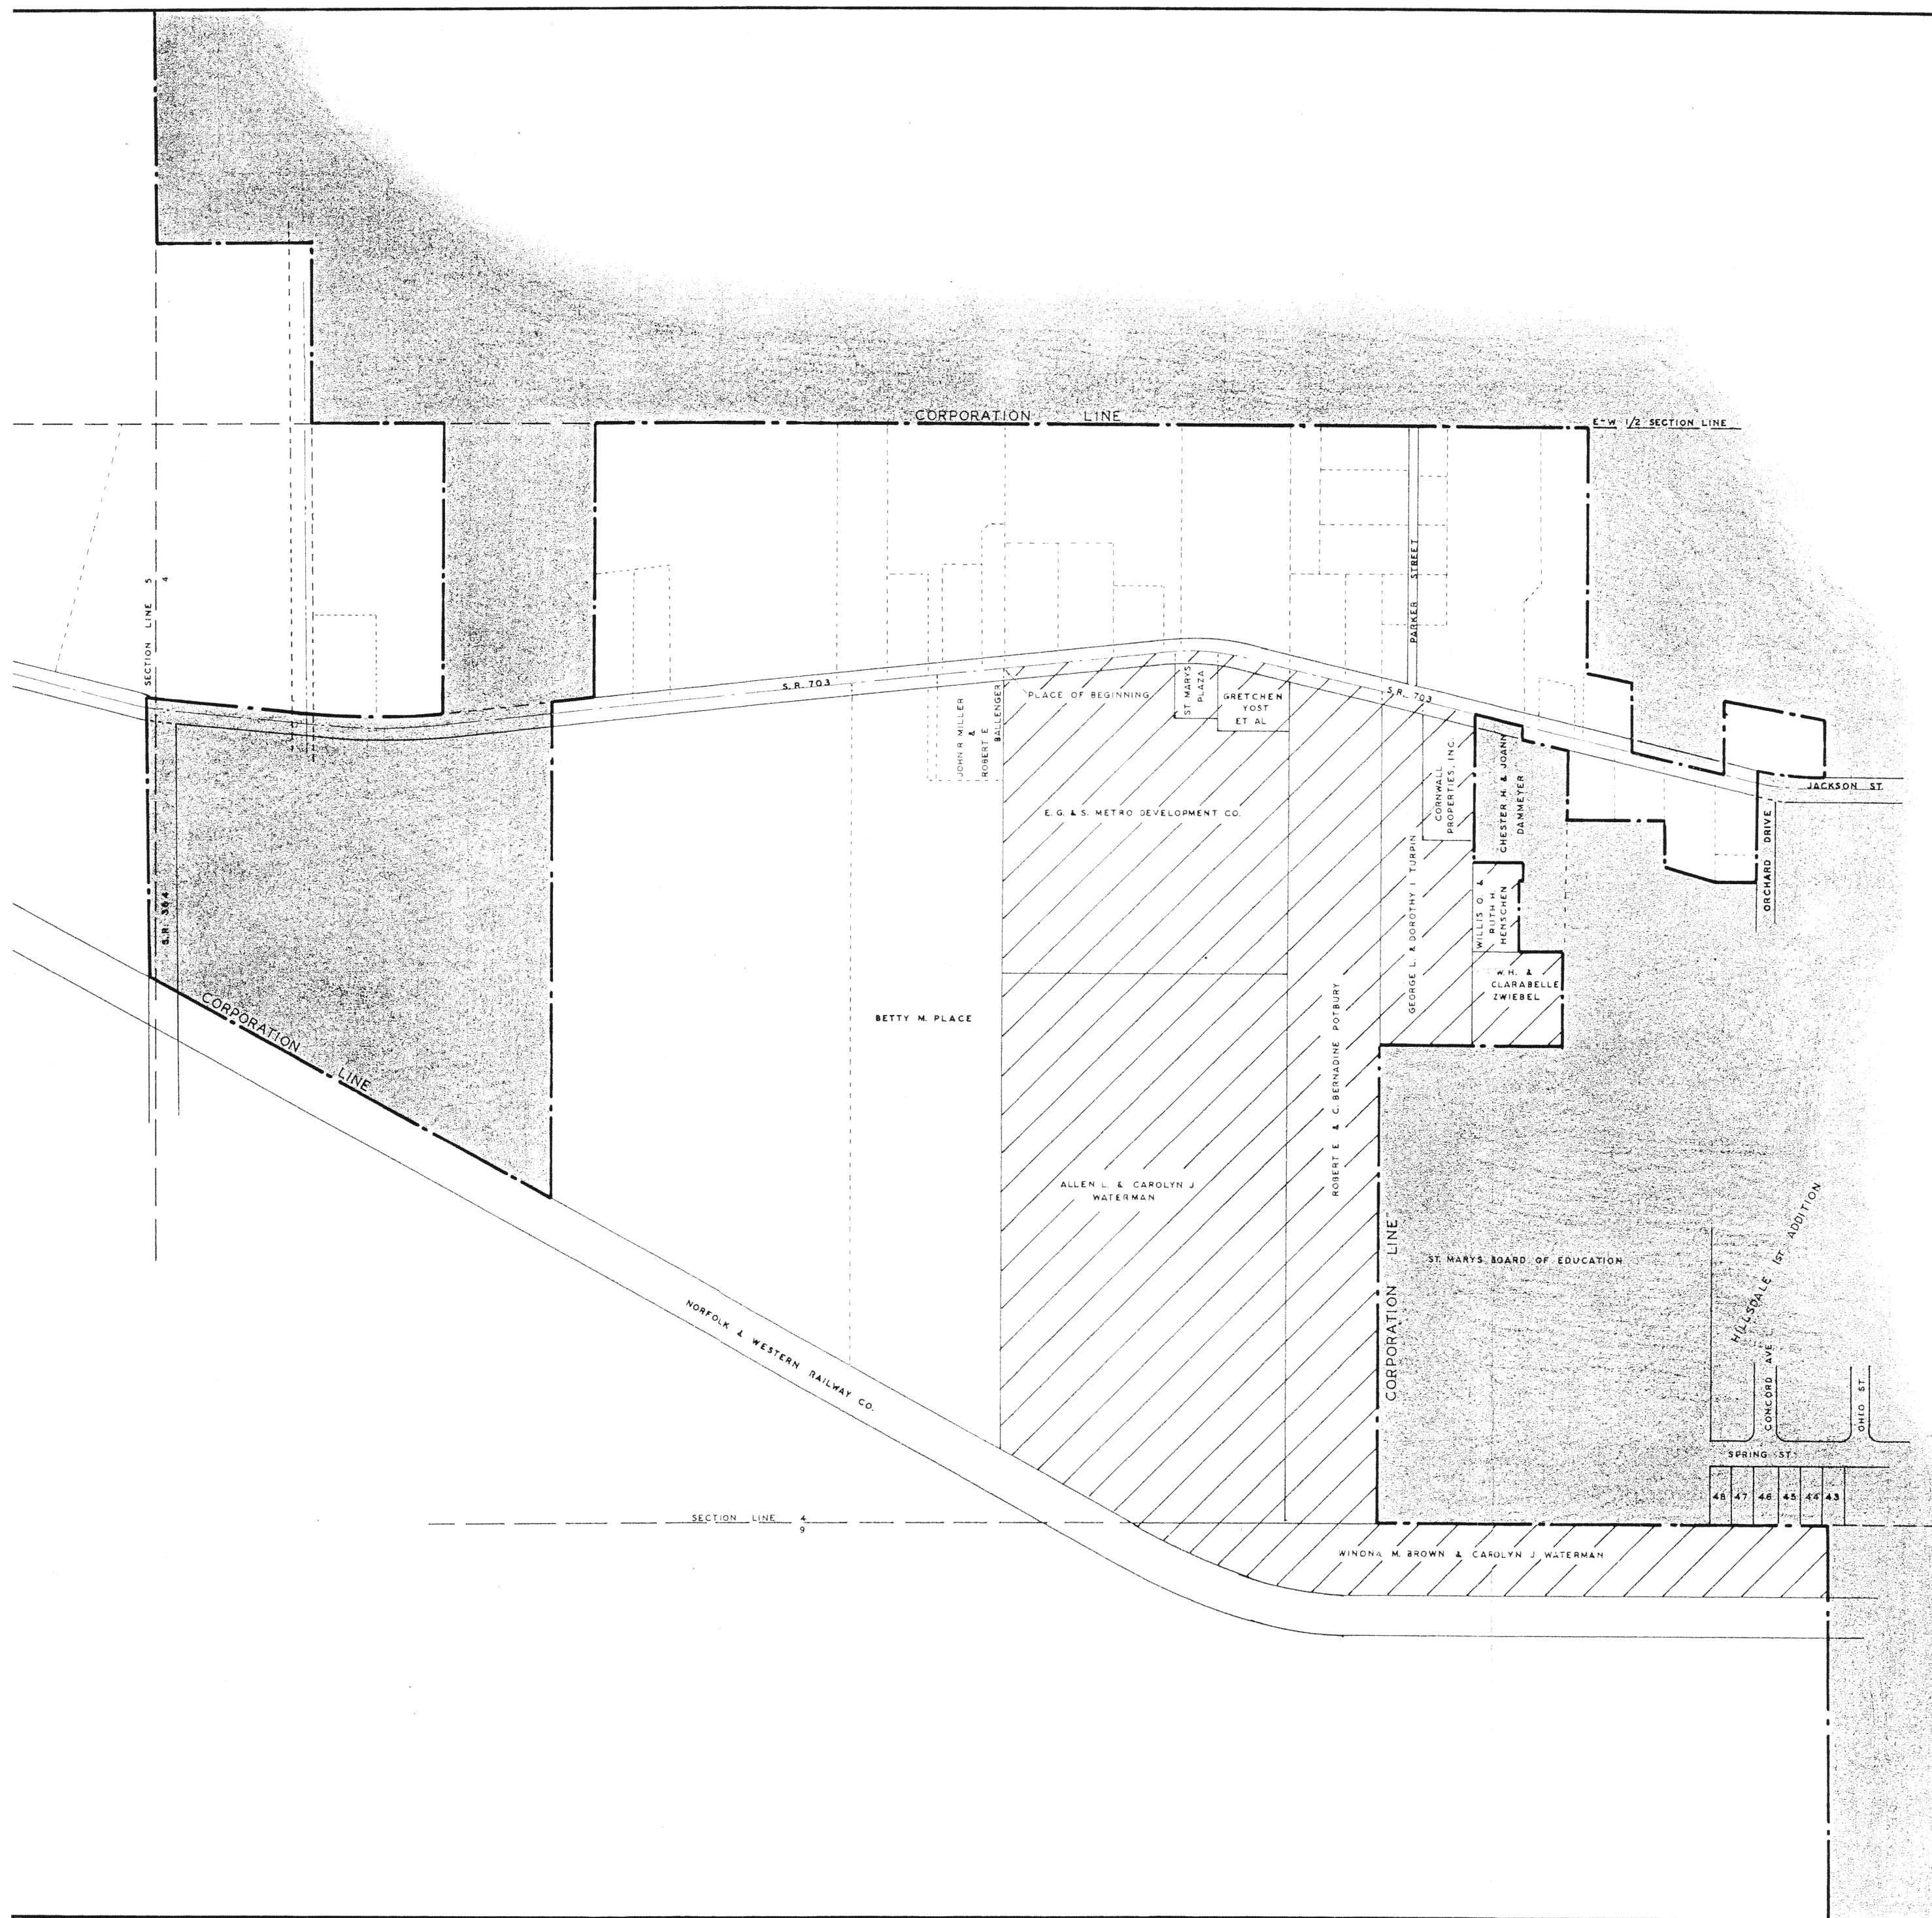


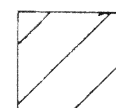

AREA PETITIONED FOR ANNEXATION TO THE CITY OF ST. MARYS, OHIO

PART OF THE SOUTH HALF OF SECTION 4, TOWN 6 SOUTH, RANGE 4 EAST, AND PART OF THE NORTH HALF OF SECTION 9, TOWN 6 SOUTH, RANGE 4 EAST, ST. MARYS TOWNSHIP, AUGLAIZE COUNTY, OHIO

 AREA PETITIONED FOR ANNEXATION
67 ACRES MORE OR LESS

146328

State of Ohio Auglaize County, S. S.
Received OCT - 8 19 76
at 1:37 O'clock P. M.
Recorded OCT - 8 19 76
Vol. No. CABINET-A Page A-40
Le Roy H. Kneal
Recorder, Auglaize Co., Ohio
8 35
AA

SCALE: 1" = 200'