


SE 1/4 SEC 2
T6S R4E

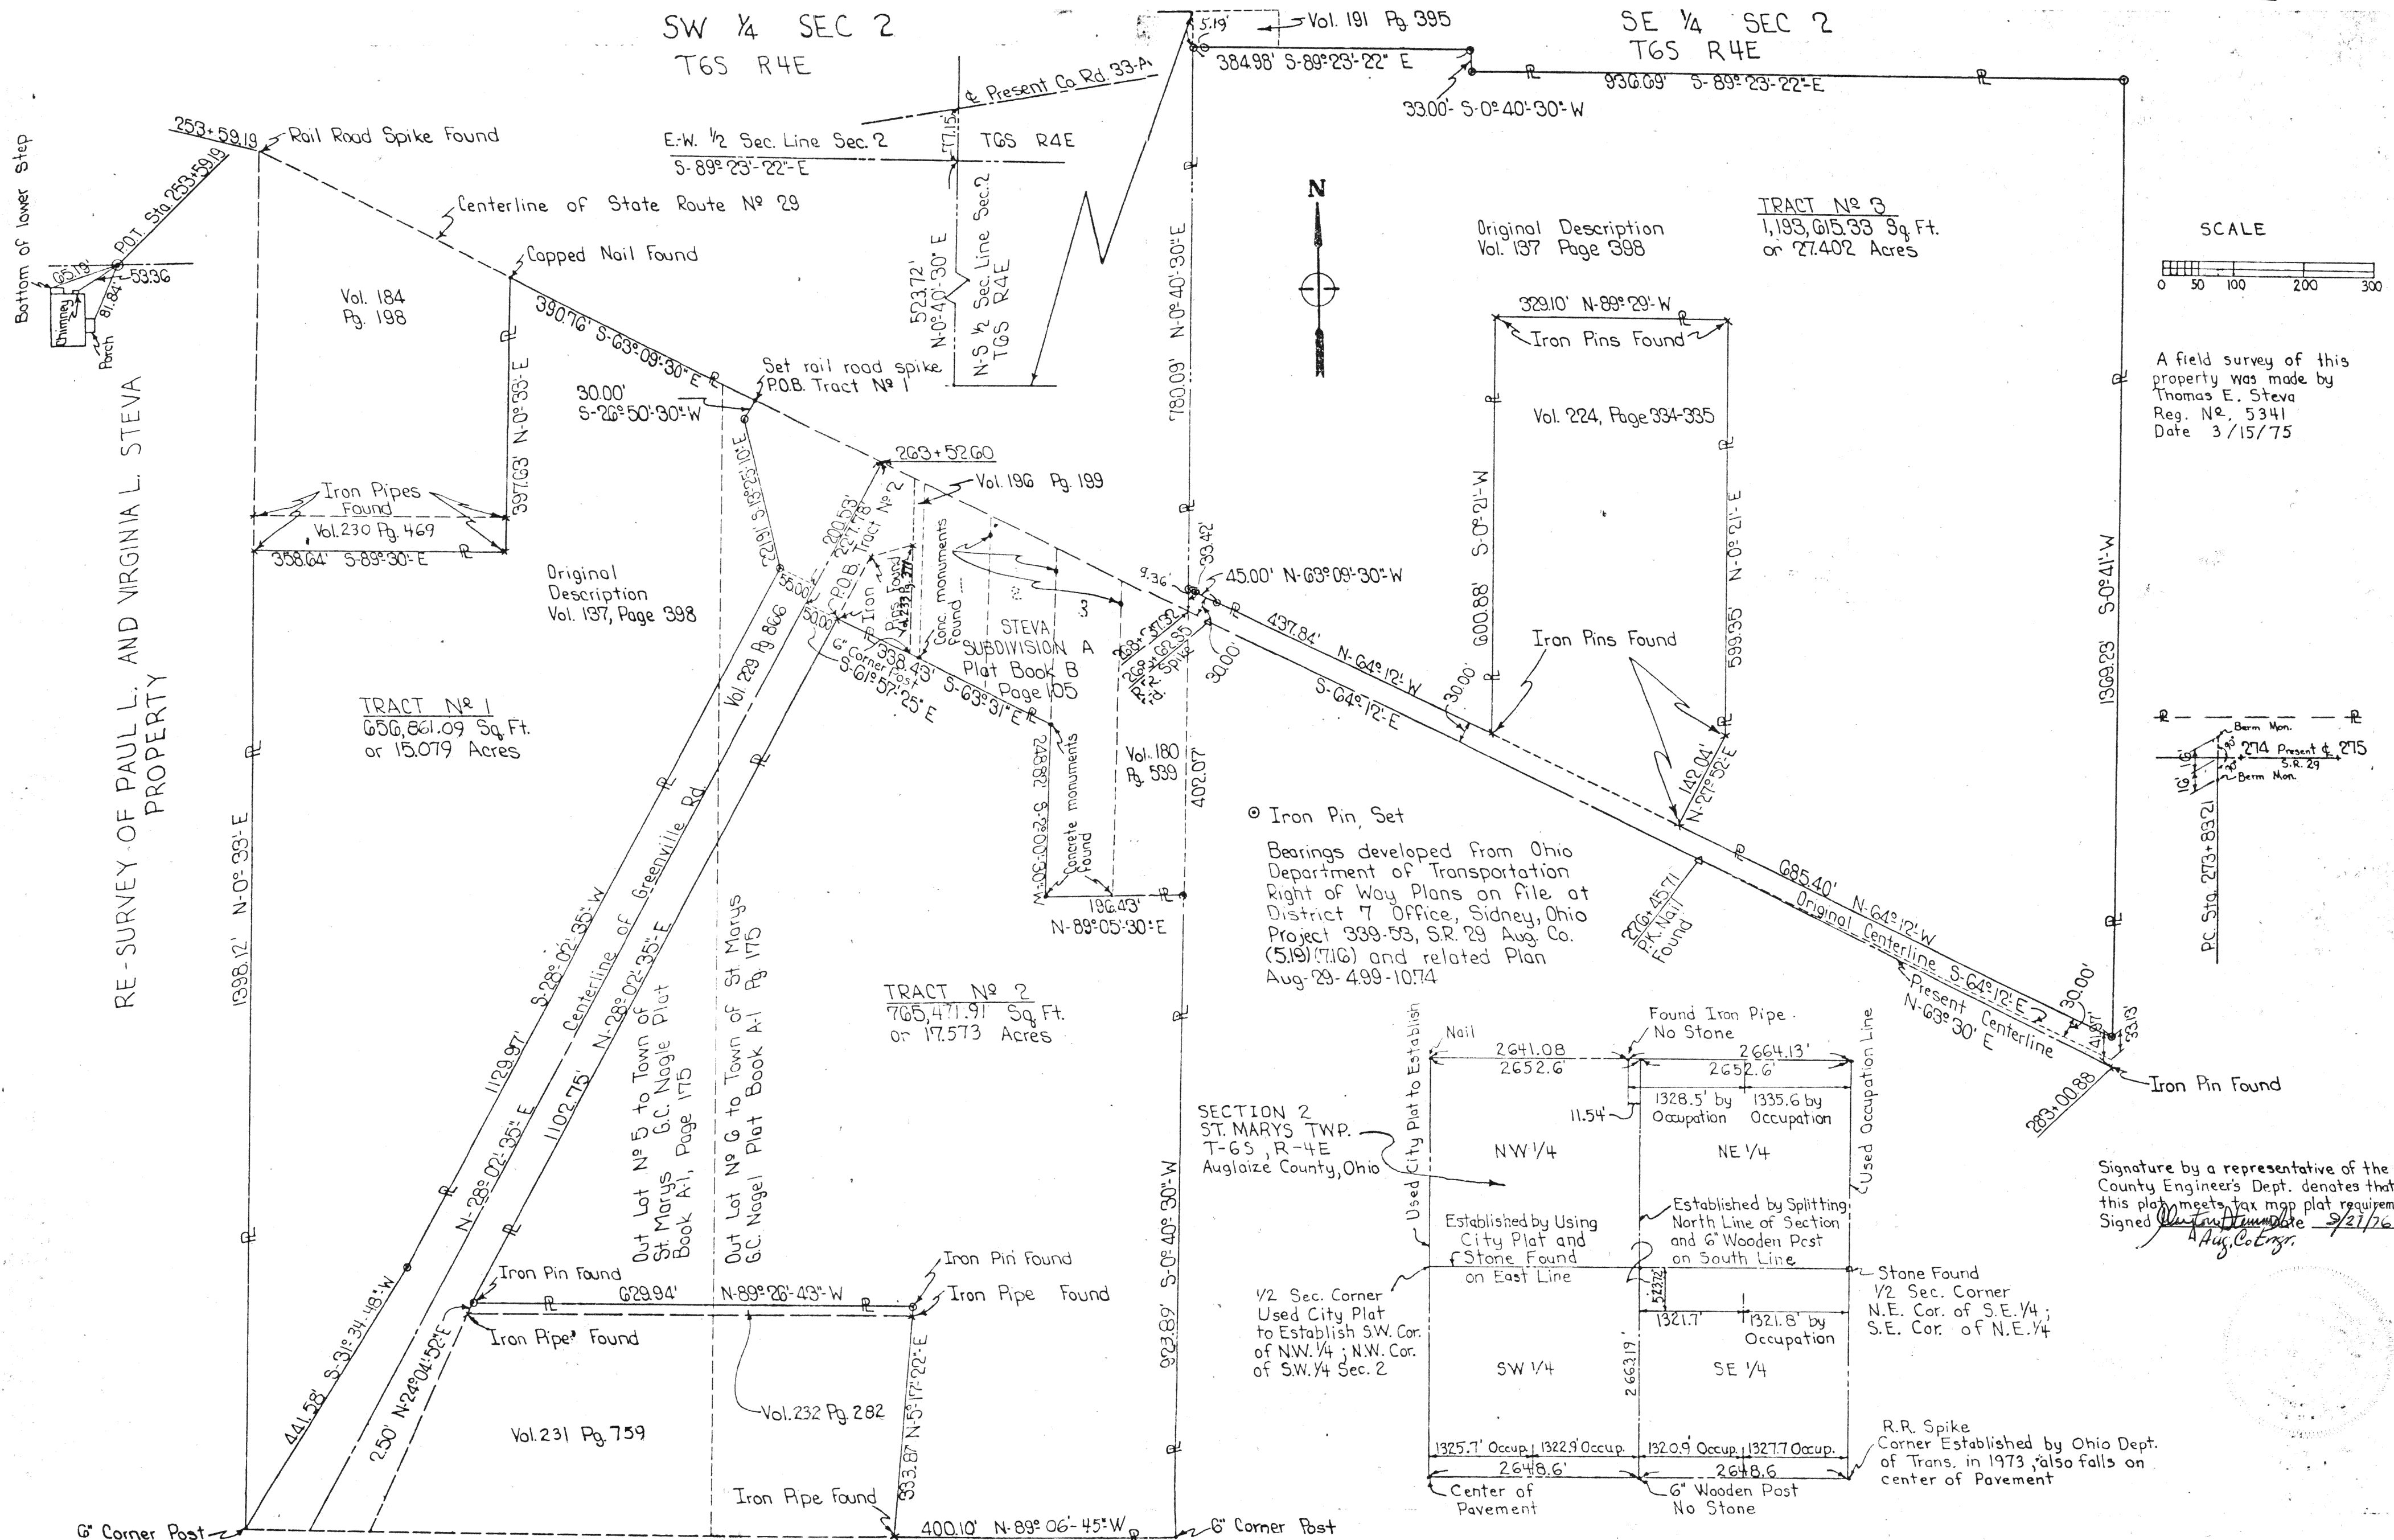

Signature by a representative of the County Engineer's Dept. denotes that this plat meets tax map plat requirements.
Signed [Signature] Date 9/27/76
Aug. Co. Engr.

State of Ohio Auguize County, S. S.
 Received OLT-18 1976
 at 10:30 O'clock A. M.
 of OLT 1976
 for A. Page A-41

See Mine. Vol. 9 - Page 125
for Description.

Signature by a representative of the County Health Dept. denotes compliance with Health Regulations. Signed _____ Date _____	Signature by a representative of the Auglaize County Regional Planning Commission denotes approval of this plat. Signed _____ Date _____
Signature by a representative of City with 3 mile limit juris- diction _____ Exp. Trustees of Village with zoning jurisdiction denotes approval of this plat. Signed _____ Date _____ for political S. Plat. _____	Signature by a representative of the County Engineer's Dept. denotes that this plat meets tax map plat requirements. Signed _____ Date _____
	Clerk <u>Paul L. & Virginia L. Steva</u> County <u>Auglaize</u> Township <u>St. Marys</u> Sec. <u>2</u> Drawn by <u>L.G.D.</u> Scale <u>see indicator</u> Drawg. No. <u>1</u> Checked by <u>T.E.S.</u> Date <u>6/15/76</u> Sheet <u>1</u> of <u>1</u> (T 6 S 1 R 4 E)