
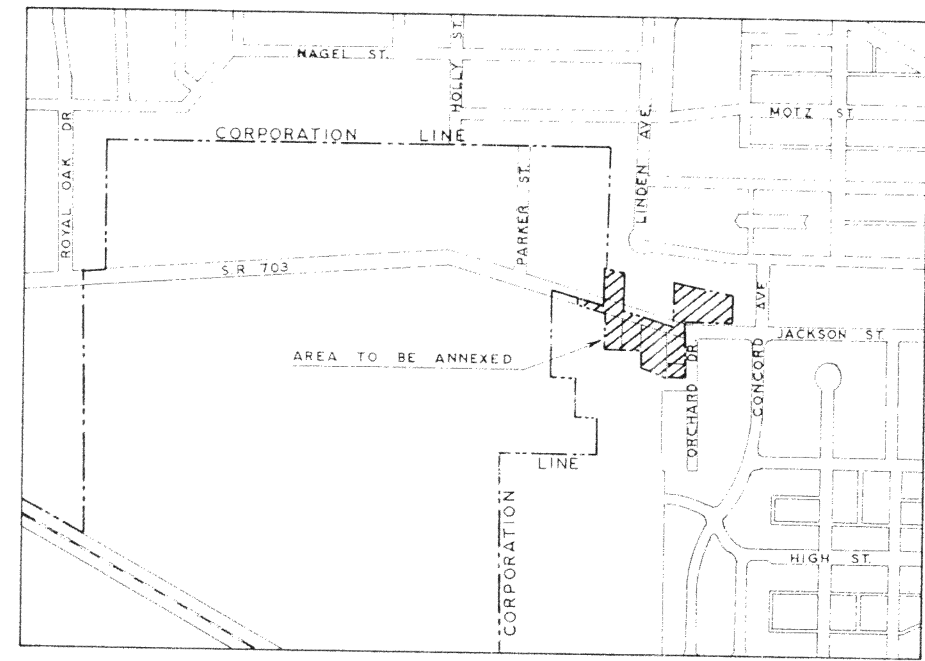
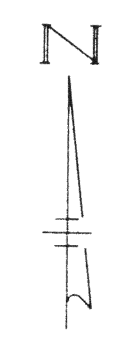
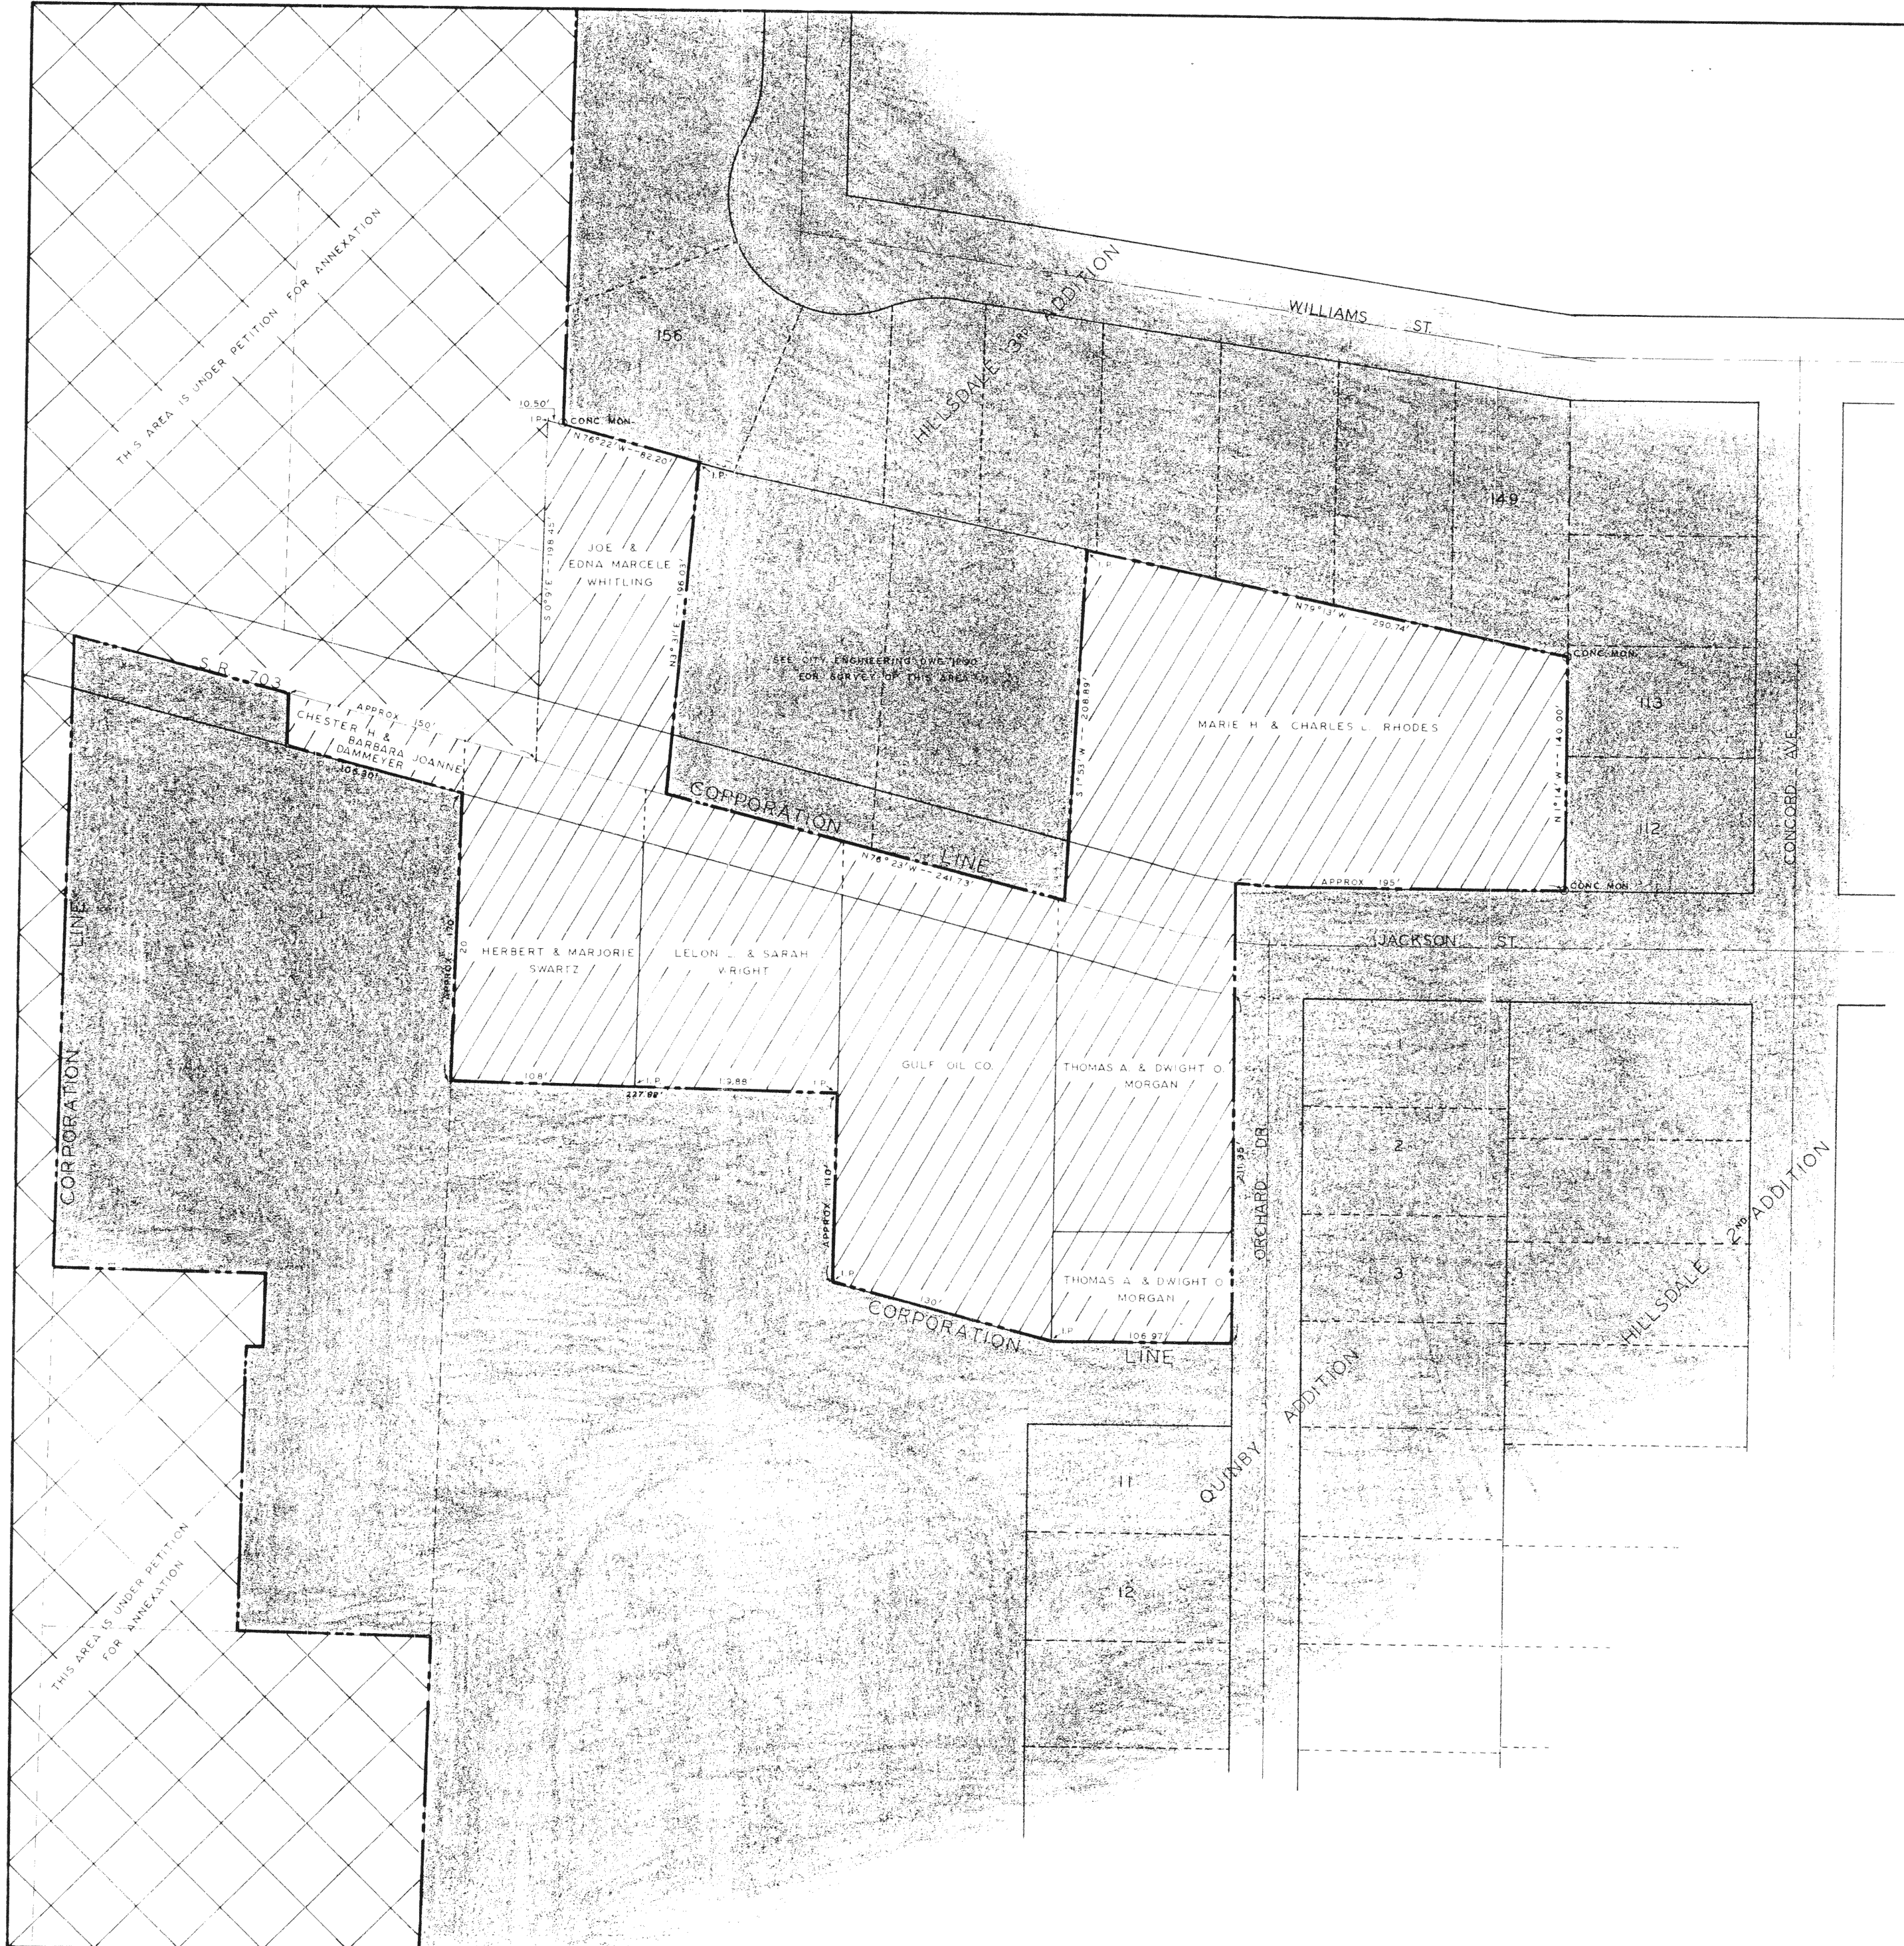


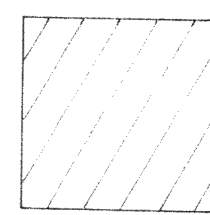

VICINITY SKETCH

AREA PETITIONED FOR ANNEXATION TO THE CITY OF ST. MARYS, O.

PART OF THE SOUTHEAST QUARTER (1/4) OF SECTION 4, TOWN 6 SOUTH, RANGE 4 EAST ST. MARYS TOWNSHIP, AUGLAIZE COUNTY, OHIO

 AREA TO BE ANNEXED
CONTAINS 4 ACRES
MORE OR LESS

147692

State of Ohio Auglaize County, S. S.
Received February 10, 1977
at 8:32 O'clock A.M.
Recorded February 10, 1977
Vol. 110 Cabinet A Page 48
\$8.35

Recorder, Auglaize Co., Ohio

SCALE: 1" = 50'

See Map Vol. 9 - Page 17 & 18