


HILLCREST SUB. NUMBER 2

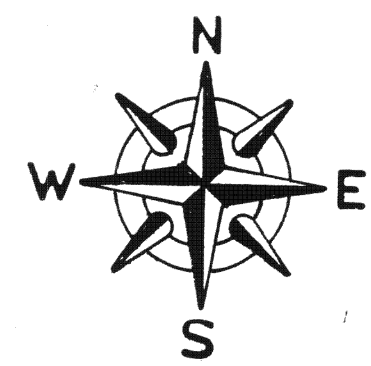

A SUBDIVISION OF 4 LOTS LOCATED IN THE SOUTH-EAST QUARTER OF SECTION 25, T-6-S, R-4-E, ST. MARYS TWP, AUGLAIZE COUNTY, OHIO. AND BEING FURTHER DESCRIBED AS FOLLOWS;

COMMENCING AT THE S.W. CORNER OF THE S.E. 1/4 OF SECTION 25

THENCE EAST WITH THE SOUTH LINE OF SECTION 25, A DISTANCE OF 1147.75 FEET TO THE CENTER-LINE OF NEW BREMEN-NEW KNOXVILLE ROAD C.R.#65-A

THENCE N.E. WITH THE CENTER OF C.R.#65-A, AN INTERIOR ANGLE FROM THE WEST OF 129°55', 1411.70 FEET TO A POINT.

THENCE N.E. WITH THE CENTER OF C.R.#65-A, AN INTERIOR ANGLE TO THE RIGHT FROM THE SOUTH OF 165°13', A DISTANCE OF 215.92 FEET TO A POINT.

THENCE N.W. WITH AN INTERIOR ANGLE TO THE RIGHT FROM THE SOUTH OF 90°06', 200.00 FEET TO A CONCRETE MONUMENT AN P.O.B.

THENCE CONTINUING N.W., A DISTANCE OF 100.00 FEET TO AN IRON PIPE


THENCE N.E. WITH AN INTERIOR ANGLE OF 90°06', 725.00 FEET TO AN IRON PIPE.

THENCE EAST WITH AN INTERIOR ANGLE OF 103°02'20", 307.94 FEET TO A R.R. SPIKE IN THE CENTER OF C.R.#65-A.

THENCE S.W. WITH THE CENTER OF C.R.#65-A, AN INTERIOR ANGLE OF 76°57'40", 70.00 FEET TO A R.R. SPIKE.

THENCE N.W. WITH AN INTERIOR ANGLE OF 89°54', A DISTANCE OF 200.00 FEET TO A CONC. MON.

THENCE S.W. WITH AN INTERIOR ANGLE OF 270°06', 725.00 FEET TO THE P.O.B. CONTAINING 1.905 ACRES.

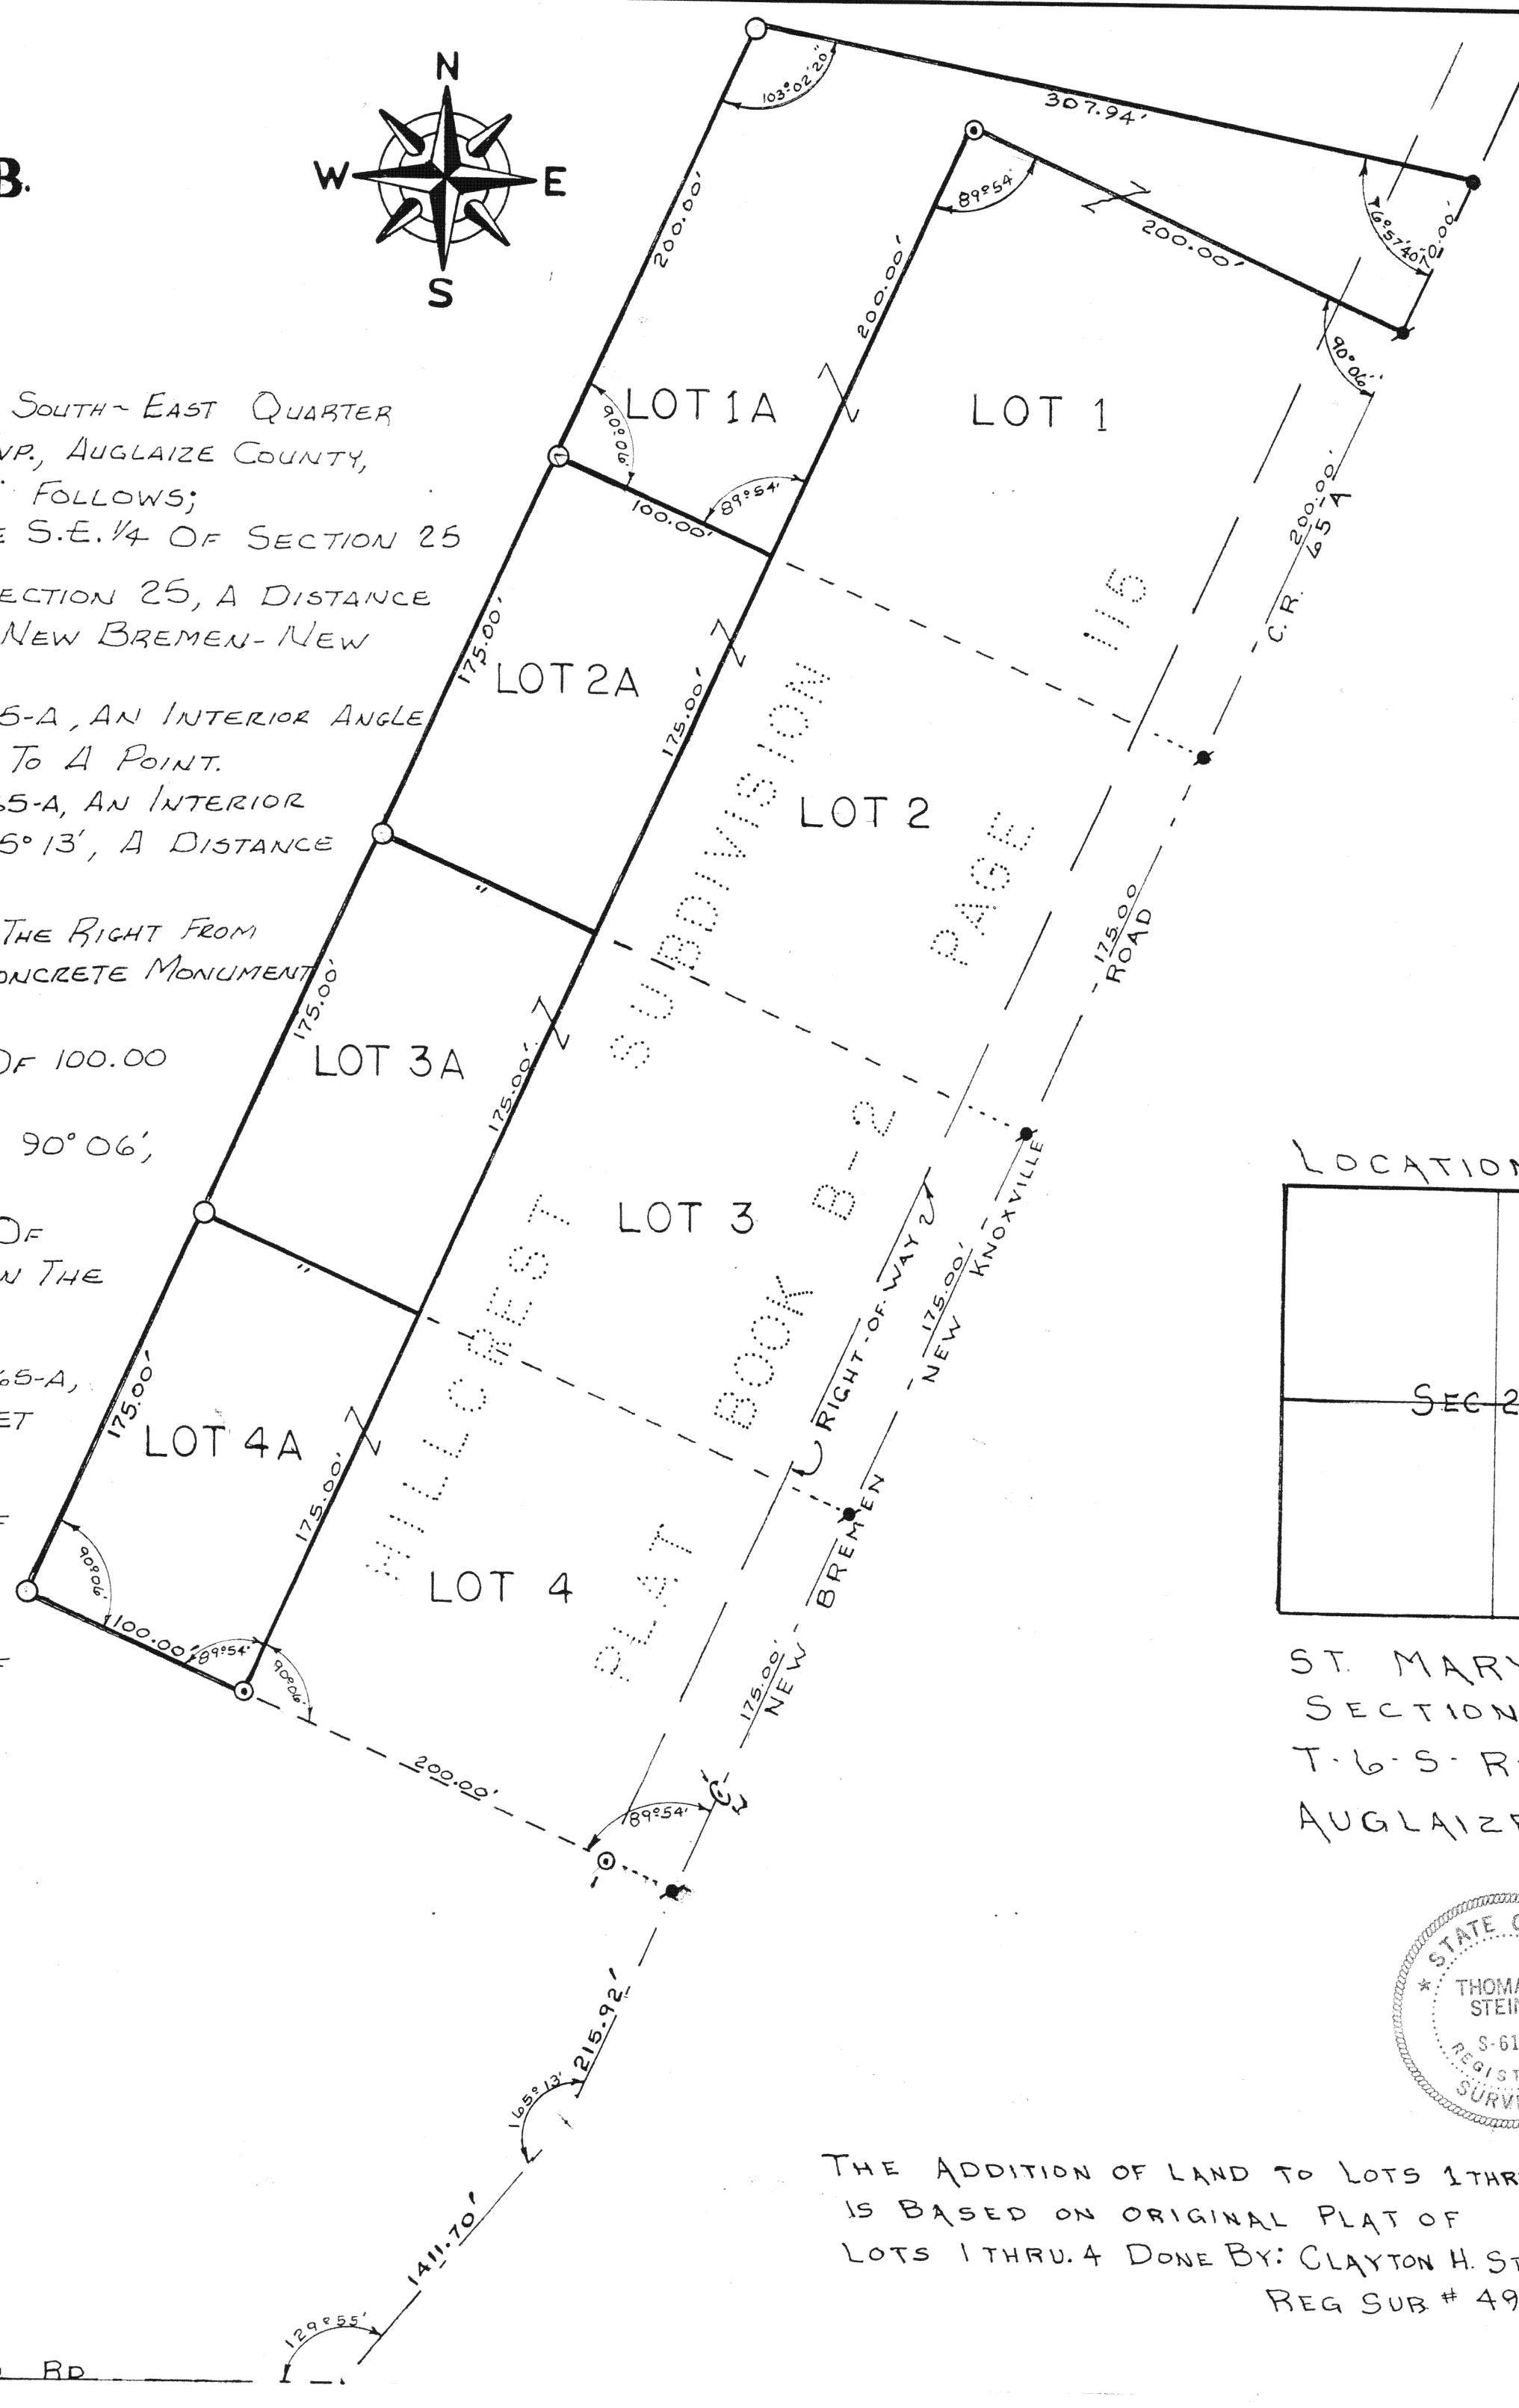

I, THE UNDERSIGNED, DO HEREBY CERTIFY THAT THE PLAT OF HILLCREST SUBD. NO. 2 AS SHOWN HEREON CORRECTLY REPRESENTS A SUBDIVISION OF MY LANDS AS SHOWN IN DEED BOOK PAGE

Bertha A. Henne SIGNED
John Kuck WITNESS

STATE OF OHIO - COUNTY OF


BEFORE ME, A NOTARY PUBLIC FOR SAID COUNTY & STATE, PERSONALLY CAME BERTHA A. HENNE WHO ACKNOWLEDGED THE SIGNING OF THE FOREGOING PLAT TO BE HER VOLUNTARY ACT & DEED FOR THE PURPOSES HEREIN EXPRESSED.

Oct. 28, 1977 DATE
Mary M. Scherer SIGNED

MARY M. SCHERER, Notary Public
In And For Auglaize County, Ohio
My Commission Expires Oct. 10, 1979

RESTRICTIONS - NOT TO BE USED AS INDIVIDUAL RESIDENTIAL, BUILDING SITES.

APPROVED FOR TRANSFER BY A.C.R.P.C.
NO PLAT REQUIRED
R. Ballenger 12-7-77 DATE

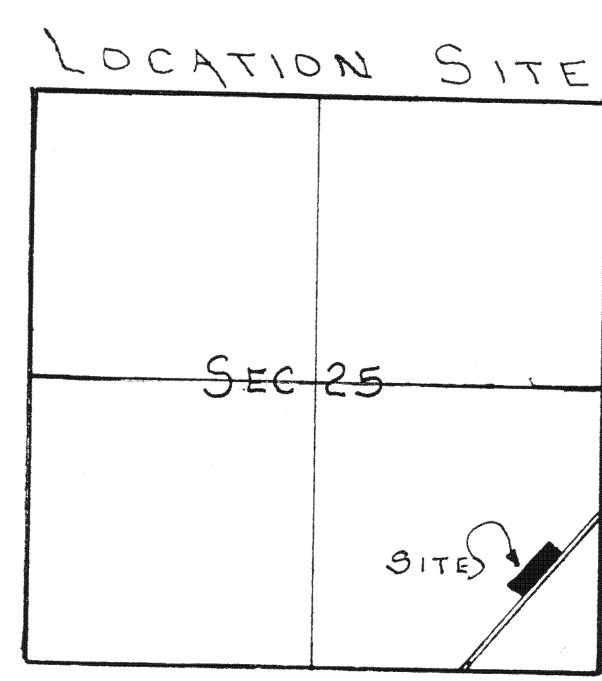

- ### LEGEND
- R.R. SPIKE SET
 - IRON PIPE SET
 - P.K. NAIL FOUND
 - CONCRETE MON. FOUND

TRANSFERED 12/7/77 DATE
V.E. Danges Co. AUDITOR

ST. MARYS TWP. FILED FOR RECORD 12-7-77 10:10am
SECTION 25 E 1/2 DATE TIME
T-6-S-R-4-E RECORDED 12-7-77 L. Roy H. Krum
AUGLAIZE CO, O. DATE CO. RECORDER

PLAT CABINATE A. PAGE A-60
8:35 151999



THE ADDITION OF LAND TO LOTS 1 THRU 4 IS BASED ON ORIGINAL PLAT OF LOTS 1 THRU 4 DONE BY: CLAYTON H. STIMMEL REG SUB # 4906

I HEREBY CERTIFY THE FOREGOING PLAT TO BE TRUE & CORRECT
Thomas W. Steinke

THOMAS W. STEINKE
REGISTERED SURVEYOR
6177

THOMAS W. STEINKE
Land Surveying
106 Park Street
Wapakoneta, Ohio 45885

REVISIONS			HILLCREST SUBDIVISION NO. 2		
NO.	DATE	BY	ST. MARYS TWP SECTION 25 E 1/2		
1			T-6-S-R-4-E AUGLAIZE COUNTY		
2					
3			DRAWN BY	SCALE	MATERIAL
4			GARRY McDONALD	1"=60'	
5			DATE	OCTOBER 7-77	DRAWING NO.
			TRACED	APP'D	

