

DATE	SYM.	REVISION RECORD	DR.	CK.


HILLSDALE 4TH ADD.

EAST-WEST 1/2 SECTION LINE

155975

State of Ohio Auglaize County, S. S.
 Received September 18, 1978
 at 8:40 O'clock A., M.
 Recorded September 18, 1978
 Vol. No. Page A-87
for \$8.35 Le Roy H. Kneal

Recorder, Auglaize Co., Ohio
 For Proceedings see: Vol. Page 498

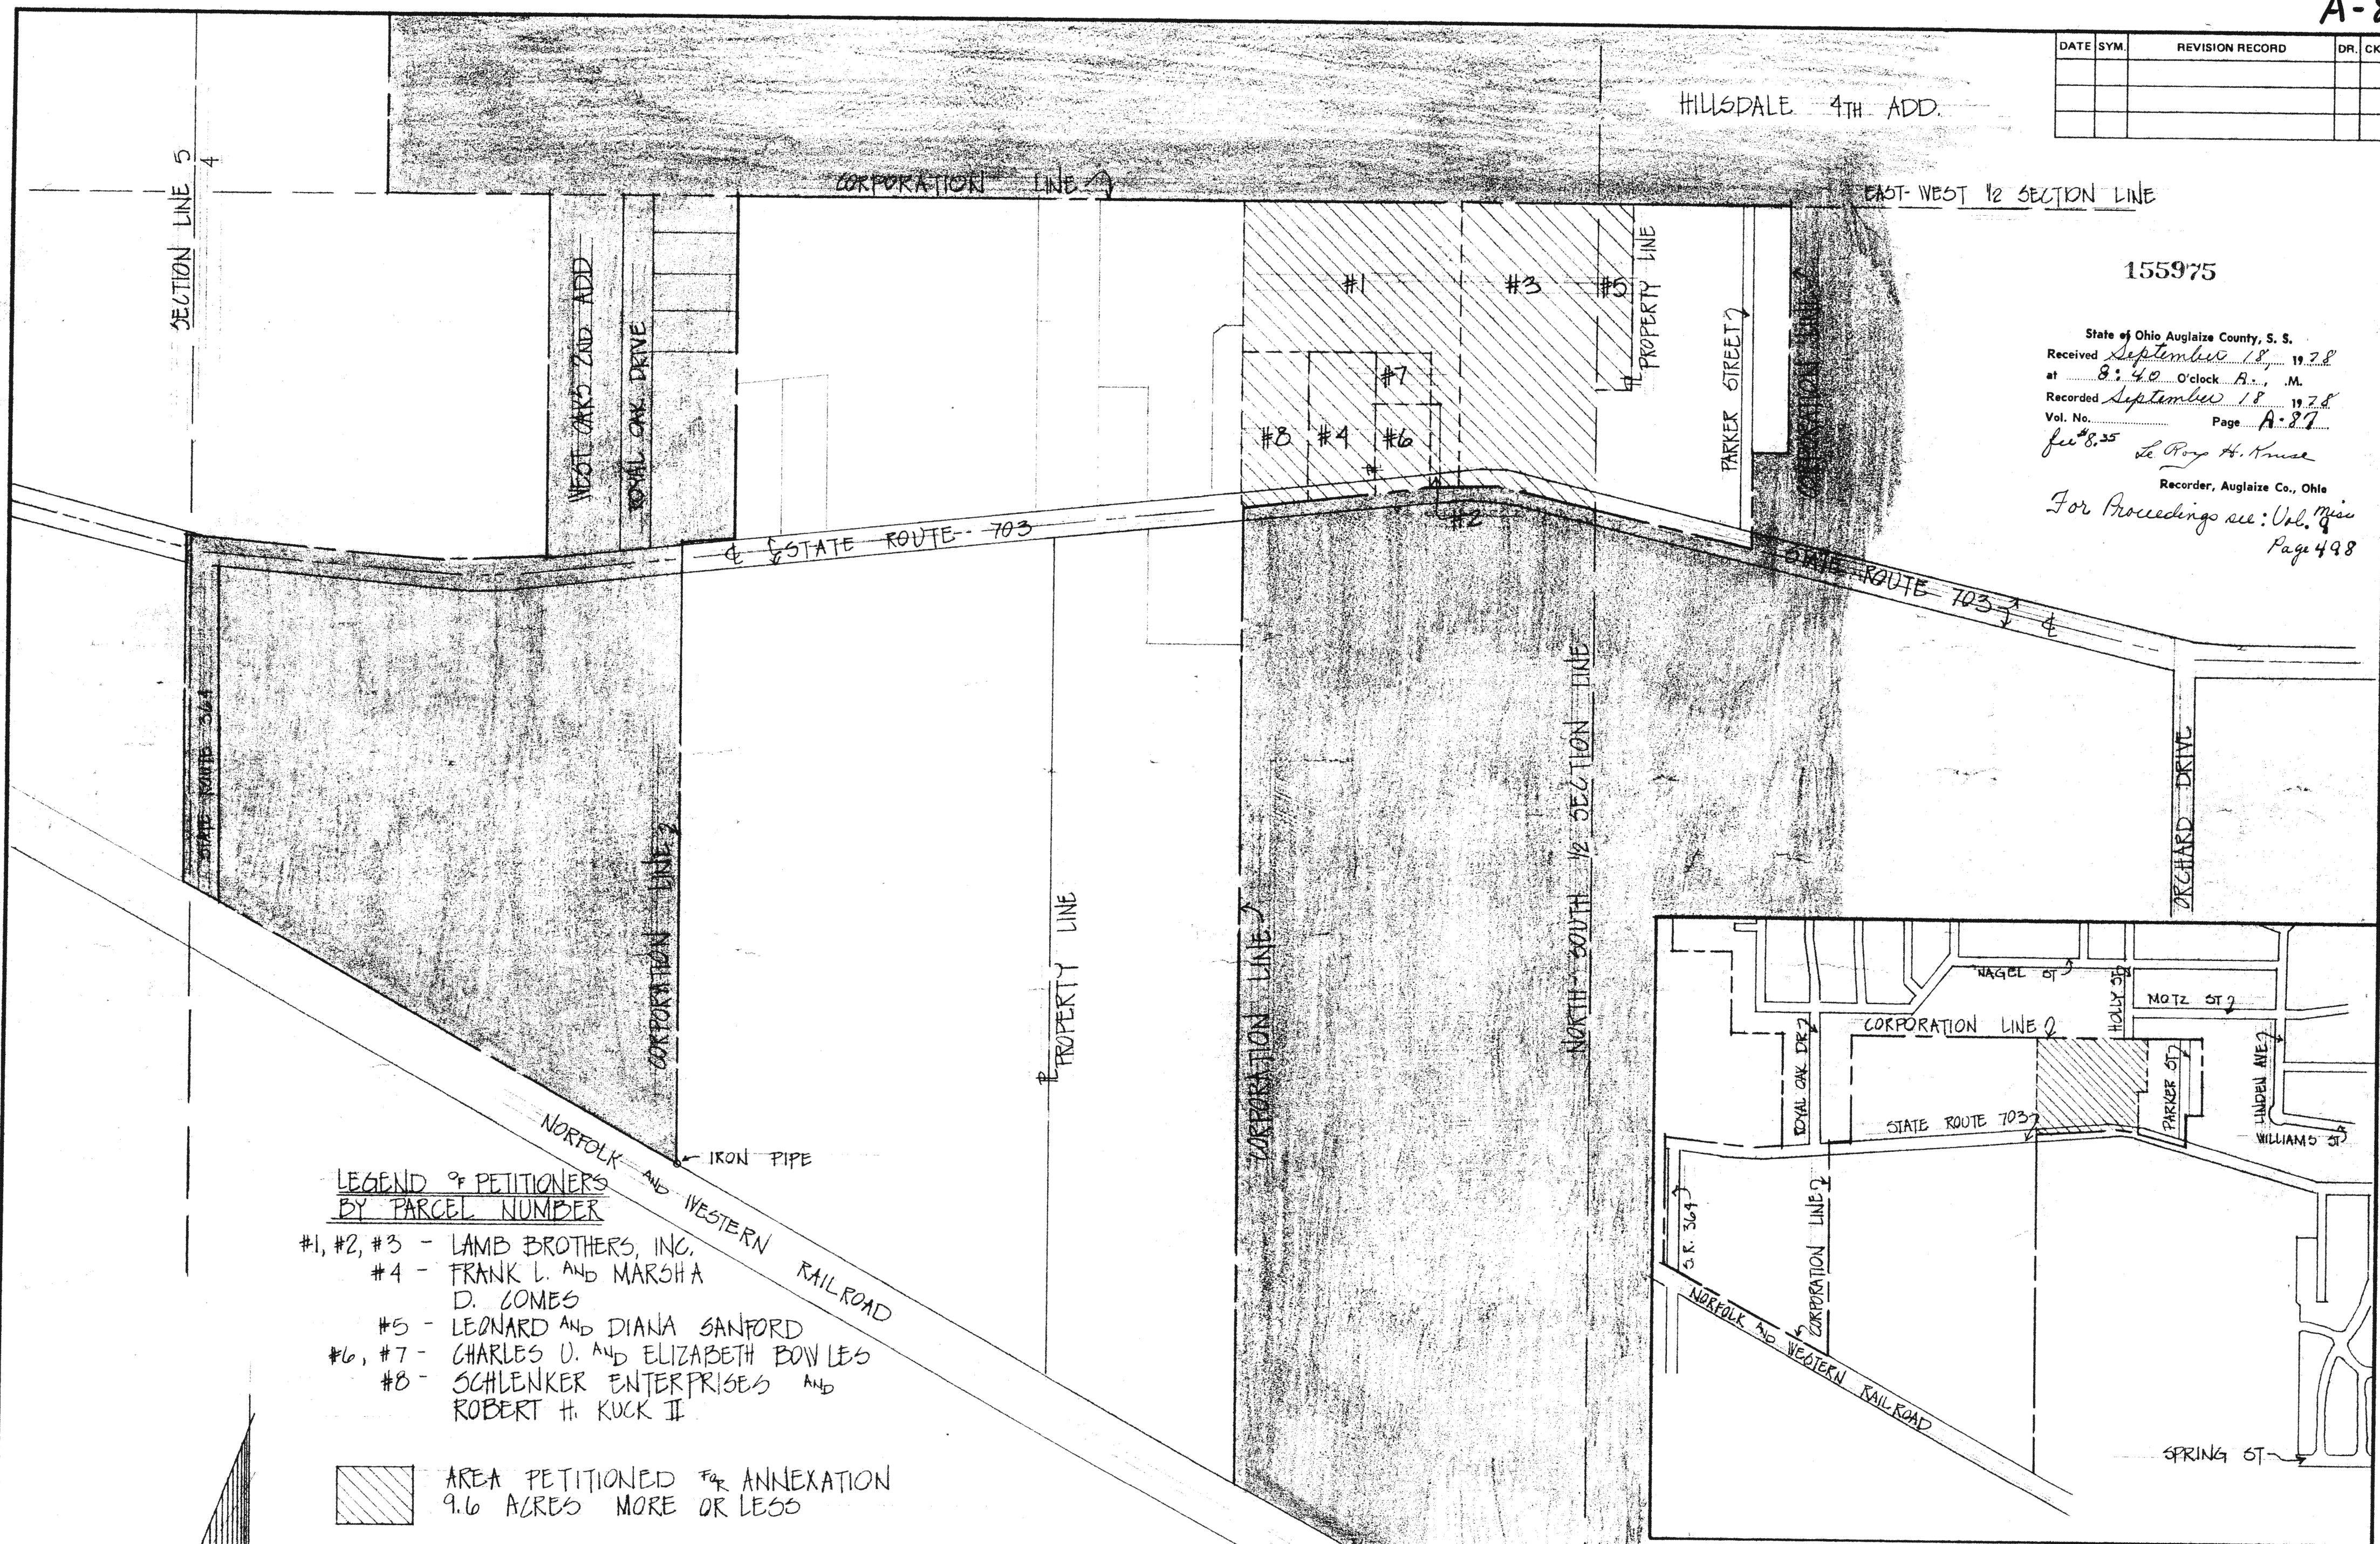


- LEGEND of PETITIONERS BY PARCEL NUMBER**
- #1, #2, #3 - LAMB BROTHERS, INC.
 - #4 - FRANK L. AND MARSHA D. COMES
 - #5 - LEONARD AND DIANA SANFORD
 - #6, #7 - CHARLES U. AND ELIZABETH BOWLES
 - #8 - SCHLENKER ENTERPRISES AND ROBERT H. KUCK II

AREA PETITIONED FOR ANNEXATION 9.6 ACRES MORE OR LESS

AREA PETITIONED FOR ANNEXATION TO THE CITY OF ST. MARYS, OHIO

PART OF THE SOUTH HALF OF SECTION 4, TOWN 6 SOUTH, RANGE 4 EAST ST. MARYS TOWNSHIP, AUGLAIZE COUNTY, OHIO

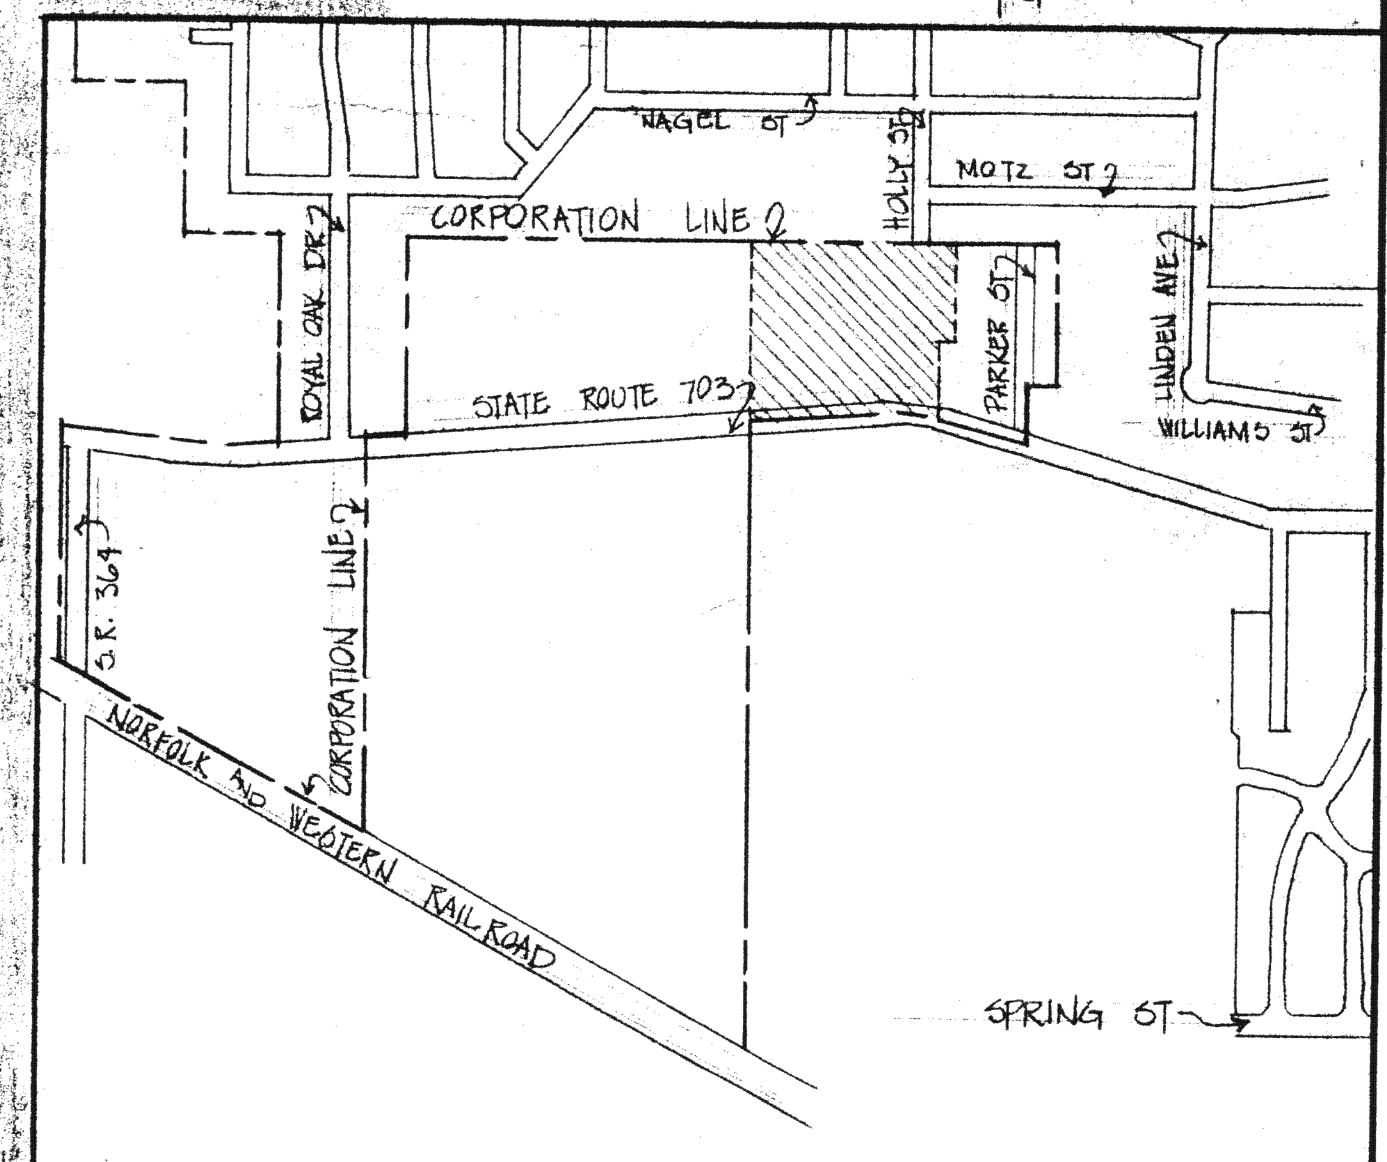

VICINITY SKETCH

TOLERANCES (EXCEPT AS NOTED)	SCALE:	APPROVED BY	DRAWN BY
DECIMAL	DATE:		
FRACTIONAL			
ANGULAR			DRAWING NUMBER

SCALE: 1" = 200.00'