

ERB'S SUBDIVISION

OUTLOT N° 81, CITY OF WAPAKONETA, OHIO, 1979

SURVEYOR'S CERTIFICATE

I hereby certify as a registered professional Surveyor for the State of Ohio, this plat is in all respects correct and was prepared by an actual survey by me in May, 1979.

Douglas Reinhart
Douglas Reinhart
Professional Surveyor # 6507

OWNERS DEDICATION

We the undersigned owners of the shown land, have caused the area encompassed by this plat to be surveyed, platted and to be known as ERB'S SUBDIVISION of Outlot # 81, City of Wapakoneta, Ohio and do hereby certify that said plat is a true representation of the same.

Helen A. Erb
Owner of Lots 2,3,4,5

5-19-79
Date

James F. and Deborah A. Kueck
Owner of Lot 1

5-19-79
Date

ACKNOWLEDGEMENT

Before me, a Notary public in and for the said County of Auglaize, State of Ohio, personally appeared the above signed owners and acknowledged the signing of the forgoing instrument to be their own free act and deed.


John W. Jauert
Notary Public
Auglaize County, State of Ohio
My Commission Expires Dec. 16 1982

Notary Public in and for said County of Auglaize, State of Ohio.

AUGLAIZE COUNTY ENGINEER'S APPROVAL

I do hereby approve said plat of ERB'S SUBDIVISION of Outlot # 81, City of Wapakoneta, Ohio as shown.

Clayton H. Stimmel P.E., R.S.
Clayton H. Stimmel, Auglaize County Engineer 5/18/79

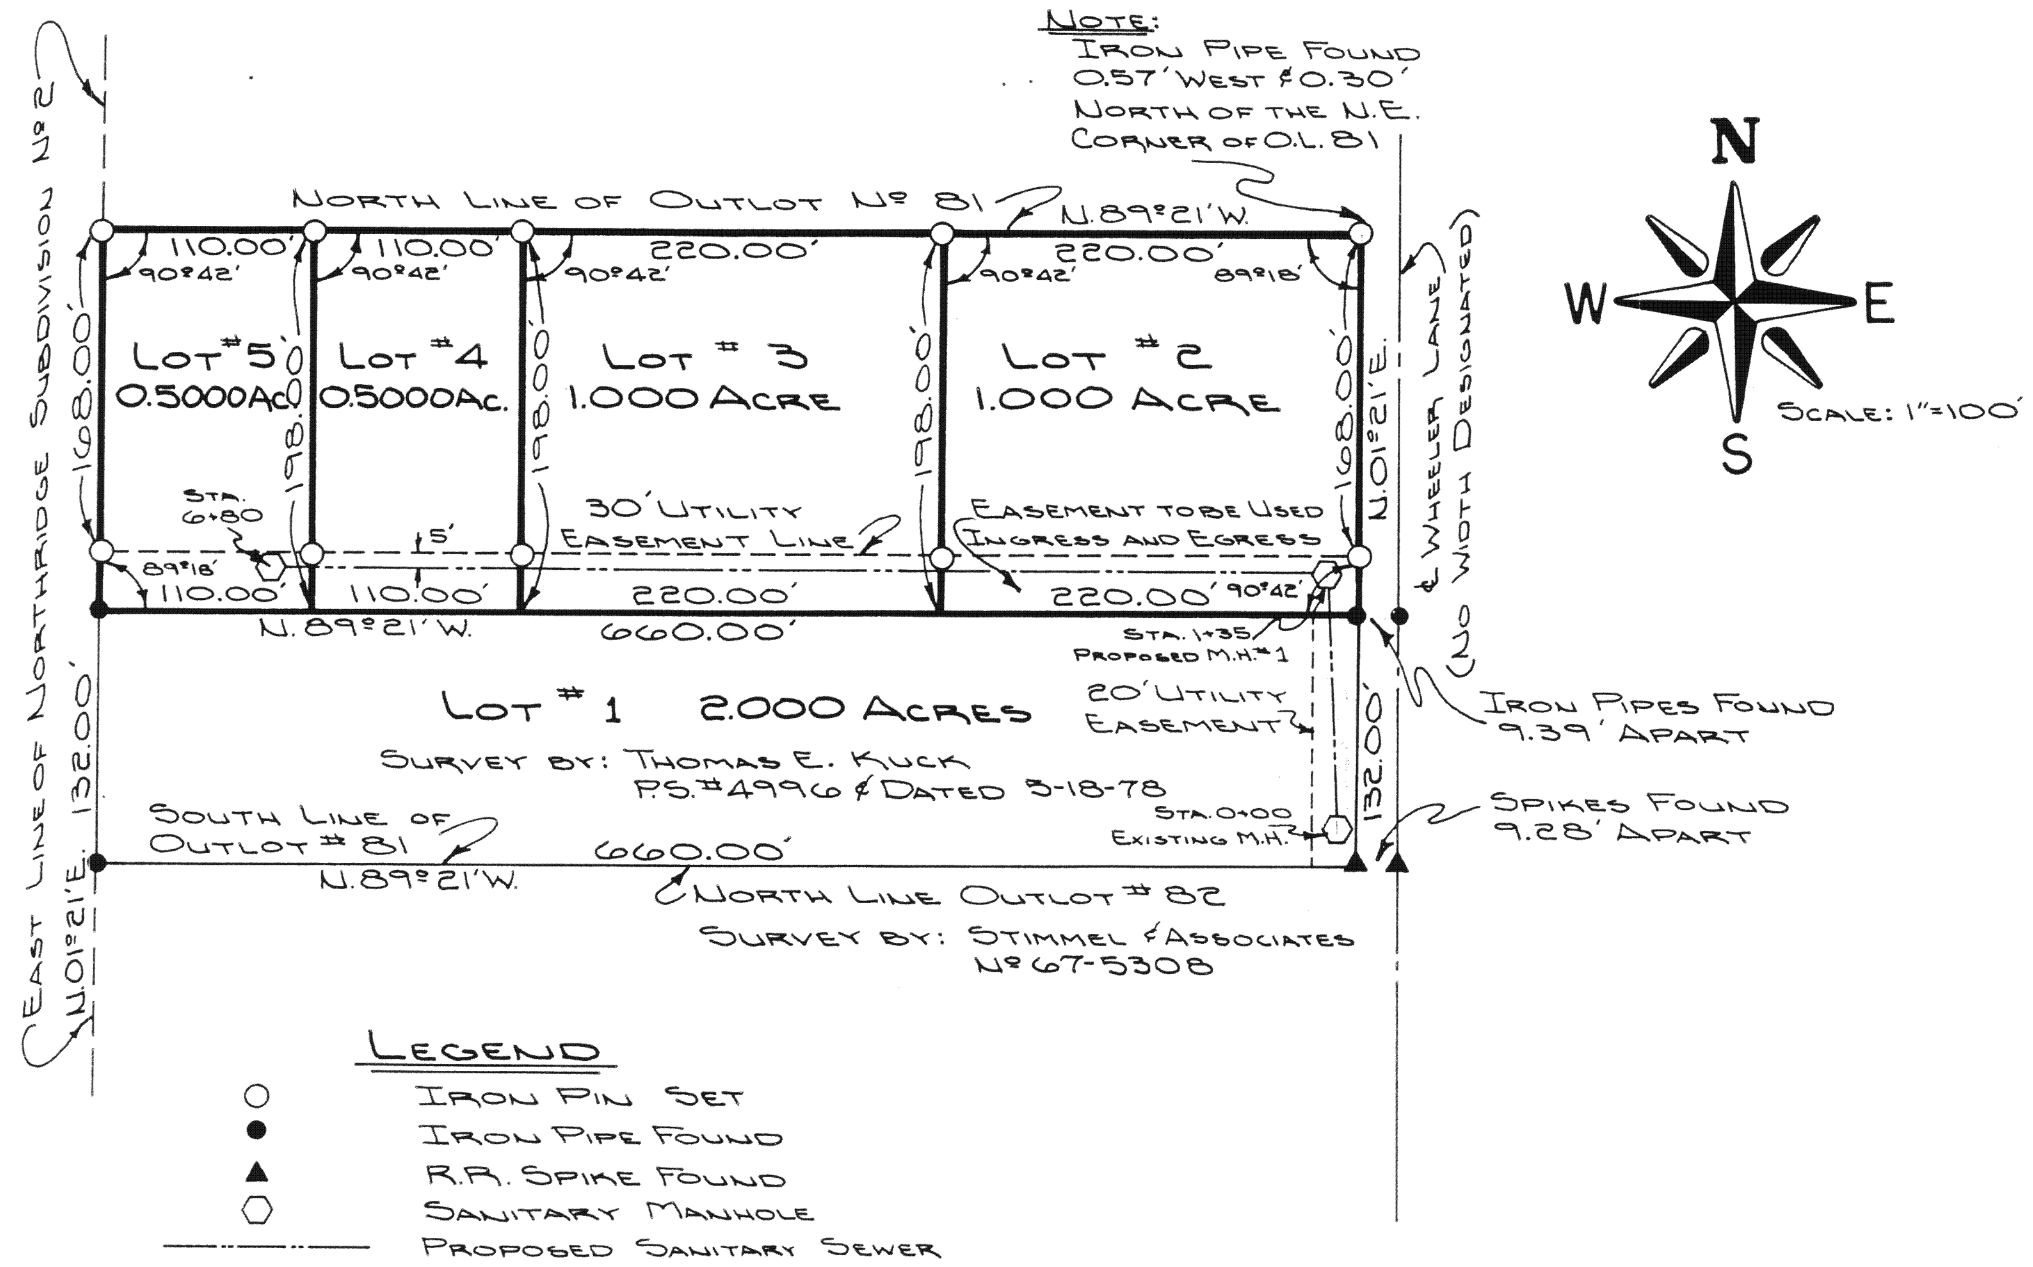

WAPAKONETA PLANNING COMMISSION APPROVAL

The Planning Commission of the City of Wapakoneta certified that the accompanying plat of ERB'S SUBDIVISION of Outlot # 81 was approved by the said Commission on the 21st day of May, 1979.

John E. Shantz CHAIRMAN / Wayne A. Hoff Secretary
Chairman Wapakoneta City Planning Commission

AUGLAIZE COUNTY AUDITORS CERTIFICATE

This plat was filed for transfer this 1st day of June, 1979

Verma E. Dauges
Auglaize County Auditor

AUGLAIZE COUNTY RECORDER'S CERTIFICATE

Filed for record in the Auglaize County Recorder's Office this 1, day of June, 1979, at , and recorded in Auglaize County, Ohio, Plat Cabinet A, on Page A-104.
8:30 A.M.

LeRoy H. Kruse
Auglaize County Recorder
#8.35

RESTRICTIONS

No house trailers will be permitted.

Roadway on shown ingress and egress easement area shall be built and kept in repair and snow removed by all adjacent lot owners. All expenses shall be shared equally.

All proposed utilities shall be dedicated for public use.

REINHART LAND SURVEYING

WAPAKONETA, OHIO, 1979

DRAWN BY: JOHN JAUERT

