

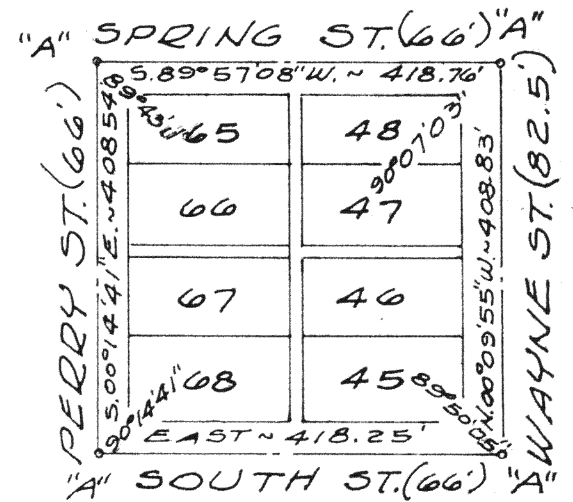


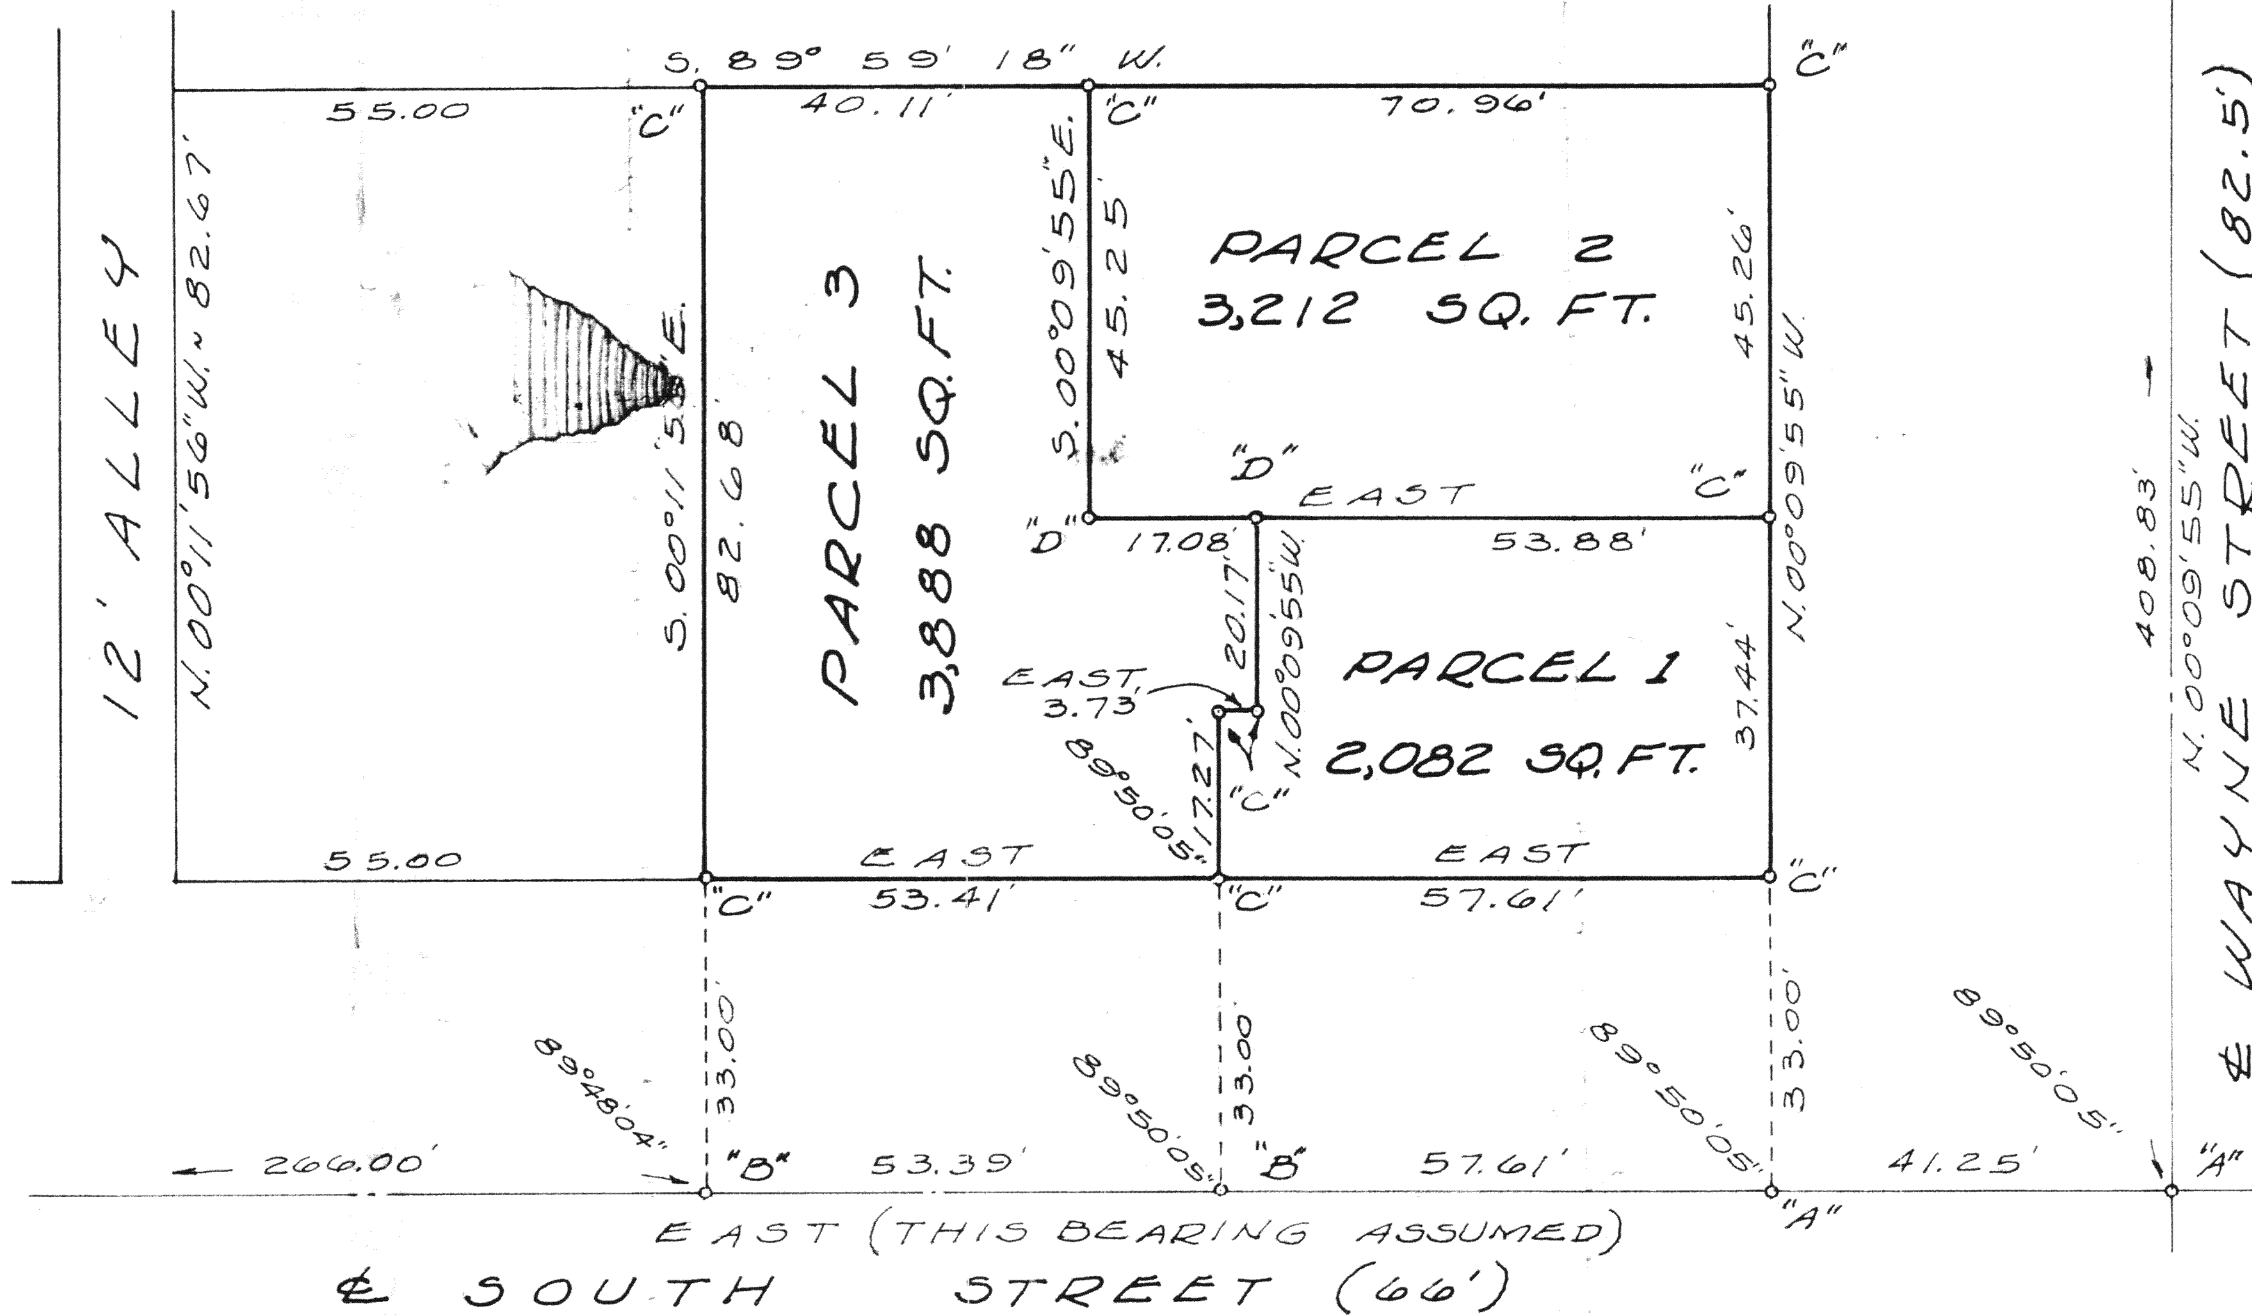

159752

State of Ohio, Auglaize County, Ohio
 Received July 2-79 SCALE 1" = 200'
 at 1:38 P.M.
 Recorded July 2-79
 Vol. No. A. Page A-105
 \$8.50
 Recorder, Auglaize Co., Ohio

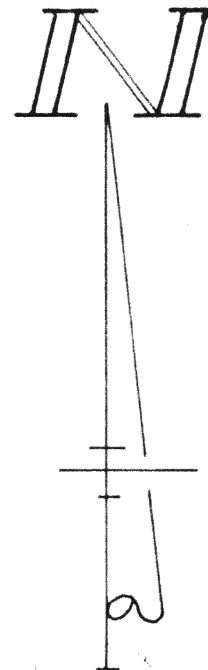

LEGEND

- "A" = POINT FOUND FROM PREVIOUS SURVEY.
(SEE CITY RECORDS)
- "B" = P.K. NAIL SET.
- "C" = 5/8" IRON BAR SET.
- "D" = HARROW TOOTH SPIKE SET.

SURVEYED BY Gordon L. Geeslin
 GORDON L. GEESLIN
 REGISTERED SURVEYOR
 NO 5372
 540 E. MARKET ST.
 CELINA, OHIO 45822

NOTE

THE BUILDING LOCATED ON PARCEL
 NO 1 ENCROACHES ON SOUTH
 STREET BY 1.2' AT THE EAST END
 & 0.9' AT THE WEST END.

THIS IS NOT APPROVED PLAT.
 BY ST. MARYS PLANNING COMMISSION
 SURVEY OF LOT NO 45 IN THE
 ORIGINAL PLAT OF THE CITY
 OF ST. MARYS, AUGLAIZE COUNTY, OHIO.
 FEBRUARY, 1979 SCALE 1" = 20'