


BROWN SUBDIVISION NUMBER ONE

T 6 S - R 6 E - SECTION 28 - PUSHETA TOWNSHIP

AUGLAIZE COUNTY - OHIO

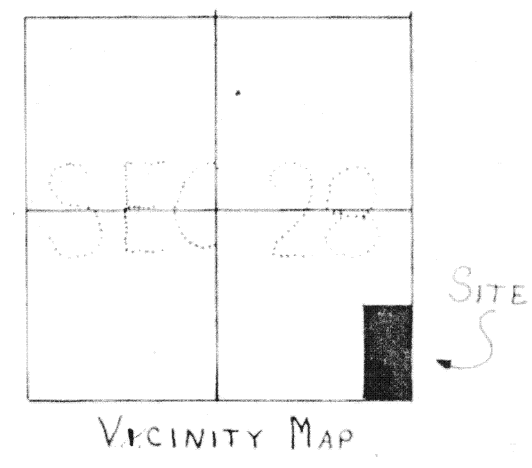

AUGLAIZE COUNTY ENGINEER

12/12/79 Clellan W. Stimmel, P.E., P.S.
DATE SIGNATURE

AUGLAIZE COUNTY BOARD OF HEALTH

12-10-79 Edward J. Wosicki, R.S.
DATE SIGNATURE

AUGLAIZE COUNTY PLANNING COMMISSION

1-21-79 Walter C. Cline
DATE SIGNATURE

ACKNOWLEDGEMENT

WE, Donald C. Brown AND Ruth C. Brown THE OWNERS OF THE LANDS HERE ON SHOWN, DO HEREBY ADOPT THE PLAT OF BROWN SUBDIVISION NUMBER ONE, AND DO HEREBY DEDICATE ADDITIONAL R/W ON TR#161 & TR#90

NOTARY PUBLIC

BEFORE ME, PERSONALLY CAME DONALD C. BROWN AND RUTH C. BROWN TO SIGN THIS INSTRUMENT IN WITNESS THEREOF I AFFIX MY HAND AND NOTORIAL SEAL

12-18-79 Thomas J. Finkendine
DATE SIGNATURE

RECORDER

1-24-80 1:50 PM LeRoy H. Korman
DATE TIME SIGNATURE


AUDITOR

Jan. 24, 1980 Vernon E. Danges
DATE SIGNATURE

TRANSFERRED THIS _____ DAY OF _____ 19____

UTILITY EASEMENTS (U.E.) SHOWN OR NOTED HEREON ARE FOR THE INSTALLATION, MAINTENANCE & REPLACEMENT OF PUBLIC UTILITIES. NO PERMANENT STRUCTURES SHALL BE ERRECTED UPON SAID EASEMENTS.

ALL LOTS SHOWN HEREON FRONT UPON EXISTING ROADS & NO NEW ROAD OR STREET DEVELOPMENT NECESSARY.

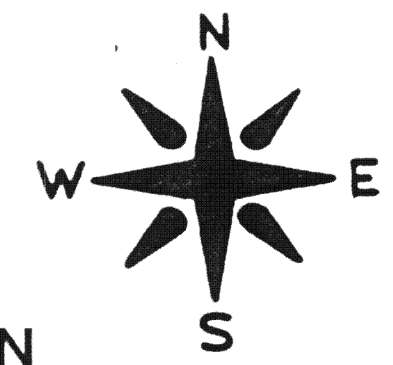

DESCRIPTION

COMMENCING AT THE SOUTH-EAST CORNER OF SECTION 28, PUSHETA TOWNSHIP, AUGLAIZE COUNTY, OHIO AND THE PLACE OF BEGINNING.

THENCE SOUTH 89°00' WEST, 339.89 FEET.
THENCE NORTH 01°00' WEST, 671.10 FEET.
THENCE NORTH 89°00' EAST, 341.58 FEET.
THENCE SOUTH 00°46' EAST, 671.00 FEET TO THE PLACE OF BEGINNING.

OWNER & DEVELOPER
DONALD BROWN
BOTKINS OHIO


PREPARED BY:
THOMAS W. STEINKE & ASSOC. INC.
123 WEST AUGLAIZE STREET.
WAPAKONETA OHIO

EXISTING R/W
PROPOSED R/W

EXISTING R/W LINE 2
COUNTY LINE RD.
TOWNSHIP ROAD #90 (SOUTHLAND RD) SECTION LINE
S 89° 00' W

DATE: 6/29/79
SCALE: 1"=60'
FILE # 79-790
DRAWN BY - JIM CHRISTMAN
CHECKED BY - TOM STEINKE

PREPARED BY
THOMAS W. STEINKE & ASSOC. INC.
LAND SURVEYING & DEVELOPMENT
123 W. AUGLAIZE ST.
WAPAKONETA - OHIO 45895
PHONE (419) 738-7421

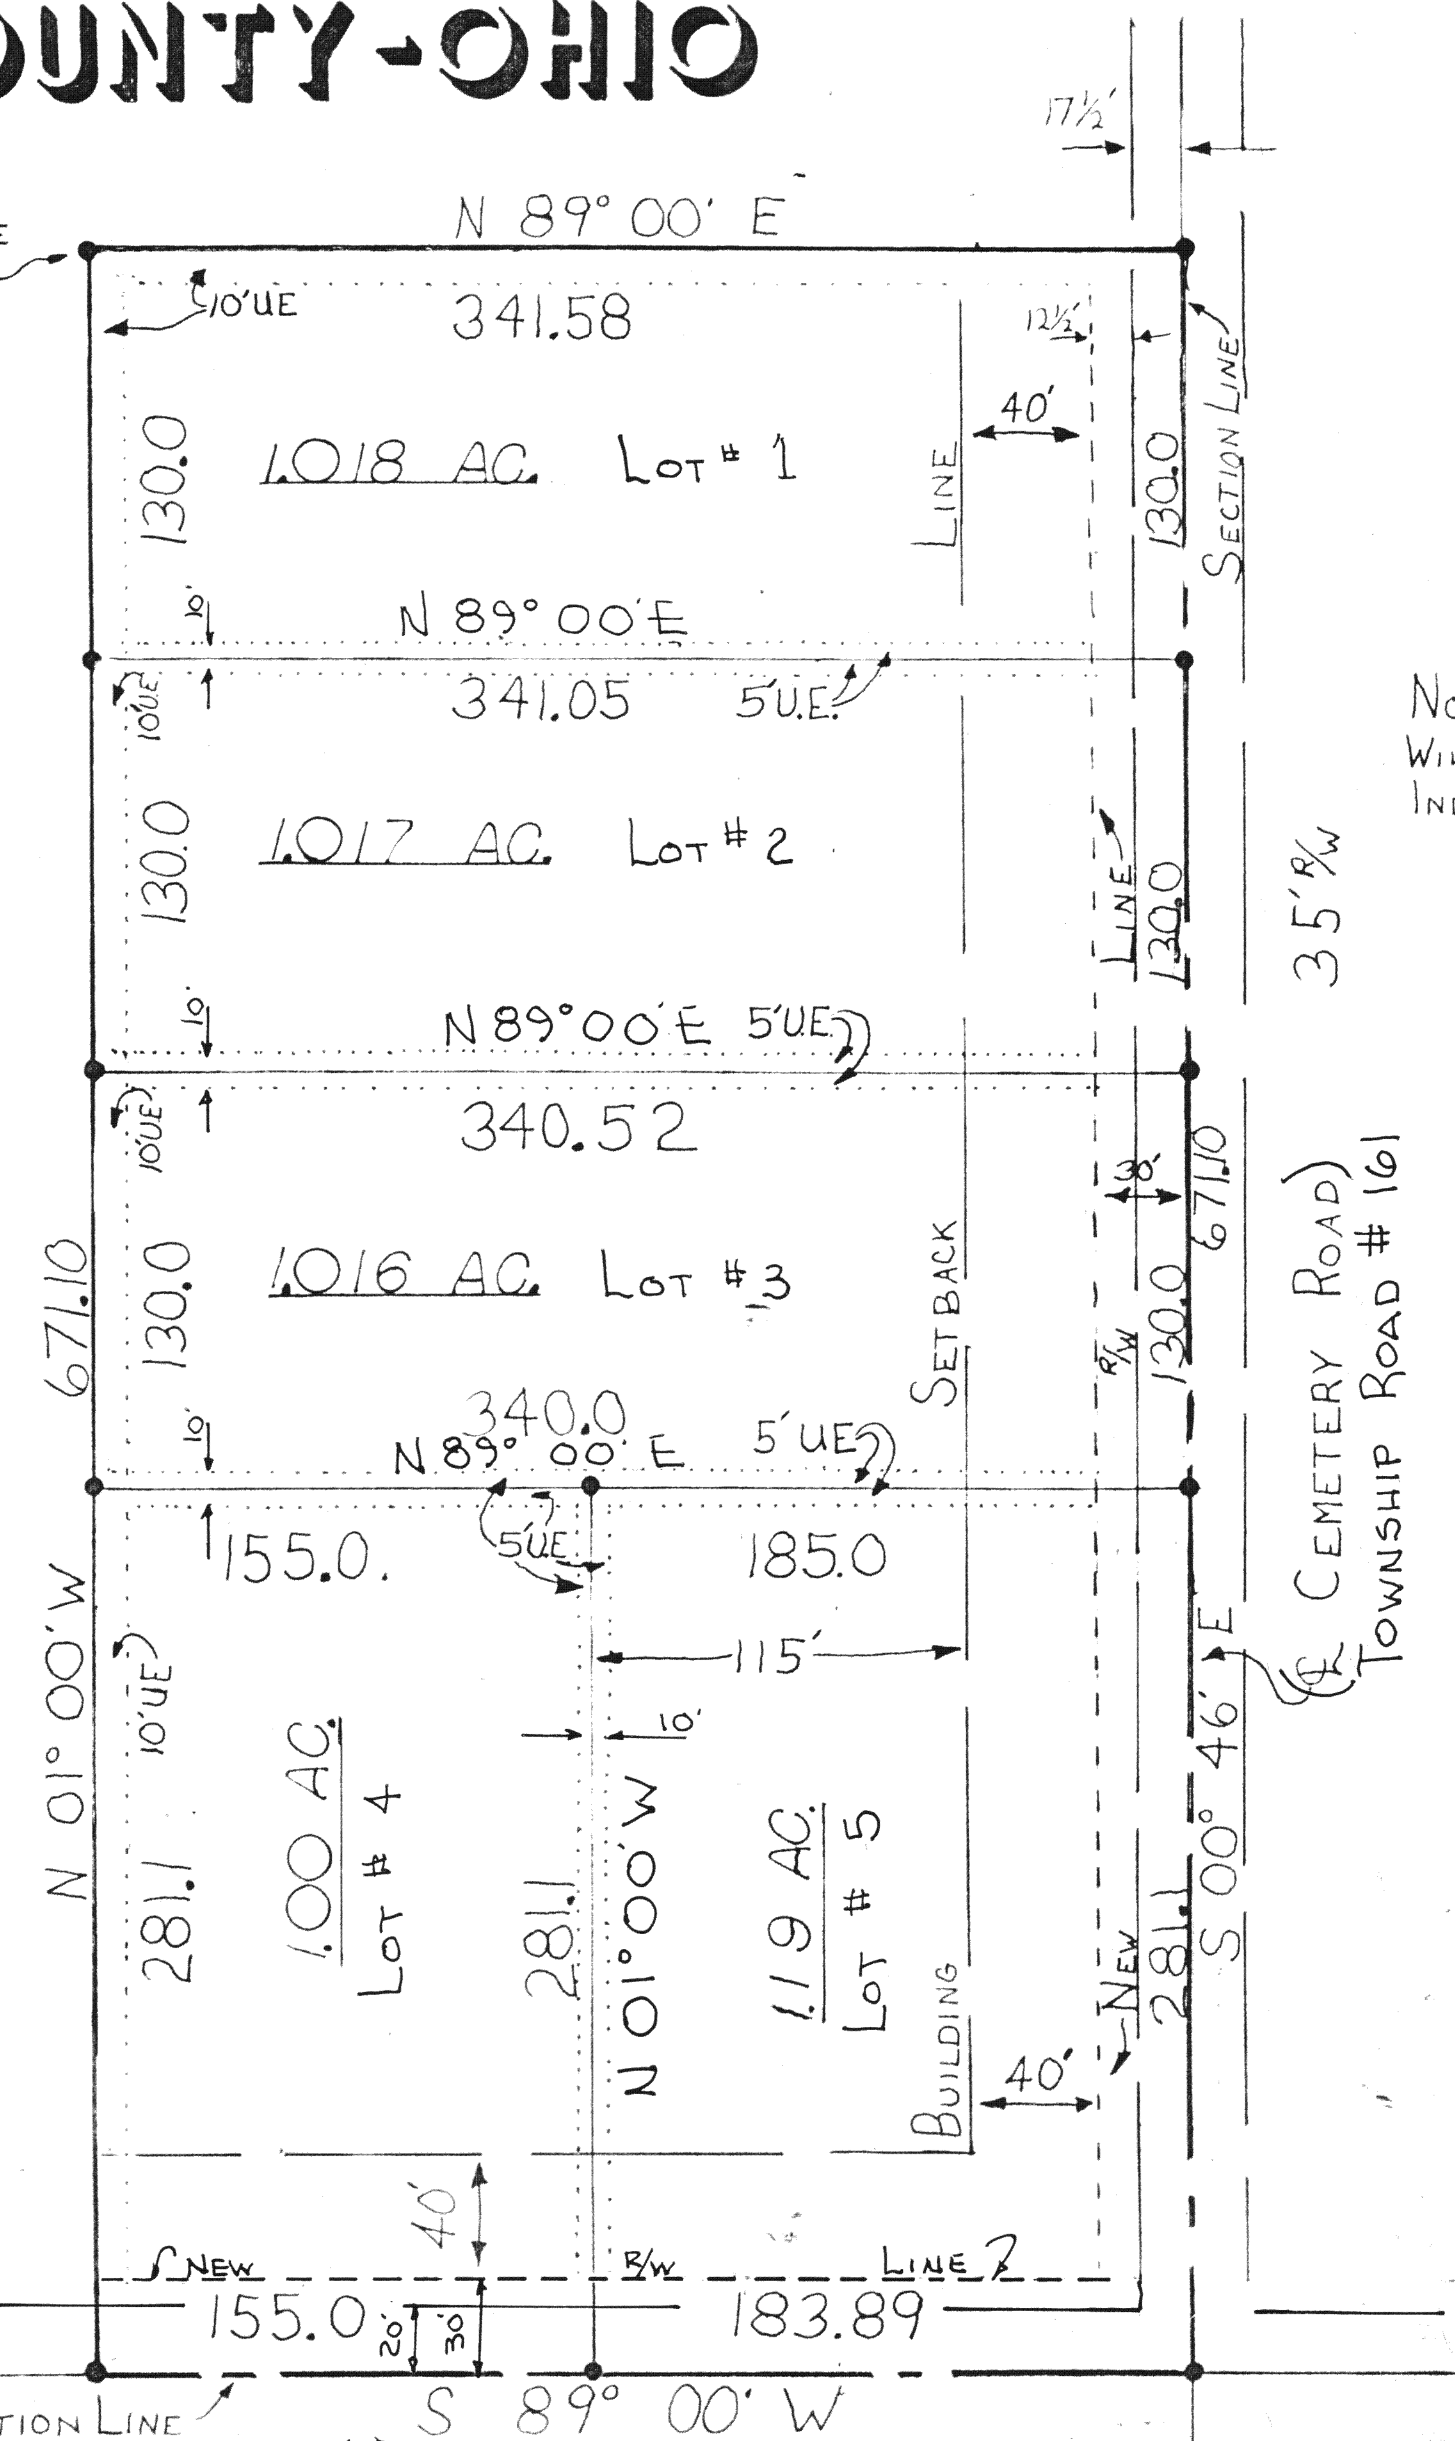

IRON PIPES OR RAILROAD SPIKES SET ON ALL CORNERS UNLESS OTHERWISE SHOWN

NOTE: RESTRICTIONS WILL BE INCLUDED IN INDIVIDUAL DEEDS.

I HEREBY CERTIFY THIS PLAT TO BE TRUE & CORRECT AS SHOWN HEREON.

Thomas W. Steinke

THOMAS W. STEINKE
P.S. #6177