
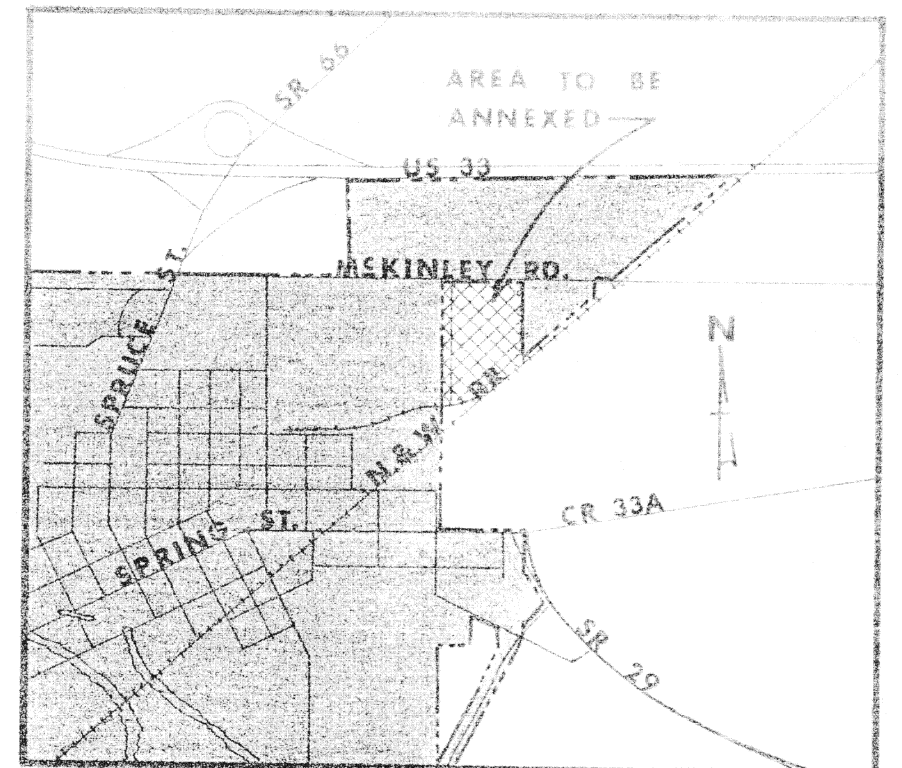


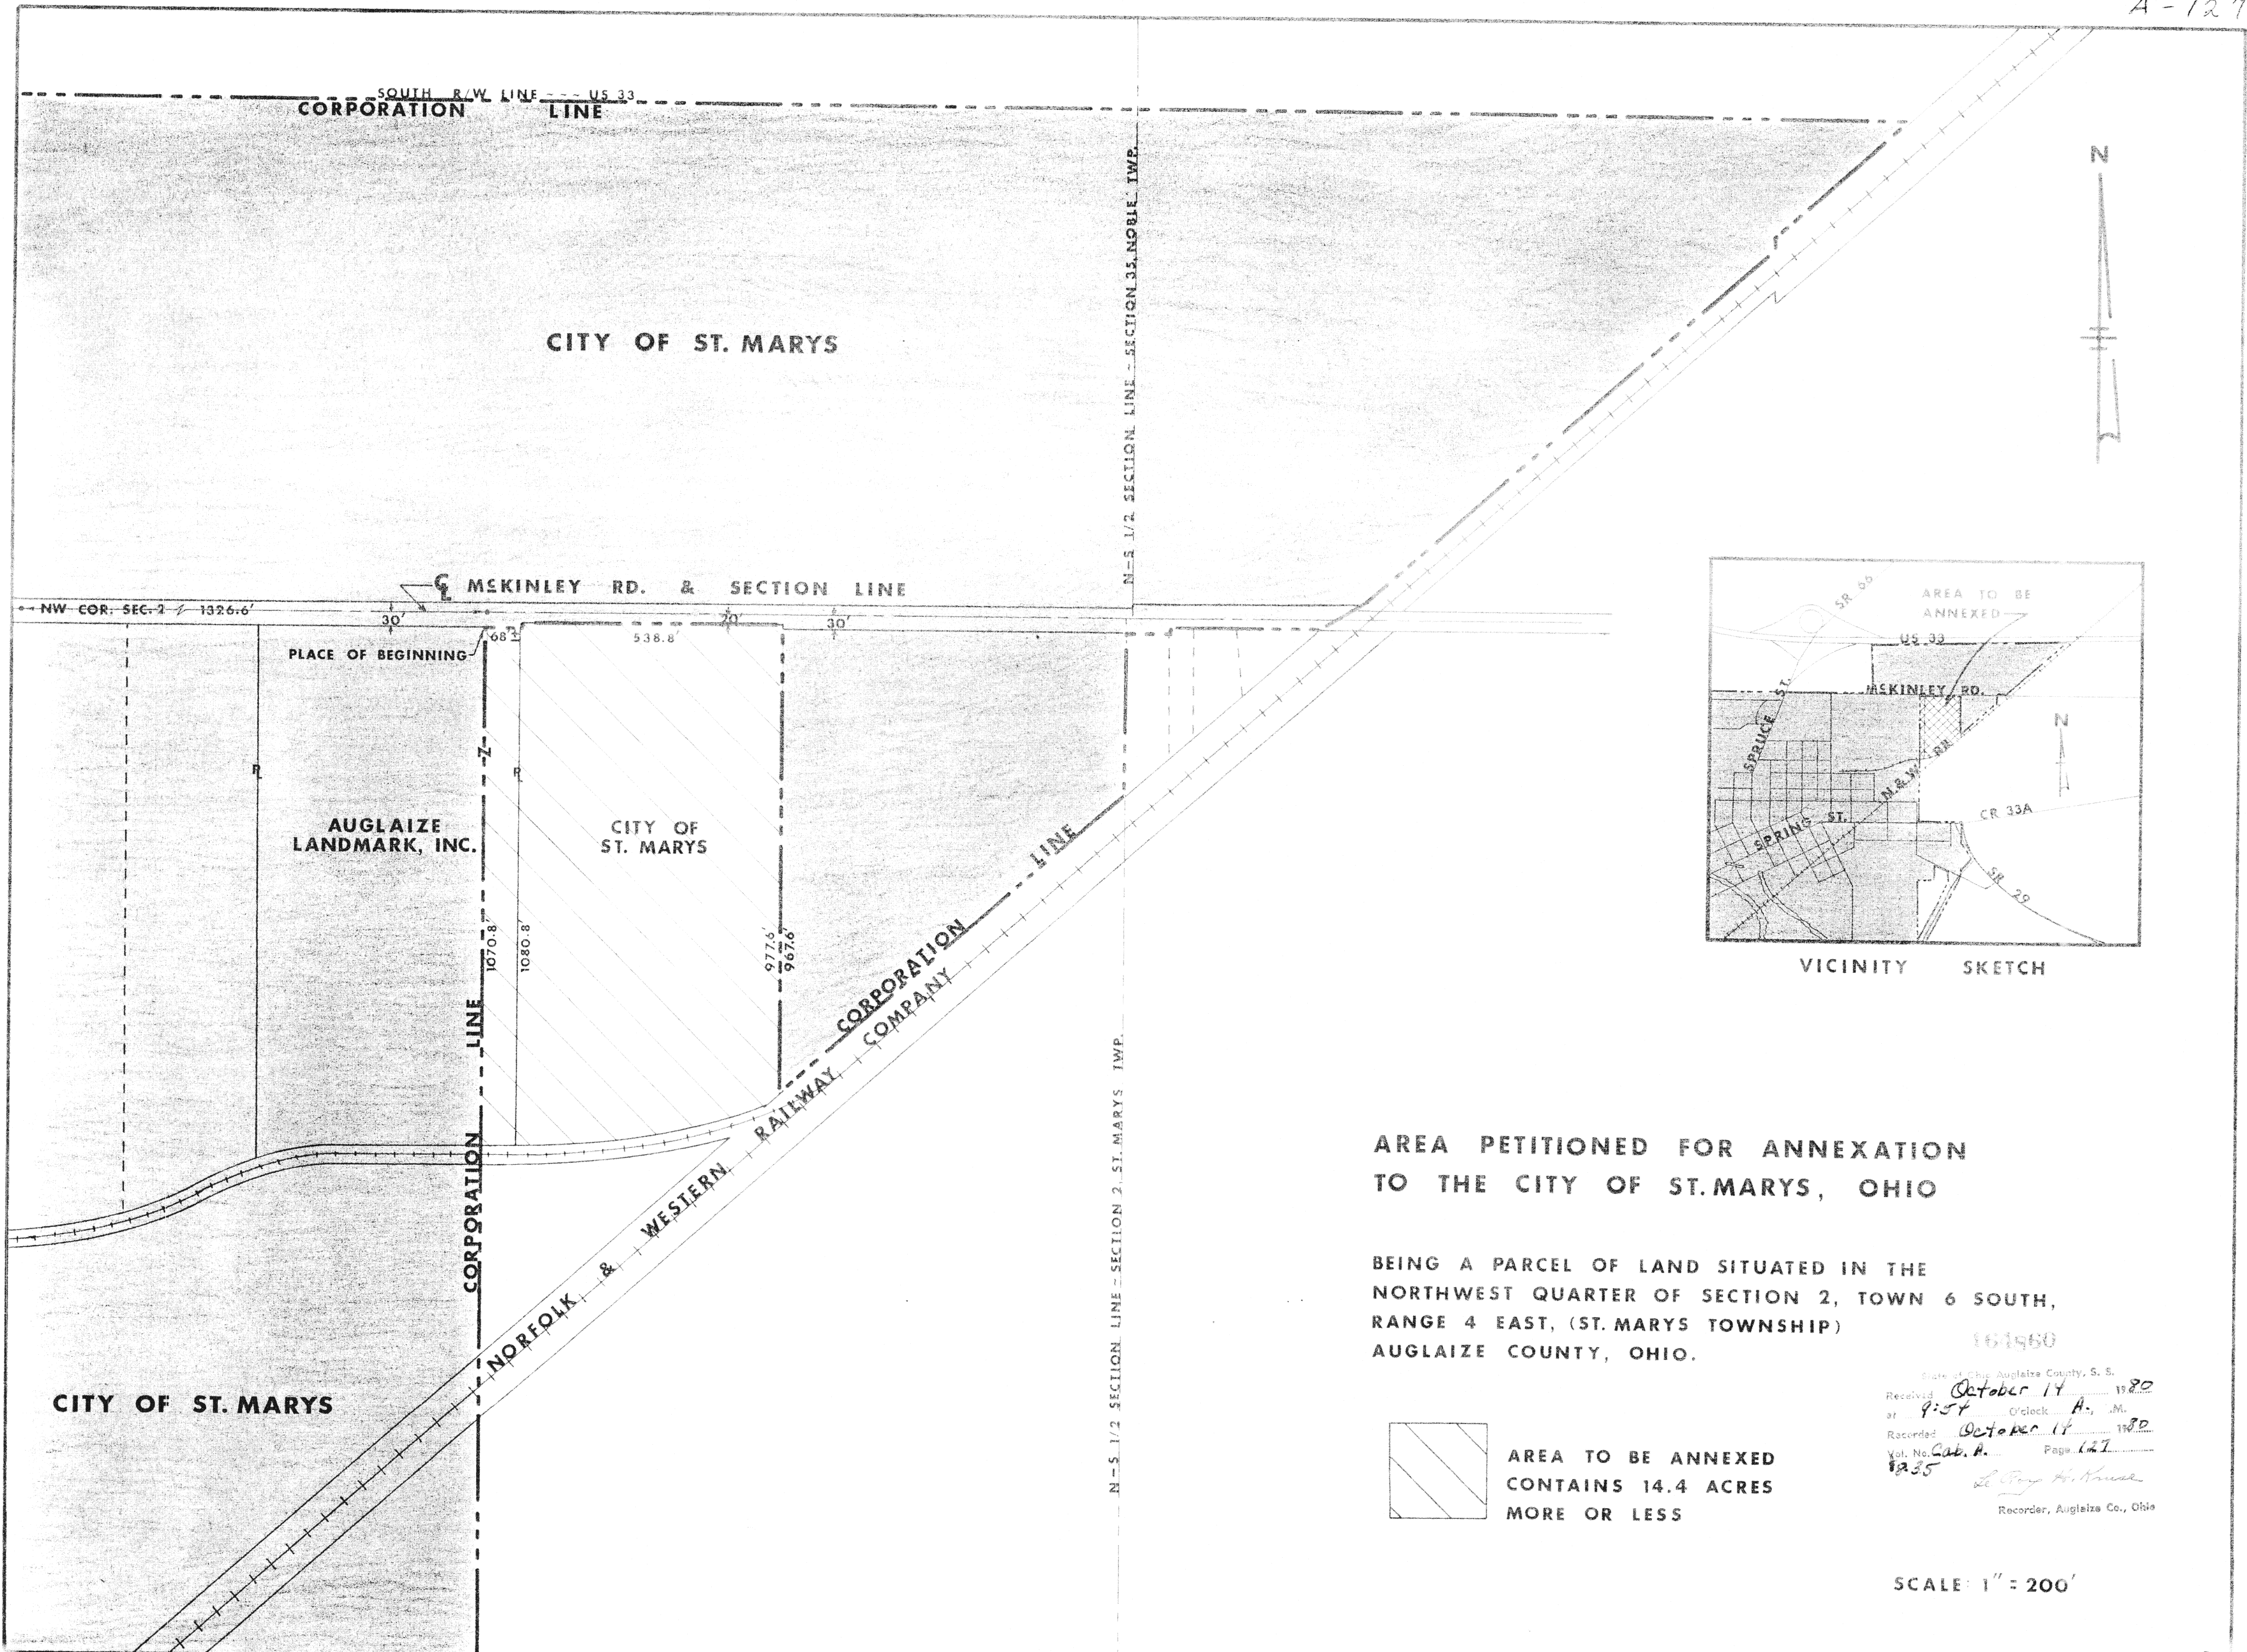


VICINITY SKETCH

AREA PETITIONED FOR ANNEXATION
TO THE CITY OF ST. MARYS, OHIO

BEING A PARCEL OF LAND SITUATED IN THE
NORTHWEST QUARTER OF SECTION 2, TOWN 6 SOUTH,
RANGE 4 EAST, (ST. MARYS TOWNSHIP)
AUGLAIZE COUNTY, OHIO.

161950

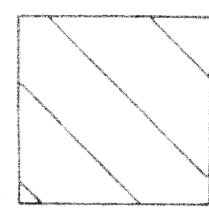

AREA TO BE ANNEXED
CONTAINS 14.4 ACRES
MORE OR LESS

State of Ohio Auglaize County, S. S.
Received October 14 1980
at 9:54 O'clock A. M.
Recorded October 14 1980
Vol. No. Sub. A. Page 121
1235 *Le Roy H. House*
Recorder, Auglaize Co., Ohio

SCALE: 1" = 200'