



N

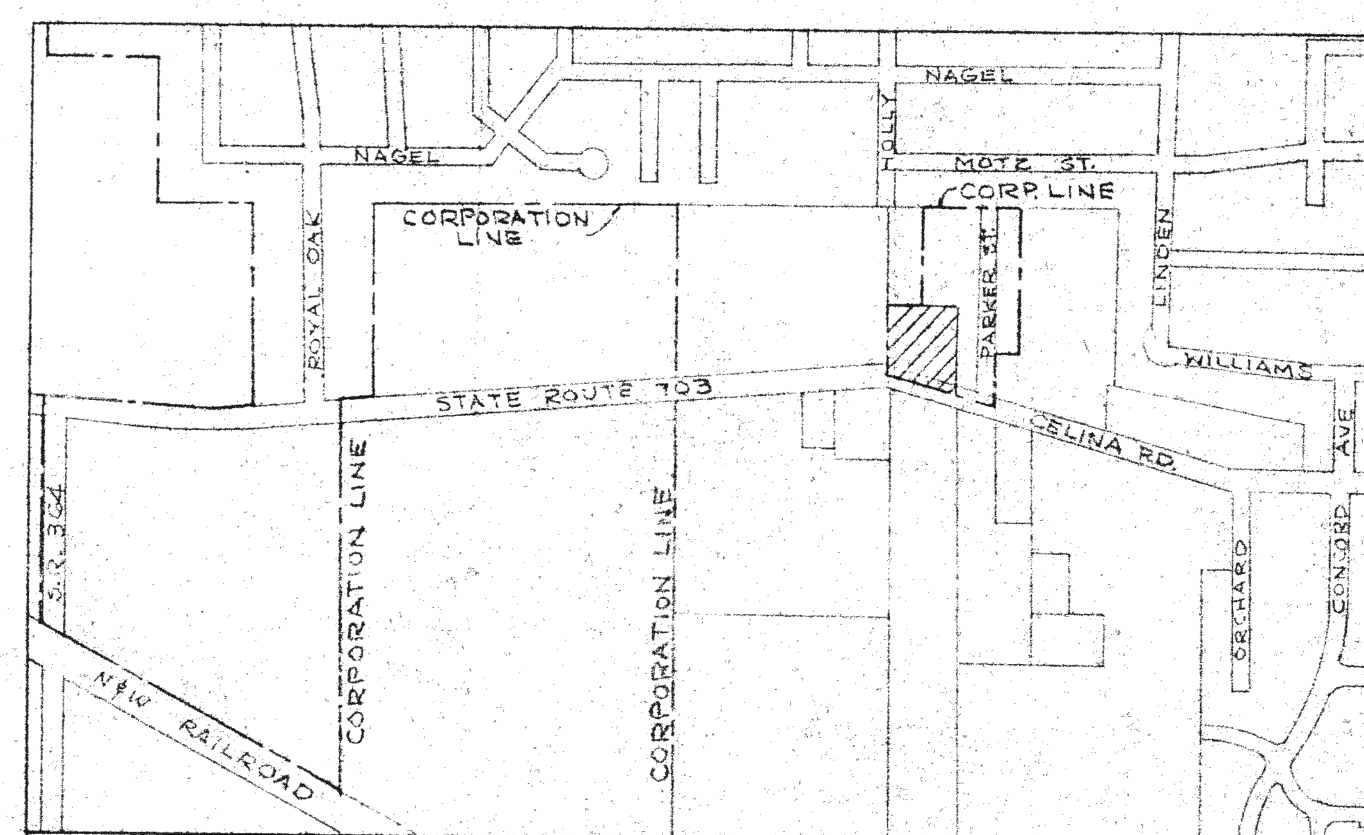

VICINITY SKETCH

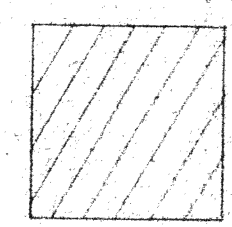

= AREA PETITIONED FOR ANNEXATION, 1.88 AC± MORE OR LESS


173

State of Ohio Auglaize County, S. S.
 Received Feb 25 1981
 at 9:45 O'clock A., M.
 Recorded Feb 25 1981
 Vol. No. A Page A-136

Marlene E. Schumann
 Recorder, Auglaize Co., Ohio

AREA PETITIONED FOR ANNEXATION TO THE CITY OF ST. MARYS, OHIO

PART OF THE NW 1/4 OF THE SE 1/4 OF SECTION 4, TOWN 6 SOUTH, RANGE 4 EAST, ST. MARYS TOWNSHIP, AUGLAIZE COUNTY, OHIO

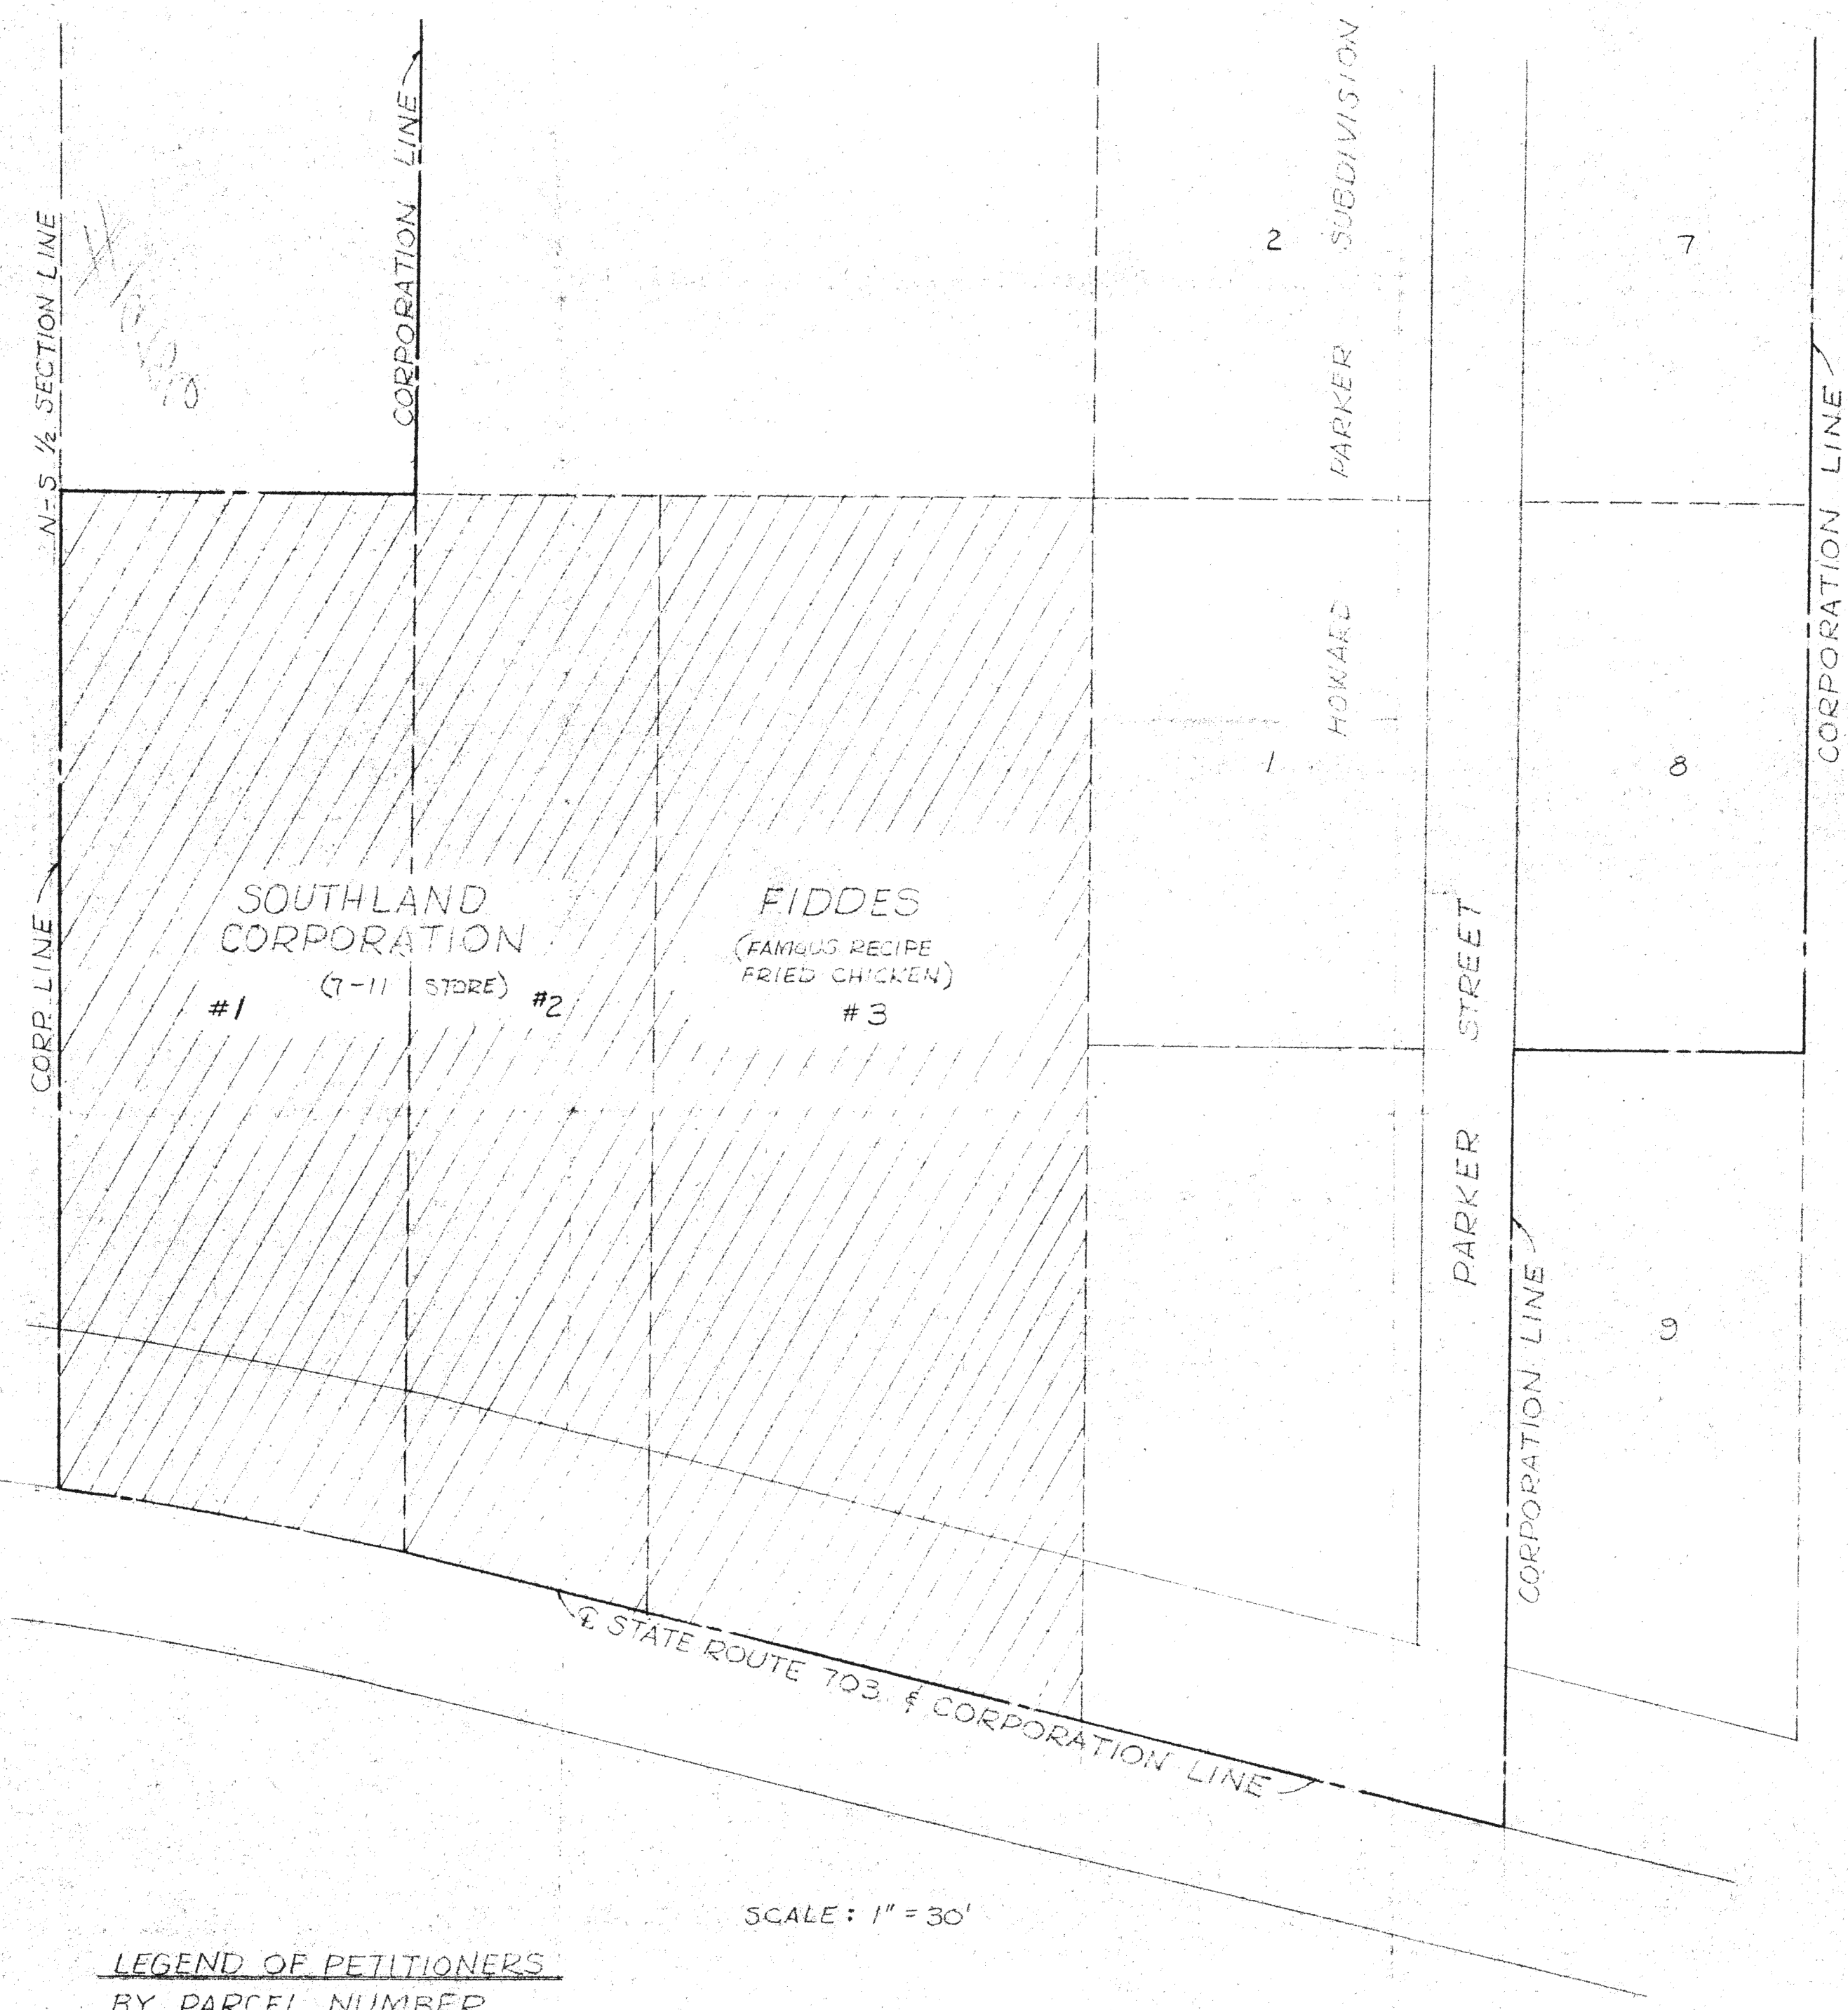

SCALE: 1" = 30'

LEGEND OF PETITIONERS BY PARCEL NUMBER

- #1 & #2 ~ SOUTHLAND CORPORATION
VOL. 239 PG. 182
- #3 ~ LILLIAN A. FIDDES
VOL. 227 PG. 160