

PLAT FILED: April 19, 1981Vernon E. Daenges
AUDITORRECORDED THIS 10 DAY OF April
1981, AT 11:15 A.M.FILED IN PLAT CABINATE A PAGE A 138

835

Marlene E. Schumann
RECORDER

SUBDIVISION OF LOTS 24, 25, 26, 27 & 28

EAGLE ACRES SUBDIVISION - MINSTER - OHIO

DESCRIPTION

BEING A SUBDIVISION OF LOTS 24, 25, 26, 27 & 28
OF EAGLE ACRES SUBDIVISION, MINSTER, OHIO AS RECORDED
IN PLAT CABINATE "A" PAGE "A-34" IN THE AUGLAIZE
COUNTY RECORDERS OFFICE

ACKNOWLEDGEMENT

WE THE UNDERSIGNED BEING THE OWNER(S) OF
THE LAND CONTAINED HEREON, DO HEREBY ADOPT AND
AGREE WITH THE PLAT AS SHOWN HEREON. IN AGREEMENT
THEREOF WE AFFIX OUR SIGNATURES ON THIS 7th DAY
OF April 1981.

SIGNATURE

Kenneth A. Weithamp
WITNESS

SIGNATURE

Lynn M. Meyer
WITNESS

NOTARY PUBLIC; STATE OF OHIO
COUNTY OF


BEFORE ME, A NOTARY PUBLIC, IN & FOR SAID COUNTY
& STATE PERSONALLY CAME THE ABOVE SIGNED, & THAT
THEY DID SIGN THE PLAT HEREON AS A FREE ACT OF
THEIR WILL & DEED.

IN WITNESS THEREOF I HAVE HEREUNTO AFFIXED
MY HAND & OFFICIAL SEAL ON THIS 7th DAY OF April 1981

Kenneth A. Weithamp
SIGNATURE

VILLAGE OF MINSTER, OHIO

I HEREBY CERTIFY THAT THE PLAT SHOWN HEREON
WAS APPROVED BY THE MINSTER ZONING & ACCEPTED
ON THIS 26th DAY OF FEBRUARY 1981

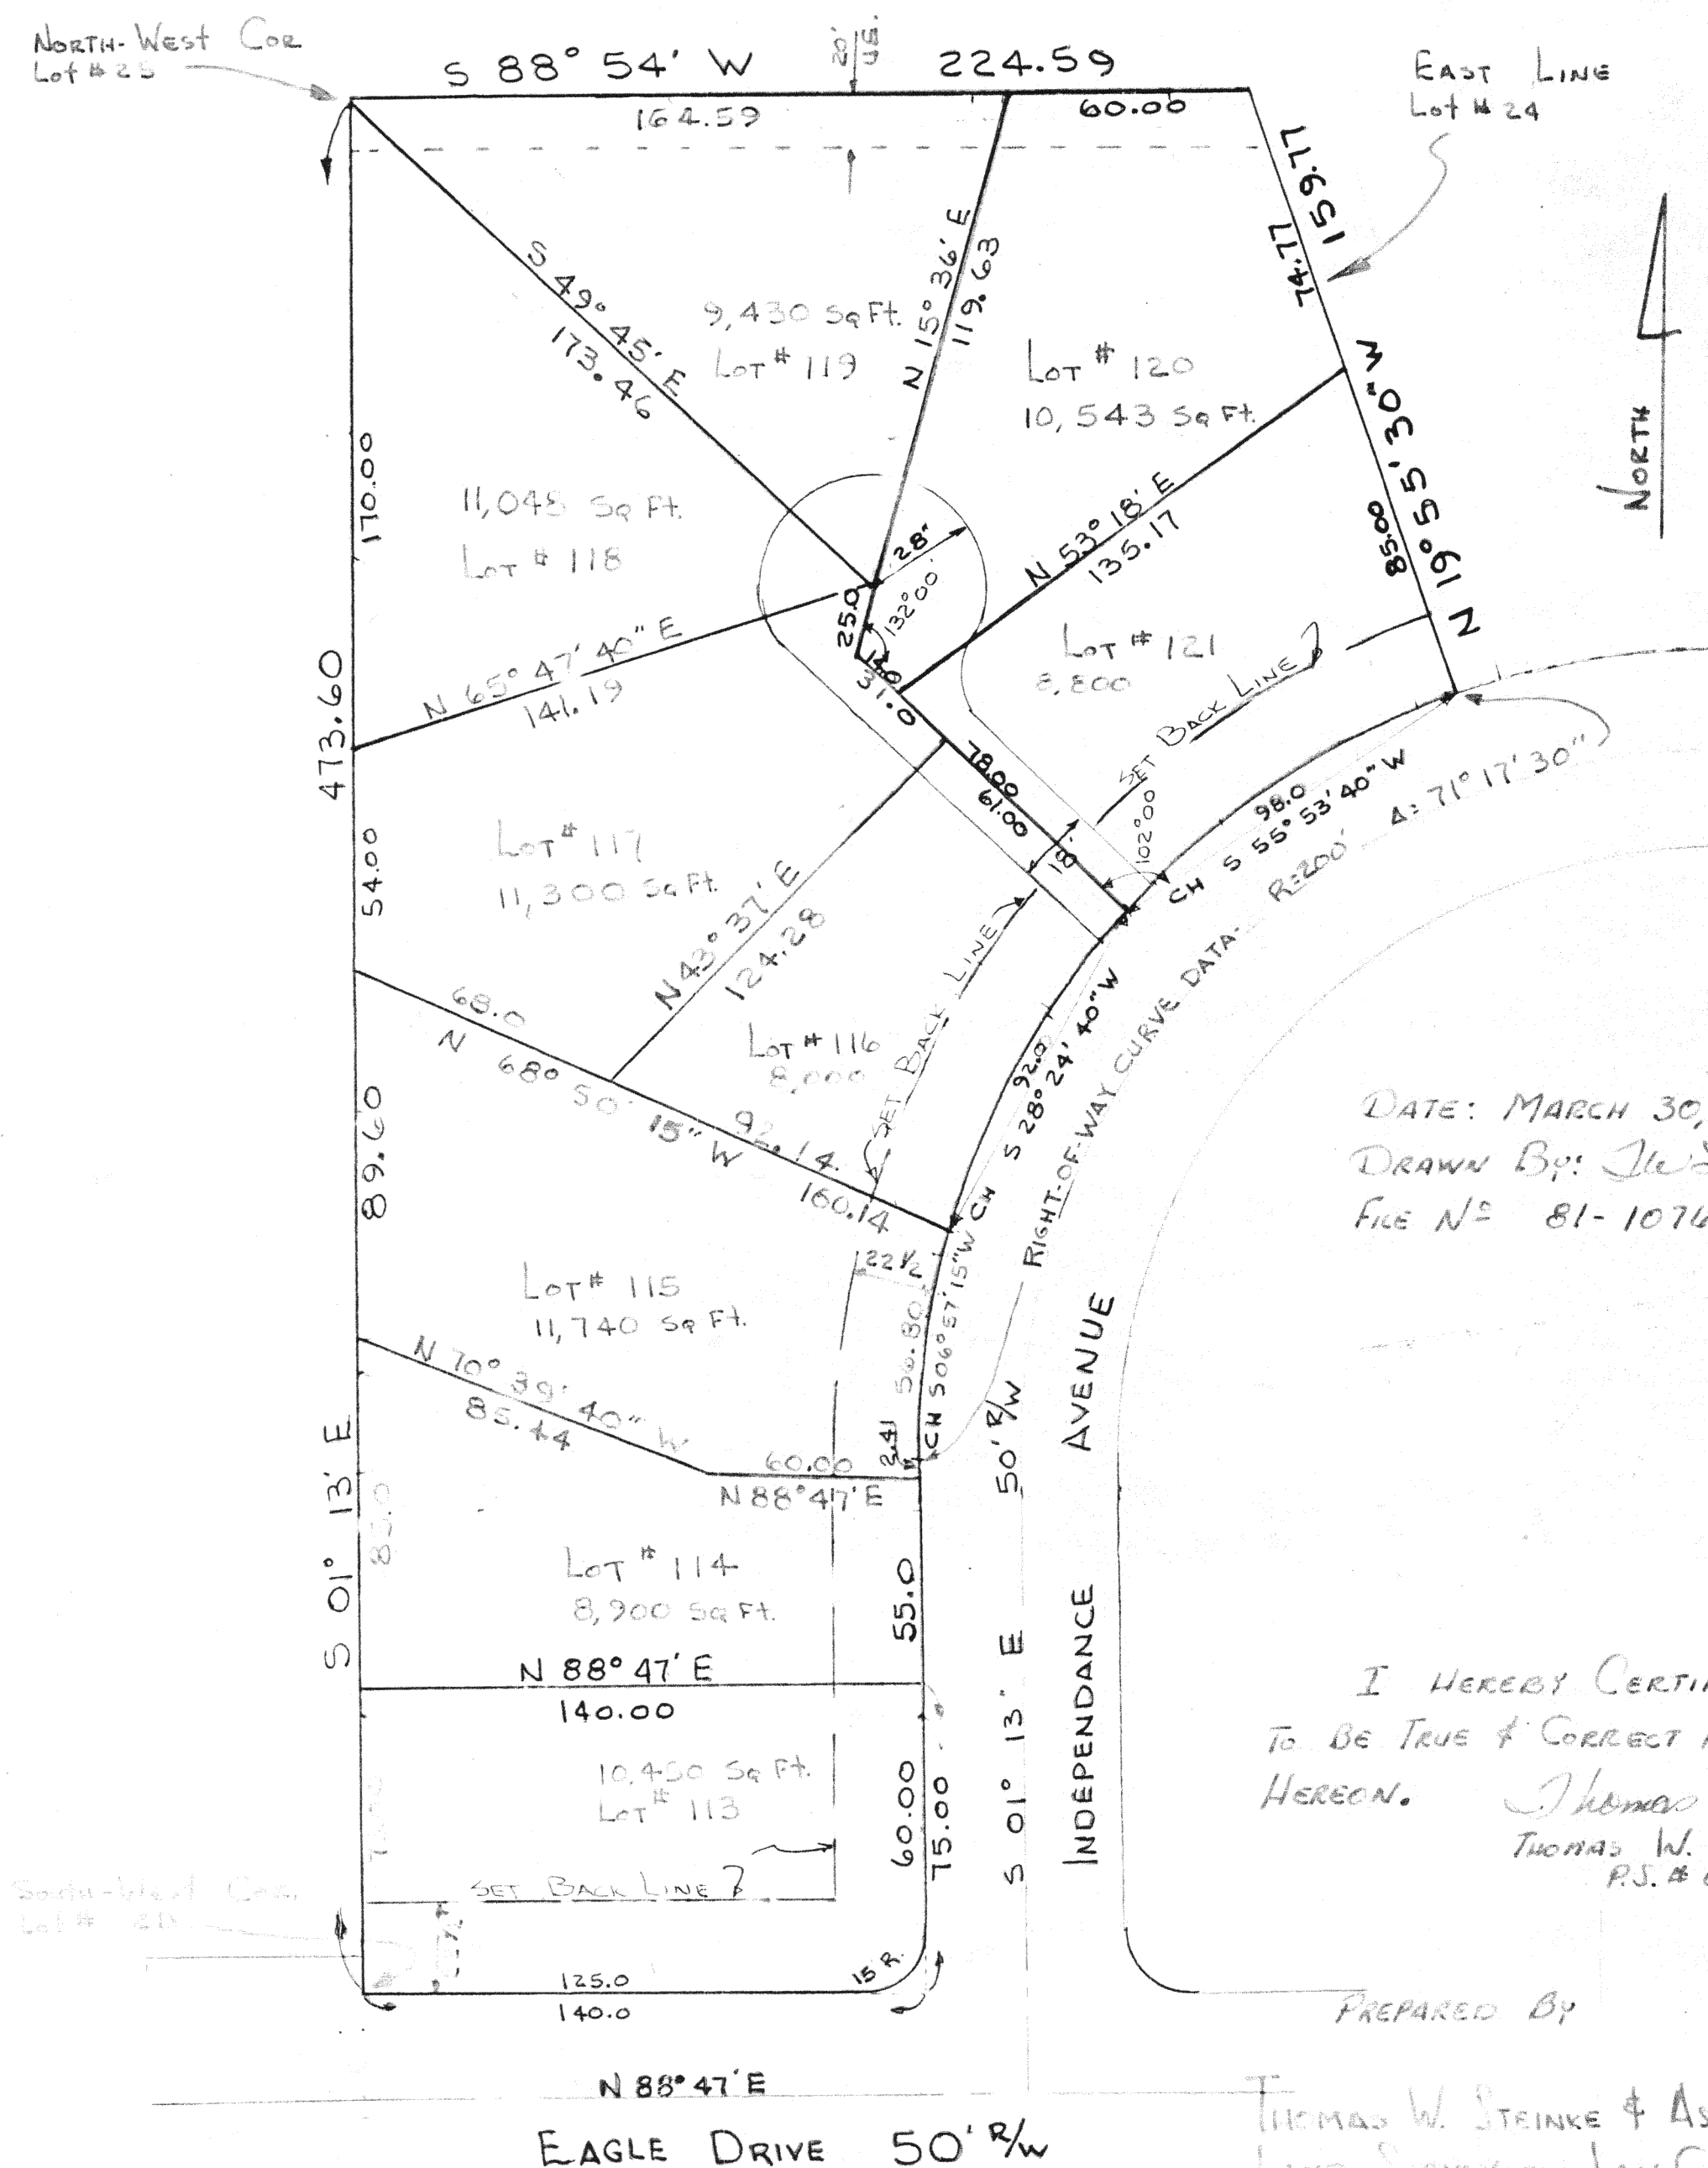

DATE: MARCH 30, 1981

DRAWN BY: JWS

FILE NO. 81-1076

I HEREBY CERTIFY THE PLAT
TO BE TRUE & CORRECT AS SHOWN
HEREON. Thomas W. Steinke
THOMAS W. STEINKE
P.S. # 6177

PREPARED BY

THOMAS W. STEINKE & ASSOC.
LAND SURVEYORS - LAND CONSULTANTS
WAPAKINETA - OHIO

PLAT FILED: April 10, 1981Vernon E. Doenges
AUDITORRECORDED THIS 10 DAY OF April
1981, AT 11:15 A.M.FILED IN PLAT CABINATE A PAGE A-138

835

Marlene E. Schumann
RECORDERSUBDIVISION OF LOTS 24, 25, 26, 27 & 28
EAGLE ACRES SUBDIVISION - MINSTER - OHIOGOLF CLUB DRIVE IS
A PRIVATELY OWNED DRIVE

DESCRIPTION

BEING A SUBDIVISION OF LOTS 24, 25, 26, 27 & 28
OF EAGLE ACRES SUBDIVISION, MINSTER, OHIO AS RECORDED
IN PLAT CABINATE "A" PAGE "A-34" IN THE AUGLAIZE
COUNTY RECORDERS OFFICE


ACKNOWLEDGEMENT

WE THE UNDERSIGNED BEING THE OWNER(S) OF
THE LAND CONTAINED HEREON, DO HEREBY ADOPT AND
AGREE WITH THE PLAT AS SHOWN HEREON. IN AGREEMENT
THEREOF WE AFFIX OUR SIGNATURES ON THIS 7th DAY
OF April 1981.Roger E. Bounhoust
SIGNATUREKenneth A. Weithamp
WITNESSThomas J. Meyer
SIGNATURELynn M. Meyer
WITNESSAPPROVED BY THE
VILLAGE OF MINSTER THIS
____ DAY OF _____
1981.

MAYOR

NOTARY PUBLIC; STATE OF OHIO
COUNTY OF _____BEFORE ME, A NOTARY PUBLIC, IN & FOR SAID COUNTY
& STATE PERSONALLY CAME THE ABOVE SIGNED, & THAT
THEY DID SIGN THE PLAT HEREON AS A FREE ACT OF
THEIR WILL & DEED.IN WITNESS THEREOF I HAVE HEREUNTO AFFIXED
MY HAND & OFFICIAL SEAL ON THIS 7th DAY OF April 1981KENNETH A. WEITHAMP, Notary Public
Auglaize County, State of Ohio
My Commission Expires _____Kenneth A. Weithamp
SIGNATURE

VILLAGE OF MINSTER, OHIO

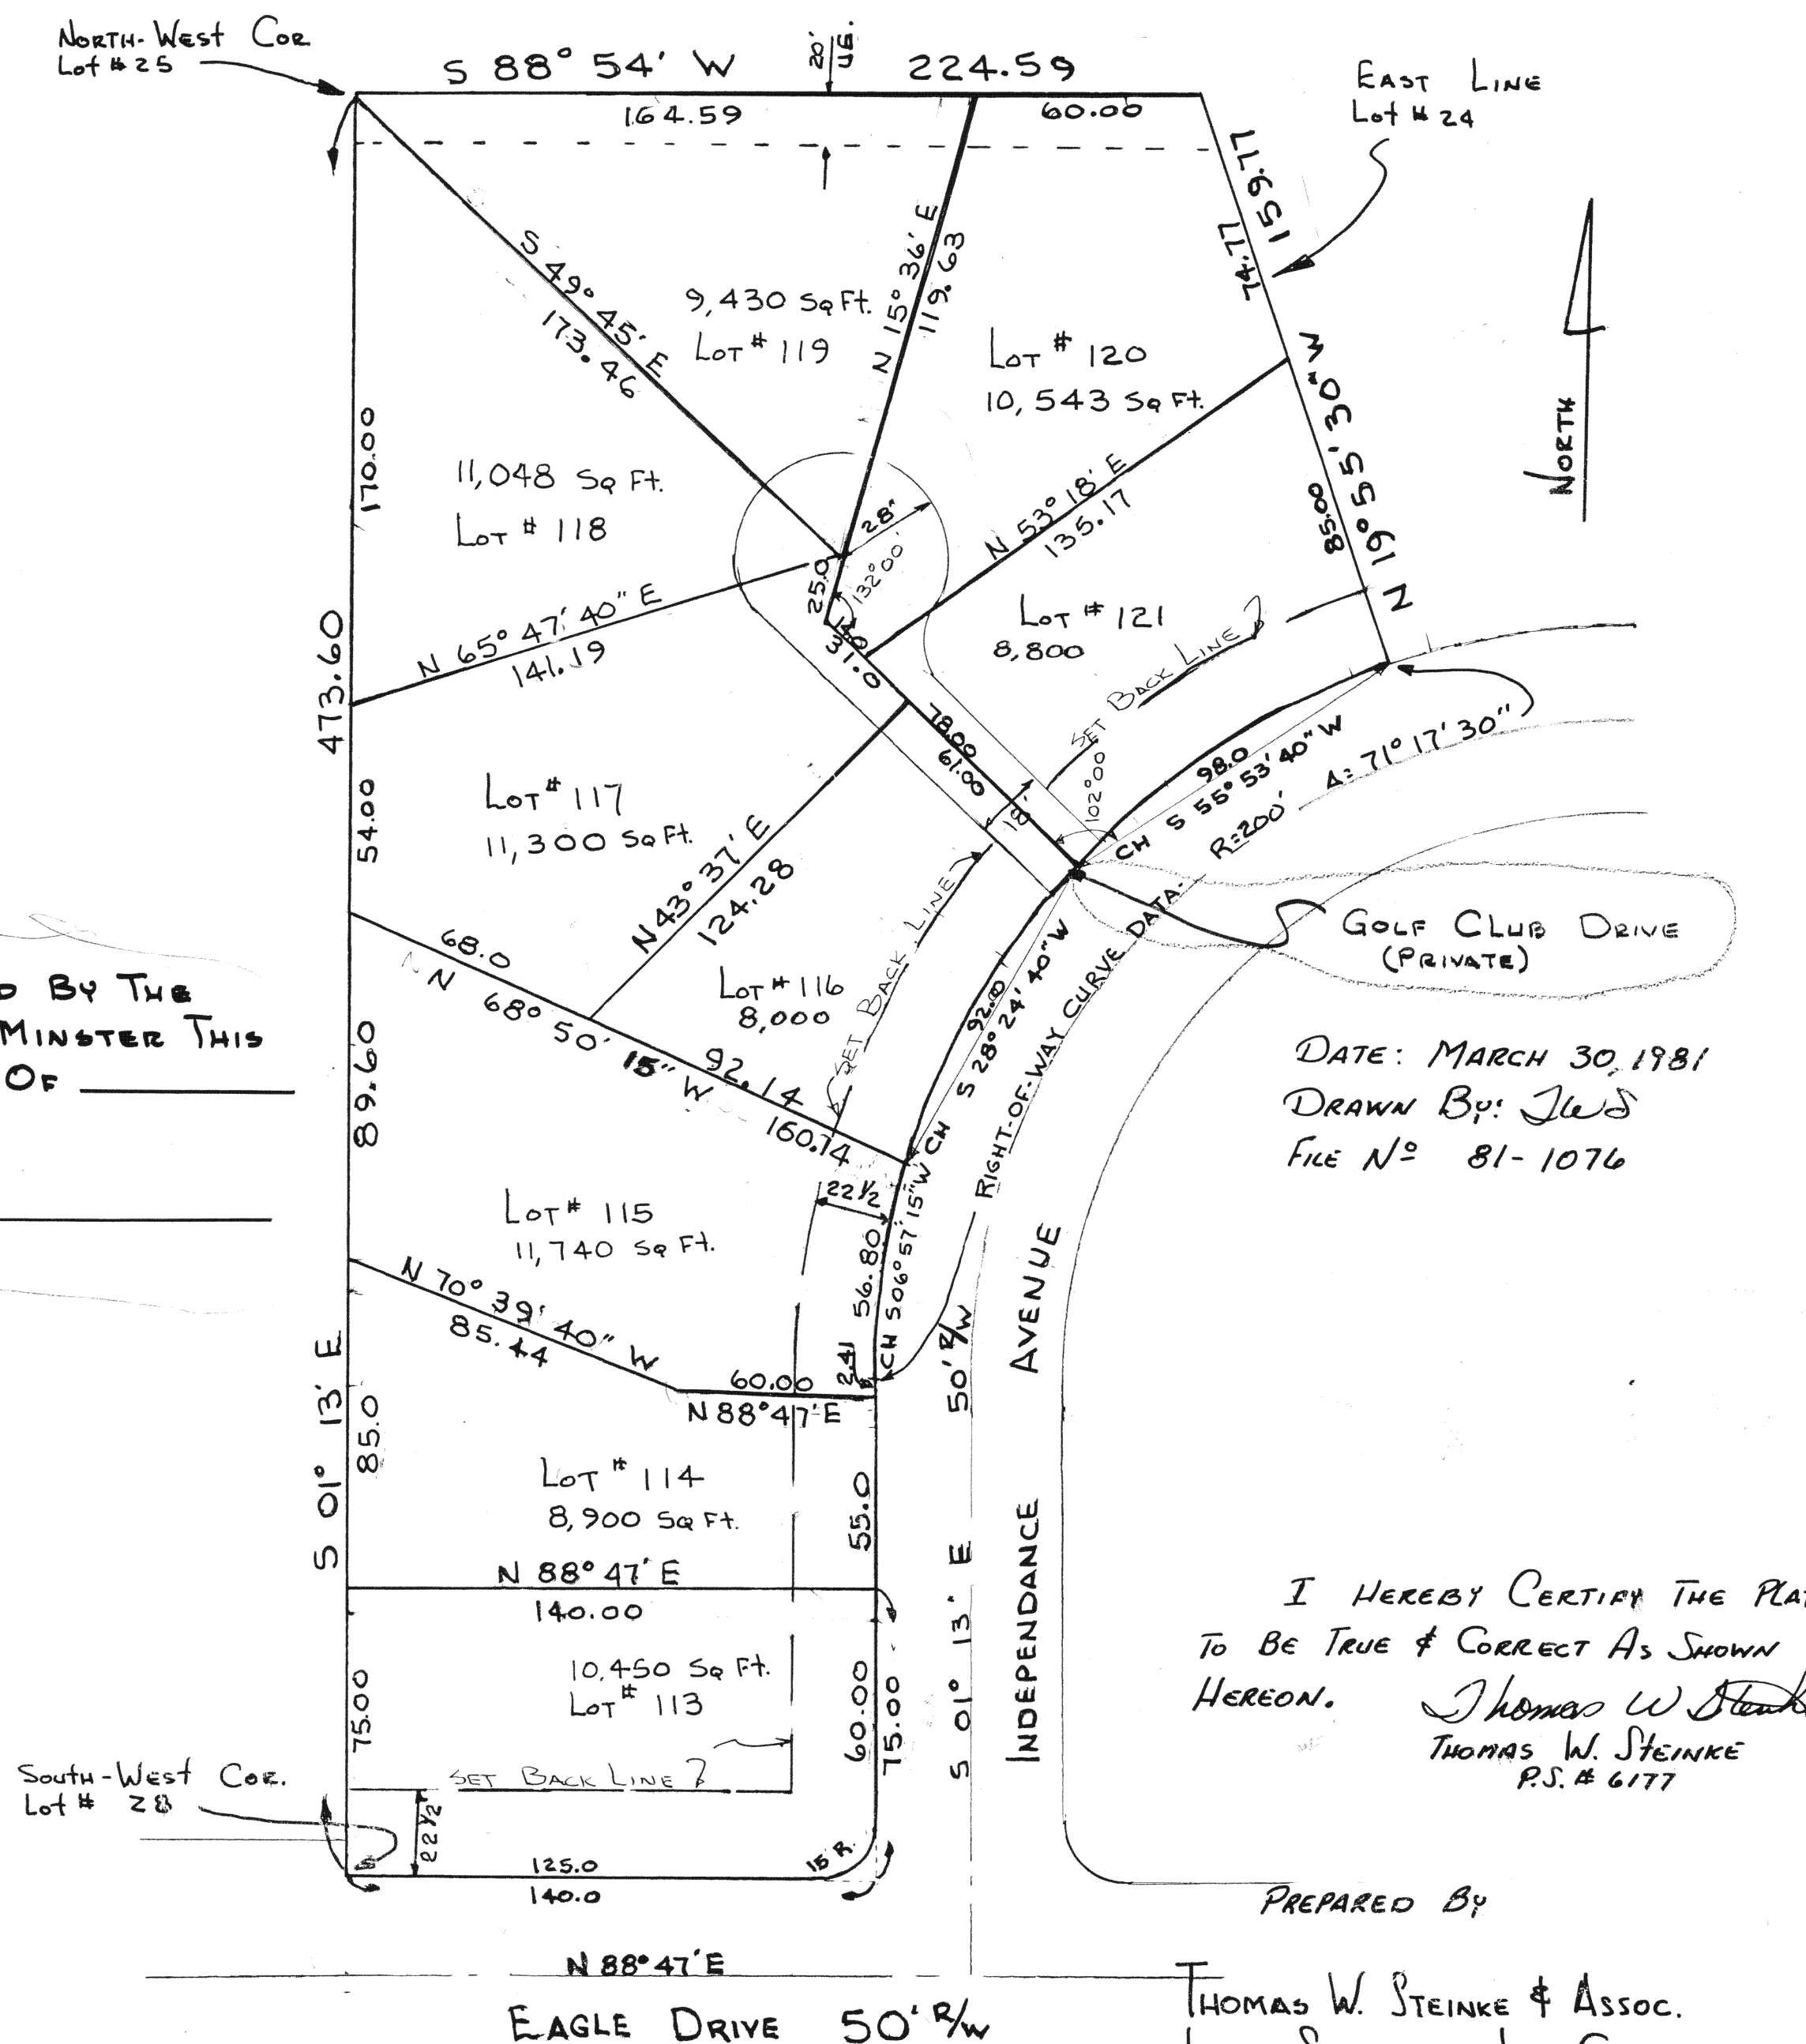I HEREBY CERTIFY THAT THE PLAT SHOWN HEREON
WAS APPROVED BY THE MINSTER ZONING & ACCEPTED
ON THIS 26th DAY OF FEBRUARY 1981Leo J. O'Grady Pres. Minster Zoning Board 10-13-81I HEREBY CERTIFY THE PLAT
TO BE TRUE & CORRECT AS SHOWN
HEREON. Thomas W. Steinke
THOMAS W. STEINKE
P.S. # 6177

PREPARED BY

THOMAS W. STEINKE & ASSOC.
LAND SURVEYORS - LAND CONSULTANTS
WAPAKONETA - OHIO