



STATE OF OHIO, 7543
PRESENTED FOR RECORD ON THE 13 DAY
OF December 1982 AT 11:10
O'CLOCK A.M. RECORDED December 13
1982 IN Plat. Vol. 144
VOL. NO. PAGE 144

Marlene E. Schumann
COUNTY RECORDER


DAMMEYER PLAT

ST. MARYS TOWNSHIP
AUGLAIZE COUNTY, OHIO
SW. QR. SEC. 21, T. 6 S., R. 4 E.


PREMISES OWNED BY K.E. DAMMEYER
DEED VOL. 785 PG. 796 & VOL. 253, PG. 600

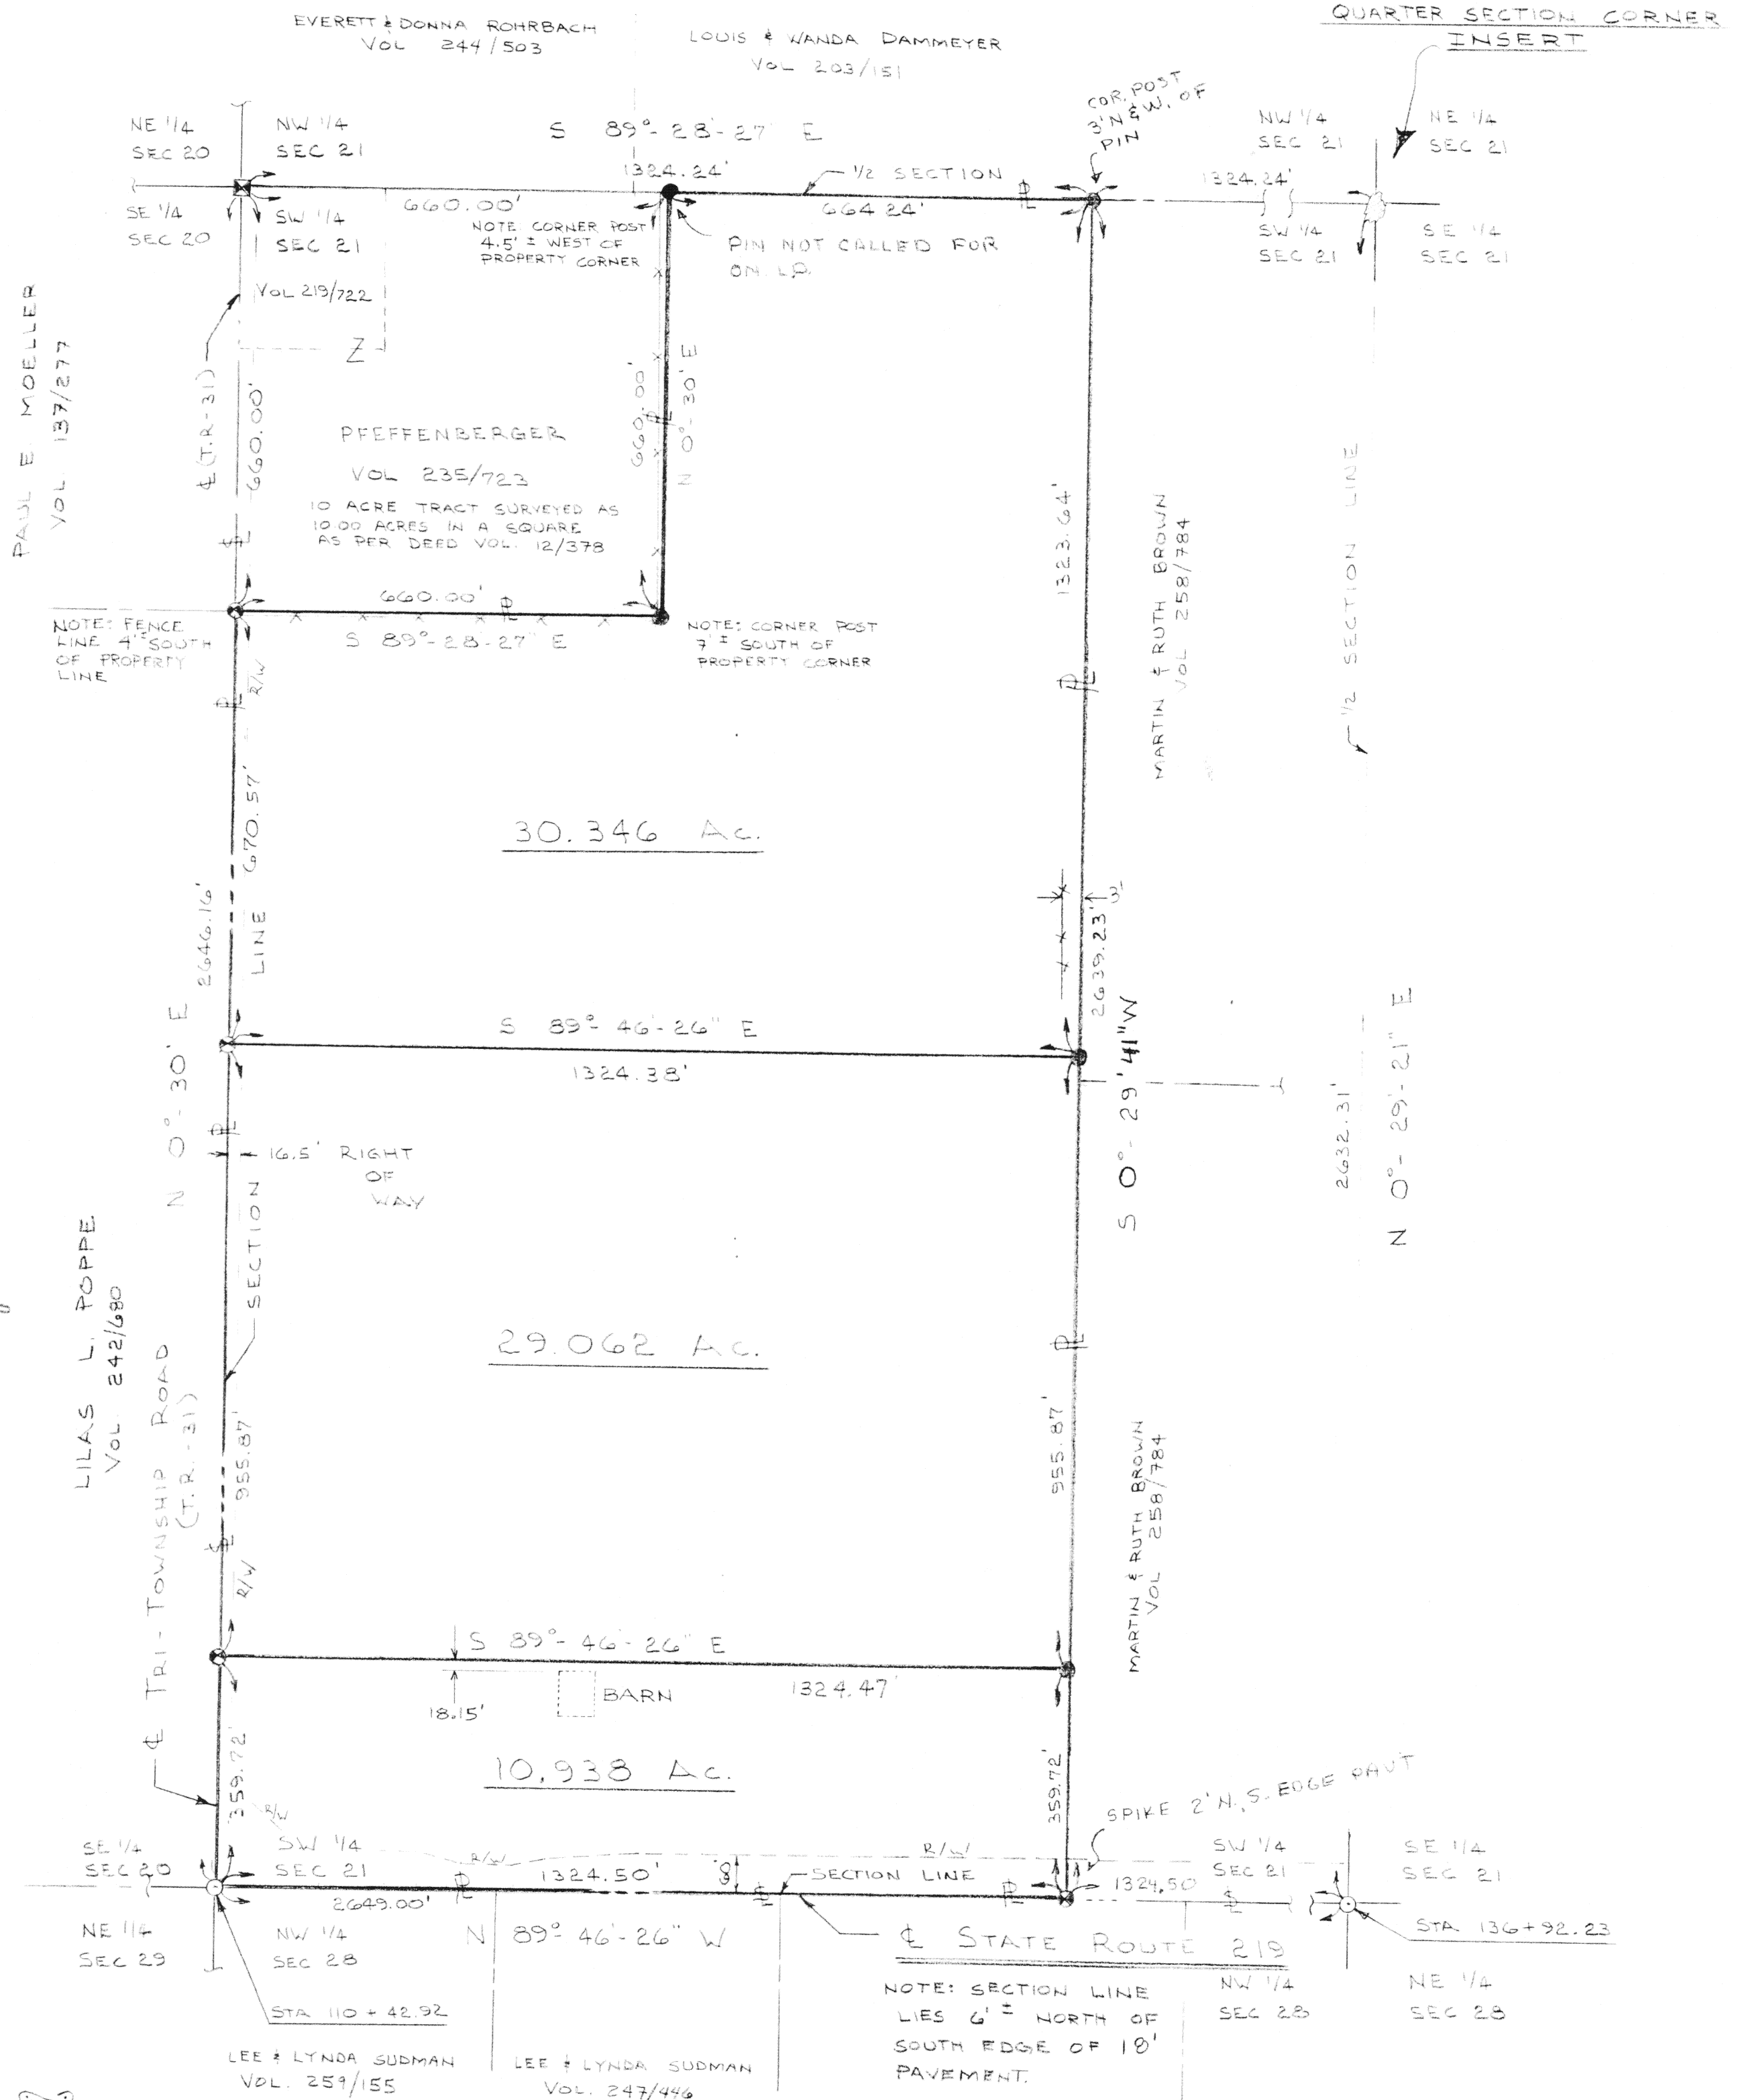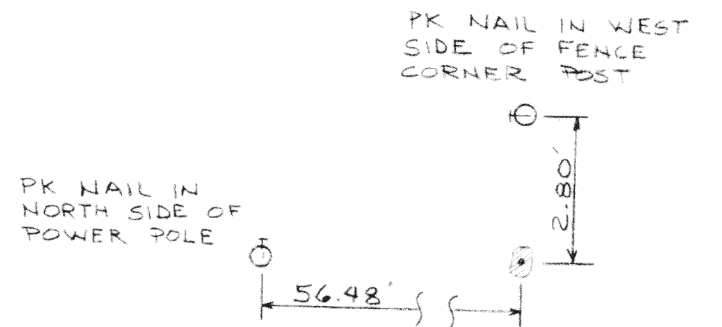

VICINITY MAP

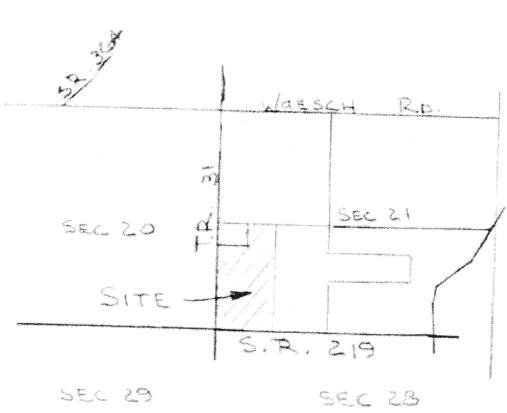

NORTH

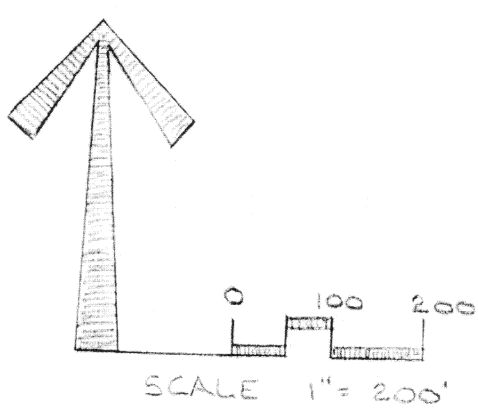

LEGEND

- — IRON PIN FOUND OVER STONE BY (O.D.O.T.)
- ⊗ — MONUMENT BOX, RR SPIKE OVER STONE
- ⊙ — R.R. SPIKE SET
- — 5/8" x 30" REBAR SET
- — STONE FOUND, SEE INSERT FOR REFERENCE

STARTING BEARING — N 0° 30' E AS PER DEED VOL. 219/722



Stephen Dee Worl
STEPHEN DEE WORL

ENGINEERS SURVEYORS
WORL
216 E. Poplar St.
Sidney, Ohio 45385
(513) 492-7638

DATE 12-4-1982