
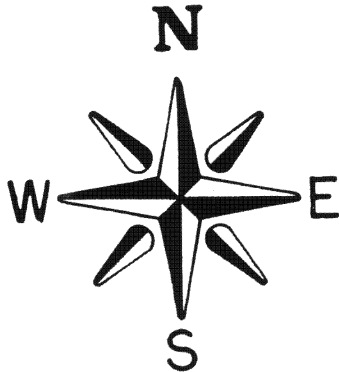


PART OF LOTS NO. 1, 4 AND 6 MOUCH AND SAMMETINGERS SUBDIVISION

SECTION 32, T-5-S, R-6-E,
DUCHOUQUET TOWNSHIP, CITY
OF WAPAKONETA, AUGLAIZE
COUNTY, OHIO


LOCATION PLAN

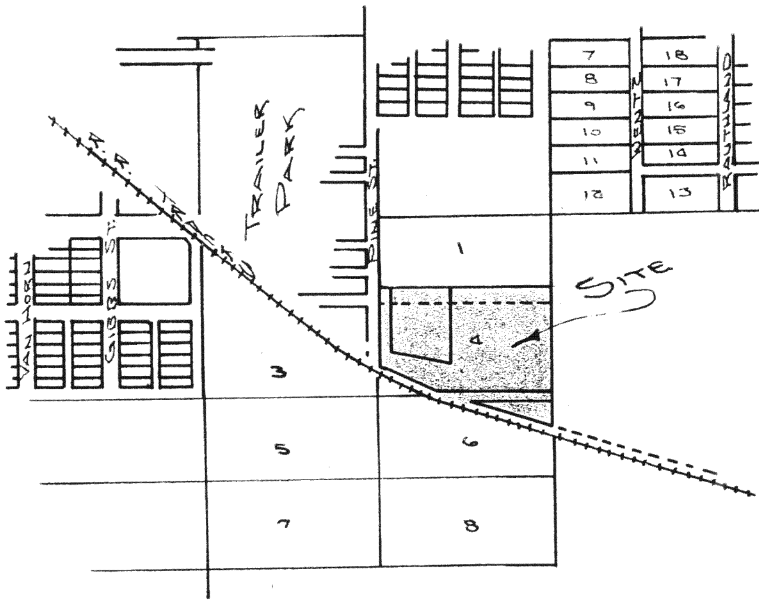

8390
State of Ohio, Auglaize County, Ohio
Received February 24 1983
at 2:27 o'clock P. M.
Recorded February 24 1983
Vol. 83 Page 166
#835
Markus E. Reinhardt
Recorder, Auglaize Co., Ohio


PLAT RECORDED IN CABINET A,
PAGE 166 IN THE AUGLAIZE COUNTY
RECORDERS OFFICE.

LEGAL DESCRIPTIONS FILED IN
SURVEY BOOK E, PAGE 340 IN THE
AUGLAIZE COUNTY ENGINEERS OFFICE.

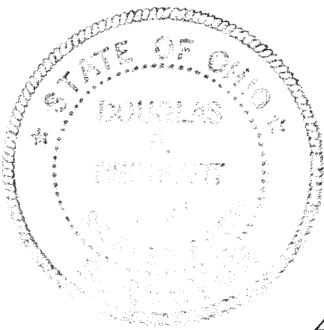

ATTEST: Doug Reinhardt
DOUG REINHART
REG. SURVEYOR NO 6507
REG. ENGINEER NO 44670

TOLERANCES (EXCEPT AS NOTED)		REVISIONS			CITY OF WAPAKONETA		
DECIMAL		NO.	DATE	BY	DOUG REINHART LAND SURVEYING		
±		1			DRAWN BY	SCALE 1"=50'	MATERIAL
±		2			CHK'D	DATE FEB. 1983	DRAWING NO.
FRACTIONAL		3			TRACED	APP'D	83-312
±		4					
±		5					

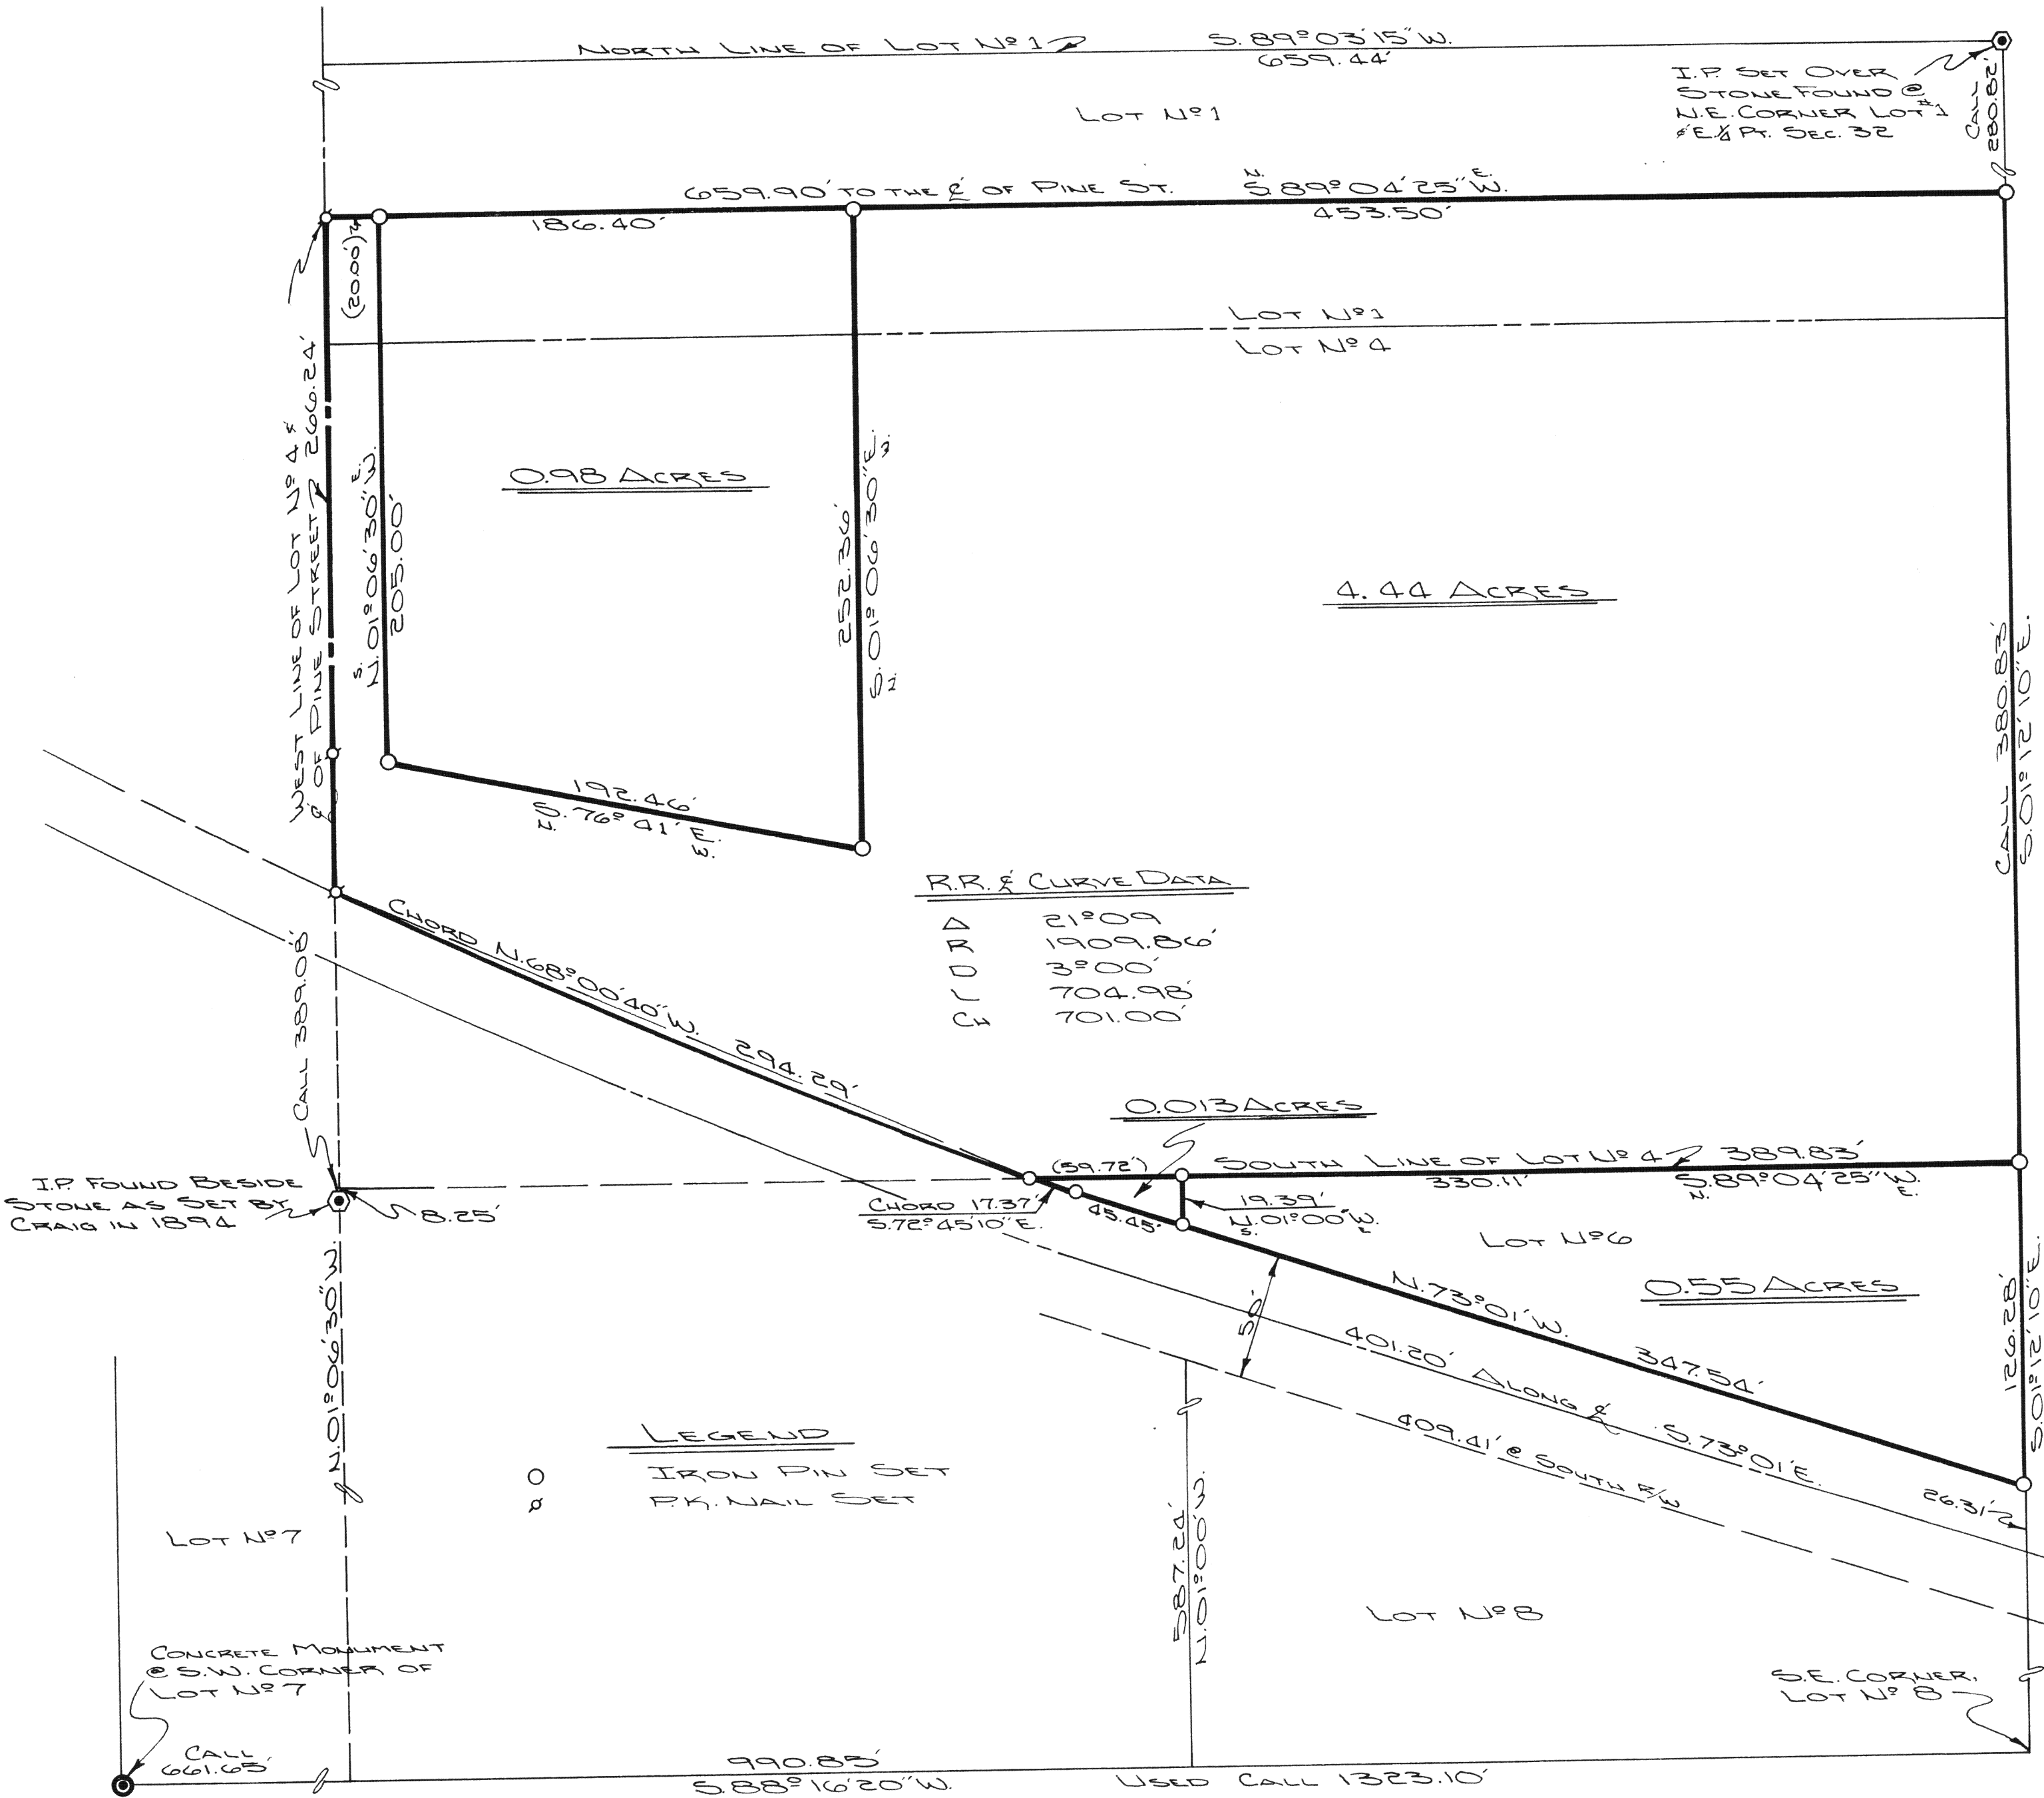

R.R. CURVE DATA

Δ	21°09'
R	1909.86'
L	3°00'
C	704.98'
Ch	701.00'

LEGEND
IRON PIN SET
PK. NAIL SET