



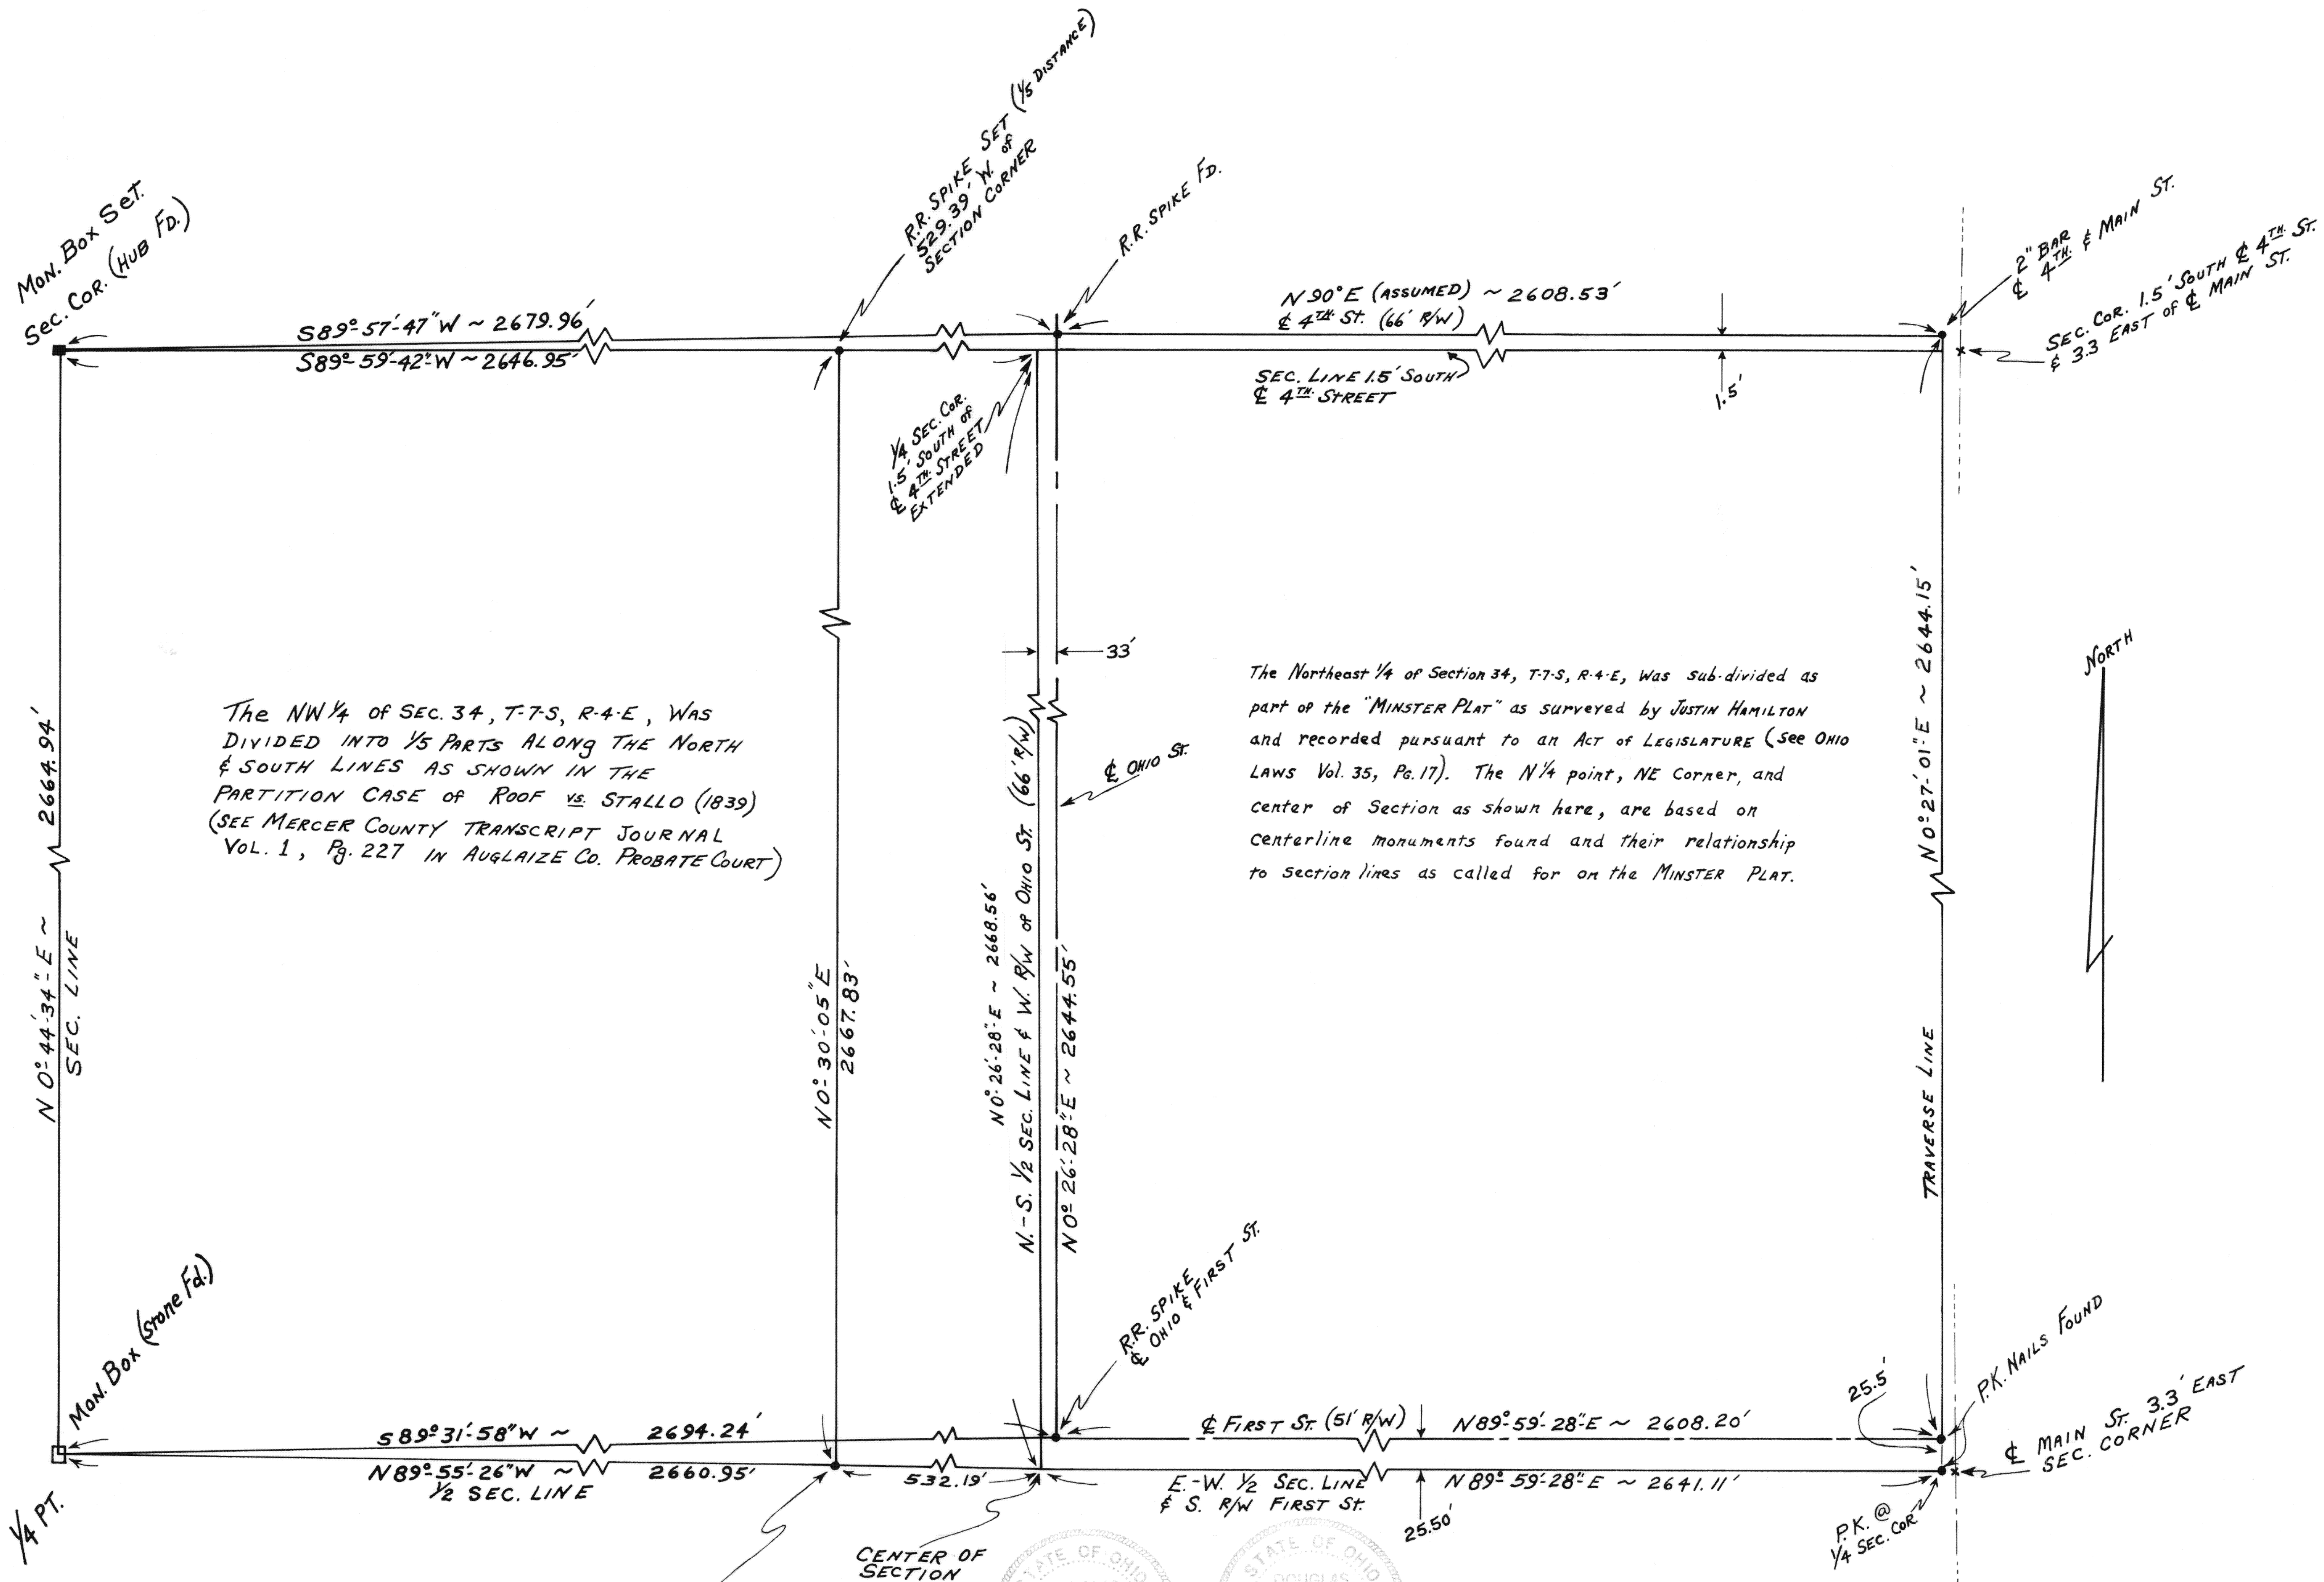


The NW 1/4 of SEC. 34, T-7-S, R-4-E, WAS DIVIDED INTO 1/5 PARTS ALONG THE NORTH & SOUTH LINES AS SHOWN IN THE PARTITION CASE OF ROOF vs. STALLO (1839) (SEE MERCER COUNTY TRANSCRIPT JOURNAL Vol. 1, Pg. 227 IN AUGLAIZE CO. PROBATE COURT)

The Northeast 1/4 of Section 34, T-7-S, R-4-E, was sub-divided as part of the "MINSTER PLAT" as surveyed by JUSTIN HAMILTON and recorded pursuant to an Act of LEGISLATURE (See OHIO LAWS Vol. 35, Pg. 17). The N 1/4 point, NE Corner, and center of Section as shown here, are based on centerline monuments found and their relationship to section lines as called for on the MINSTER PLAT.

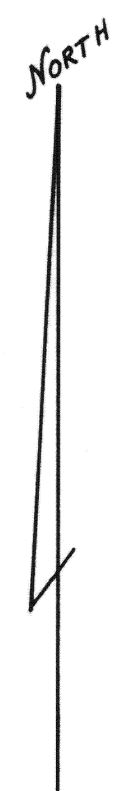

RR SPIKE SET
532.19' (1/2 DISTANCE)
15548

State of Ohio Auglaize County, S. S.
Received July 17 1984
at 10:10 O'clock A.M.
Received July 17 1984
Vol. 16, Plat A Page 273

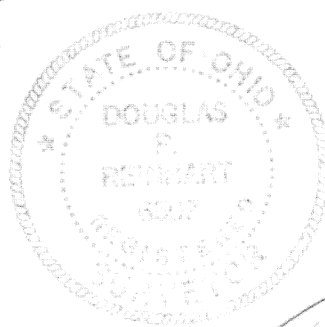

Douglas Reinhart
DOUGLAS REINHART
AUGLAIZE COUNTY ENGR.
REG. SURVEYOR # 6507
REG. ENGINEER #44670

[AUGLAIZE COUNTY ENGINEERING OFFICE]

TOLERANCES (EXCEPT AS NOTED)		REVISIONS			N 1/2 SECTION 34 T-7-S, R-4-E JACKSON TWP.		
DECIMAL	±	NO.	DATE	BY			
FRACTIONAL	±	1			DRAWN BY Hobbs	SCALE NONE	MATERIAL
ANGULAR	±	2			CHK'D DWC.	DATE JULY 1984	DRAWING NO.
	±	3			TRACED	APP'D	
	±	4					
	±	5					