


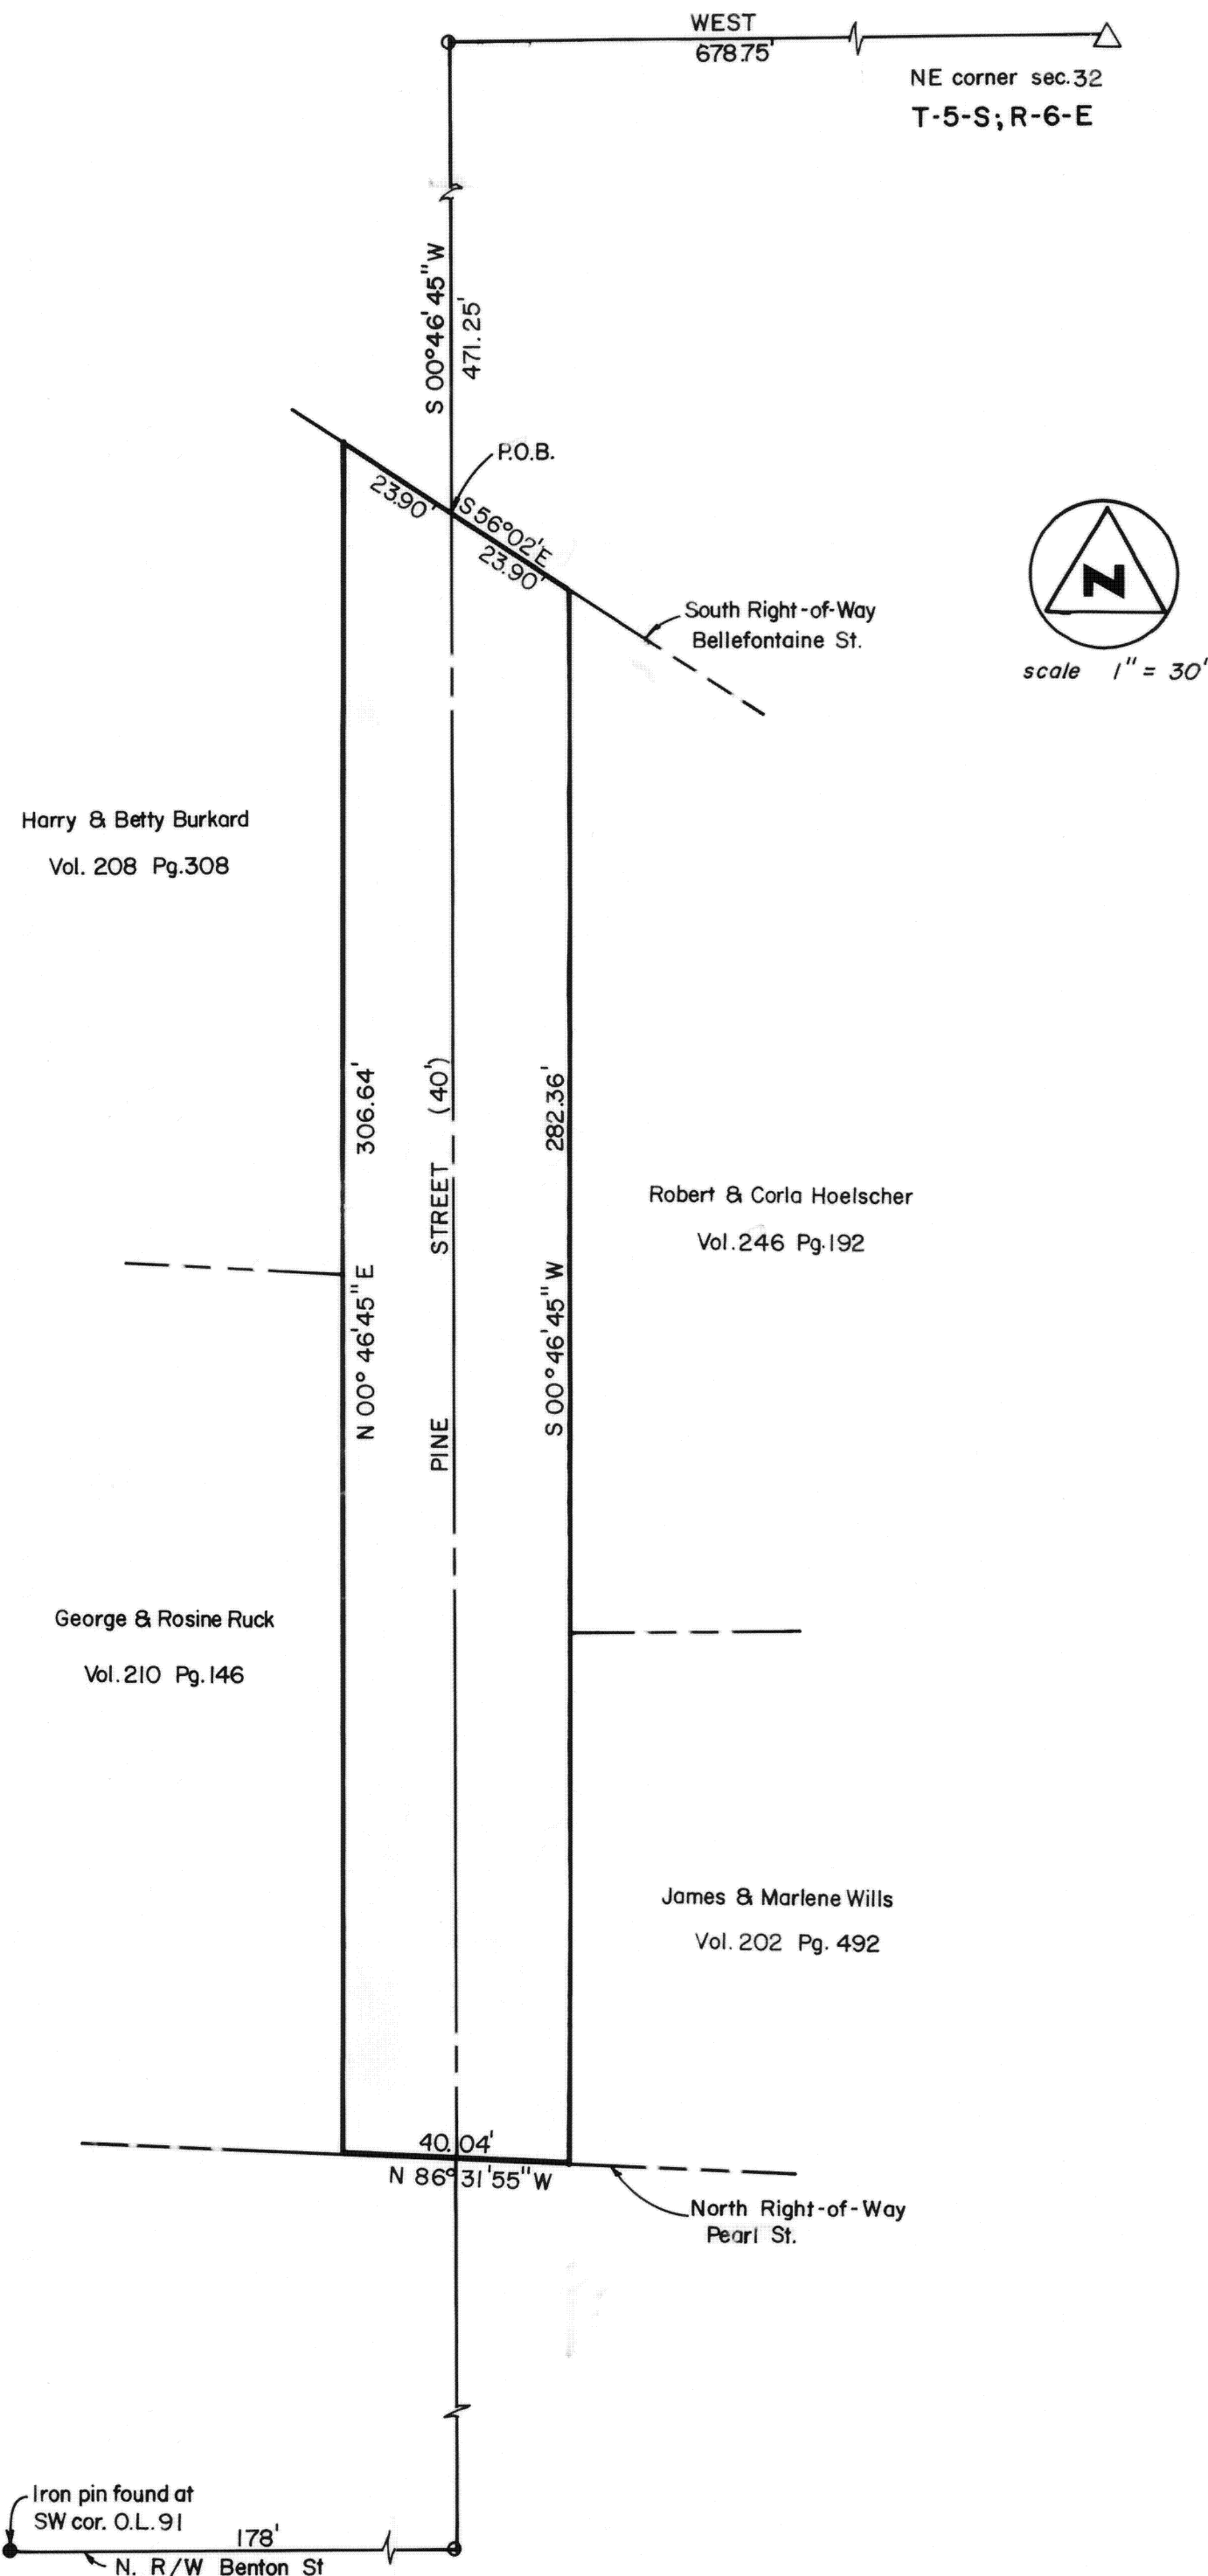

DEDICATOR'S PLAT

SOUTH PINE STREET

BELLEFONTAINE STREET TO PEARL STREET

The undersigned, being owners of record of lands adjoining and fronting upon South Pine Street between Bellefontaine and Pearl Streets, do hereby dedicate to the public, for its use forever, all title and claim as evidenced by deed, plat or occupation in the following described real estate:

Situate in the City of Wapakoneta, Township of Duchouquet, County of Auglaize and State of Ohio, to-wit:

Commencing at the NE corner of section 32, Duchouquet Township;
Thence in a westerly direction a distance of 678.75' to a p-k nail at the intersection of the centerline of Middle Street and the center line of Pine Street as it lays to the south of Middle Street;
Thence S. 00°46'45"W a distance of 471.25' to the south right-of-way of Bellefontaine Street (projected) and also being the PLACE OF BEGINNING;
Thence S. 56°02'E along said projected right-of-way of Bellefontaine Street, a distance of 23.90';
Thence S. 00°46'45"W a distance of 282.36' to the north right-of-way line of Pearl Street;
Thence N. 86°31'55"W. along the projected north right-of-way of Pearl Street a distance of 40.04';
Thence N. 00°46'45"E a distance of 366.64' to the south right-of-way line of Bellefontaine Street;
Thence S. 56°02'E along the projected right-of-way a distance of 23.90' to the PLACE OF BEGINNING.

Harry Burkard
Harry Burkard

Betty Burkard
Betty Burkard

Robert Hoelscher
Robert Hoelscher

Corla Hoelscher
Corla Hoelscher

George T. Ruck
George Ruck

Rosine D. Ruck
Rosine Ruck

James W. Wills
James Wills

Marlene J. Wills
Marlene Wills

James M. Kent
Witness


ACCEPTANCE:

James M. Kent on this 22 day of July, 1985
Chairman - City Planning Commission

State of Ohio ss:
County of Auglaize
Be it remembered, that on this 6th day of JUNE, 1985 before me, the subscriber, a Notary Public in and for said County, personally came the above named Grantors in the foregoing plat and acknowledged the signing of the same to be his voluntary act and deed for the uses herein mentioned.

IN TESTIMONY WHEREOF, I have here to subscribed my name and affixed my official seal on the day and year last aforesaid.
Patricia A. Thuman
Commission Expires May 12, 1987

James M. Kent
James M. Kent, PS. N° 6792

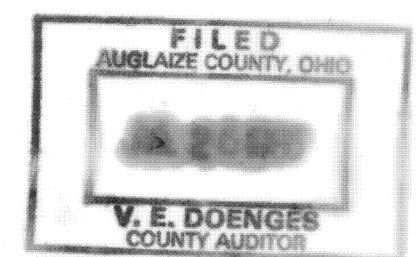

20952

State of Ohio Auglaize County, S. S.

Recorded July 26 1985
of 8:05 O'clock A. M.
Recorded July 26 1985
Vol. No. A Page 285
\$ 21.00

Recorder, Auglaize Co., Ohio