



ANNEXATION TO THE CITY OF WAPAKONETA

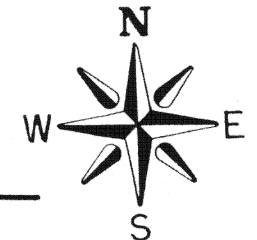


PART OF THE N.W. QUARTER OF SECTION 30, DUCHOUQUET TOWNSHIP, T-5-S. R-6-E, AND
PART OF THE N.E. QUARTER OF SECTION 25, MOULTON TOWNSHIP, T-5-S. R-5-E.
AUGLAIZE COUNTY, OHIO

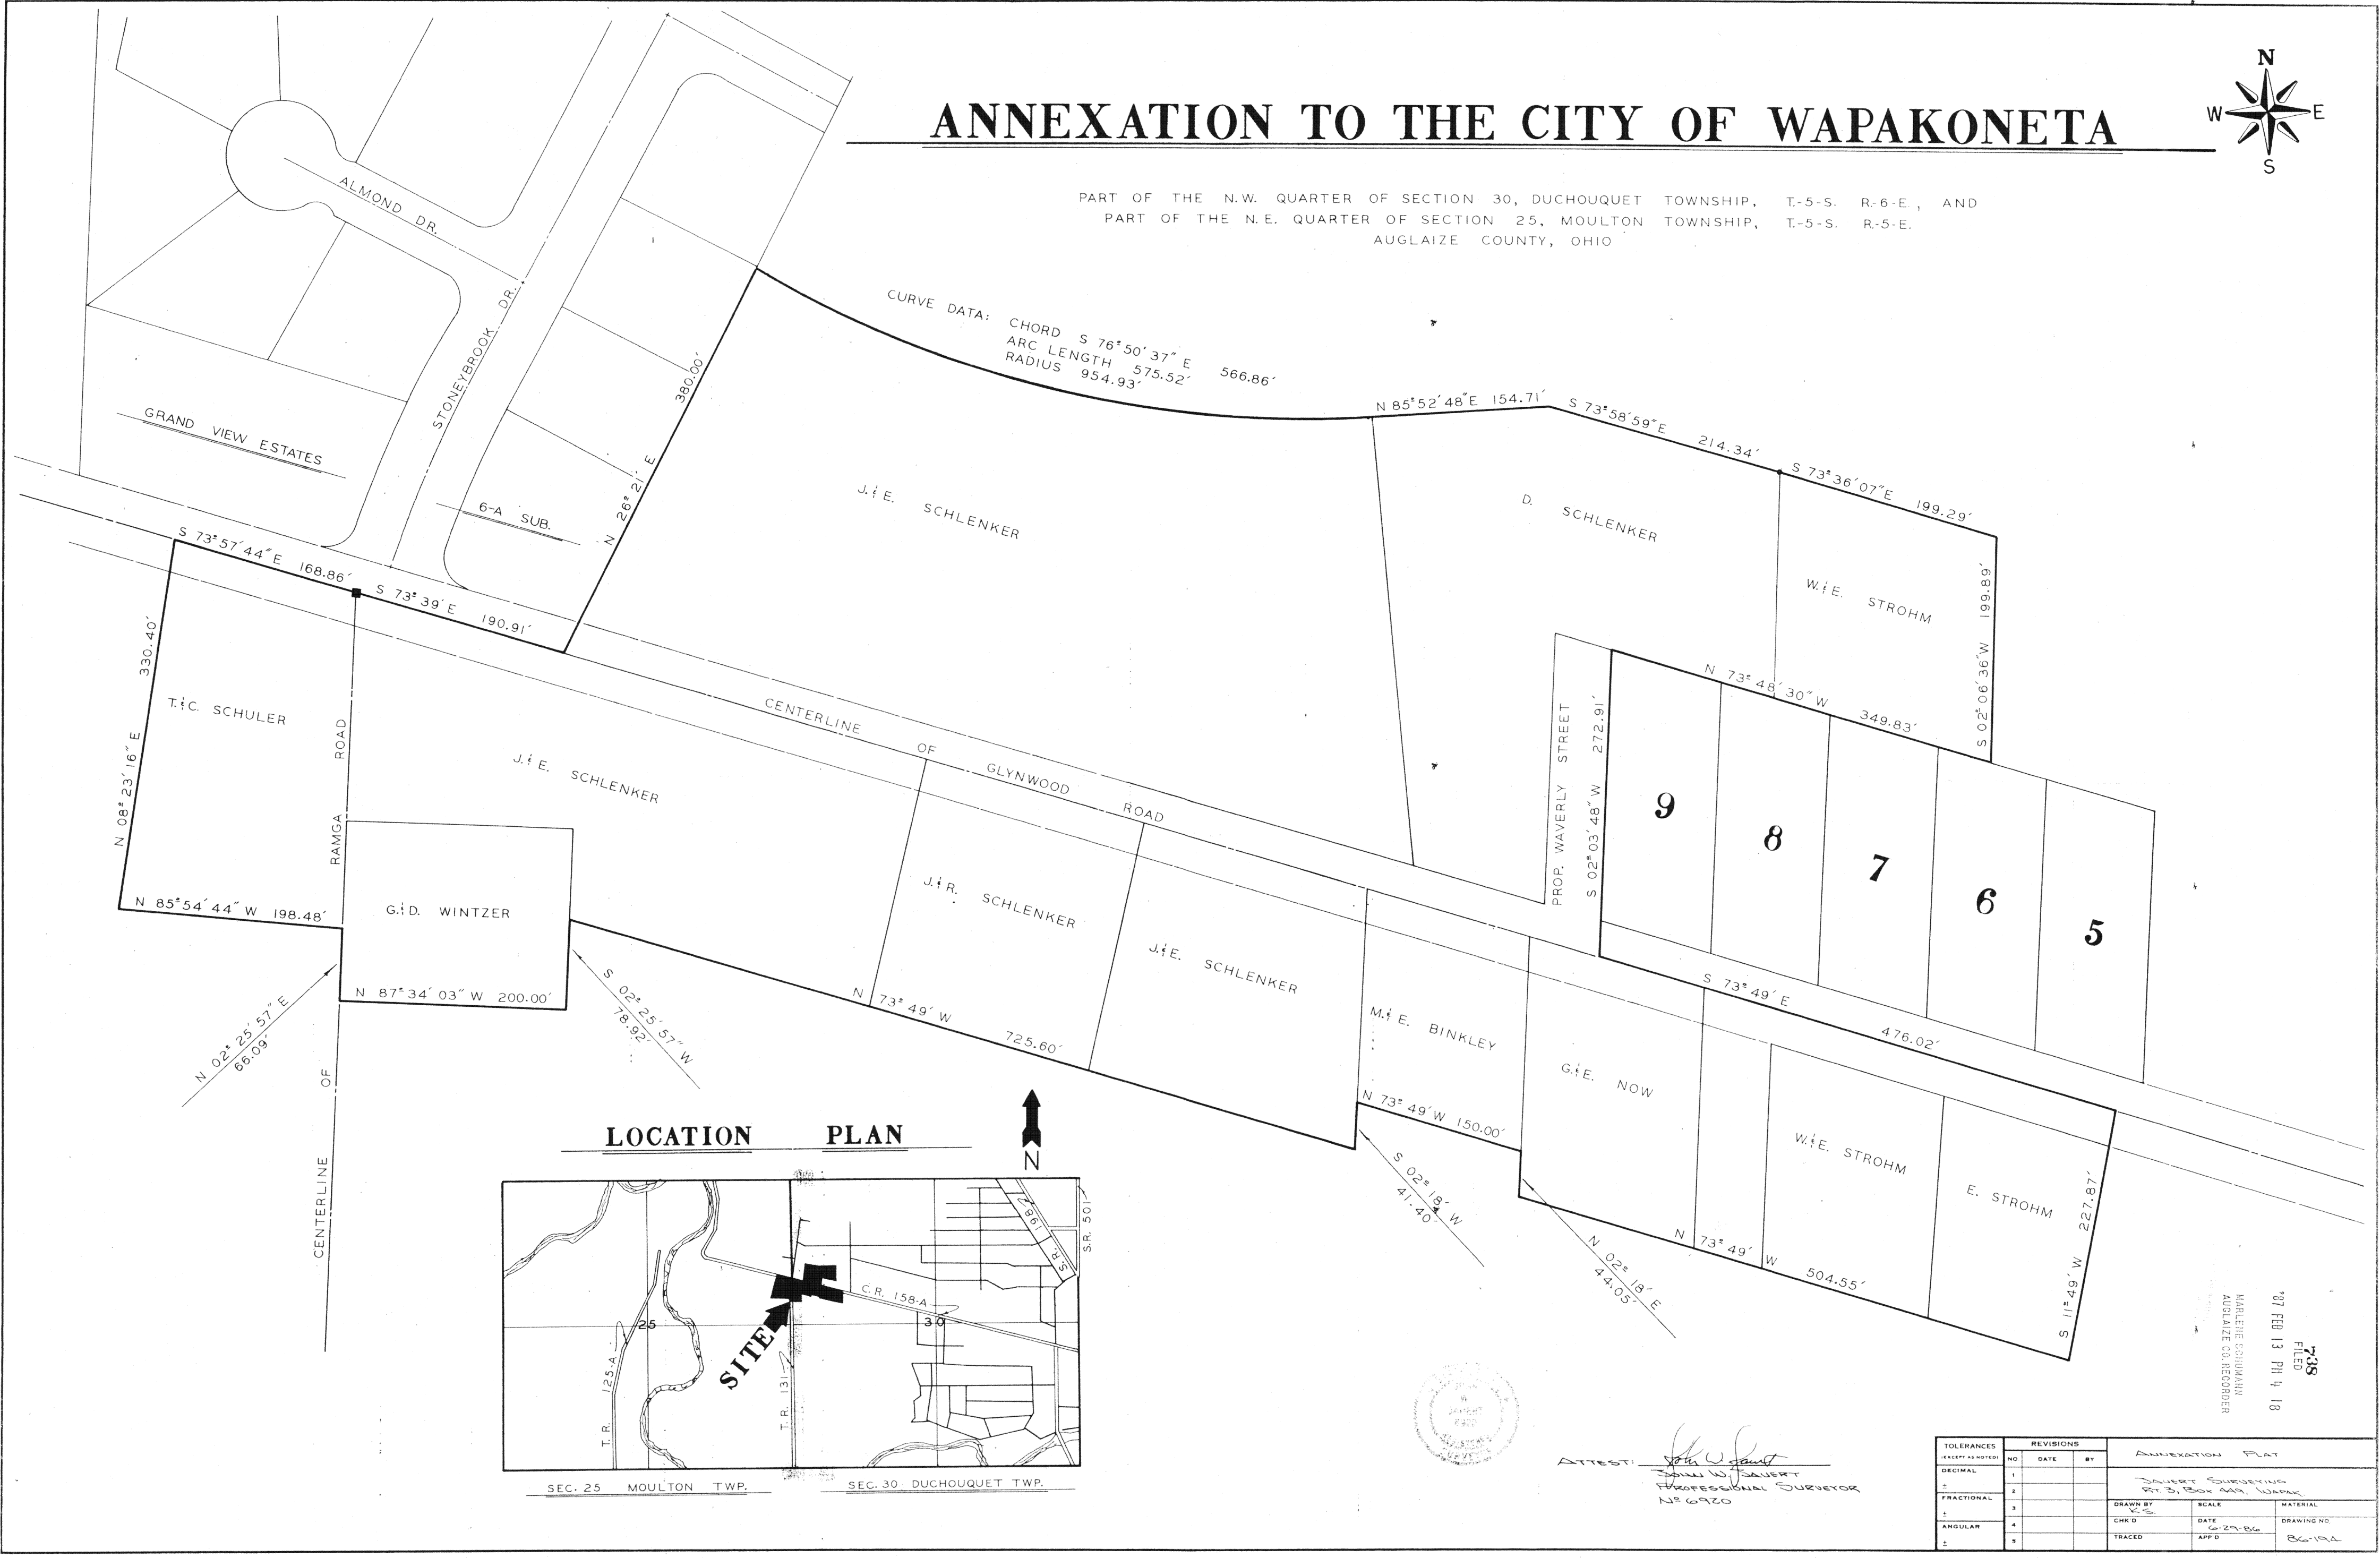

CURVE DATA:
CHORD S 76°50'37" E 566.86'
ARC LENGTH 575.52'
RADIUS 954.93'

LOCATION PLAN

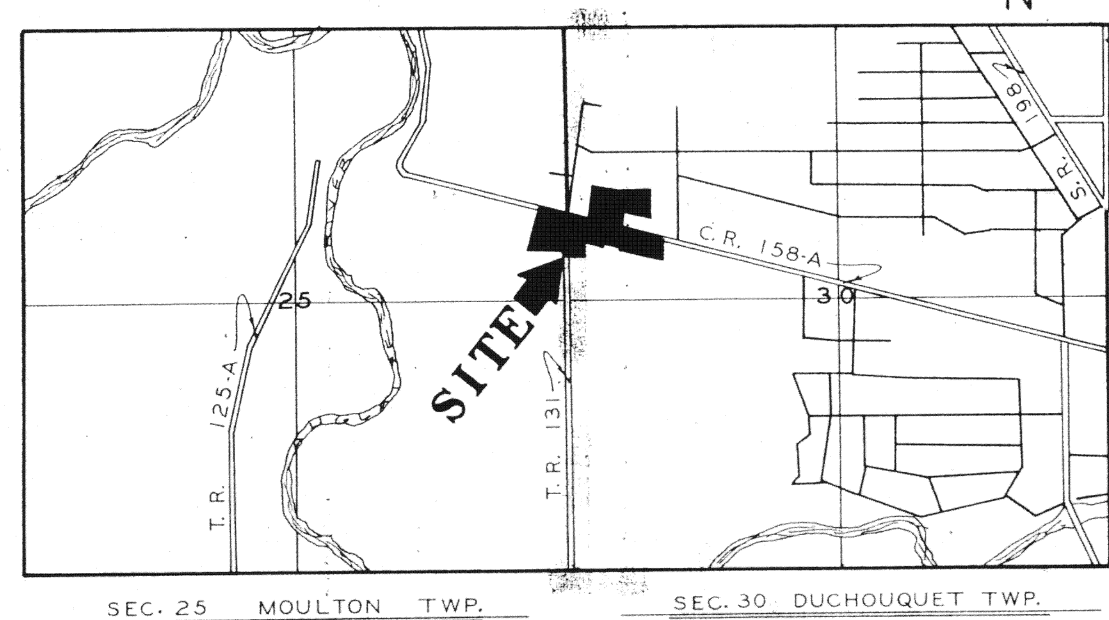

ATTEST: *[Signature]*
John W. Sawert
Professional Surveyor
No. 6920

738
FILED
87 FEB 13 PM 4 18
MARLENE SCHUMANN
AUGLAIZE CO. RECORDER

TOLERANCES		REVISIONS		ANNEXATION PLAN	
NO.	DATE	BY	NO.	DATE	BY
1			1		
2			2		
3			3		
4			4		
5			5		

DECIMAL	1	DRAWN BY	SCALE	MATERIAL
FRACTIONAL	2	CHK'D	DATE	DRAWING NO.
ANGULAR	3	TRACED	APP'D	86-10A