


SCALE 1"=200' N

PLAT OF LANDS PETITIONED TO BE ANNEXED TO THE VILLAGE OF NEW BREMEN

BY
CROWN CONTROLS CORPORATION
BREMENFEST INC.
GEORGE W. & FRIDA M. VORESS

SE. PT. OF SW 1/4, S11, T7S, R4E
GERMAN TOWNSHIP, AUGLAIZE COUNTY, STATE OF OHIO

PLAT PREPARED BY
FREYTAG & ASSOCIATES, INC. ARCHITECTS & ENGINEERS, SIDNEY OHIO
GEORGE P. FERNANDEZ REG. SURVEYOR #4079
APRIL, 1987

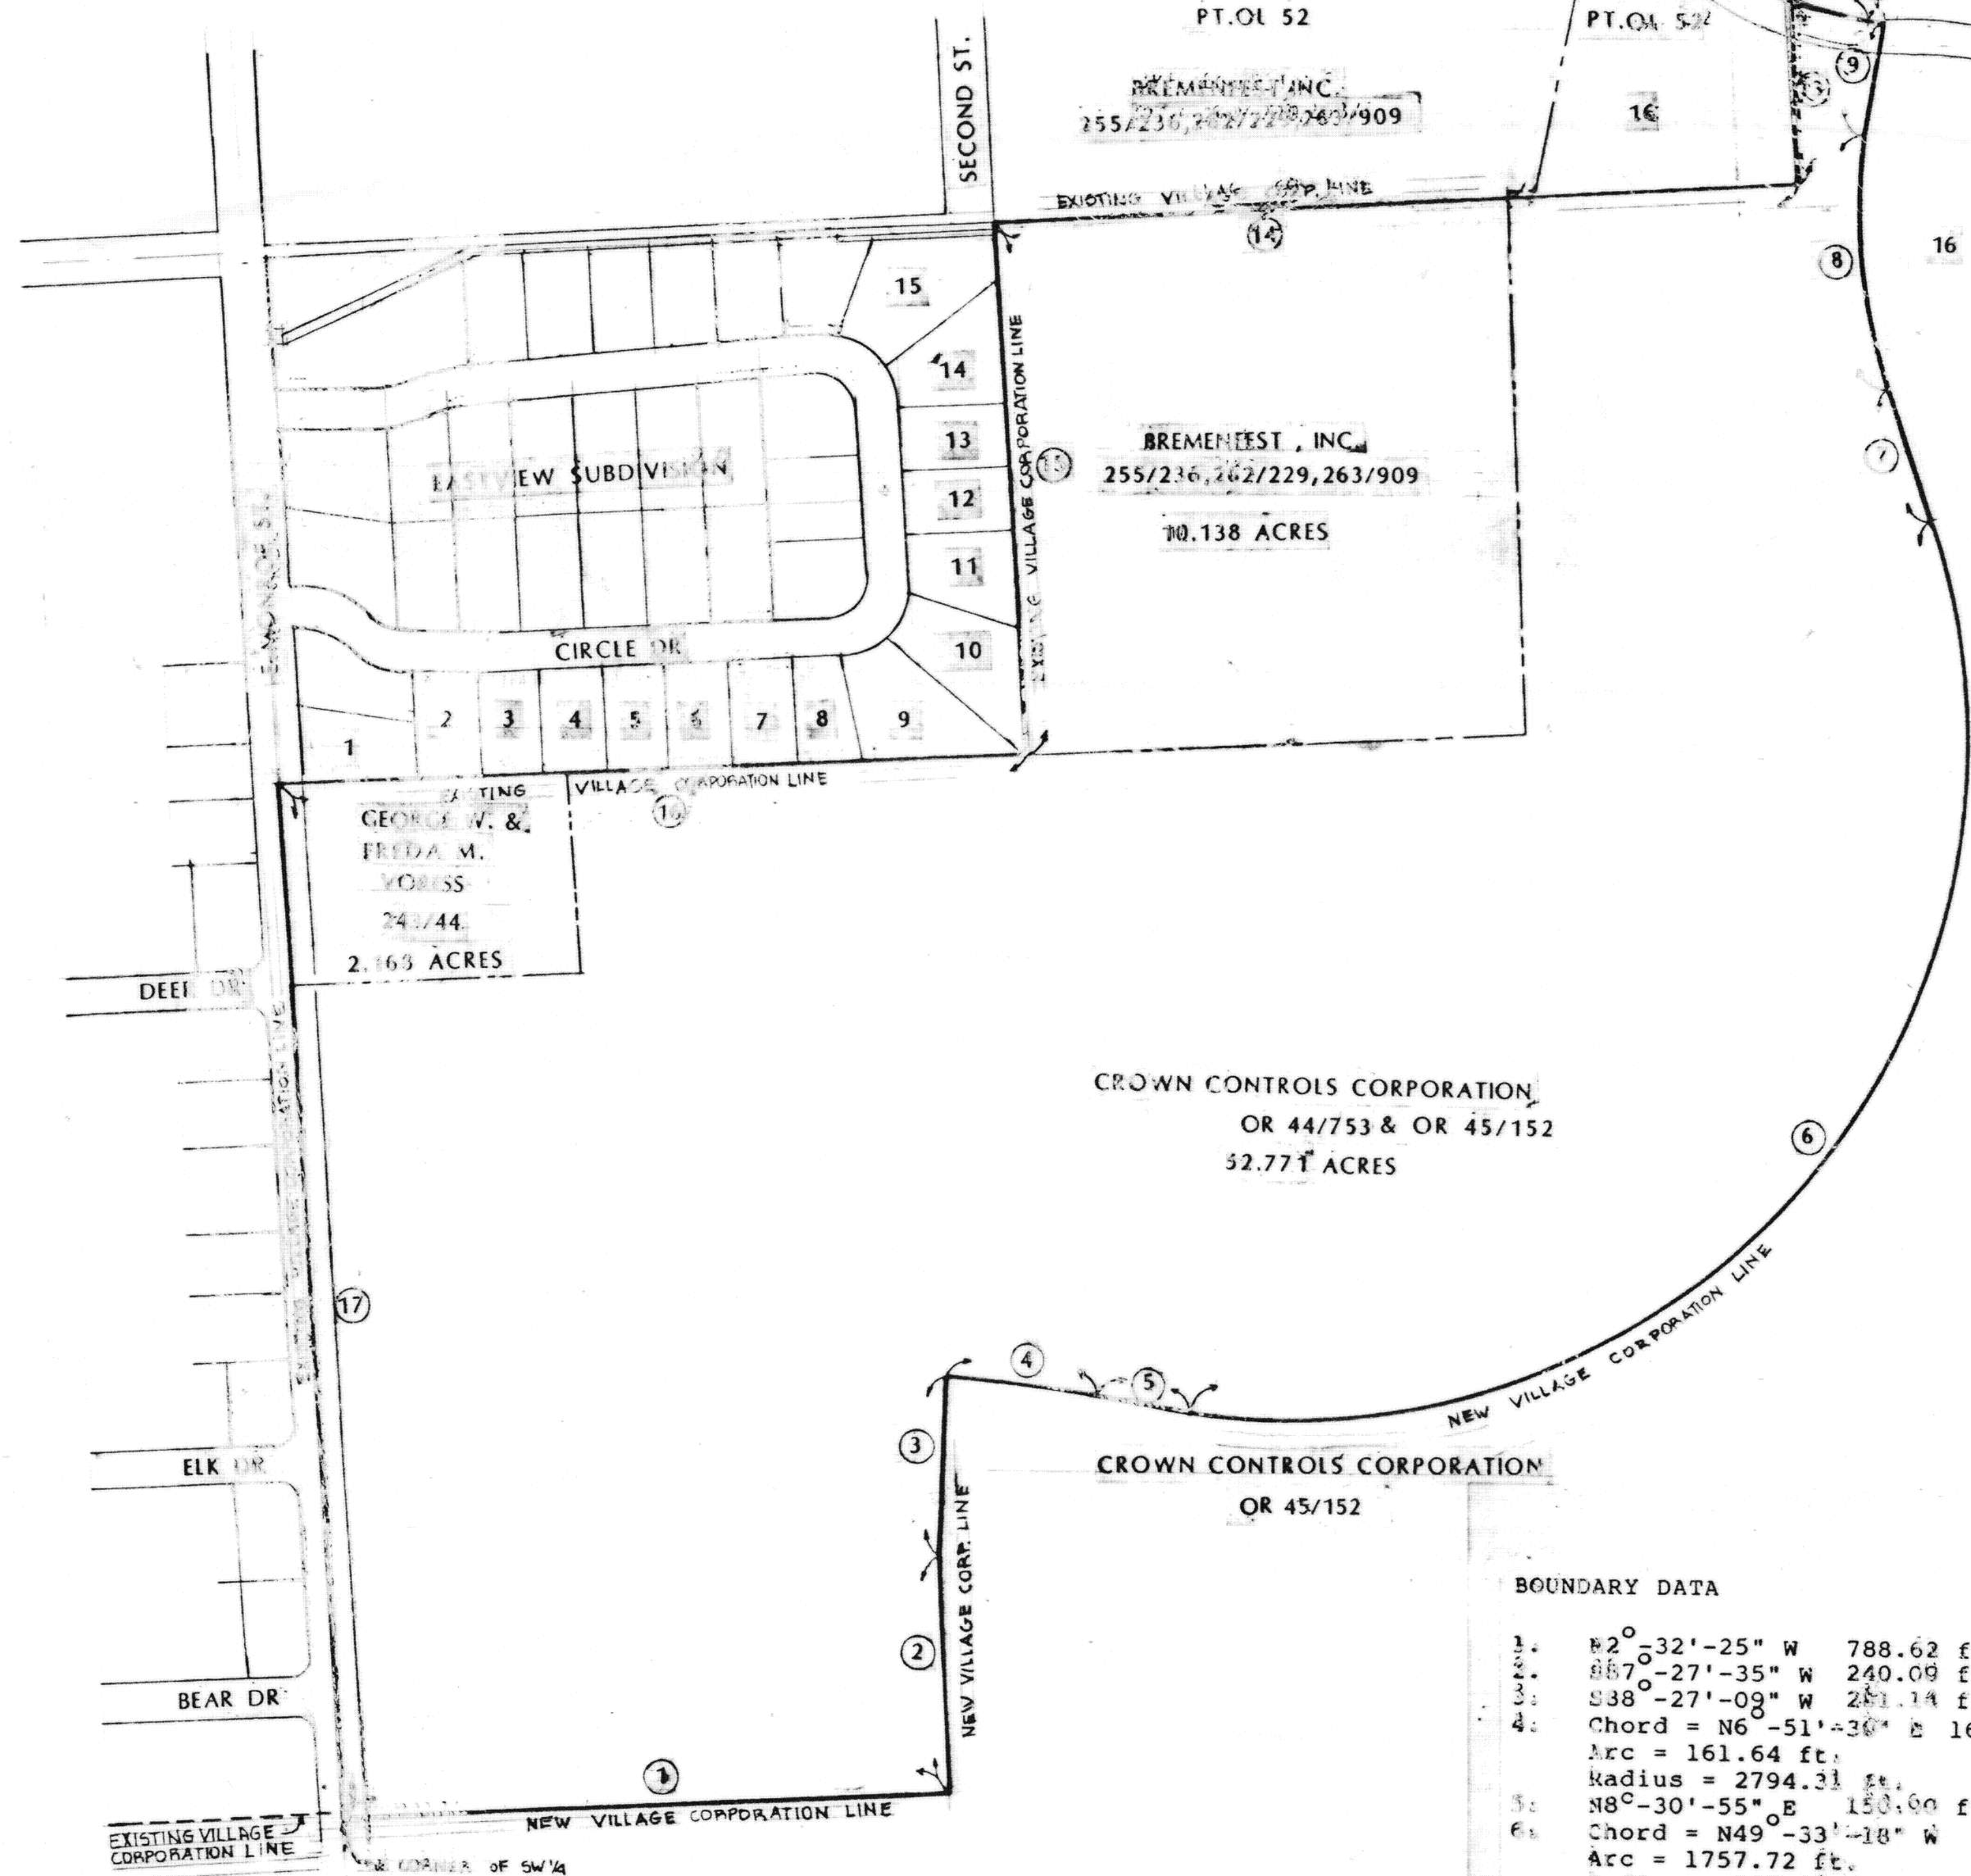

- 1 ALMA HITTENBERG OR 23/49
- 2 JOHN OUWERKER 109/200
- 3 MYRON SCHNELLE 17/109
- 4 GERALD & KATHLEEN POLSKA 191/604
- 5 DONALD & DENISE RAYMOND OR 17/9-11
- 6 ANNABEL SCHEER 27/267
- 7 JOAN & WILLIAM SILVER 1/9/150, 260/717
- 8 FOREST BOWERS 181/542

- 9 THOMAS & SUSAN BINGERS 261/416
- 10 ARTHUR & LUEDMA THAMAN OR 13/500
- 11 HAROLD STAMMON 172/695
- 12 NORMA LAMPERT 204/733
- 13 FREDERICK SOLLMAN 200/341
- 14 DELILIAH & WILSON BRAUN 191/487
- 15 MAX & BEVERLY FLEDDERJOHANN 245/385
- 16 CROWN CONTROLS CORPORATION OR 44/753

BOUNDARY DATA

1. N2°-32'-25" W 788.62 ft.
2. S87°-27'-35" W 240.09 ft.
3. S38°-27'-09" W 251.14 ft.
4. Chord = N6°-51'-30" E 161.62 ft.
Arc = 161.64 ft.
Radius = 2794.31 ft.
5. N8°-30'-55" E 150.00 ft.
6. Chord = N49°-33'-18" W 1471.88 ft.
Arc = 1757.72 ft.
Radius = 867.14 ft.
7. S72°-22'-29" W 201.14 ft.
8. Chord = S86°-52'-28" W 357.21 ft.
Arc = 361.06 ft.
Radius = 713.24 ft.
9. N78°-37'-31" W 111.69 ft.
10. S4°-36'-47" W 14.22 ft.
11. S11°-22'-29" W 100.78 ft.
12. S29°-56'-26" W 1.87 ft.
13. N86°-32'-22" E 250.63 ft.
14. S2°-25'-22" E 1050.50 ft.
15. N86°-30'-52" E 660.41 ft.
16. S2°-27'-43" E 947.24 ft.
17. N86°-30'-55" E 1322.12 ft.

TOTAL AREA - 65.077 ACRES

I HEREBY CERTIFY THAT THIS PLAT IS TRUE
AND CORRECT TO THE BEST OF MY KNOWLEDGE

George P. Fernandez
GEORGE P. FERNANDEZ
REGISTERED SURVEYOR #4079