

5804

RECEIVED


87 OCT 13 AM 10:31

MARLENE SCHUMANN
AUGLAIZE CO. RECORDER


VOGEL BOUNDARY LINE AGREEMENT

PART OF THE NORTHWEST 1/4
OF SECTION 11, T-5-S, R-4-E,
NOBLE TOWNSHIP, AUGLAIZE
COUNTY, OHIO.

LOCATION PLAN

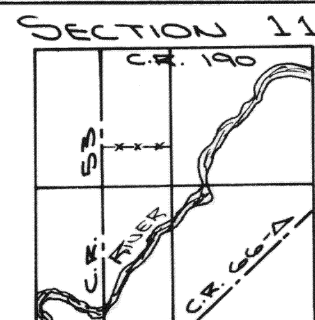

NOBLE TOWNSHIP,
T-5-S, R-4-E, AUGLAIZE
COUNTY, OHIO.

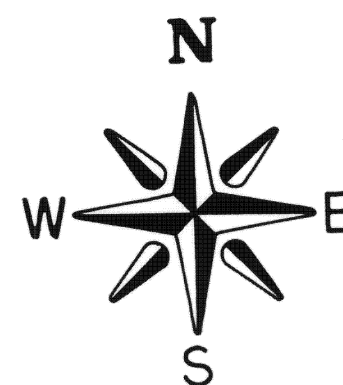

BOUNDARY LINE AGREEMENT

Whereas, in order to settle and establish the line
between said parcels, the parties hereto do agree as follows:

That John W. Jauert, as a Registered Surveyor in the State
of Ohio, Registration Number 6920, may run and establish said
line according to his opinion based upon the evidence found
on said properties, (evidence being that the existing fence line
and corner posts have been there well over 21 years and that
said fence line has been recognised as the property line by all
parties concerned), and the line so run and marked by said
surveyor shall be the true and correct deviding line between
the said parcels of land.

In witness whereof, said parties hereunto set their hands
this 10th, day of OCTOBER, 1987

In the presents of:


<u>Margaret D. Milam</u>	<u>Barbara A. Vogel</u>
<u>Darlene D. Vogel</u>	<u>Robert V. Vogel</u>
	<u>Leo L. Sandkuhl</u>

ACKNOWLEDGEMENT


Before me, a Notary Public in and for the said County
of Auglaize, State of Ohio, personally appeared the above
signed owners and acknowledged the signing of the forgoing
instrument to be their own free act and deed.

In testimony thereof, I have affixed my hand and seal
this 10th, day of October, 1987

Darlene D. Vogel My commission expires July 19, 1990
Notary Public in and for the said County
of Auglaize, State of Ohio.

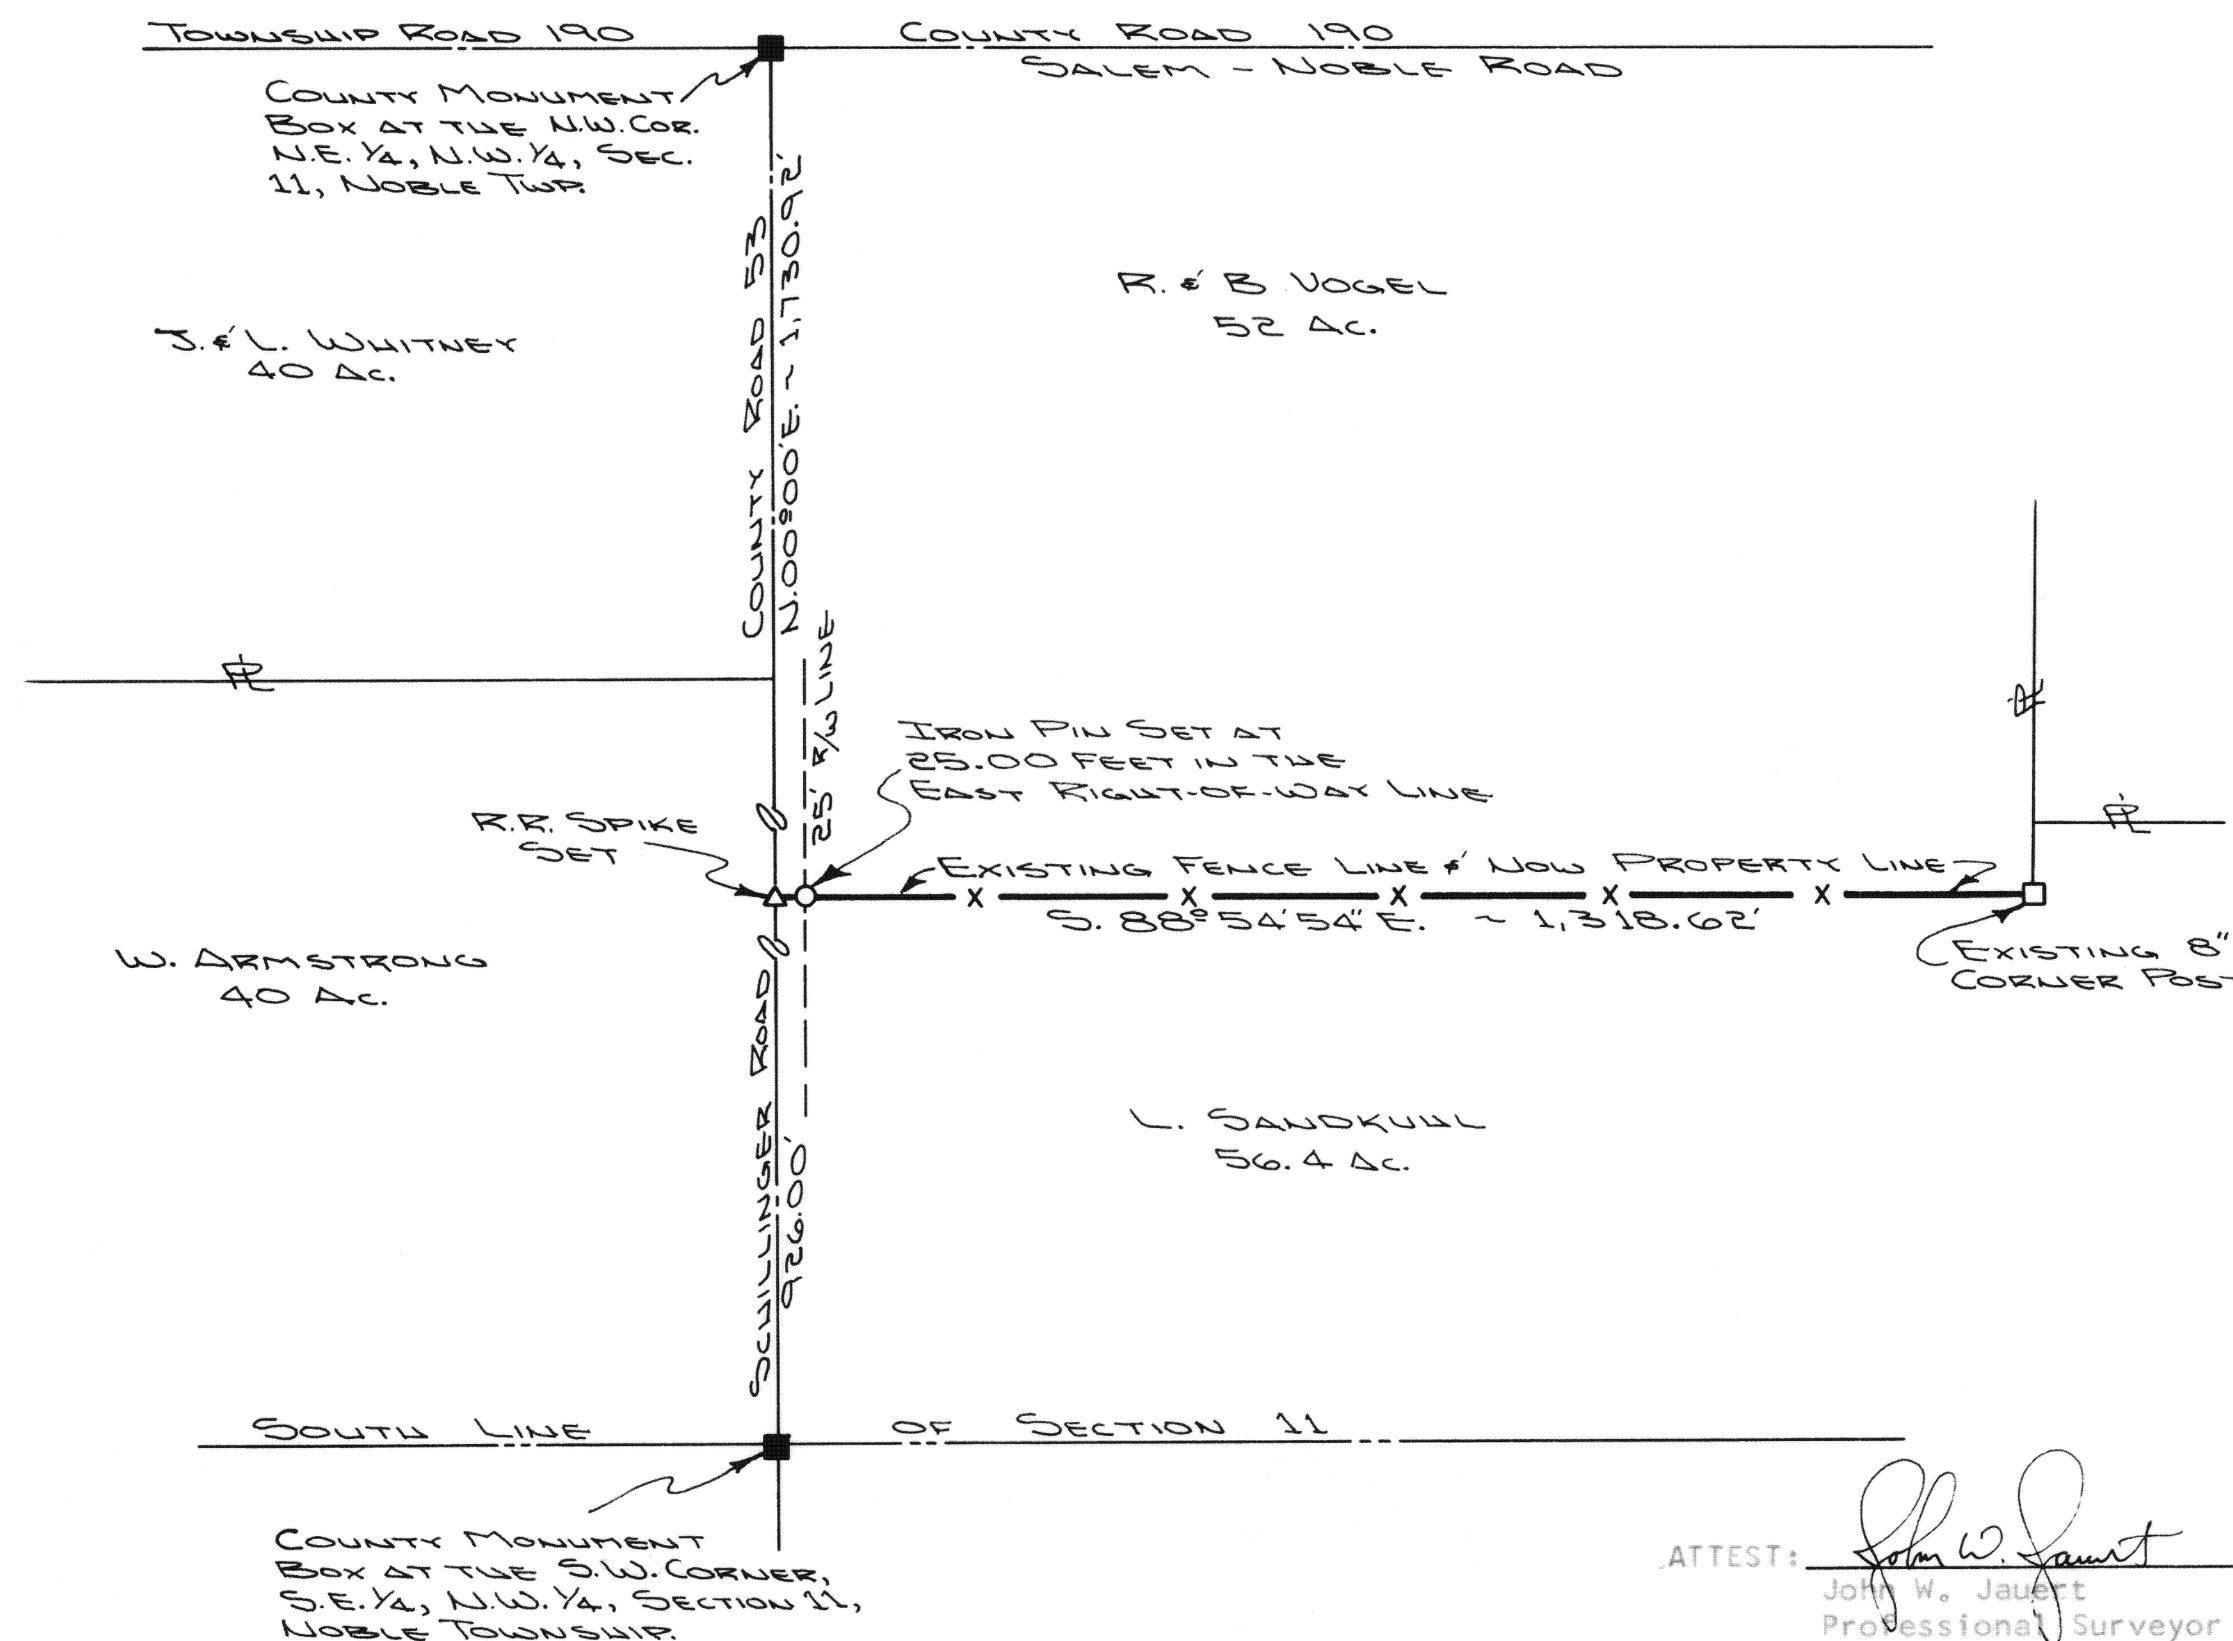

ATTEST: John W. Jauert
John W. Jauert
Professional Surveyor No. 6920

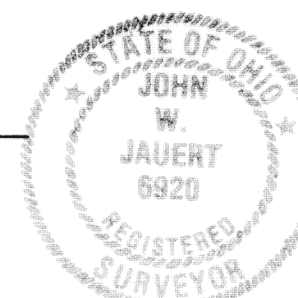

TOLERANCES (EXCEPT AS NOTED)		REVISIONS			VOGEL-SANDKUHL AGREEMENT	
		NO.	DATE	BY		
DECIMAL		1			SAUERT SURVEYING, R.T.B, Box 449, Wapakoneta, Ohio	
±		2				
FRACTIONAL		3				
±		4				
ANGULAR		5				
±						
		DRAWN BY S. JAUERT		SCALE 1" = 200'		MATERIAL
		CHK'D		DATE OCT. 1987		DRAWING NO.
		TRACED		APP'D	87-301	