
LAKE PINES SUBDIVISION

A PRIVATE SUBDIVISION

PART OF NE 1/4 SECTION 25,

MOULTON TOWNSHIP, T-5-S, R-5-E,

AUGLAIZE COUNTY, OHIO.

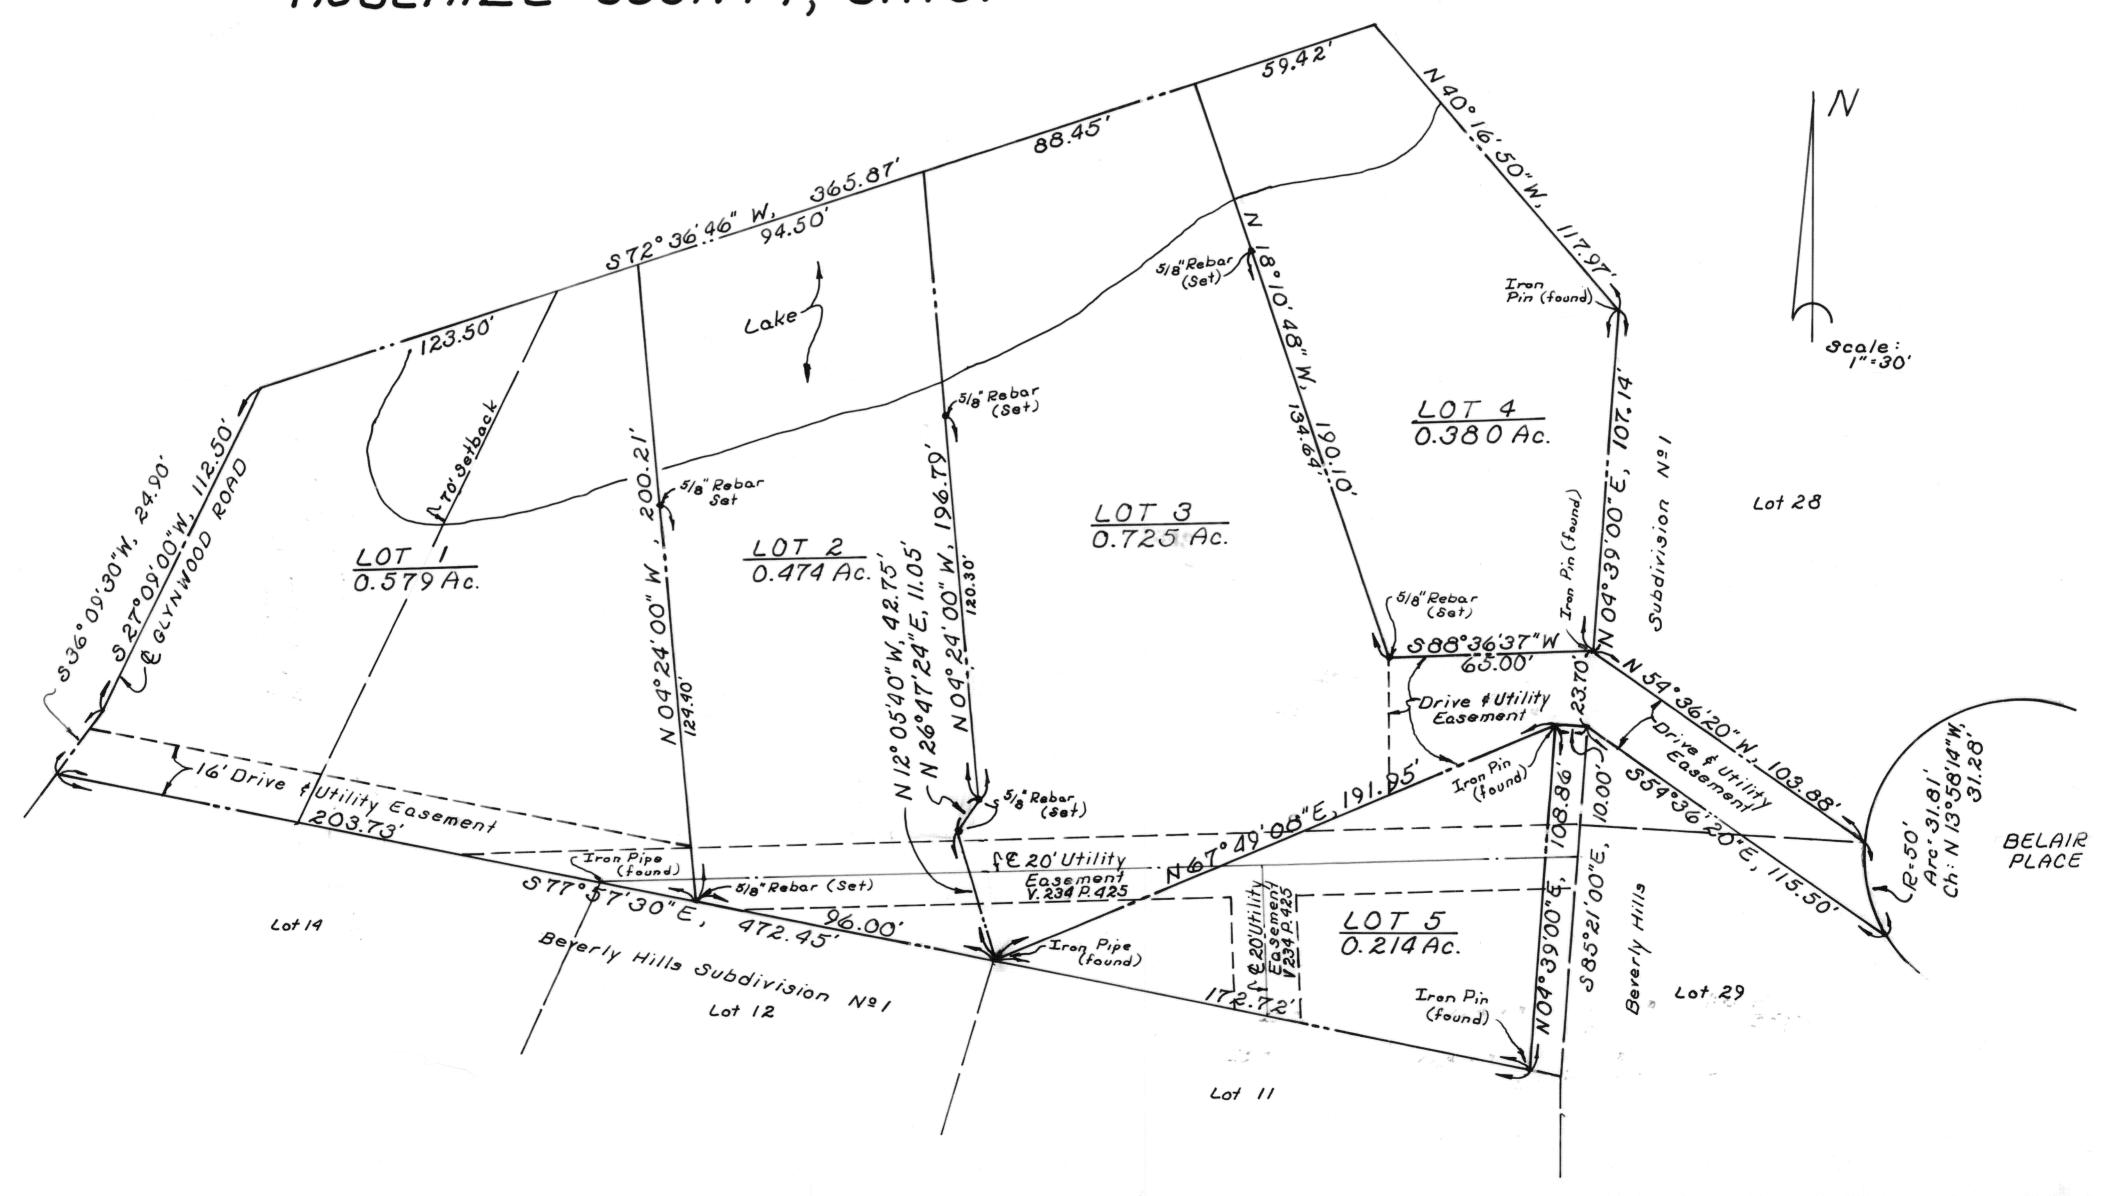

LAKE PINES SUBDIVISION A PRIVATE SUBDIVISION PART OF NE 1/4 SECTION 25, MOULTON TOWNSHIP, T-5-S, R-5-E, AUGLAIZE COUNTY, OHIO.

DESCRIPTION

Being a parcel of land situate in the Northeast quarter of Section 25, Moulton Township, T-5-S, R-5-E, Auglaize County, Ohio and more particularly described as follows:

Commencing at a point in the centerline of Glynwood Road, said point being the most southwesterly corner of the Meadow Lake Estates Subdivision; thence SII°16'46" W with the centerline of said Glynwood Road, 131.36'; thence S27°09'00" W with said centerline, 18.55' to the PLACE OF BEGINNING thence continuing S27°09'00"W with said centerline, 112.50 feet; thence continuing with said centerline S36°09'30"W, 24.90 feet to a point; thence S77°57'30"E with the north line of Lots 14,12 and 11 in Beverly Hills Subdivision Nº 1, 472.45 feet to a iron pin found; thence N 04°39'00"E, 108.86 feet to a iron pin found; thence S85°21'00"E, 10.00 feet to a point; thence S54°36'20"E, 115.50 feet to a point on the west right-of-way of the Cul-da-sac at the end of Belair Place; thence northwesterly with said west right-of-way on a non-tangent curve to the right having a radius of 50 feet an arc length of 31.81 feet (chord for said curve is N 13°58'14"W, 31.28 feet); thence N 54°36'20"W, 103.88 feet to a iron pin found on the west line of Lot 28 in Beverly Hills Supdivision Nº 1; thence N 04°39'00"E with said west line, 107.14 feet to a iron pin found; thence N 40°16'50"W continuing with said west line, 117.97 feet to a point; thence S 72°36'46"W, 365.87 feet to the PLACE OF BEGINNING containing 2.372 acres more or less and subject to all highways and other easements of records.

SURVEYOR'S CERTIFICATION

I hereby certify that this Plat is based on a true and accurate survey made by me in October, 1987 and that all markers are in place as shown.

Registered Surveyor LS 6470
KUCK and MORRISEY, Inc.
Consulting Engineers & Surveyors



DEDICATION

Know all men by these presents:

I the undersigned owner of the within described land, have caused the area encompassed to be platted as shown and have established drive and utility easements as shown on the plat.

To witness thereof the undersioned asset bears because the

In witness thereof the undersigned owner have hereunto signed my name this 25th day of March , 1988 .

Susan a. Morrisey

Sack M. Cole

ACKNOWLEDGEMENT

State of Ohio
Auglaize County ss:
Before me a Notary Public in and for said State and County,
personally appeared the above signed owner and acknowledged
the signing of the hereon Plat to be his own free act and deed.
In witness whereof, I hereunto set my hand and seal this
25thday of March, 1988.

My commission expires Dec. 26, 1988 Susan a. Morrisey

APPROVAL OF THE PLANNING COMMISSION Approved by the planning commission of the City of Wapakoneta, Ohio at the meeting on Number 21, 1987

SECRETARY - PLANNING COMMISSION

COUNTY AUDITOR'S CERTIFICATE

I hereby certify that there are no unpaid taxes on the land comprising this Plat and that this plat was filed for transfer in the Office of the Auglaize County Auditor this ____ day of ______, 1988.

1349

AUDITOR - AUGLAIZE COUNTY, OHIO.

COUNTY RECORDER'S CERTIFICATE

Nº:
Received for recording in the Office of the Auglaize County
Recorder this 252 day of Ynarch 1988, at 1:43 P.M.
o'clock and recorded in Plat Cabinet A on Slides 350 1351.

RECORDER - AUGLAIZE COUNTY, OHIO.