
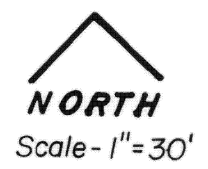


# PLAT OF DEDICATION MURRAY STREET CONNECTOR

Part of the NW 1/4, of the NW 1/4, Section 29; Duchouquet Township; City  
of Wapakoneta,  
Ohio

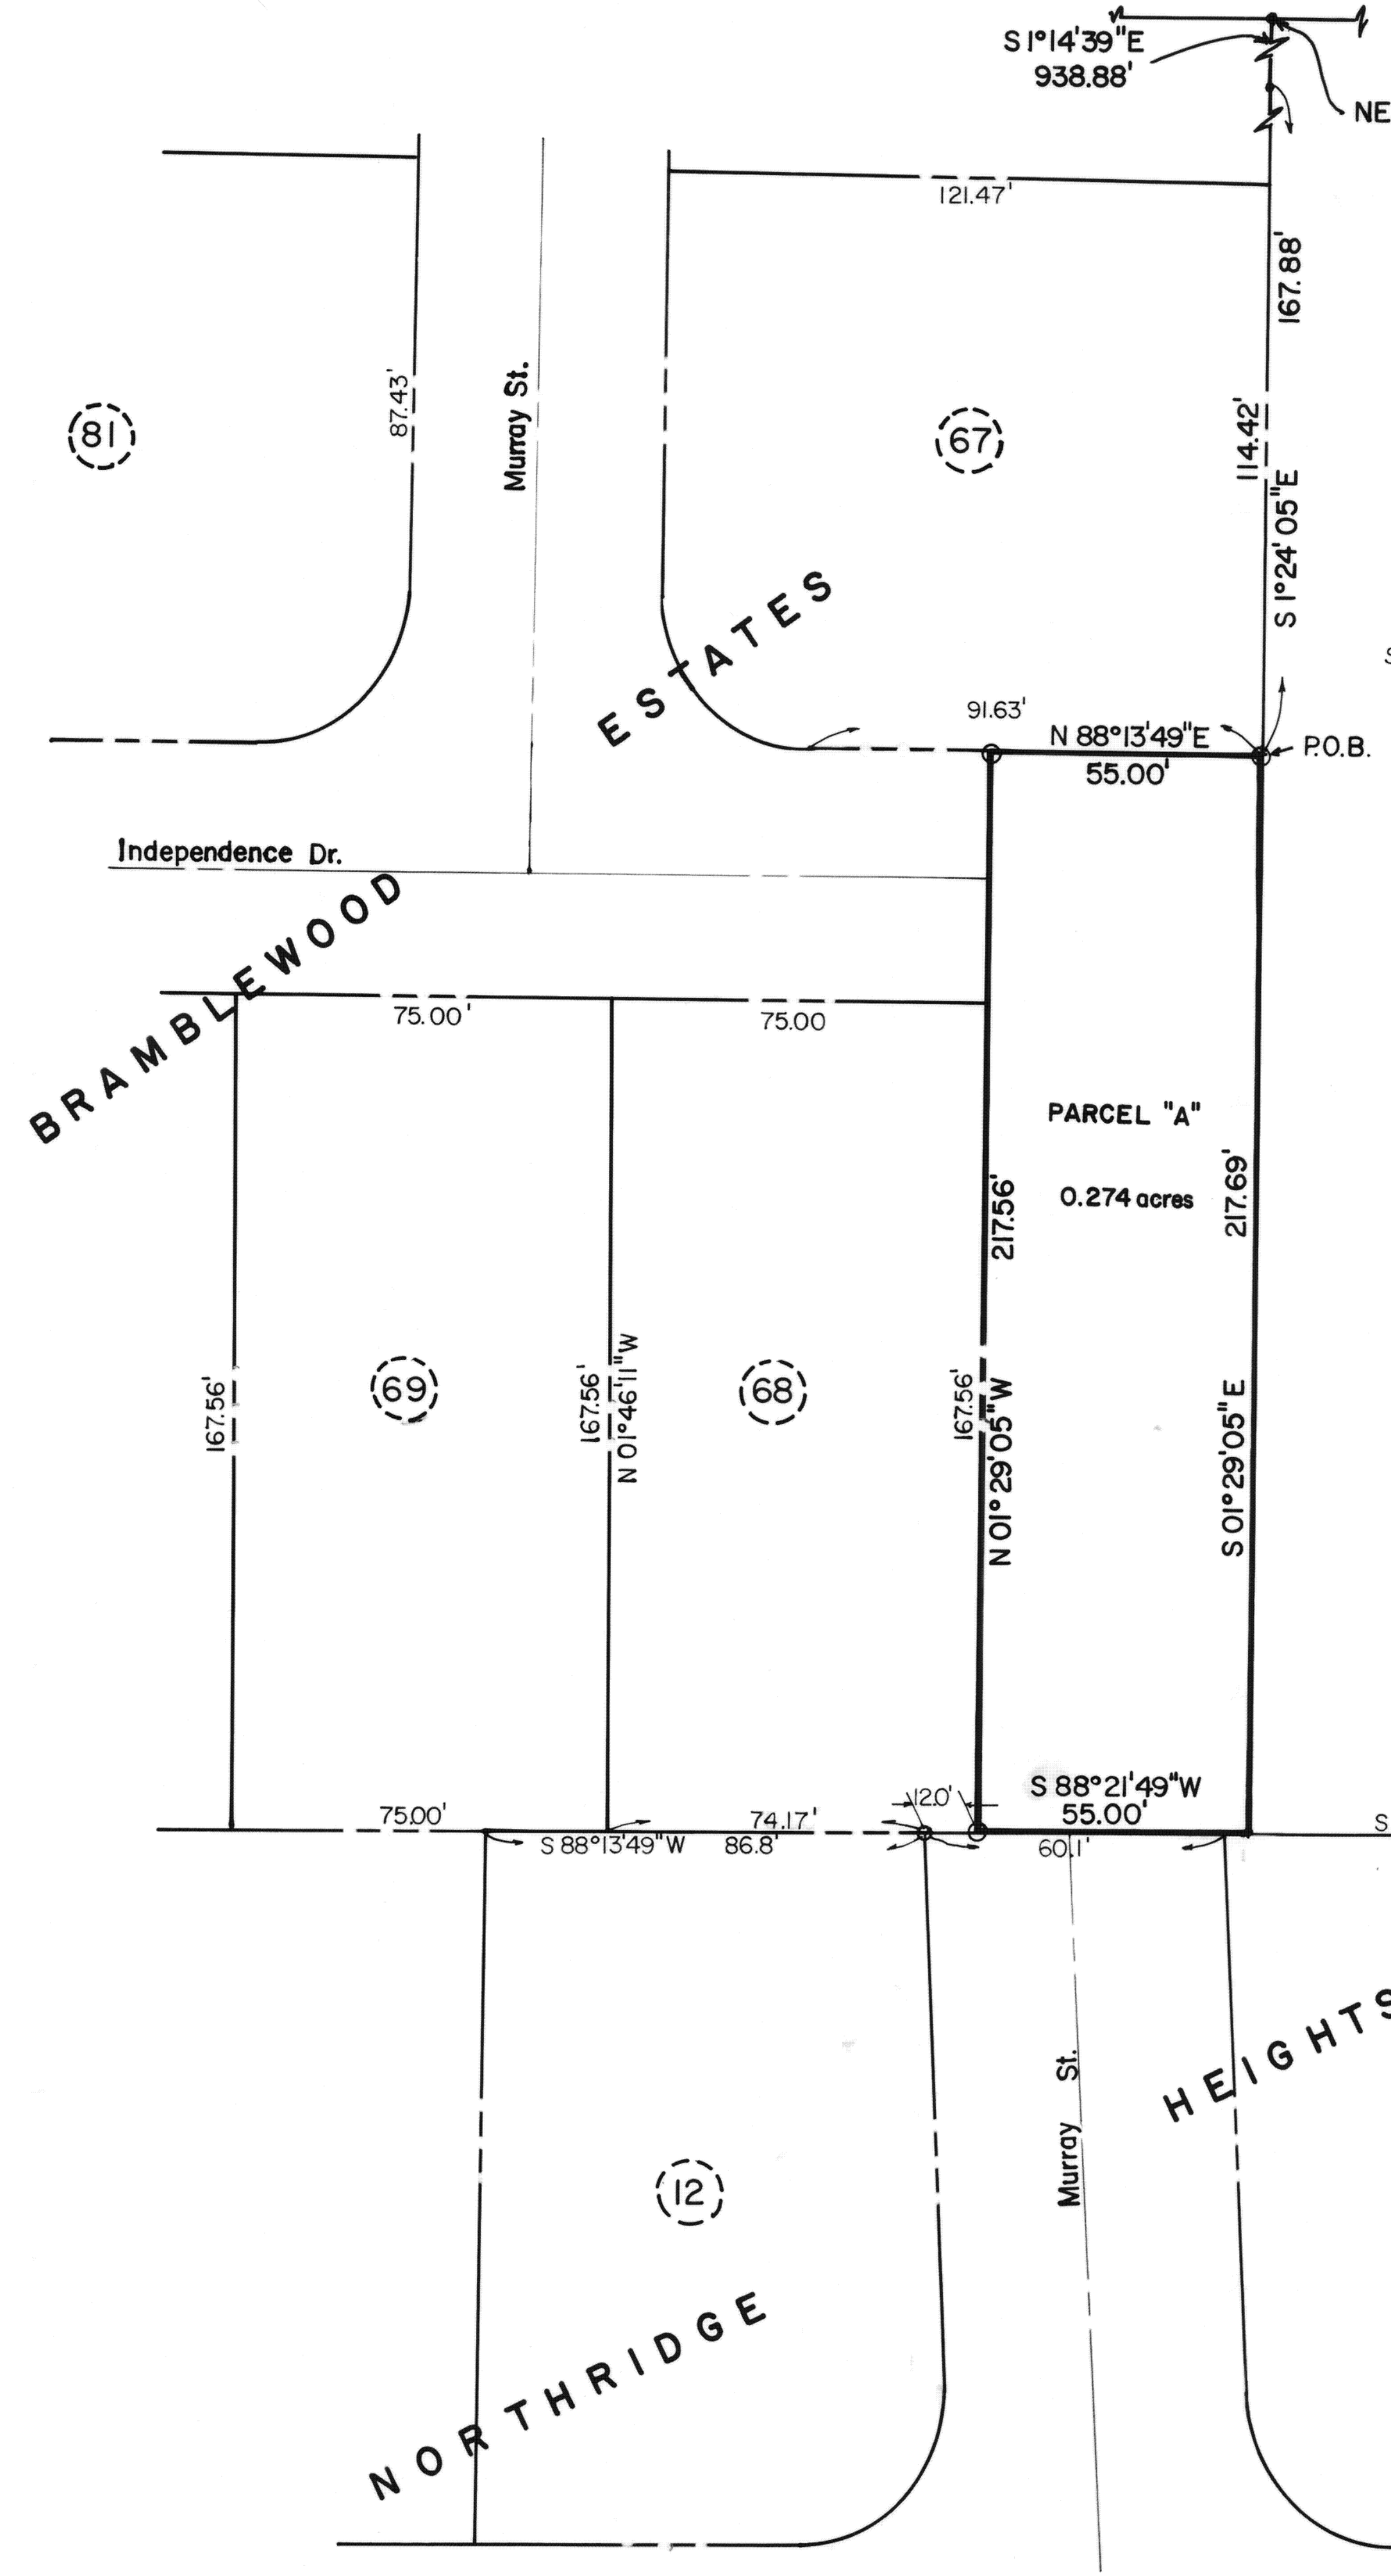

## LEGAL DESCRIPTION

Situate in the NW quarter of Section 29, T-5-S; R-6-E in the City of Wapakoneta, Duchouquet Township, Auglaize County, Ohio, and being more particularly described as follows:

Commencing at the NE corner of the NW quarter of the NW quarter of said Section 29;  
thence S 01° 14' 39" E, a distance of 938.88' feet to a point;  
thence S 01° 24' 05" E, a distance of 167.88' feet to an iron pipe found at the SE corner of Lot #67 of Bramblewood Estates Subdivision as filed in Plat Cabinet A, Pages 37 & 38, said pipe also being the PLACE OF BEGINNING;  
thence S 01° 29' 05" E a distance of 217.69 feet to a point on the north line of Northridge Heights Subdivision N°1 as filed in Plat Cabinet B, Page 55;  
thence S 88° 21' 49" W a distance of 55 feet to the SE corner of Lot N°68 of the Bramblewood Estates Subdivision;  
thence N 01° 29' 05" W along the east line of Lot N°68 a distance of 217.56 feet to an iron pipe found at the south line of Lot N°67 of Bramblewood Estates Subdivision;  
thence N 88° 13' 49" E along the south line of said Lot N°67, a distance of 55.00 feet to the PLACE OF BEGINNING.  
Containing in all 11,968 square feet, or 0.274 acres more or less.

Attest: James M. Kaut  
P.S. N° 6792



## DEDICATION

The Board of Education of the Wapakoneta City School District, being the owner of the land contained the hereon plat, hereby adopts said plat and dedicates PARCEL "A" to the use and benefit of the public for roadway and utility purposes forever.

In witness whereof the President of the Board of Education has hereunto signed his name this 14<sup>th</sup> day of June, 1988.  
witness: David Meyer Paul Heller  
President, Board of Education  
M. Joanne Wolfe John E. Howard  
Treasurer, Board of Education

## ACKNOWLEDGEMENT

State of Ohio §  
County of Auglaize §  
Before me a Notary Public in and for said State and County, personally appeared the above signed owner and acknowledged the signing of the hereon Plat to be his own free act and deed.  
In witness whereof, I hereunto set my hand and seal this 14<sup>th</sup> day of June, 1988.

Judith A. Kohler Bamberger  
Notary Public Judith A. Kohler Bamberger, Notary Public  
State of Ohio  
My Commission Expires April 15, 1990

## APPROVAL

The Planning Commission of the City of Wapakoneta certifies that the Plat of Dedication hereon was approved and that those improvements upon said right-of-way is hereby accepted on the 24<sup>th</sup> day of May, 1988.  
John E. Schwartz  
Chairman, City Planning Commission