


155-2160
RECEIVED
90 JAN 10 PM 3:13
MARLENE SCHUMANN
AUGLAIZE CO. RECORDER
Plot Calc
A
Slide 381

ANNEXATION PLAT VILLAGE OF NEW KNOXVILLE

PART OF THE N. W. 1/4 OF THE S. W. 1/4 OF SECTION 29,
TOWN 6 SOUTH, RANGE 5 EAST, WASHINGTON TOWNSHIP,
AUGLAIZE COUNTY, OHIO.

LOCATION PLAN

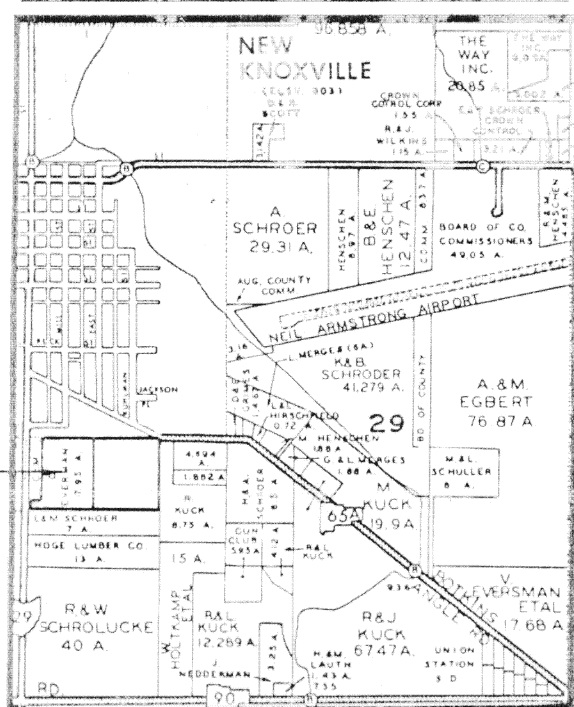

SITE



LEGEND

- IRON PIN SET
- IRON PIN FOUND
- △ P. K. NAIL SET
- ▲ P. K. NAIL FOUND

N. W. CORNER,
S. W. QUARTER,
SECTION 29

STATE ROUTE 29
EXISTING CORP. LINE

WASHINGTON TOWNSHIP CEMETERY

O. & I. EVERSMAN TO THE
VILLAGE OF NEW KNOXVILLE


7.96 ACRE

10.14 ACRE

18.10 ACRE TOTAL

ATTEST:

JOHN W. JAUERT
PROFESSIONAL SURVEYOR NO. 6920

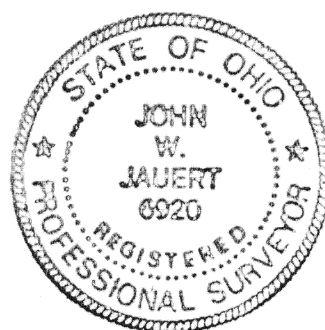

Jauert Associates
Surveying
AND LAND CONSULTING
RT. 3 BOX 449 WAPAKONETA, OHIO 45895
PH. (419) 738-8962

TOLERANCES (EXCEPT AS NOTED)	REVISIONS			ANNEXATION PLAT FOR		
	NO.	DATE	BY	THE VILLAGE OF NEW KNOXVILLE		
DECIMAL	1			DRAWN BY	SCALE	MATERIAL
±	2			J. JAUERT	1" = 100'	
FRACTIONAL	3			CHK'D	DATE	DRAWING NO.
±	4				12/16/89	
ANGULAR	5			TRACED	APP'D	89-511
±						