
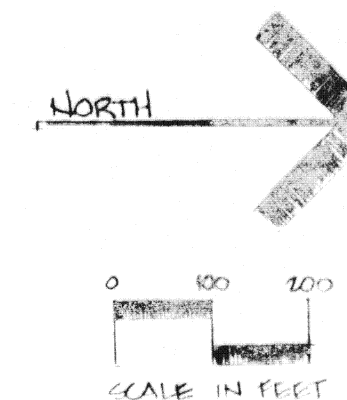
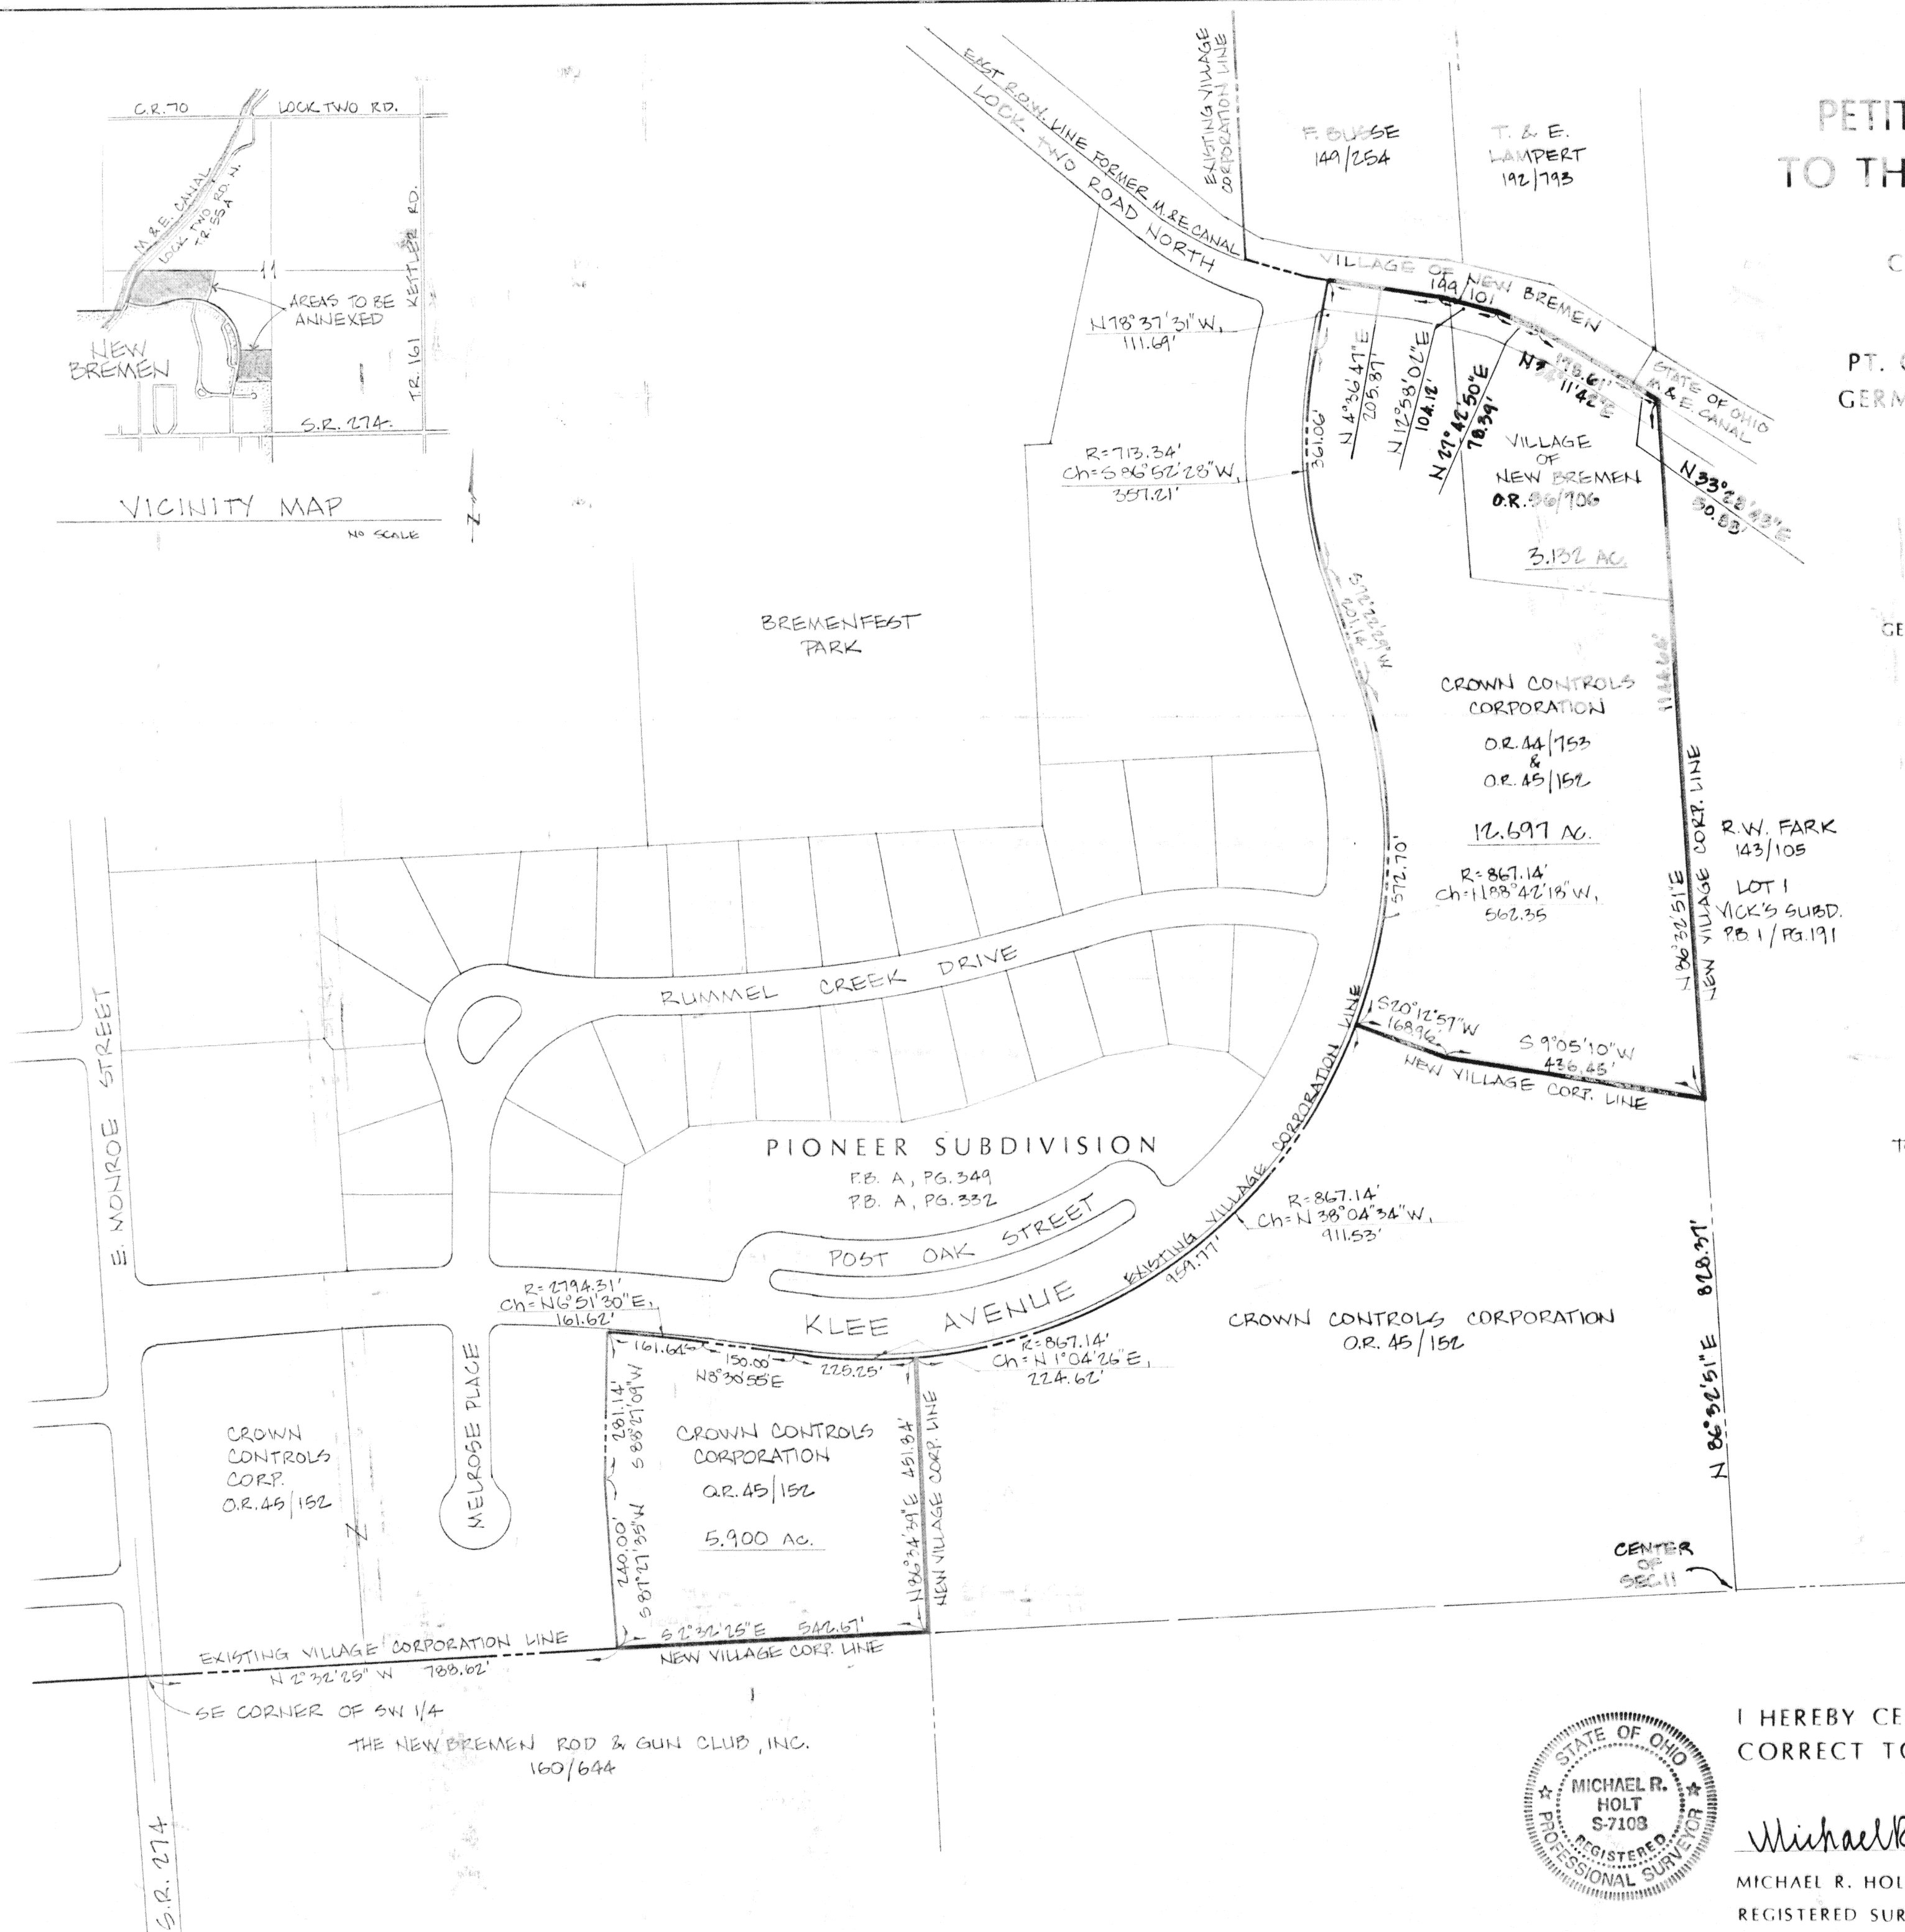


PLAT OF LANDS PETITIONED TO BE ANNEXED TO THE VILLAGE OF NEW BREMEN

BY
CROWN CONTROLS CORPORATION
VILLAGE OF NEW BREMEN
IN
PT. OF SW 1/4 OF SECTION 11, T7S, R4E
GERMAN TOWNSHIP AUGLAIZE COUNTY
STATE OF OHIO

PREPARED BY
FREYTAG & ASSOCIATES, INC.
ARCHITECTS & ENGINEERS
SIDNEY, OHIO

GEORGE P. FERNANDEZ REG. SURVEYOR #4079
MICHAEL R. HOLT REG. SURVEYOR #7108

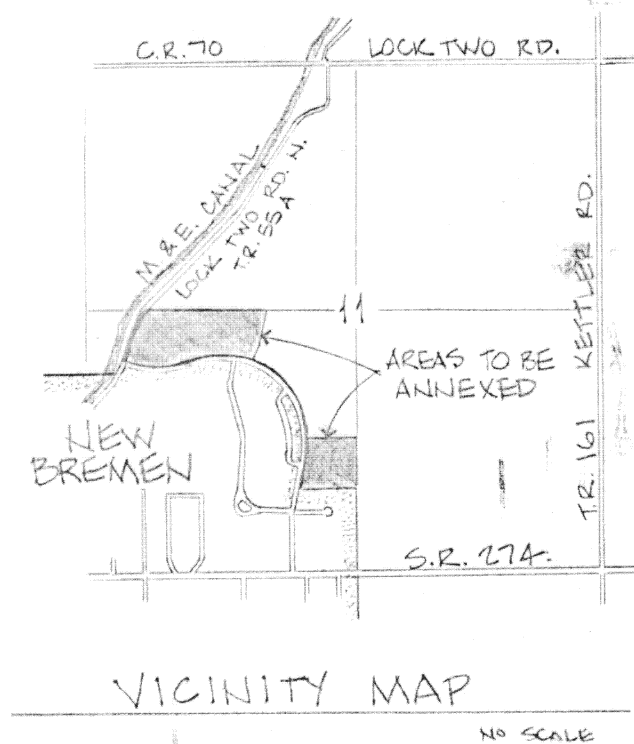

TOTAL OF AREAS TO BE ANNEXED:
21.729 ACRES



I HEREBY CERTIFY THAT THIS PLAT IS TRUE AND
CORRECT TO THE BEST OF MY KNOWLEDGE.

Michael R. Holt
MICHAEL R. HOLT
REGISTERED SURVEYOR #7108

3/89