

STARTING BEARING - N 0°40'25"E, ASSUMED, FROM PREVIOUS/ADJACENT SURVEYS; E. LINE OF SECTION 15.

PLAT OF SURVEY  
FOR EXTENSION OF  
**WALNUT STREET**

W. PT. OF SW 1/4, SECTION 14, T 7 S, R 4 E  
E. PT. OF SE 1/4, SECTION 15, T 7 S, R 4 E

VILLAGE OF NEW BREMEN      GERMAN TOWNSHIP  
AUGLAIZE COUNTY      STATE OF OHIO

FOR  
**CROWN EQUIPMENT CORPORATION**

BY  
**FREYTAG & ASSOC. INC. ARCHITECTS/ENGINEERS**  
226 N. MIAMI AVENUE      SIDNEY, OHIO 45365

WE, THE UNDERSIGNED, BEING THE PRESIDENT AND SECRETARY OF CROWN EQUIPMENT CORPORATION, FORMERLY KNOWN AS CROWN CONTROLS CORPORATION, OWNER OF THE HEREON PLATTED LAND, DO HEREBY ASSENT TO AND ADOPT THE STREET AND SURVEY OF THE LAND SHOWN HEREON AND FURTHER ACKNOWLEDGE THAT THE PLAT WAS MADE AT THE REQUEST OF CROWN EQUIPMENT CORPORATION. WALNUT STREET, AS SHOWN, IS HEREBY DEDICATED TO THE PUBLIC USE FOREVER, TO BE USED AS A ROADWAY AND FOR THE INSTALLATION, OPERATION, MAINTENANCE, REPAIR AND/OR REMOVAL OF ALL PROPERLY AUTHORIZED UTILITIES.

SIGNED THIS 30<sup>th</sup> DAY OF April, 1990.

WITNESS

JAMES F. DICKE II

WITNESS

DANE W. DICKE

THE STATE OF OHIO, Auglaize COUNTY, S.S.

BEFORE ME, A NOTARY PUBLIC IN AND FOR SAID COUNTY, PERSONALLY CAME JAMES F. DICKE II, PRESIDENT AND DANE W. DICKE, SECRETARY WHO ACKNOWLEDGED THAT THEY DID SIGN THE FOREGOING INSTRUMENT AND THAT THE SAME IS THE FREE ACT AND DEED OF EACH OF THEM FOR THE PURPOSE THEREIN EXPRESSED.

IN TESTIMONY WHEREOF, I HAVE HEREUNTO SET MY HAND AND AFFIXED MY SEAL AT New Bremen, OHIO, THIS 30<sup>th</sup> DAY OF April, 1990.

NOTARY PUBLIC  
Notary Public, State of Ohio  
My commission expires January 24, 1995.

5443

TRANSFERRED AND NUMBERED THIS 24<sup>th</sup> DAY OF OCTOBER, 1990.

AUGLAIZE COUNTY AUDITOR


FILED THIS 24 DAY OF Oct., 1990, AT 2:30 P.M.

RECORDED THIS 24 DAY OF Oct., 1990, IN PLAT BOOK 1  
PAGE 389.

AUGLAIZE COUNTY RECORDER

**SCHER SUBDIVISION**

P.B. B, PG. 30

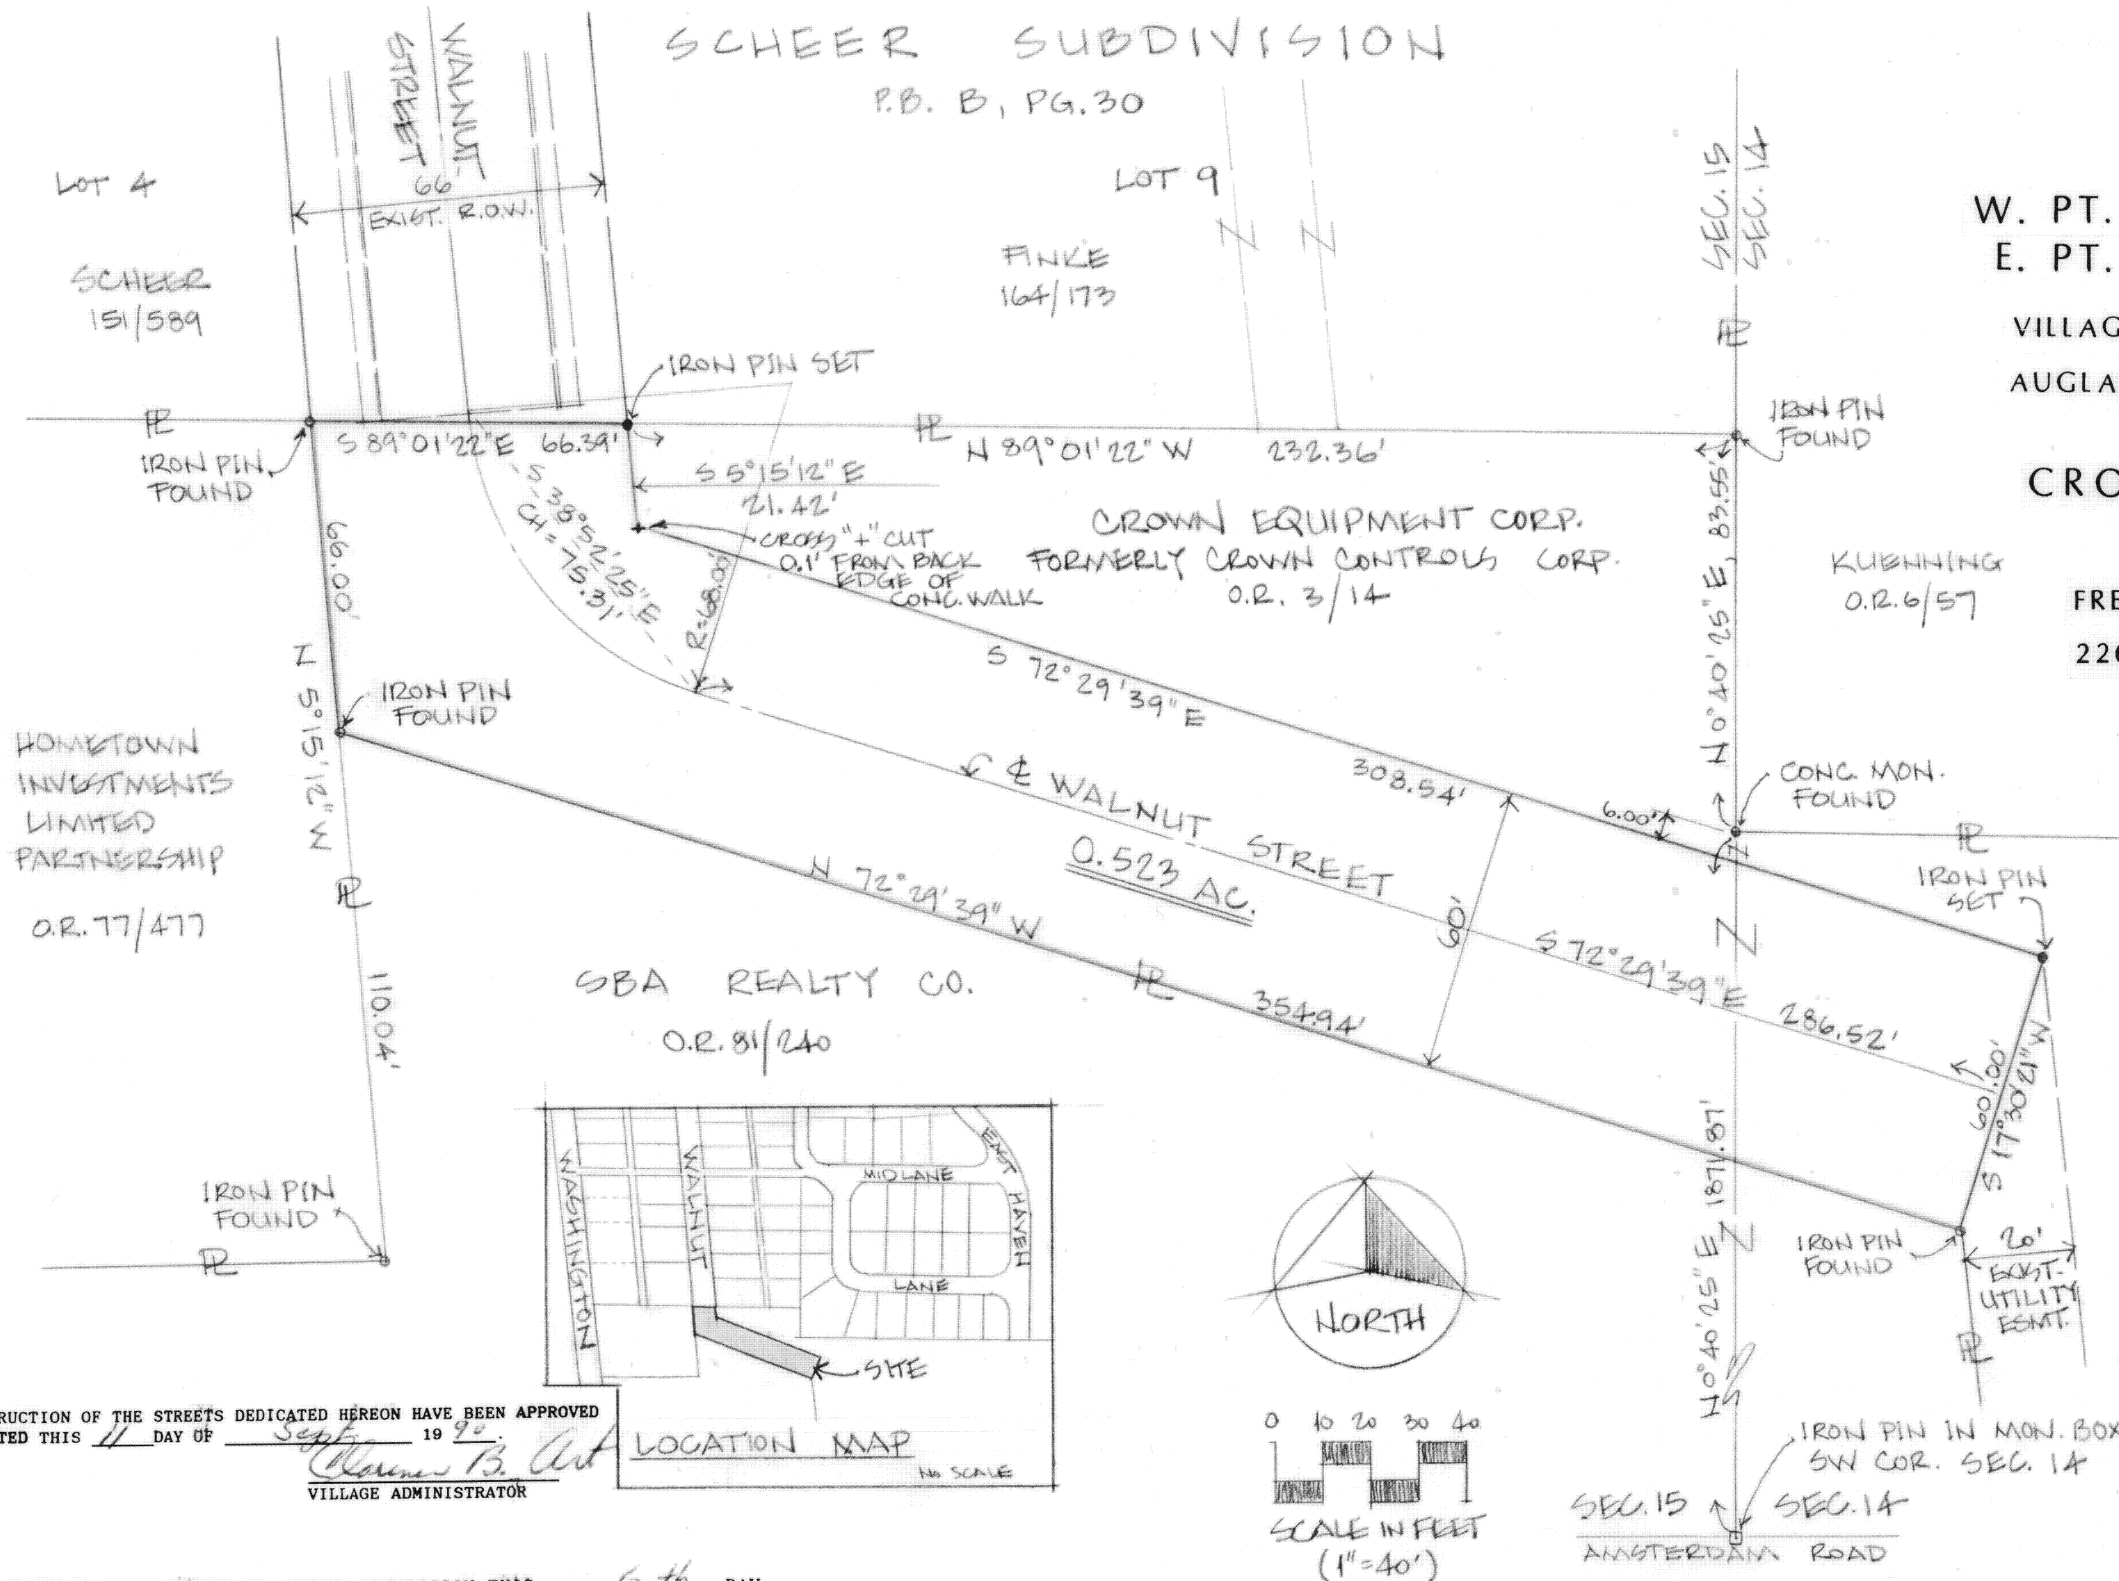

THE CONSTRUCTION OF THE STREETS DEDICATED HEREON HAVE BEEN APPROVED AND ACCEPTED THIS 11 DAY OF Sept., 1990.

VILLAGE ADMINISTRATOR

APPROVED BY THE NEW BREMEN PLANNING COMMISSION THIS 6<sup>th</sup> DAY OF Sept., 1990, 1989

PLANNING COMMISSION - CHAIRMAN

ACCEPTED BY THE COUNCIL OF THE VILLAGE OF NEW BREMEN THIS 19<sup>th</sup> DAY OF Sept., 1990, 1989

PRESIDENT OF COUNCIL

VILLAGE ADMINISTRATOR

ORDINANCE  
RESOLUTION NO. 1989-9-26

I, MICHAEL R. HOLT, HEREBY STATE THAT THIS PLAT IS A TRUE AND CORRECT EXPOSITION OF A SURVEY LAID OUT BY ME, A MEMBER OF FREYTAG AND ASSOCIATES, INC. ARCHITECTS/ENGINEERS, FOR CROWN EQUIPMENT CORPORATION, FORMERLY KNOWN AS CROWN CONTROLS CORPORATION, AS PART OF A TRACT CONVEYED TO CROWN CONTROLS CORPORATION BY DEED RECORDED IN OFFICIAL RECORD 3, PAGE 14 OF THE DEED RECORDS OF AUGLAIZE COUNTY, OHIO.

SIGNED AND CERTIFIED AS BEING TRUE AND CORRECT TO THE BEST OF MY KNOWLEDGE THIS 9<sup>th</sup> DAY OF APRIL, 1990.

MICHAEL R. HOLT  
REGISTERED SURVEYOR #7108

