


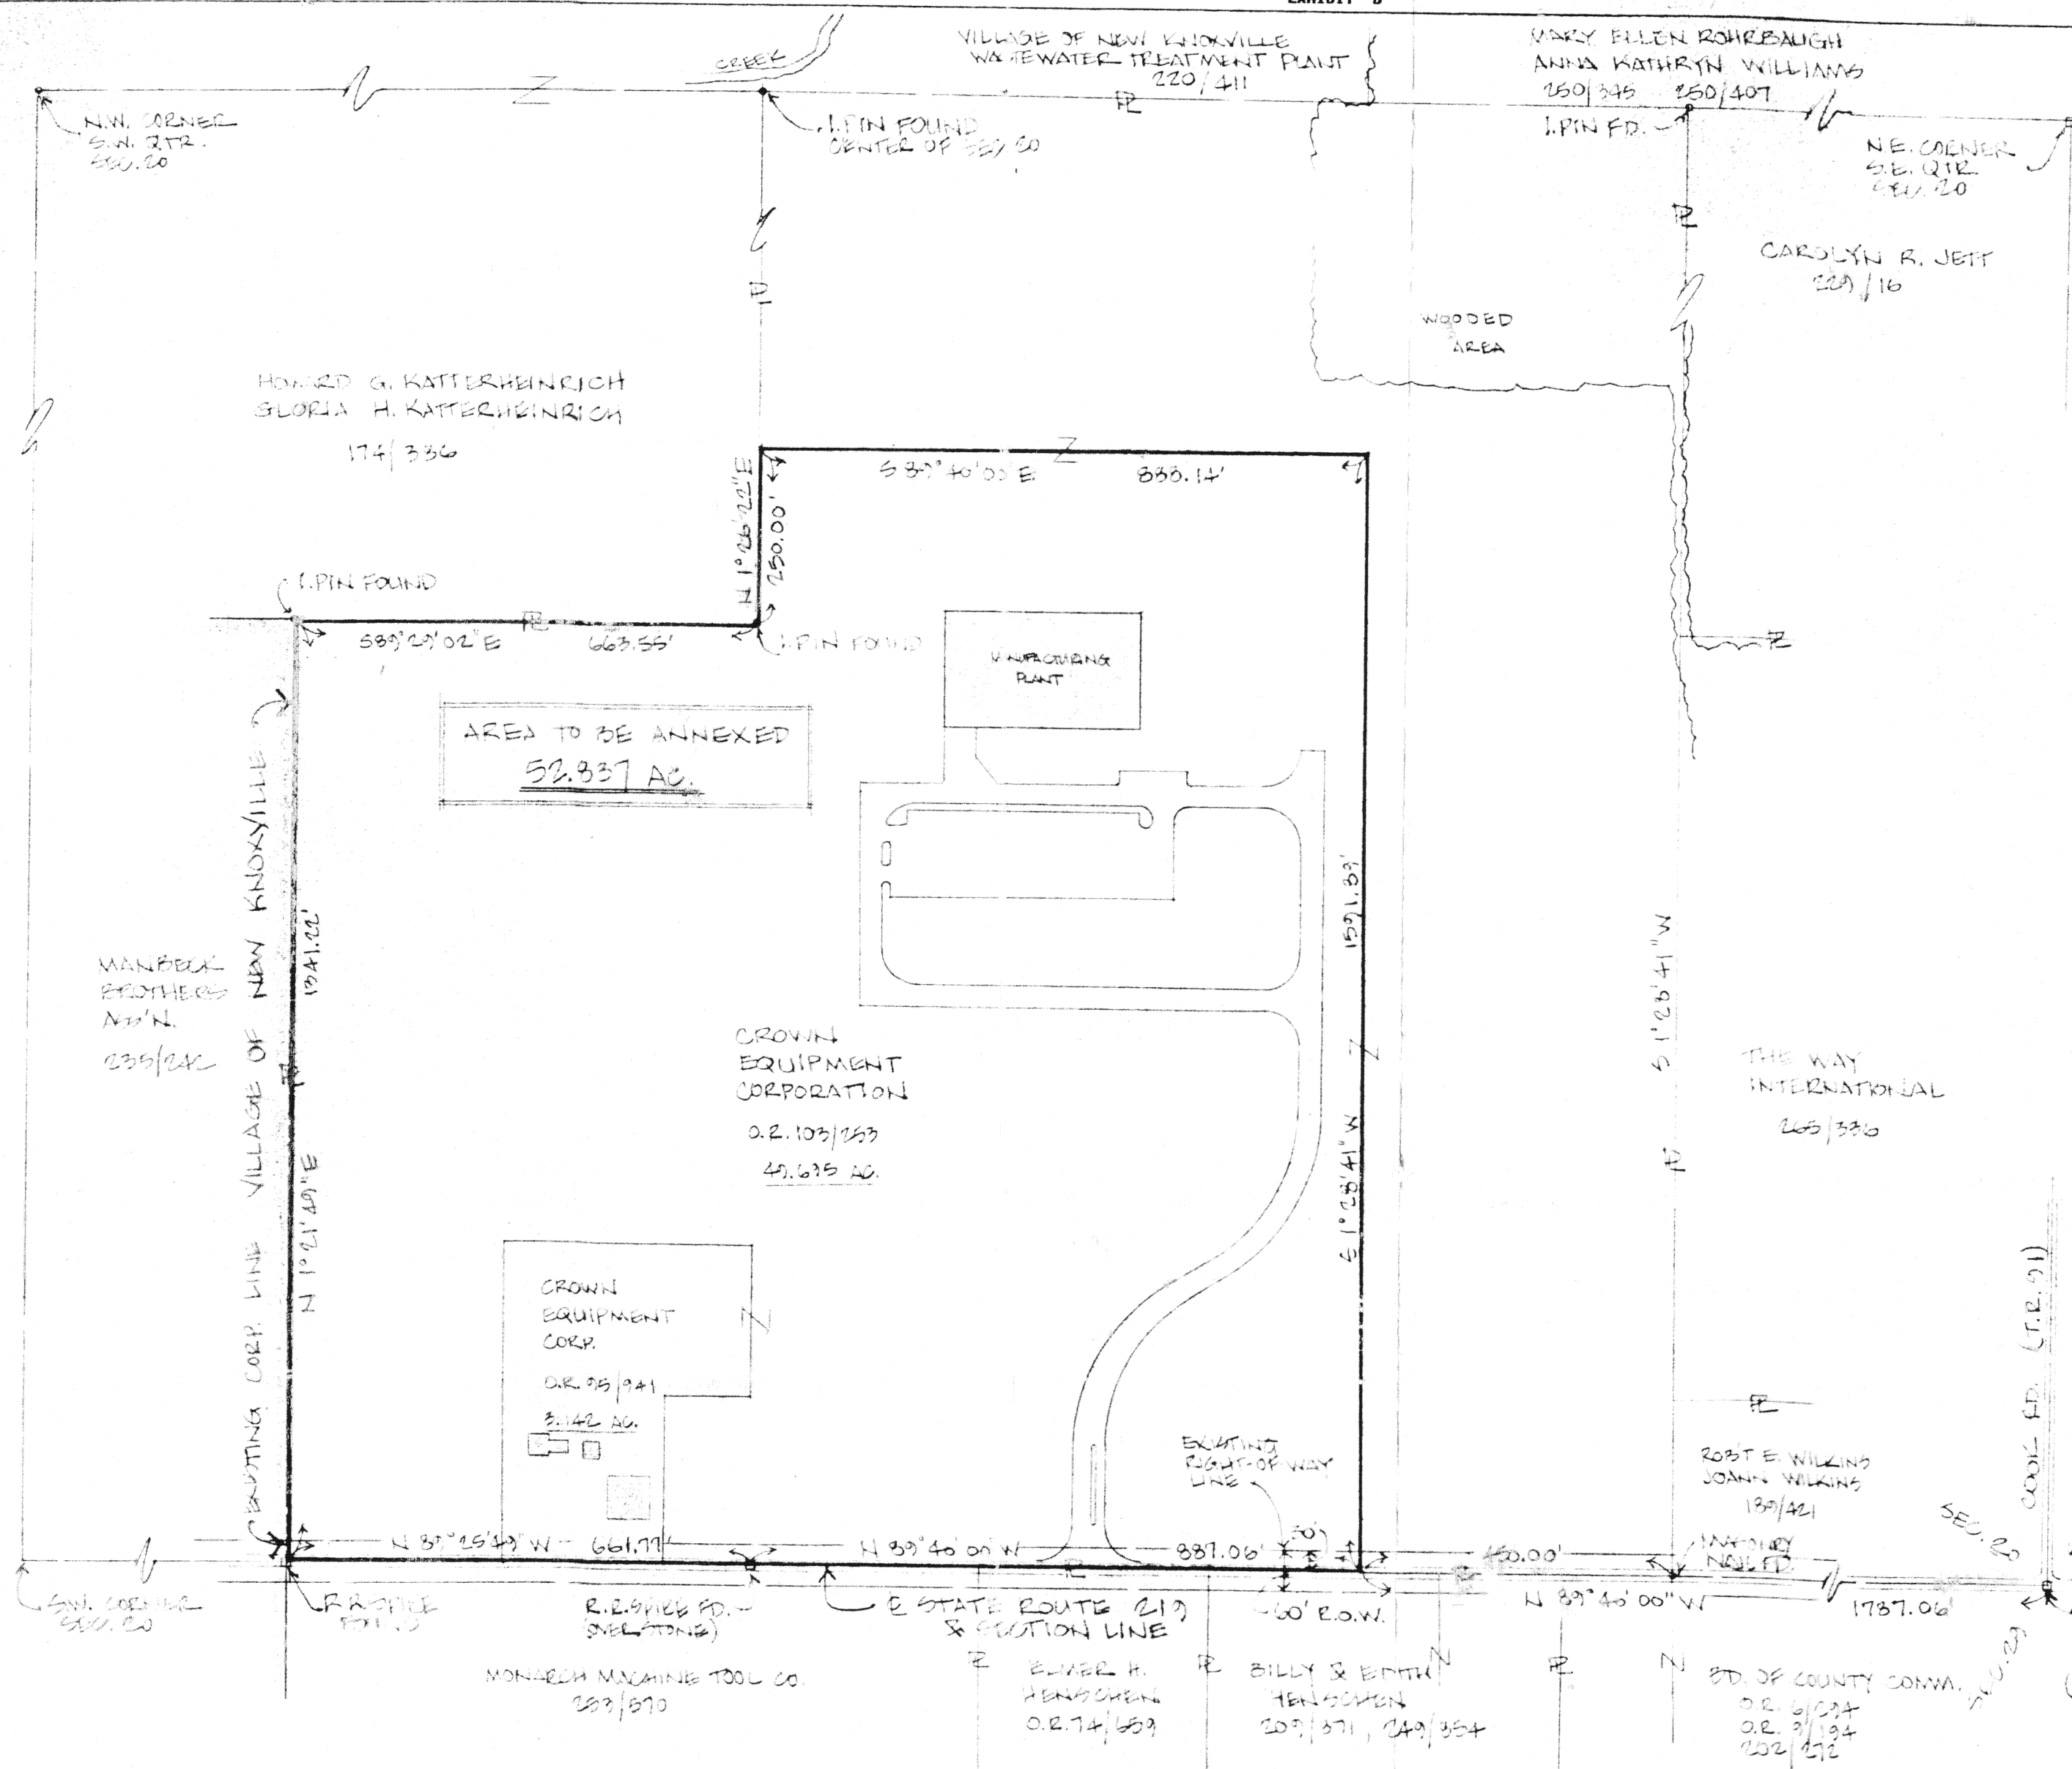

PLAT OF LANDS
PETITIONED TO BE ANNEXED
TO THE VILLAGE OF NEW KNOXVILLE

BY

CROWN EQUIPMENT CORPORATION

二


S.W. PART OF SE 1/4 OF SEC. 30, T6S, R5E
AND
EAST 1/2 OF SE 1/4 OF SW 1/4 OF SEC. 30, T6S, R5E
IN
WASHINGTON TOWNSHIP AUGLAIZE COUNTY
STATE OF OHIO

PREFACED BY

PRINTAG & ASSOC., INC.
221 N. MIAMI AVENUE
GEORGE P. FERNANDEZ
MICHAEL R. HOLT

ARCHITECTS / ENGINEERS
SIDNEY, OHIO 45365
REGISTERED SURVEYOR #404
REGISTERED SURVEYOR #7108

JUNE 1990

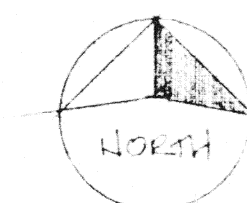

MONTH

NUMBER OF PEOPLE


100 150 200 250 300 350 400 450 500 550 600 650

JAN FEB MAR APR MAY JUN JUL AUG SEP OCT NOV DEC

5692 2/60

RECEIVED
10 NOV -8 PM 12:09

Cab. A
Slide 390

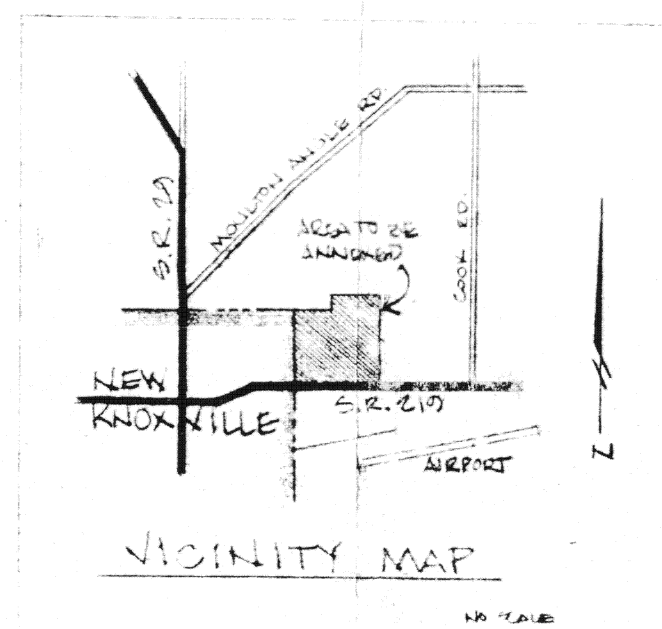

I CERTIFY THIS PLAT TO BE TRUE AND CORRECT
TO THE BEST OF MY KNOWLEDGE.

Michael R. Holt
MICHAEL R. HOLT
REGISTERED SURVEYOR #7103

JUNE 14, 1990

