
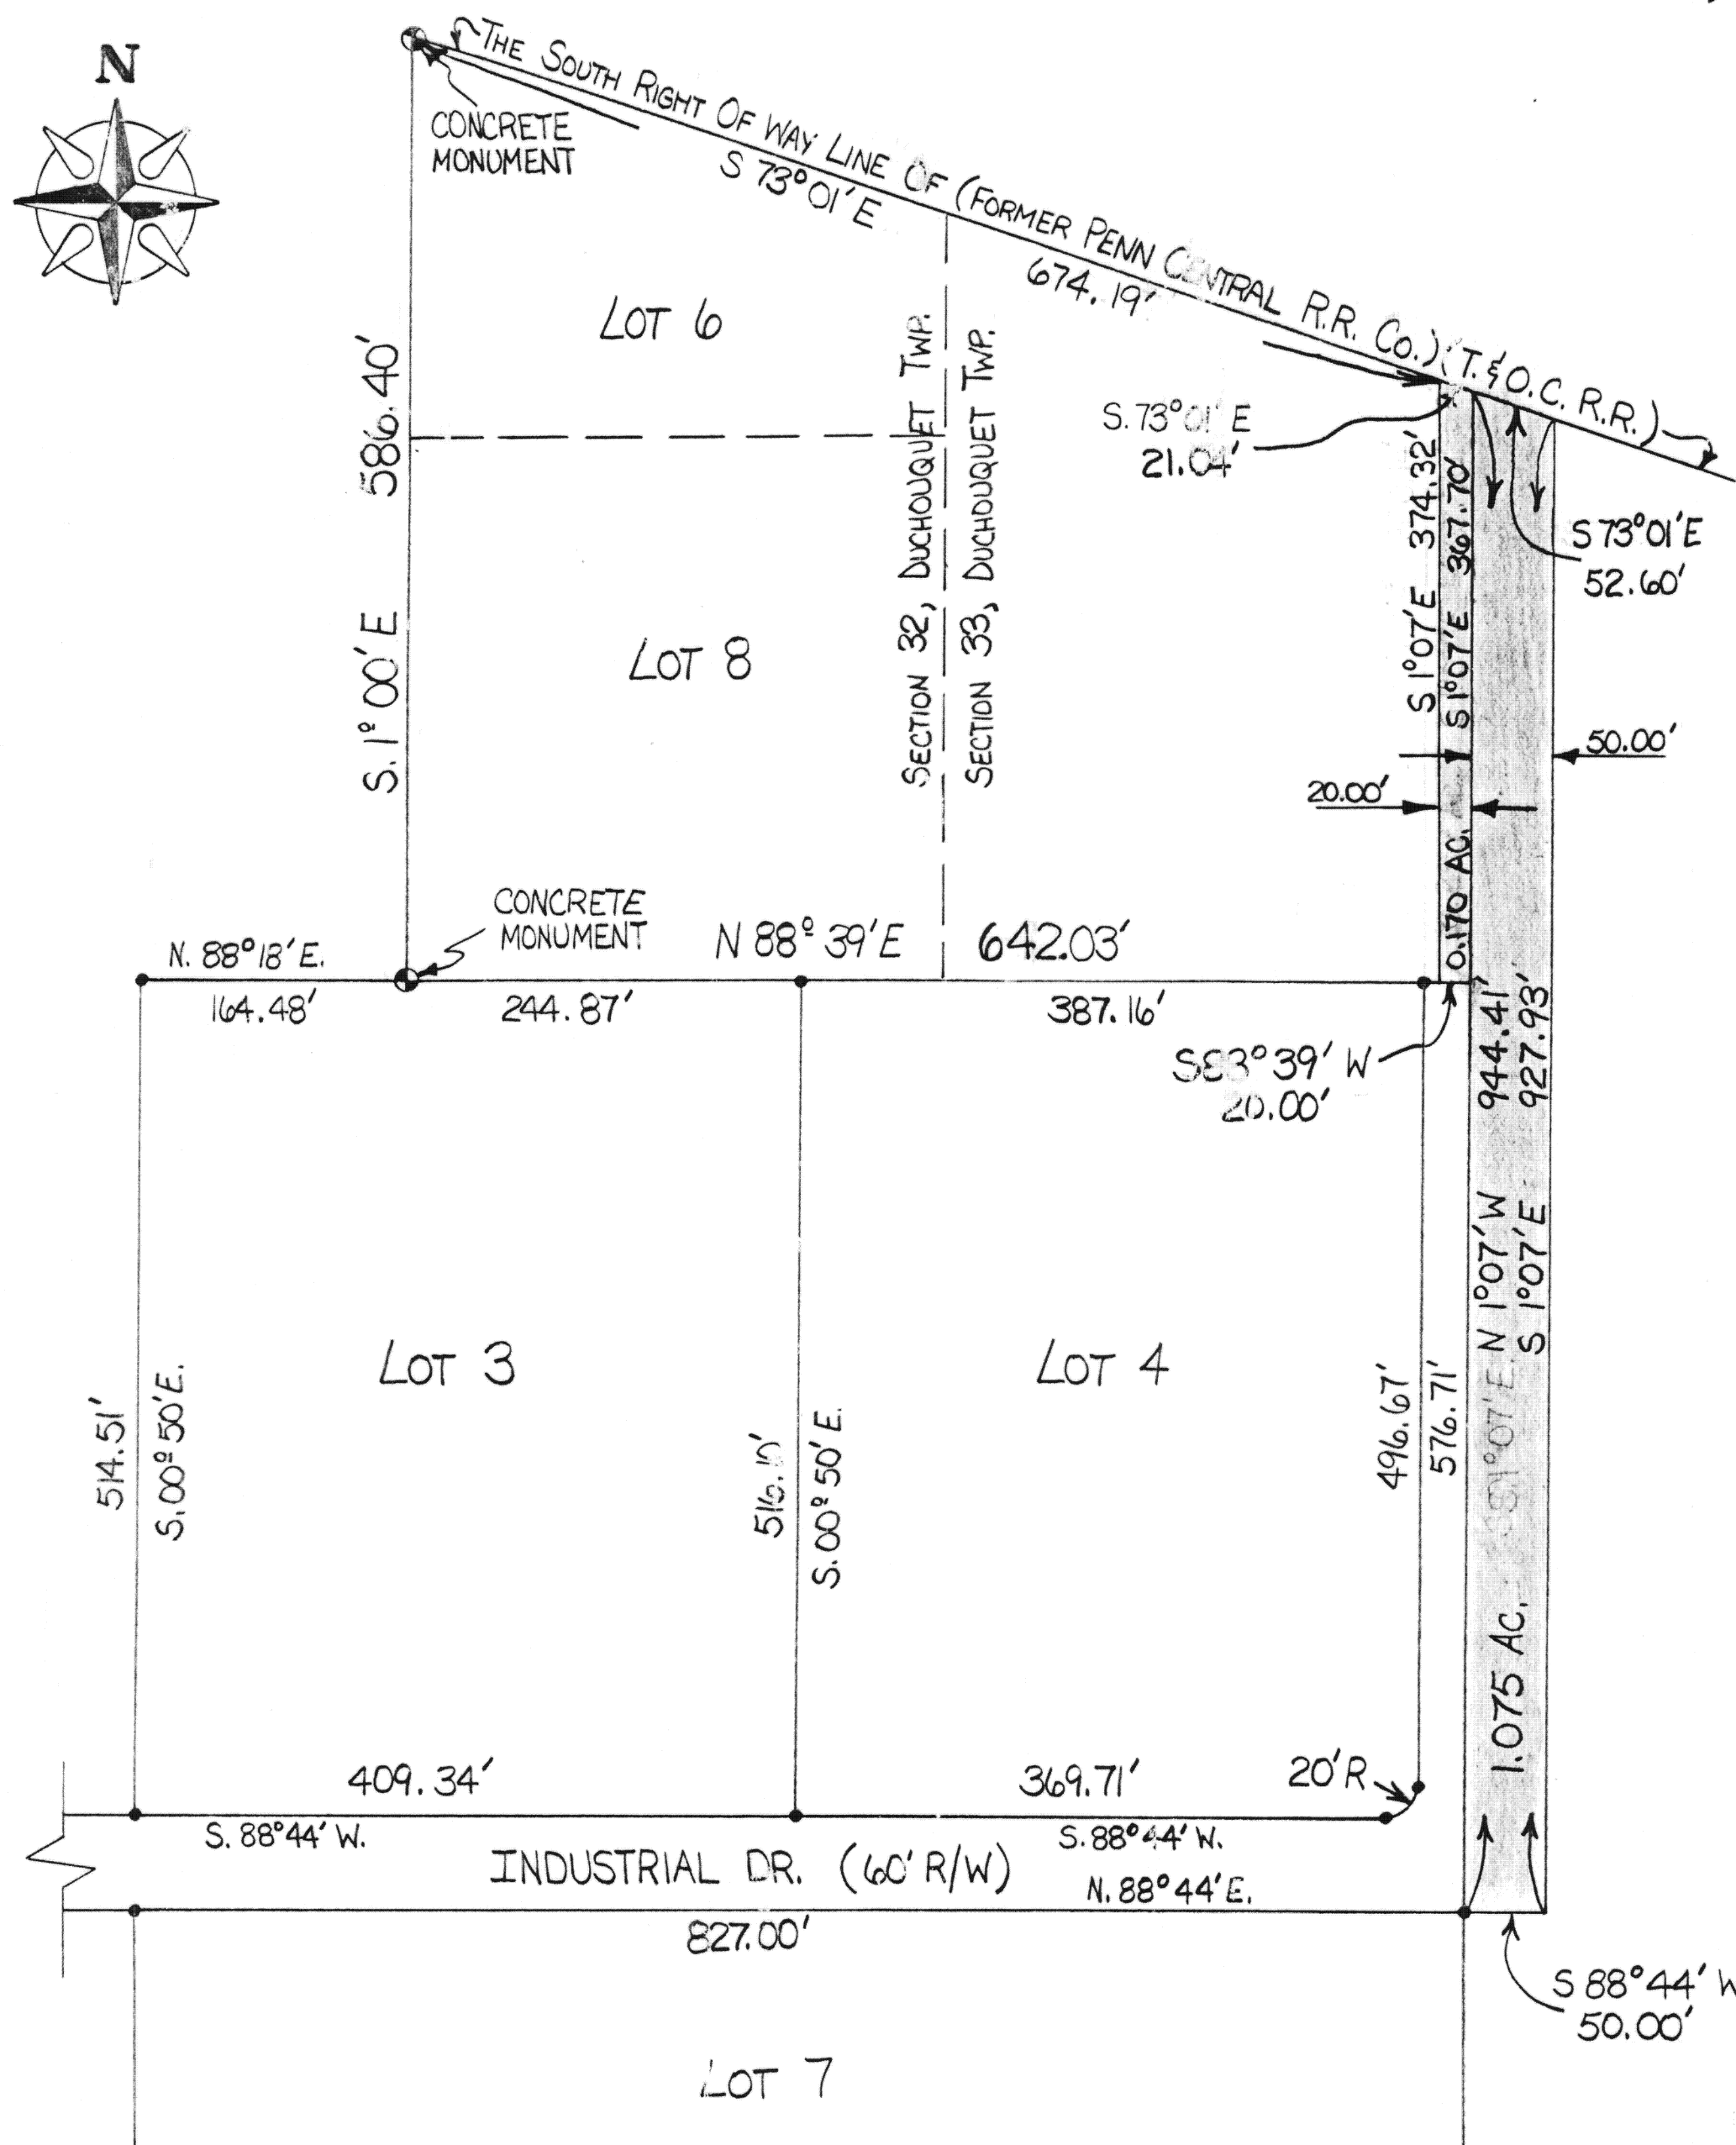


DEDICATOR'S PLAT

Section 33, T-5-S, R-6-E, Duchouquet Township, Auglaize County,
City Of Wapakoneta, Ohio

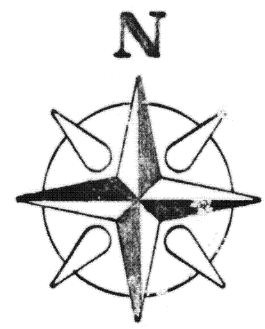

LEGEND

- - IRON PIN
- - CONCRETE MONUMENT

Thomas W Steinke #6177

DEDICATION

We the undersigned being all the owners of the land herein replatted hereby dedicate the right-of-way shown on this replat to the public use forever, and for the express privilege of removing any and all trees or other obstructions to the free use of said and are to be maintained as such forever

WITNESS: Dr. L.Y. Soo & Dr. C.J. Burns Partnership

Barbara Lix By: *[Signature]*
Barbara Lix By: *[Signature]*

WITNESS: Midwest Specialties & MS Enterprises

George Wright Jr By: *Richard Kennedy Pres*
By: *Richard Kennedy Pres*

ACKNOWLEDGEMENT

STATE OF OHIO S.S.

Before me a Notary Public in and for said State, personally appeared

[Signature] Dr. L.Y. Soo & Dr. C.J. Burns Partnership, and *[Signature]*

Midwest Specialties & MS Enterprises, who acknowledged the signing of the forgoing instrument to be their free and voluntary act and deed and the free and voluntary act and deed of Dr. L.Y. Soo & Dr. C.J. Burns Partnership and Midwest Specialties & MS Enterprises for the uses and purposes therein expressed.

Dr. L.Y. Soo & Dr. C.J. Burns Partnership

In witness whereof I have hereunto set my hand and affixed my official seal this 15 day of November, 1991.

By: *[Signature]*

Midwest Specialties & MS Enterprises

In witness whereof I have hereunto set my hand and affixed my official seal this 20 day of November, 1991.

Janice H. Smith
JANICE H. SMITH
Notary Public, State of Ohio
Commission Expires October 8, 1994

DESCRIPTION OF 0.170 ACRES (DR. L.Y. SOO & DR. C.J. BURNS PARTNERSHIP)

Commencing at the north/east corner of Lot #4, Replat of WIDI Plat Cab. A Page 4. Thence South 88 degrees 39 minutes West, a distance of 10.00 feet to the Place of Beginning; Thence North 01 degrees 07 minutes West, a distance of 374.32 feet to the south R/W line of the railroad; Thence South 73 degrees 01 minutes East, a distance along said railroad R/W of 21.04 feet; Thence South 01 degrees 07 minutes East, a distance of 367.70 feet; Thence South 88 degrees 39 minutes West, a distance of 20.00 feet to the Place Of Beginning.

DESCRIPTION OF 1.075 ACRES (MIDWEST SPECIALTIES & MS ENTERPRISES)

Commencing at the north/east corner of Lot #7, Replat of WIDI Plat Cab. A Page 4. Thence North 01 degrees 07 West, a distance of 944.41 feet to the south R/W line of the railroad; Thence South 73 degrees 01 minutes East, a distance along said railroad R/W of 52.60 feet; Thence South 01 degrees 07 minutes East, a distance of 927.93 feet; Thence South 88 degrees 44 minutes West, a distance of 50.00 feet to the Place Of Beginning.

WAPAKONETA PLANNING COMMISSION APPROVAL

The Planning Commission of the City of Wapakoneta certifies that the accompanying dedicators plat was approved by the said Commission on the 13 day of NOVEMBER, 1991.

Thomas W Steinke
SECRETARY Wapakoneta City Planning Commission

COUNTY RECORDER'S CERTIFICATE

No. 6505 Filed for record in the Auglaize County Records Office this 5th day of December, 1991, 10:31 a.m. and recorded in Auglaize County, Ohio Plat Cabinet 5, Page 26.

Maureen Schumann
Auglaize County Recorder

COUNTY AUDITOR'S CERTIFICATE

This plat was filed for transfer this 5 day of December, 1991.

Maureen Schumann
RR

CITY OF WAPAKONETA Engineering Dept.	MIDWEST ELASTOMERS / MIDWEST SPECIALTIES & MS ENTERPRISES Dedicator's Plat Section 33, T-5-S, R-6-E, Duchouquet Township, Auglaize County, City of Wapakoneta, Ohio	DRAWN BY M. FOOR CHK'D T. STEINKE	SCALE 1" = 100' DATE 9/17/91
---	--	--	---