




Survey of Lot 48

Pioneer Subdivision - Phase 2
 Lot 48 being part of replat of Lot 3
 of Pioneer Subdivision - Phase 1
 Section 11, SW 1/4, T 7 S, R 4 E
 German Twp., Auglaize County
 Village of New Bremen, Ohio
 Owner: Donald P. & Karen Smith
 OR 145 Pg. 444

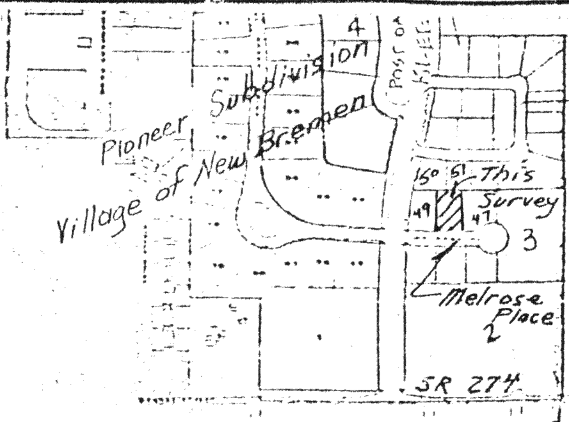


Scale: 1" = 20'

Location Map

Lot 50

Lot 51

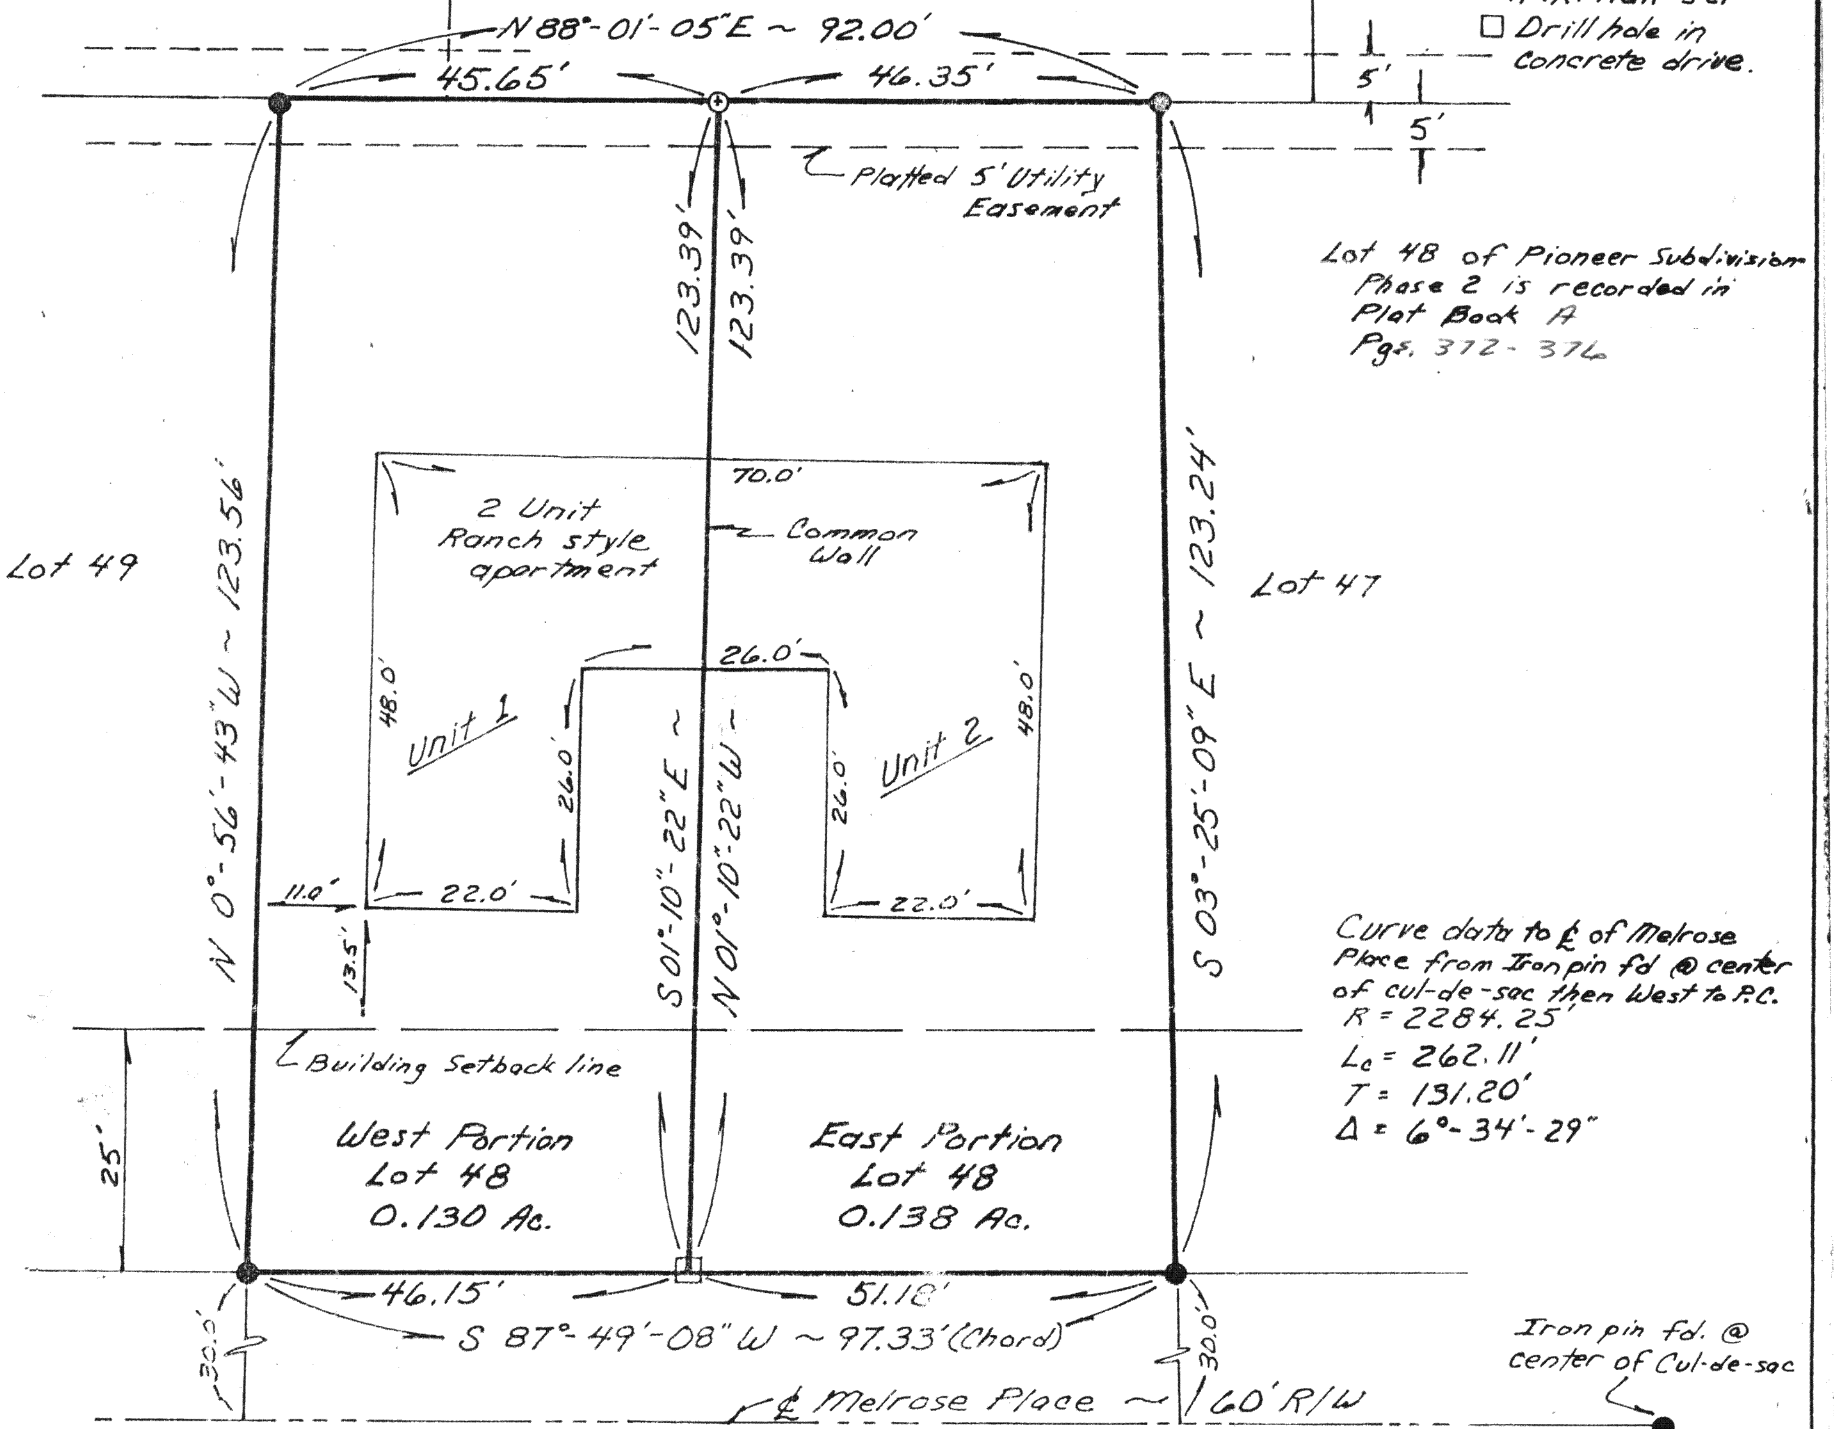

Clarence B. Art

New Bremen Village Administrator

9-15-92

Date

SURVEYED AUGUST 25, 1992

New Bremen Planning Commission

9-22-92

Date

By ALVIN J. SPRALEY

New Bremen Council Acceptance

9/21/92

Date

North Star, Ohio
 Registered Surveyor No. 5016
 Field work by Steven A. Kremer, S.T.

Signature by a representative of the County Health Dept. denotes compliance with Health Regulations.

Signed: _____ Date _____

Signature by a representative of the Auglaize County Regional Planning Commission denotes approval of this plat.

Signed: _____ Date _____

Signature by a representative of City with 3 mile limit jurisdiction or Twp. Trustees or Village with zoning jurisdiction denotes approval of this plat. Signed: _____

for political S.D. of: _____ Date _____

Signature by a representative of the County Engineer's Dept. denotes that this plat meets tax map plat requirements.

Signed: _____ Date _____

Col C
 Slide 38
 RECEIVED
 92 OCT -7 PM 3:15
 HARLENE SCHUMAN

Client Don Smith
 County Auglaize Twp. German Sec. 11
 Drawn by S. Kremer Scale 1" = 20' Drwg. No.
 Checked by A.J. Spraley Date
 Sheet 1 of 1 (T 7 S; R 4 E)