

LEGAL DESCRIPTION

Situate in the southeast part of the southeast quarter of Section 15, Town 7 South, Range 4 East, South and East of the First Principal Meridian, German Township, Auglaize County, State of Ohio, and being more particularly described as follows, to-wit:

Beginning at an iron pin in a monument box on the centerline of Amsterdam Road (C.R. No.50), at the southeast corner of the southeast quarter of said Section 15;

thence, North 89 degrees 25' 00" West, 146.00 feet along the south line of the southeast quarter of said Section 15 and, the centerline of Amsterdam Road to a point;

thence, North zero degree 40' 25" East, 300.00 feet along the east line of a tract now, or formerly, owned by Lavern J. Wentz and Patricia L. Wentz, as recorded in Deed Volume 243, Page 550 of the records of Auglaize County, to a point;

thence, South 89 degrees 25' 00" East, 146.00 feet along the south line of a tract now, or formerly, owned by Ralph A. Boerger and Eileen M. Boerger, as recorded in Deed Volume 191, Page 235 of the records of Auglaize County, to a point;

thence, South zero degree 40' 25" West, 300.00 feet along the east line of the southeast quarter of aforesaid Section 15 and the west line of a tract now, or formerly, owned by Crown Equipment Corporation, as recorded in Official Record 3, Page 14 of the records of Auglaize County, to the point of beginning.

Containing 1.006 acres, more or less.

PLAT OF LANDS PETITIONED TO BE ANNEXED TO THE VILLAGE OF NEW BREMEN

BY
CROWN CONTROL, INC.
40 S. WASHINGTON STREET
NEW BREMEN, OHIO 45869

IN THE
**S.E. PART, S.E. QUARTER, SECTION 15, T7S, R4E
SOUTH & EAST OF THE FIRST PRINCIPAL MERIDIAN**

GERMAN TOWNSHIP AUGLAIZE COUNTY STATE OF OHIO




FREYTAG & ASSOCIATES, INC.
226 NORTH MIAMI AVENUE

ARCHITECTS/ENGINEERS
SIDNEY, OHIO 45365


MICHAEL R. HOLT

REGISTERED SURVEYOR #7108

DECEMBER 1993

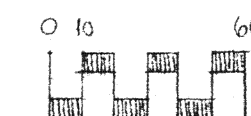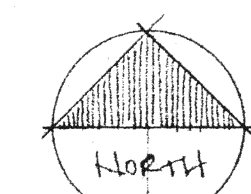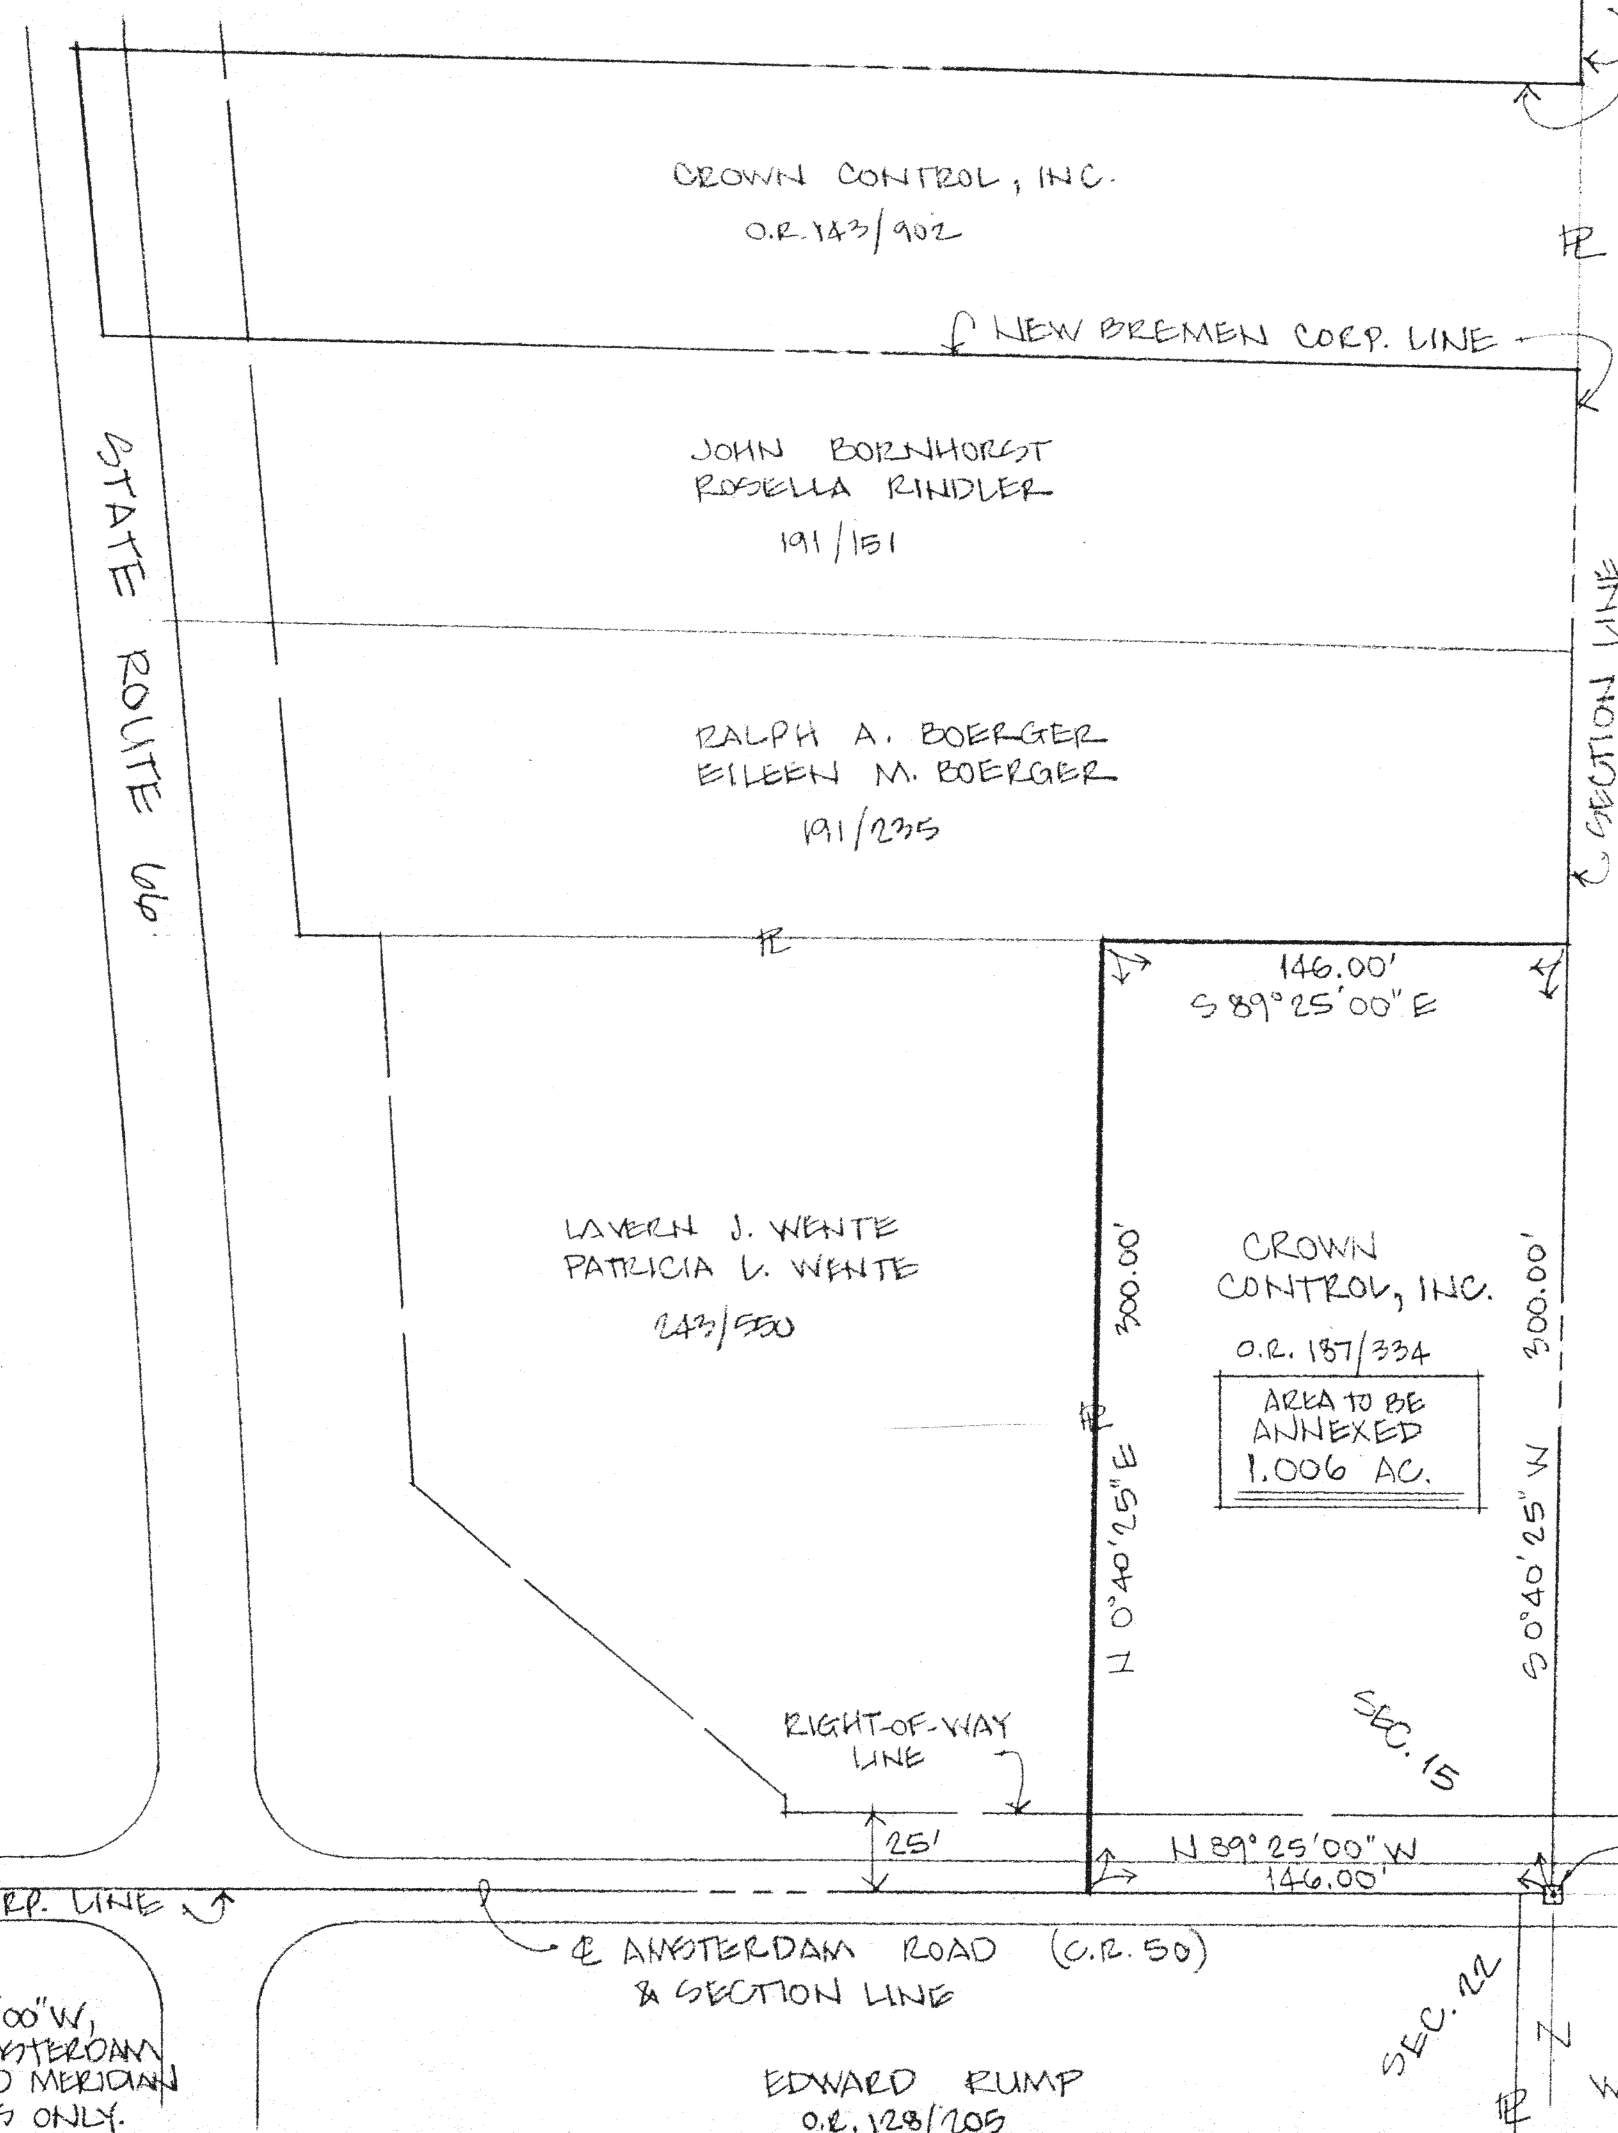

SCALE IN FEET
(1" = 60')

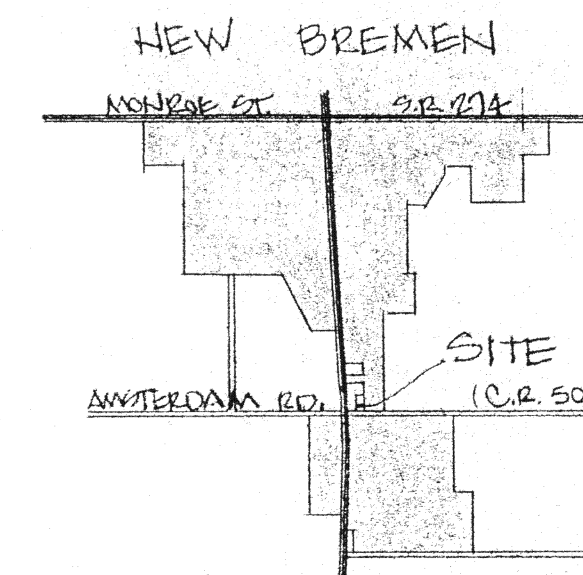

LOCATION MAP
NO SCALE

RECEIVED
94 AUG 17 PM 1:49
MARLENE SCHMANN
AUGLAIZE CO. RECORDER


SURVEYOR'S STATEMENT

THIS DRAWING REPRESENTS A COMPILATION OF RECORD SURVEYS AND LEGAL DESCRIPTIONS AND IS NOT A BOUNDARY SURVEY PURSUANT TO CHAPTER 4733-37 OF THE OHIO ADMINISTRATIVE CODE.

I HEREBY STATE THAT THIS PLAT OF A 1.006 ACRES ANNEXATION WAS PREPARED BY ME FROM AVAILABLE RECORDS.

Michael R. Holt
MICHAEL R. HOLT

DEC. 10, 1993
DATE

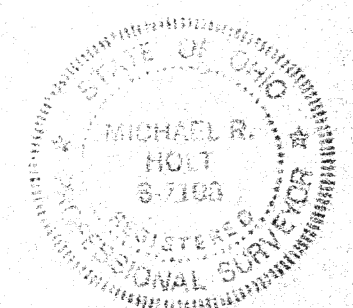

GERMAN TWP.
JACKSON TWP. NEW BREMEN CORP. LINE

STARTING BEARING - N 89°25'00" W,
ALONG THE CENTERLINE OF AMSTERDAM
ROAD, IS BASED ON AN ASSUMED MERIDIAN
AND IS USED TO DENOTE ANGLES ONLY.