
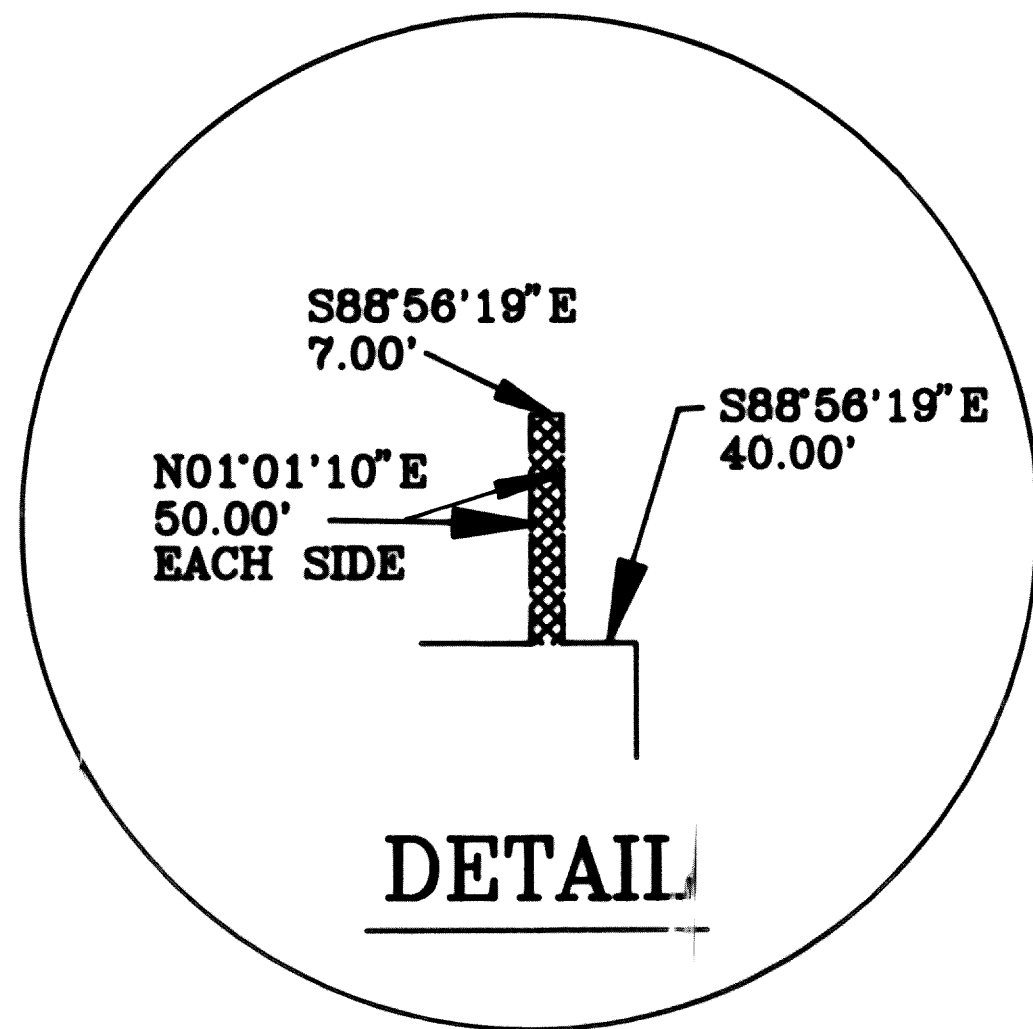


WEST CENTRAL OHIO INDUSTRIAL PARK

CITY OF WAPAKONETA

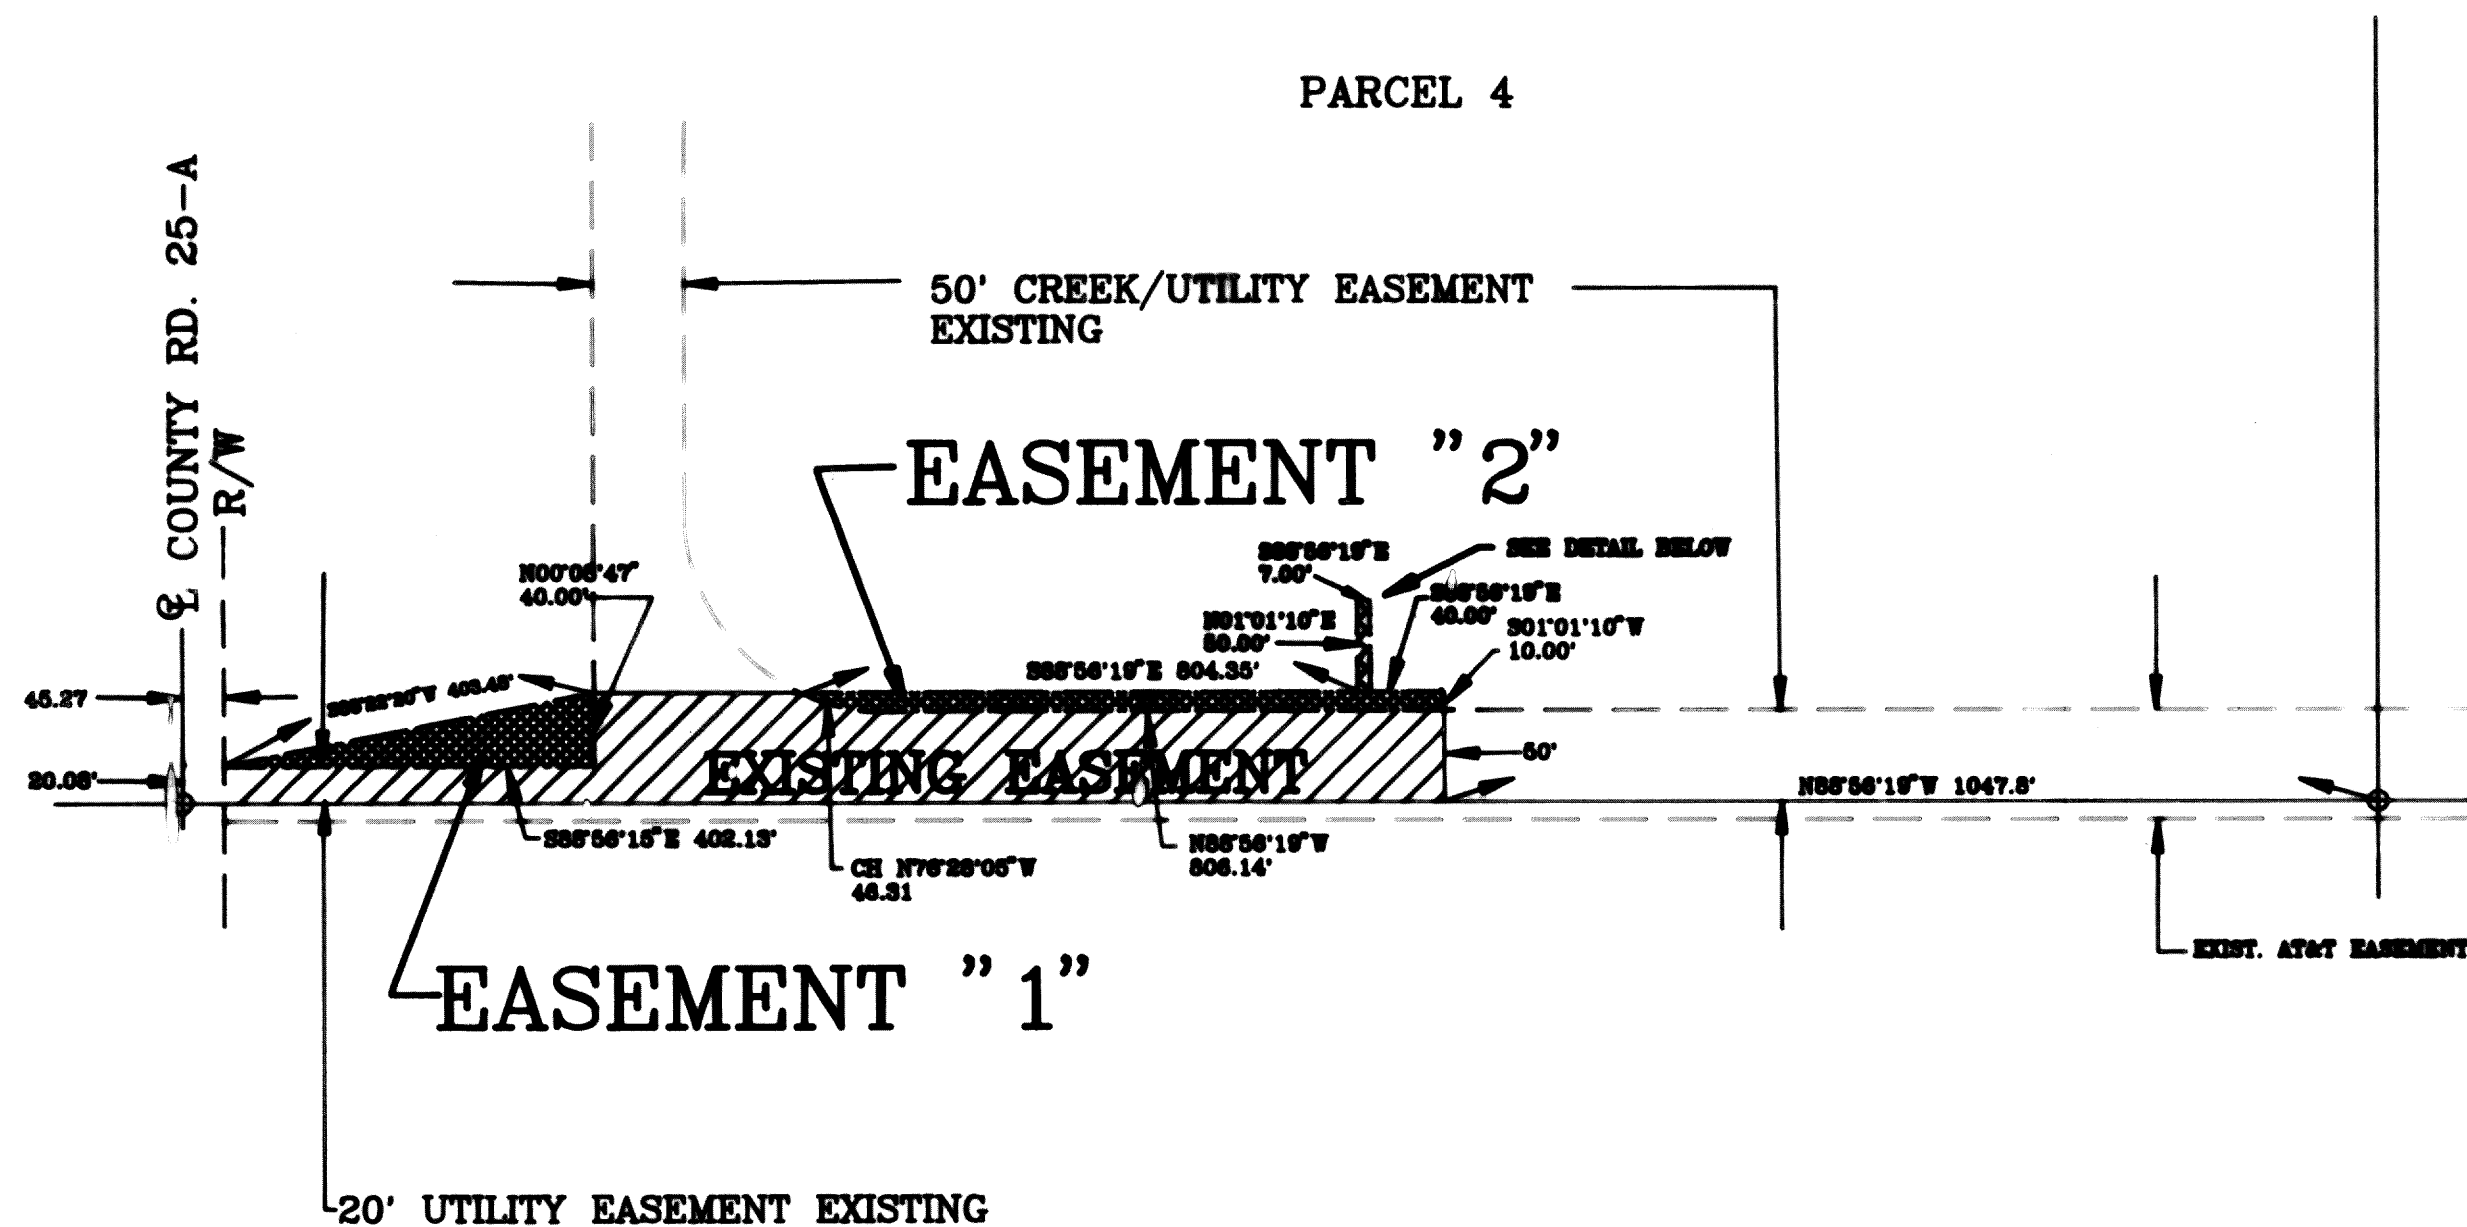

PARCEL 4

PARCEL 5

EASEMENT DEDICATION

I, PHILIP SCHLENKER, BEING THE REPRESENTATIVE OF THE OWNERS OF THE WEST CENTRAL OHIO INDUSTRIAL PARK, DO HEREBY DEDICATE THE EASEMENT #1 & EASEMENT #2 AS SHOWN HEREON FOR THE CONSTRUCTION, OPERATION, MAINTENANCE, REPAIR OR REPLACEMENT OF PUBLIC UTILITIES. SAID EASEMENTS TO BE FREE OF ANY & ALL PERMANANT & TEMPORARY OBSTRUCTIONS & AS A MEANS OF INGRESS & EGRESS TO THE SAID UTILITIES.

IN WITNESS WHEREOF, I HAVE HERETO SET MY HAND THIS 3RD DAY OF OCTOBER, 1995

Penny Jester
WITNESS

Philip E. Schlenker
PHILIP SCHLENKER
PRESIDENT
WAPAKONETA INDUSTRIAL
DEVELOPMENT INCORP.

Earlene J. Haynes
WITNESS

ACCEPTANCE

SAFETY SERVICE DIRECTOR
CITY OF WAPAKONETA

I HEREBY ACCEPT THE DEDICATION OF THE EASEMENT #1 & #2 AS SHOWN HEREON ON THIS 3RD DAY OF OCTOBER 1995

Rex A. Kottelmann
SAFETY SERVICE DIRECTOR

NOTARY PUBLIC—STATE OF OHIO
BEFORE ME, A NOTARY PUBLIC, IN & FOR SAID STATE, PERSONALLY APPEARED PHILLIP SCHLENKER LEGAL REPRESENTATIVE OF WAPAKONETA INDUSTRIAL DEVELOPMENT INCORPORATED, BEFORE ME TO SIGN THE FOREGOING PLAT & TO BE HIS FREE ACT & DEED.

IN WITNESS THEREOF I SET MY HAND & OFFICIAL SEAL THIS 3 DAY OF OCTOBER 1995.

EARLENE J. HAYNES, Notary Public
State of Ohio
My Commission Expires Sept. 18, 1999

Earlene J. Haynes
NOTARY PUBLIC

Thomas W. Steinhilber
#6177

