


ANNEXATION PLAT TO THE CITY OF WAPAKONETA, OHIO.

Being a part of the West Half of Section 3,
T-6-S, R-6-E, Pusheta Township,
Auglaize County, Ohio.

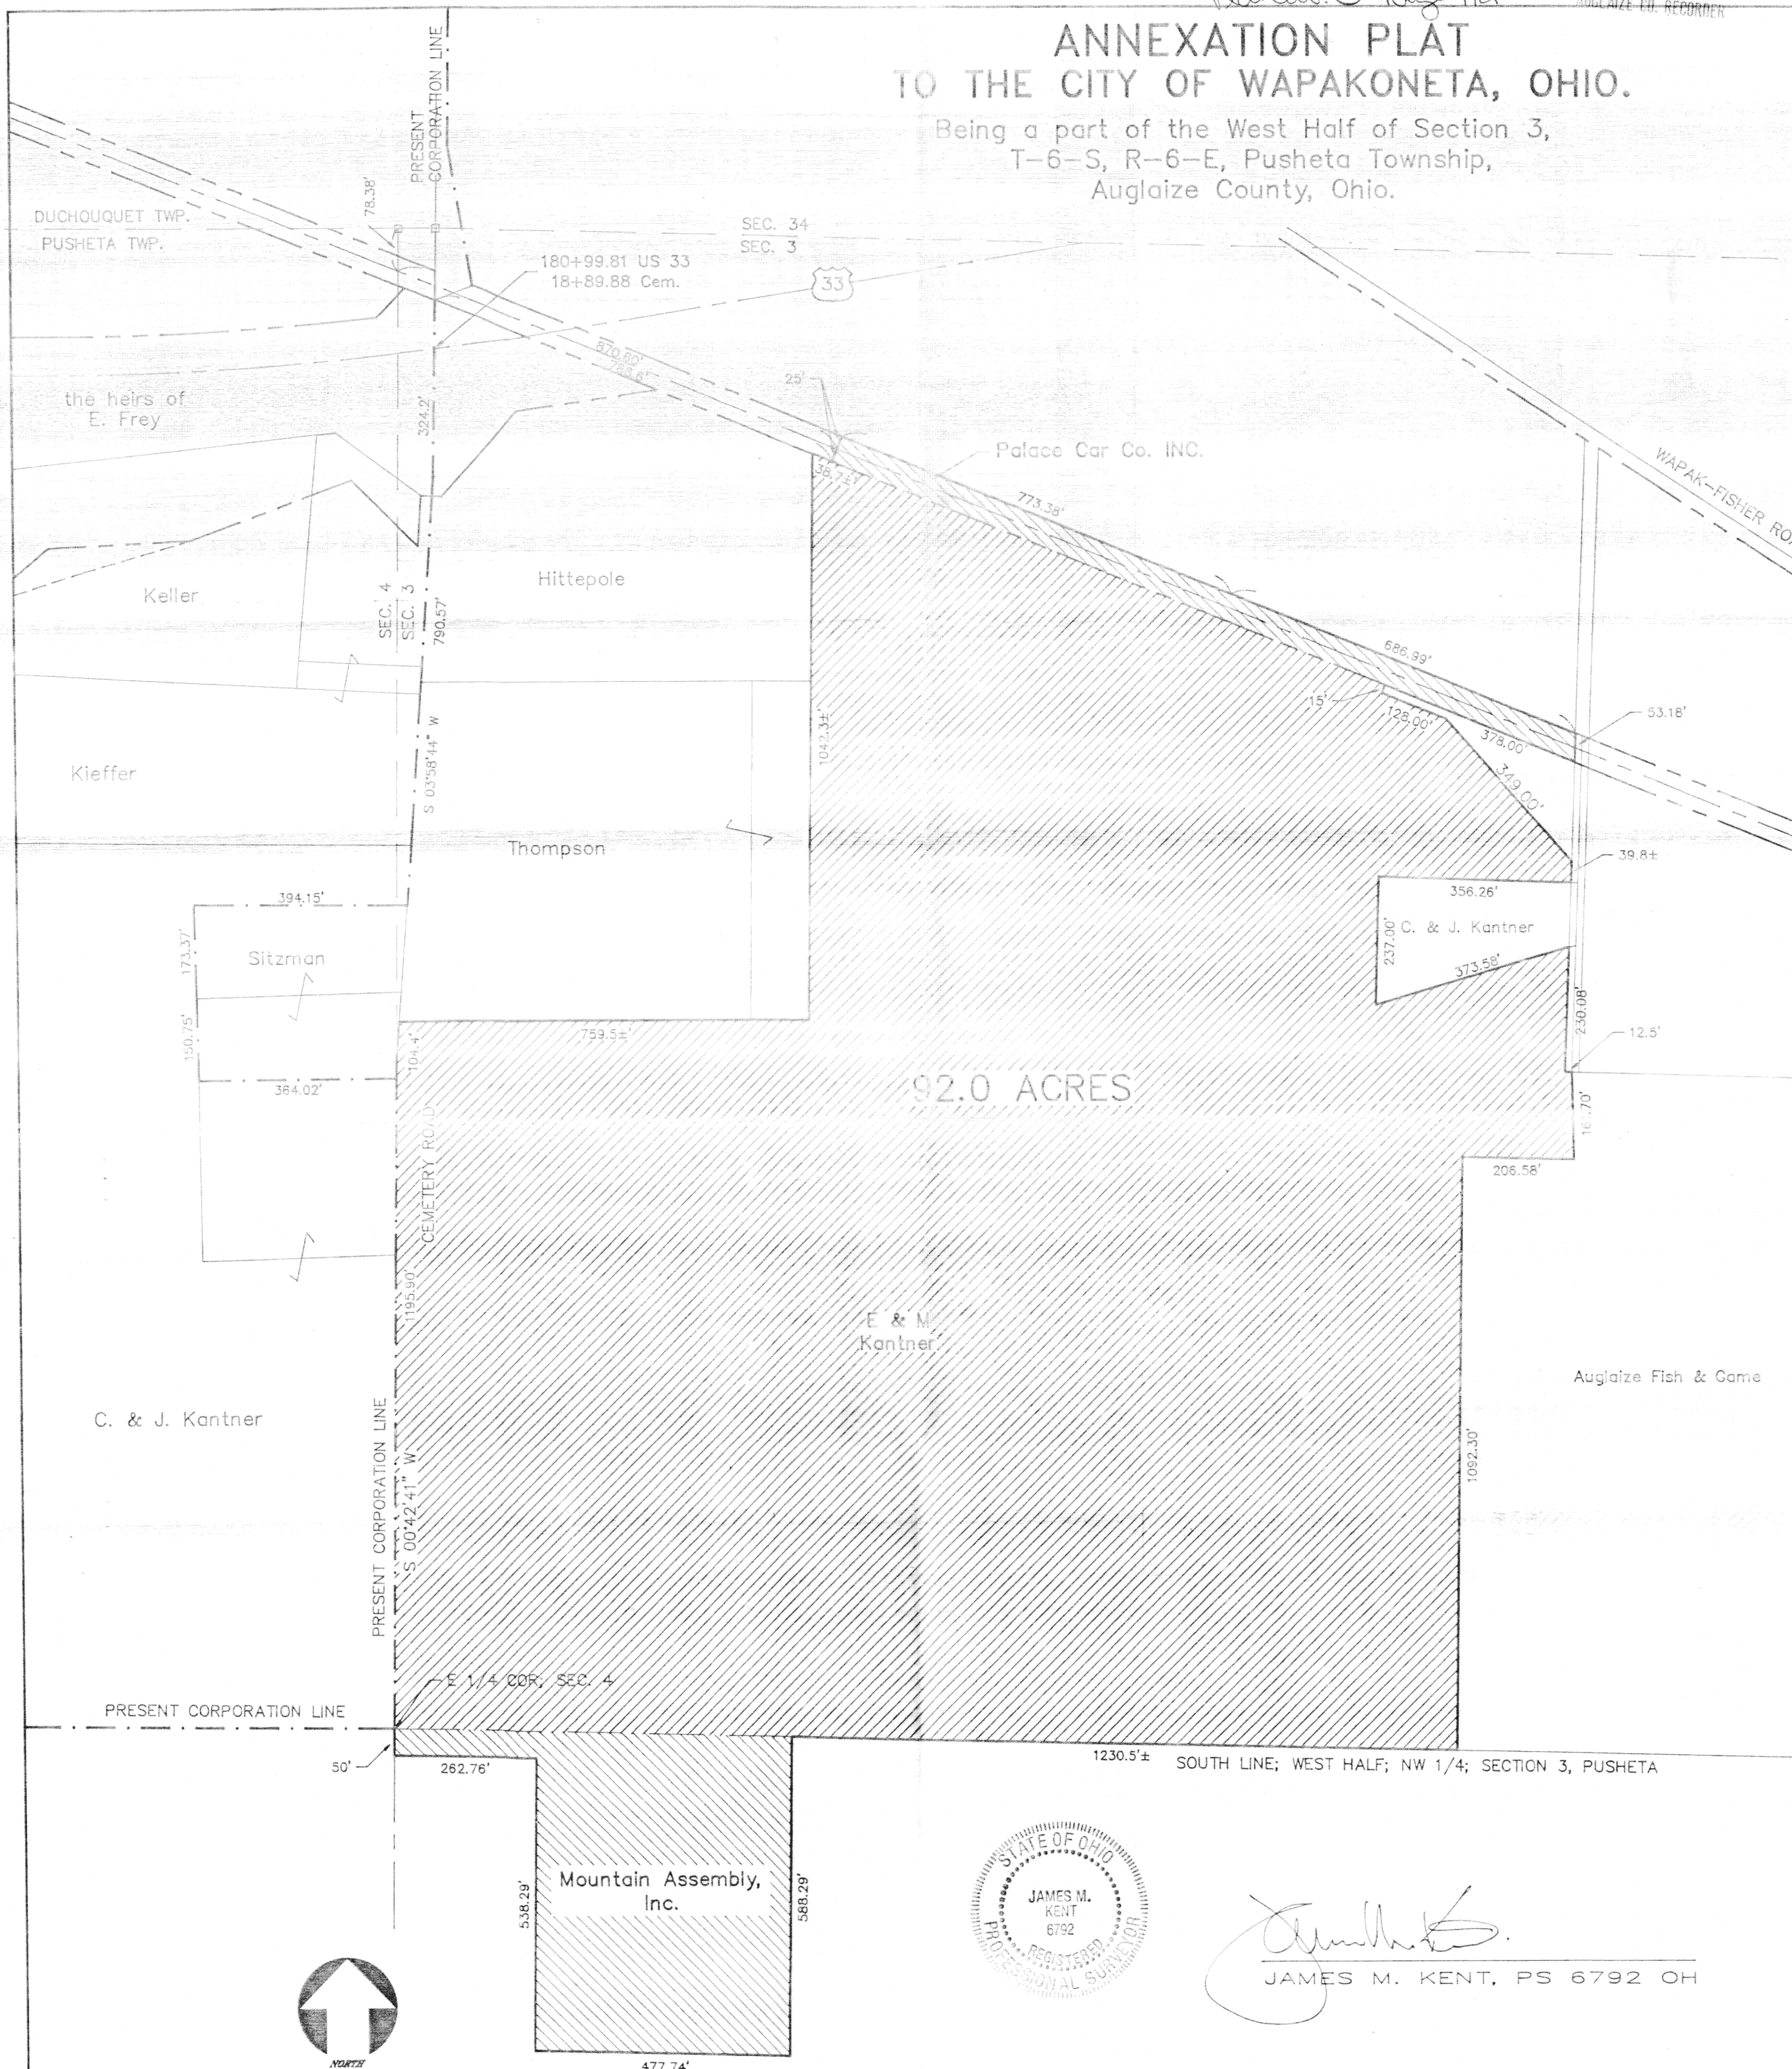


92.0 ACRES

E. & M.
Kantner

C. & J. Kantner


Auglaize Fish & Game

Mountain Assembly,
Inc.

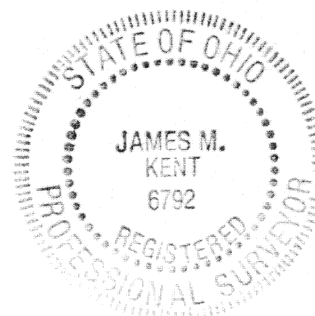

JAMES M. KENT, PS 6792 OH

GRAPHIC SCALE

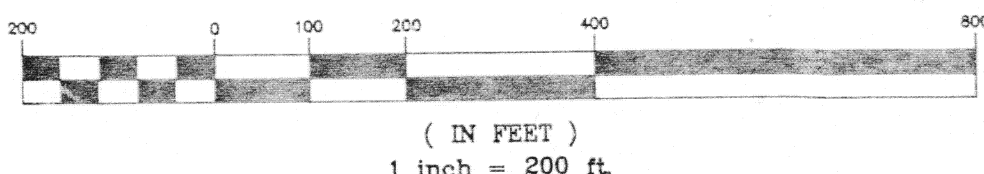

Cross-Hatched area denotes proposed annexation area.
Measurements shown are based upon record surveys and available records.

EVIDENCE OF TITLE

E. & M. KANTNER
PALACE CAR COMPANY, INC.
MOUNTAIN ASSEMBLY, INC.

O.R. VOL. 115, PG. 919-925
O.R. VOL. 206, PG. 844
O.R. VOL. 90, PG. 640

July 5, 1995 DWG. #2165-2



CAD-ANNEX