

PLAT OF SURVEY
DICKE ACRES SUBDIVISION, PHASE 2
IN THE
VILLAGE OF NEW BREMEN
IN THE
S.W. QUARTER, SECTION 14, TOWN 7 SOUTH, RANGE 4 EAST
SOUTH AND EAST OF THE FIRST PRINCIPAL MERIDIAN
GERMAN TOWNSHIP AUGLAIZE COUNTY STATE OF OHIO
FOR

CROWN CREDIT COMPANY Ltd.
40 SOUTH WASHINGTON STREET
NEW BREMEN, OHIO 45869

BY
FREYTAG & ASSOCIATES, INC.
226 NORTH MIAMI AVENUE
ARCHITECTS / ENGINEERS
SIDNEY, OHIO 45365
GEORGE P. FERNANDEZ
MICHAEL R. HOLT
REGISTERED SURVEYOR No. 4079
REGISTERED SURVEYOR No. 7108

THE DECLARATION, COVENANTS, RESTRICTIONS AND CONDITIONS
FOR THE HEREON PLATTED SUBDIVISION ARE SET FORTH ON
SHEET 2 OF 2, DICKE ACRES SUBDIVISION, PHASE 2.

DEDICATION

WE, THE UNDERSIGNED, BEING A PARTNER AND GENERAL
MANAGER OF CROWN CREDIT COMPANY Ltd., OWNER OF THE
HEREON PLATTED LAND, DO HEREBY ASSENT AND ADOPT THE
SUBDIVISION AND SURVEY OF THE LAND SHOWN HEREON, AND
FURTHER ACKNOWLEDGE THAT THE PLAT WAS MADE AT THE
REQUEST OF CROWN CREDIT COMPANY Ltd. THE STREETS
SHOWN HEREON ARE DEDICATED TO THE PUBLIC USE FOREVER
TO BE USED AS ROADWAYS AND FOR THE INSTALLATION,
OPERATION, MAINTENANCE, REPAIR AND/OR REMOVAL OF ALL
PROPERLY AUTHORIZED UTILITIES.

EASEMENTS SHOWN ON THIS PLAT ARE TO BE USED FOR THE
INSTALLATION, OPERATION, MAINTENANCE, REPAIR,
REPLACEMENT AND/OR REMOVAL OF ALL PROPERLY
AUTHORIZED UTILITIES AND FOR THE EXPRESS PRIVILEGE OF
REMOVING ANY AND ALL TREES OR OTHER OBSTRUCTIONS TO
THE FREE USE OF SAID UTILITIES.

SIGNED THIS 19 DAY OF May 1997

James F. Dicke II
WITNESS
James F. Dicke II
PARTNER
Laura M. Anderson
WITNESS
James F. Dicke II
GENERAL MANAGER

THE STATE OF OHIO, AUGLAIZE COUNTY, S.S.

BEFORE ME, A NOTARY PUBLIC IN AND FOR SAID COUNTY,
PERSONALLY CAME JAMES F. DICKE II, PARTNER AND BRADLEY
L. SMITH, GENERAL MANAGER WHO ACKNOWLEDGED THAT THEY
DID SIGN THE FOREGOING INSTRUMENT AND THAT THE SAME IS
THE FREE ACT AND DEED OF EACH OF THEM FOR THE PURPOSE
THEREIN INTENDED.

IN TESTIMONY WHEREOF, I HAVE HEREUNTO SET MY HAND AND
AFFIXED MY SEAL AT New Bremen, OHIO, THIS 19th
DAY OF May 1997.

Carol A. Jones
CAROL A. JONES
NOTARY PUBLIC, STATE OF OHIO
My Commission Expires Jan. 24, 2000

TRANSFERRED AND NUMBERED THIS 12 DAY OF December 1997.



08439

James F. Dicke II
AUGLAIZE COUNTY AUDITOR

FILED THIS 12 DAY OF December 1997 AT 10:40 O'CLOCK A.M.
RECORDED THIS 12 DAY OF December 1997 IN PLAT CABINET
C. SLIDE 143

Ann Billings
AUGLAIZE COUNTY RECORDER

DICKE ACRES SUBDIVISION, PHASE 2 SHEET 1 OF 2

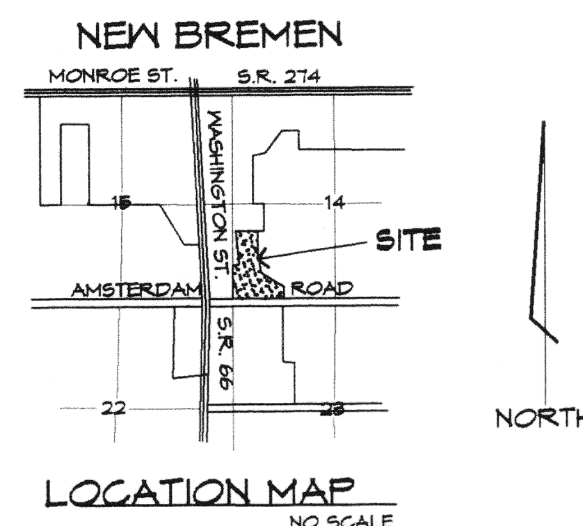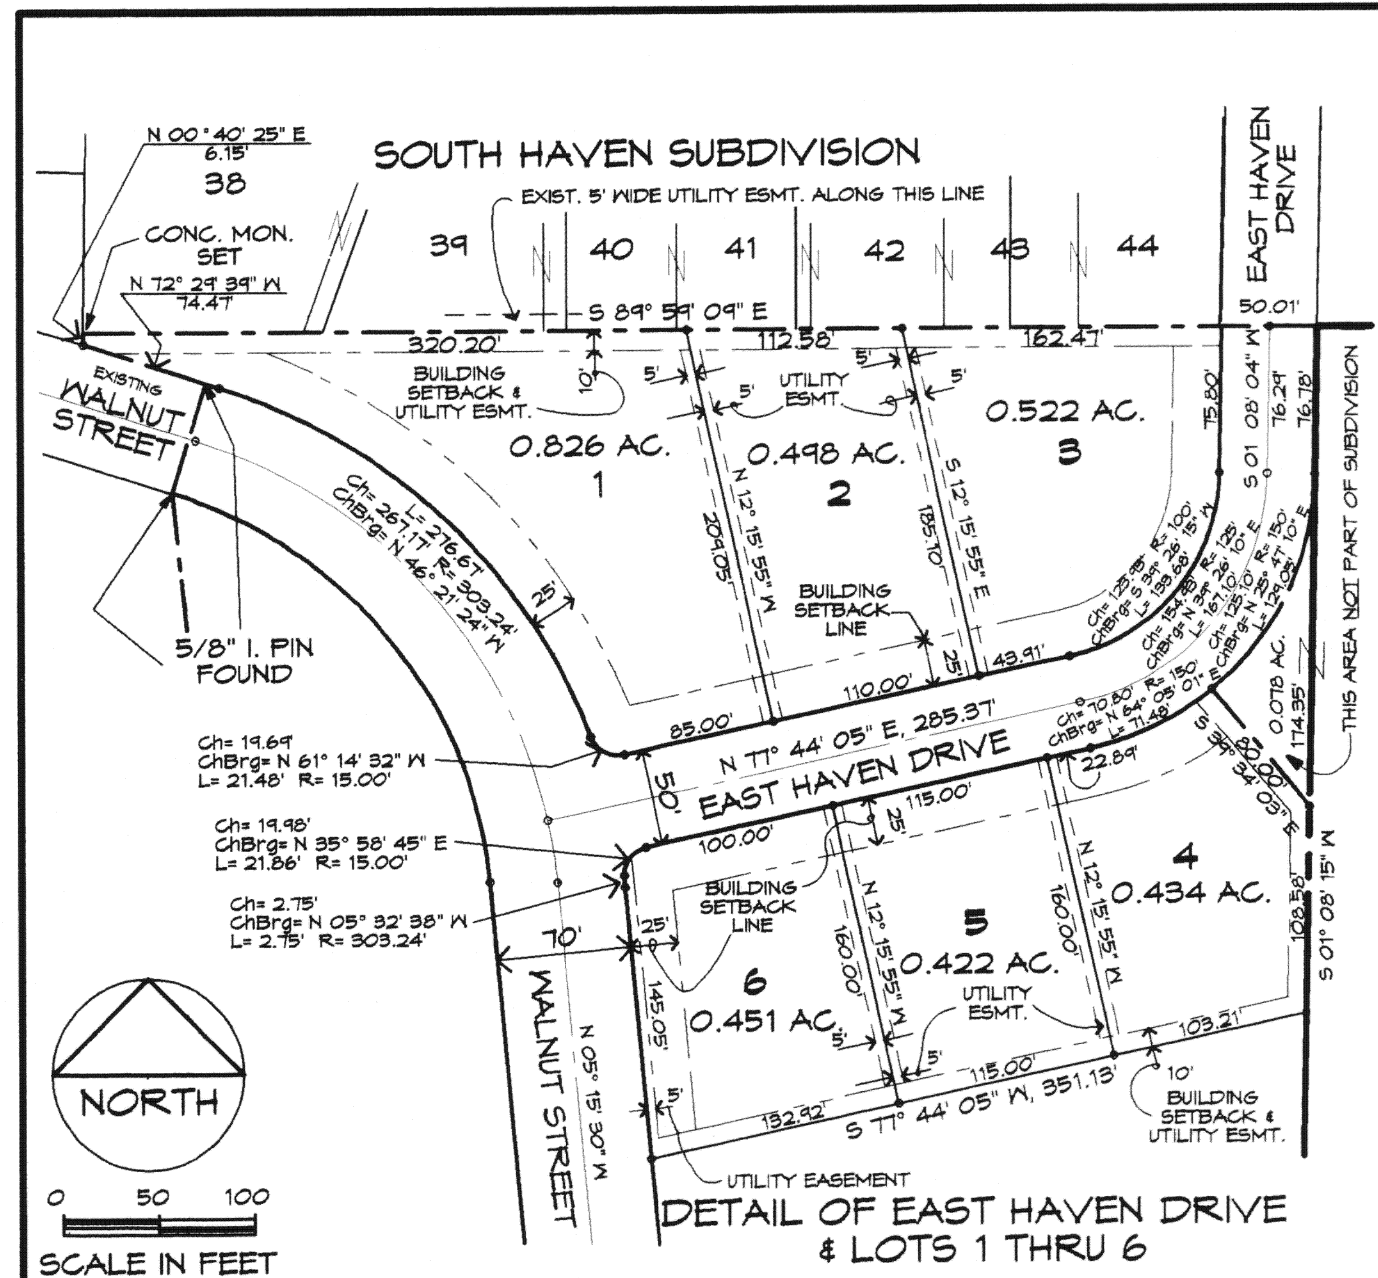

ZONING

LOTS 1 THRU 7, R-1
LOT 8, C-2 LOT 9, R-2

MINIMUM BUILDING SETBACKS

R-1
FRONT 25 FEET
SIDE 10 FEET
REAR 10 FEET
R-2
FRONT 15 FEET
SIDE 5 FEET MIN., 15 FEET (SUM OF BOTH)
REAR 10 FEET
C-2
FRONT 15 FEET
SIDE 5 FEET
REAR 10 FEET

APPROVED BY THE NEW BREMEN PLANNING COMMISSION THIS 14th DAY OF MARCH 1996.

William Winters
PLANNING COMMISSION CHAIRMAN

ACCEPTED BY THE COUNCIL OF THE VILLAGE OF NEW BREMEN THIS 26 DAY OF MARCH 1996.


Robert E. Klein
MAYOR
Charles Art
VILLAGE ADMINISTRATOR

ORDINANCE No. 1996-2-4

THE CONSTRUCTION OF THE STREETS DEDICATED HEREON HAVE BEEN
APPROVED AND ACCEPTED THIS 9th DAY OF DECEMBER 1997.

Charles Art
VILLAGE ADMINISTRATOR

THIS AREA NOT PART OF SUBDIVISION.

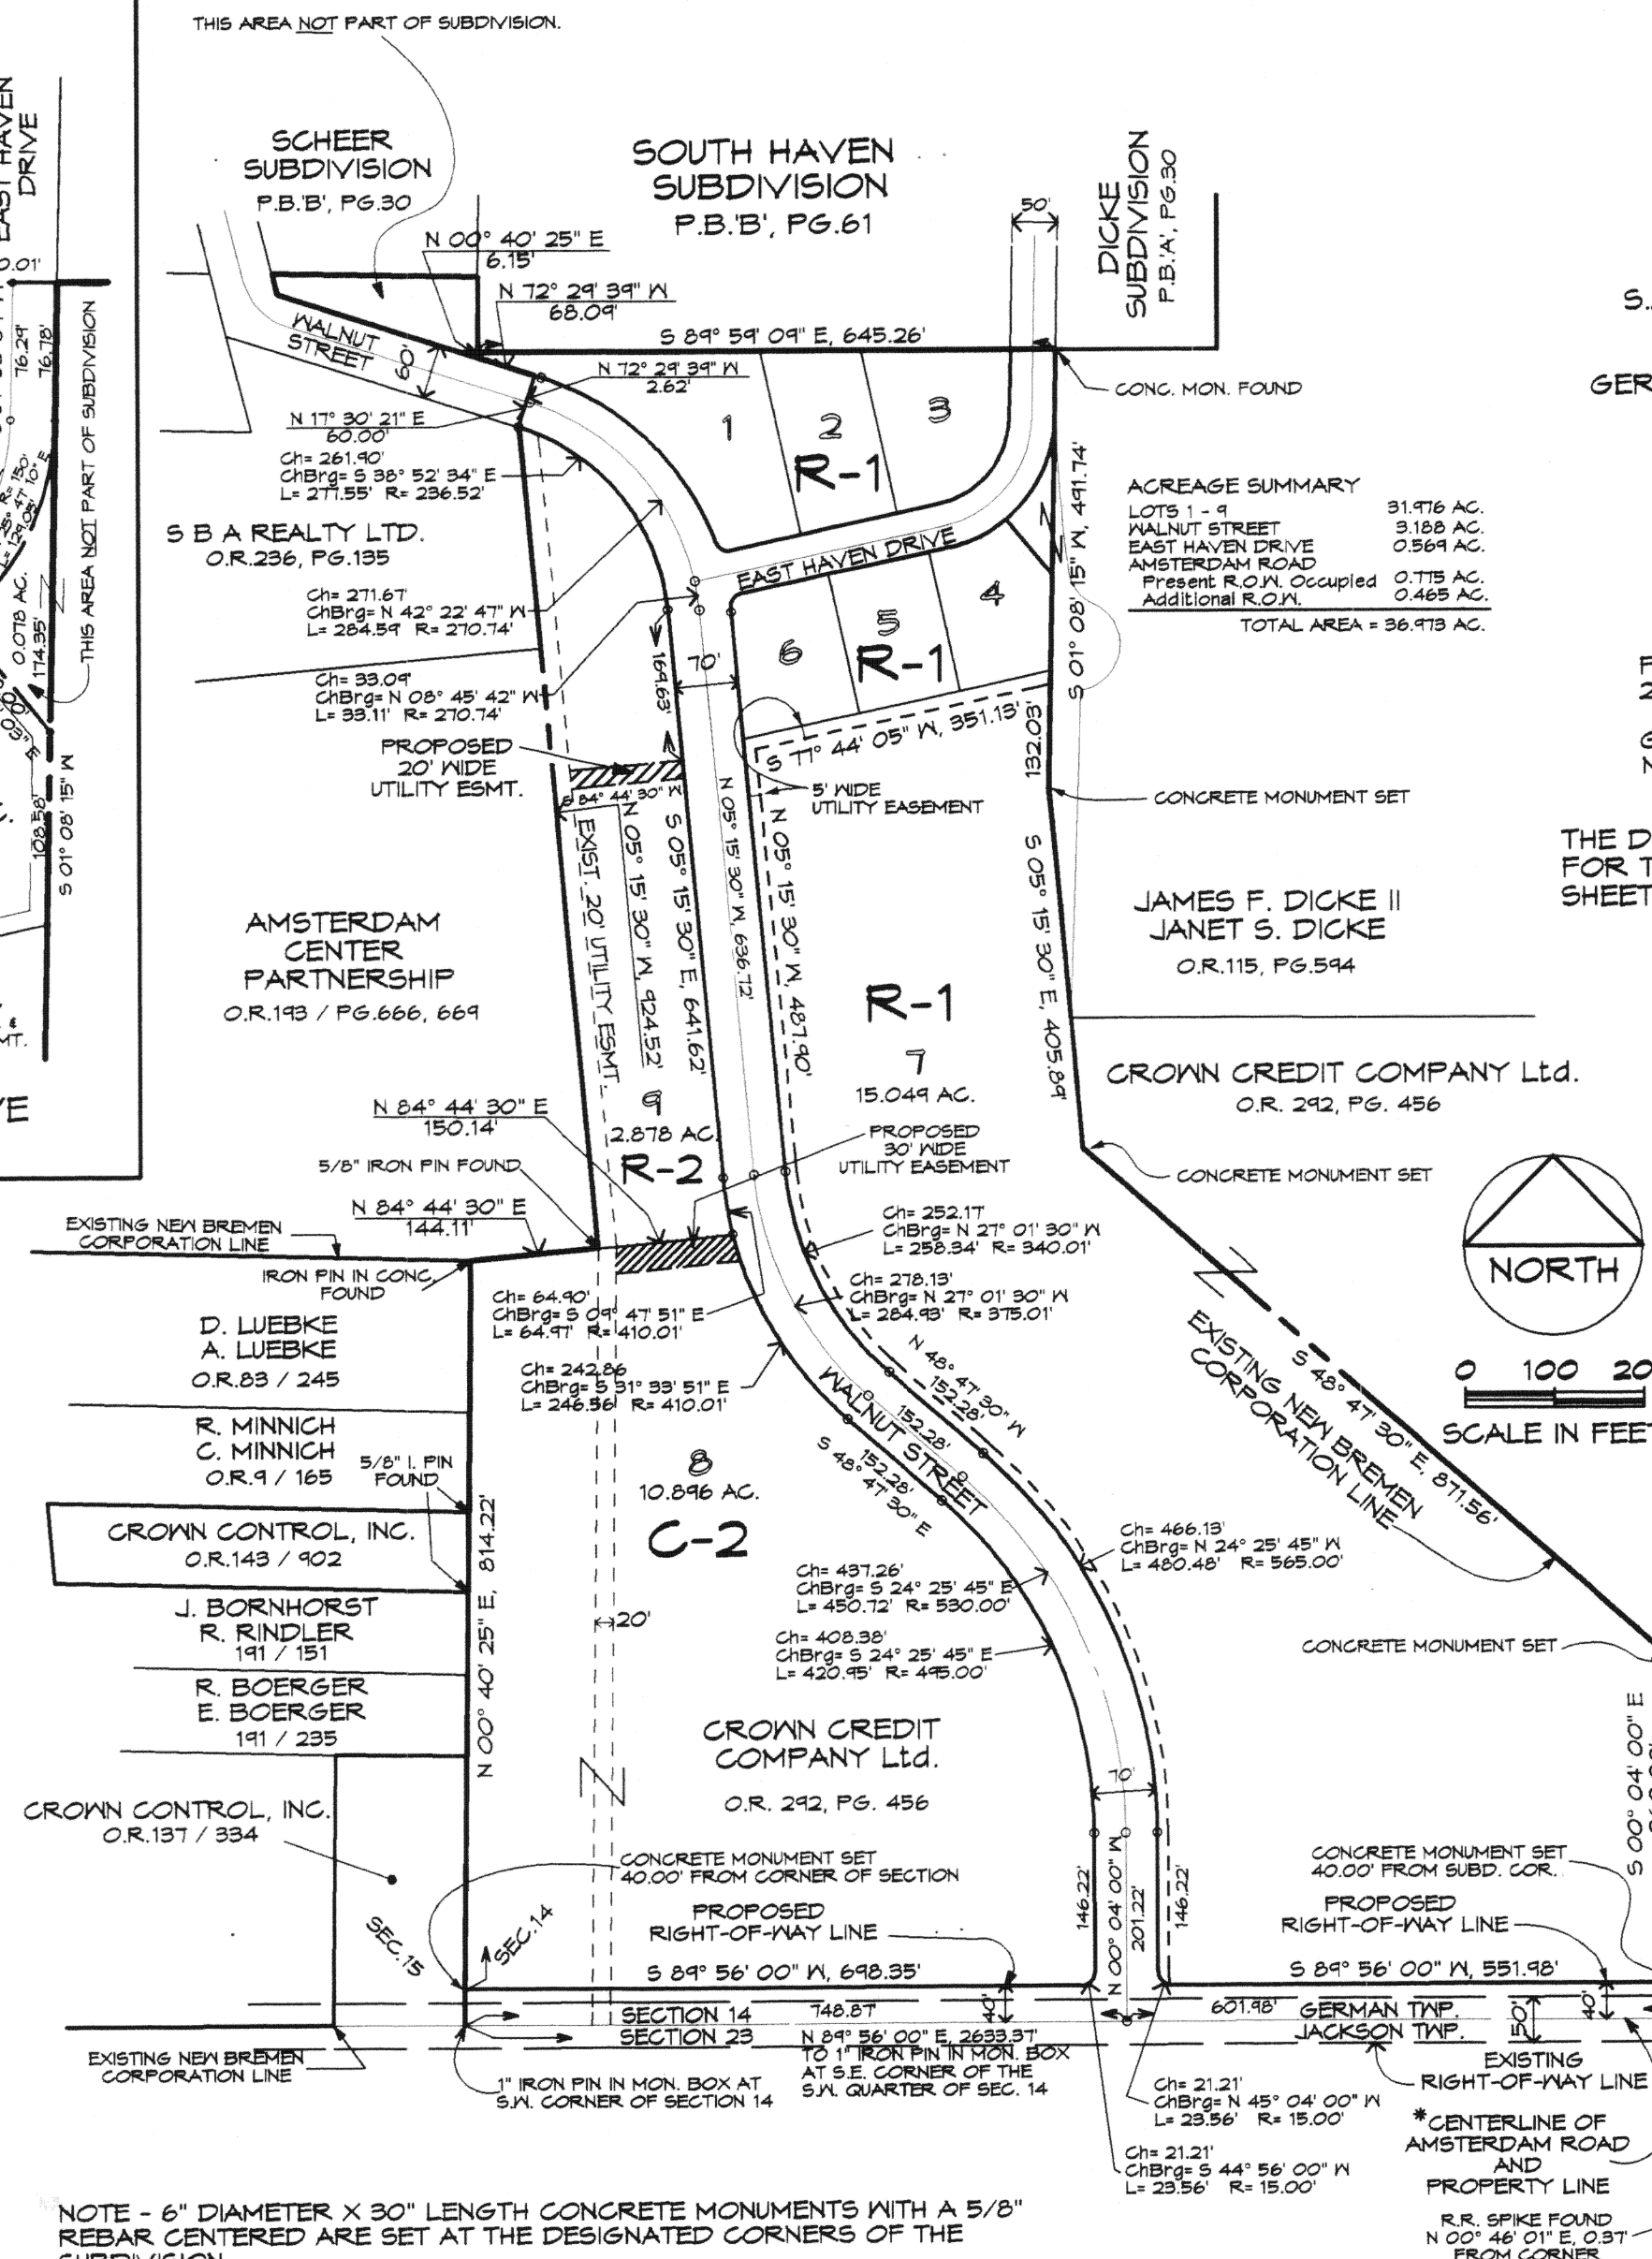

NOTE - 6" DIAMETER X 30" LENGTH CONCRETE MONUMENTS WITH A 5/8" REBAR CENTERED ARE SET AT THE DESIGNATED CORNERS OF THE SUBDIVISION.

5/8" X 30" REBARS WITH RED PLASTIC SURVEY CAPS STAMPED "M R HOLT, RLS 7108" SET AT ALL LOT CORNERS, INCLUDING ALL POINTS OF CURVATURE AND, ON THE CENTERLINE OF THE RIGHT-OF-WAY AT THE INTERSECTION OF CENTERLINES AND AT THE POINTS OF CURVATURE.


THE STARTING BEARING, N 00° 40' 25" E, ALONG THE WEST LINE OF THE SOUTHWEST QUARTER OF SECTION 14, IS BASED ON AN ASSUMED MERIDIAN AND USED TO DENOTE ANGLES ONLY.

SURVEYOR'S STATEMENT

I, MICHAEL R. HOLT, HEREBY STATE THAT THIS PLAT IS A TRUE AND CORRECT EXPOSITION OF A SUBDIVISION AND SURVEY PREPARED BY ME, A MEMBER OF FREYTAG AND ASSOCIATES, INC., ARCHITECTS/ENGINEERS FOR CROWN CREDIT COMPANY Ltd., AND BEING A PART OF THE TRACT CONVEYED TO CROWN CREDIT COMPANY Ltd. BY DEED RECORDED IN OFFICIAL RECORD 292, PAGE 456 OF THE RECORDS OF AUGLAIZE COUNTY, OHIO.

SIGNED AS BEING TRUE AND CORRECT TO THE BEST OF MY KNOWLEDGE THIS 7th DAY OF May 1997.

Michael R. Holt
MICHAEL R. HOLT
REGISTERED SURVEYOR No. 7108

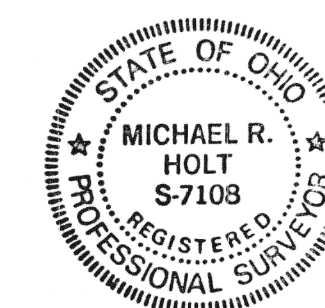

DICKE ACRES SUBDIVISION, PHASE 2
DECLARATION, COVENANTS, CONDITIONS AND RESTRICTIONS
FOR CROWN CREDIT COMPANY Ltd.

ARTICLE 1

WHEREAS, Crown Credit Company Ltd. is the owner (herein called "The Developer") of certain real property situated in the County of Auglaize, State of Ohio, consisting of approximately 36.973 acres subdivided into 9 lots, Lots 1 through 9, inclusive, DICKE ACRES SUBDIVISION, PHASE 2 (hereinafter being collectively referred to as the "Subdivision"), as described and shown on Final Plan, DICKE ACRES SUBDIVISION, PHASE 2 (such Final Plan, including any subsequent amendments thereto, or re-recordings thereof, being hereinafter referred to as the "Plat").

WHEREAS, The Developer desires to subject the Subdivision and each lot located therein to, mutual and beneficial protective covenants, restrictions, reservations, and easements for the mutual benefit of the future owners of said lots.

NOW, THEREFORE, The Developer declares that (I) the Subdivision, and each of the lots therein, shall be subject to the following restrictions, each of which is included for the purpose of enhancing and protecting the value, desirability and attractiveness of the Subdivision; (II) the restrictions contained herein shall run with the land of the Subdivision and each lot therein, and shall be binding on all parties having or acquiring any right, title, or interest in any lot or part thereof; and (III) the restrictions contained herein shall before the benefit of each owner of any lot or lots in the Subdivision. The restrictions shall not be binding upon any other land owned by The Developer other than the land contained within the lots in the Subdivision, even though such land may be contiguous with the land in the Subdivision.

ARTICLE 2 - CONTROL COMMITTEE AND CONSTRUCTION REQUIREMENTS

2.1 Concept. It is intended that the Subdivision be developed into a residential community, improved with high quality homes.

2.2 Control Committee. The Control Committee (the Committee) shall be composed of not less than three (3) and not more than five (5) members. Except as provided in the following sentence, regardless of the number of members of the Committee, at least two-thirds (2/3) of the members of the Committee shall be owners of the lots in the Subdivision.

Notwithstanding the foregoing provision, "The Developer" reserves the right to appoint all of the initial and successor members of the Committee, none of whom needs be an owner of a lot in the Subdivision, with such right to continue until The Developer elects (by written instrument duly recorded in the Records Office of Auglaize County, Ohio) to terminate its control of the Committee. After the Developer's control of the Committee has been terminated, the then record owners of the lots in the Subdivision shall have the power, by majority vote, to change the membership of the Committee or to remove members of the Committee, and to appoint members to fill existing or available vacancies on the Committee. Each lot (as currently exists or as created in the future and each condominium unit) shall have one vote. Any Committee member may step down at anytime with the subsequent vacancy filled by majority vote of the record owners of the Subdivision including any future development phases. A majority of the then current members of the Committee may, from time to time, designate one or more representatives (who need not be members of the Committee) to act for it. Neither the members of the Committee, nor any representative designated to act for the Committee, shall be entitled to any compensation for services rendered or performed pursuant to the provisions of this Declaration.

2.3 Committee Approval. No building, fence, wall, structure, parking lot, drainage improvement, utility connection, permanent advertising sign, landscaping including existing trees, or other improvement shall be changed, commenced, erected or maintained upon any lot in the Subdivision, nor shall any exterior addition, change, alteration or restoration of or to the same be made until the construction plans and specifications showing the nature, kind, shape, size, height, materials, colors and location of the same in adequate detail as required by the Committee shall have been submitted to and approved in writing by the Committee as to harmony of external design, construction, and location in relation to existing or proposed surrounding structures and topography and as to the general suitability of such construction or landscaping with other construction in the Subdivision and as to the relative value and quality of such improvements, landscaping additions, changes, alterations or restorations. Approval by the Committee shall be arrived at by a simple majority vote of the members.

In the event the Committee shall fail to approve or disapprove any construction plans and specifications or landscape plan within thirty (30) days after the same shall have been submitted to it, then such approval will be deemed to have been given.

The Committee shall be permitted to make a reasonable charge for the review of any such plans and specifications. Any approval obtained hereunder, whether by default or otherwise, shall be null and void unless construction is commenced with 180 days after the date of approval or date of original sale whichever occurs later.

2.4 Rules. The Committee may establish rules consistent with the standards set forth herein to govern the construction of any improvements, landscaping, additions or changes on units in the Subdivision.

ARTICLE 3 - GENERAL PROTECTIVE COVENANTS AND RESTRICTIONS

3.1 Land Use of all lots is governed by the Zoning Regulations for the Village of New Bremen, Ohio, as presently enacted or hereafter amended.

3.2 Lots 1 thru 6 inclusive shall be used exclusively for single-family residential purposes only, as approved by the Committee.

3.3 Lot 7, Lot 8 and Lot 9 shall be used for purposes allowed by the Zoning Regulations for the Village of New Bremen, Ohio, and as approved by the Committee.

3.4 No lot shall be subdivided except as approved by the Committee and as expressly authorized by the Village of New Bremen Planning Commission.

3.5 Building setbacks shall be observed, as provided on the Plat subject to such encroachments as may be permitted by applicable zoning laws and ordinances and shall be subject to any minimum building setback lines set forth in the applicable zoning laws and ordinances.

3.6 All lots, whether occupied or unoccupied, shall at all times be maintained in a neat and attractive condition and in such manner as to prevent their becoming unsightly by reason of unattractive growth on such lot or the accumulation of rubbish or debris thereon. In order to implement effective control of this provision, there is reserved to the Committee for itself and its agents, the right, but not the obligation, after ten (10) days notice to any lot owner, to enter upon any residential lot with such equipment and devices as may be necessary for the purpose of mowing, removing, clearing, or cutting underbrush, weeds or other unsightly growth and trash which in the opinion of the committee detracts from the overall beauty or safety of the Subdivision.

Such entrance upon such property for such purposes shall be during daylight hours on any day except Sunday, and shall not constitute a trespass. The Committee may charge the owner a reasonable cost for such services, which charge shall constitute a lien upon such lot enforceable by appropriate proceedings at law or equity; provided, however, that such lien shall be subordinate to the lien of any first mortgage or deed of trust encumbering such lot. The provisions of this Section shall not be construed as an obligation on the part of the Committee to mow, clear, cut or prune any lot, nor to provide garbage or trash removal services.

3.7 Garbage containers, if any, shall be kept in a clean and sanitary condition, and shall be so placed or screened by shrubbery, fencing, or other appropriate means so as not to be visible from any road, or within sight distance of the lot at any time except during refuse collection.

3.8 No oil or natural gas drilling, refining, quarrying or mining operations shall be permitted upon any lot. Containers for storage of home heating oil or propane gas for use by the individual property owner only, shall be allowed and shall be installed underground.

3.9 All signs, billboards, or advertising structures of any kind are prohibited with the following exceptions.

- Builder and contractor signs during construction periods.
- One professional sign of not more than four square feet to advertise a lot for sale during a sales period.

No signs are permitted to be attached to trees.

3.10 All new residential lot utility lines shall be installed underground.

3.11 Plans for initial landscaping must be submitted to the Committee for approval. A minimum of 4% of the building construction cost shall be allocated for landscaping each lot. Landscaping includes seeding and planting of trees, shrubs and ground covers, excluding rough grading work. Landscape work must be completed within six months of occupancy.

3.12 Construction of a residence on any lot is to be completed within three (3) years from the date of the original purchase from The Developer and completion of construction is expected within one (1) year from the date of beginning construction. The Developer reserves, the right to repurchase any lot in the Subdivision upon which the construction of the residential building has not been completed within four (4) years from the date of the original sale from the Developer.

In the event The Developer exercises said repurchase rights, The Developer shall give written notice to the then owner of record of such lot, such notice to be by certified mail addressed to the mailing address for tax notices. The repurchase price which The Developer shall pay for such lot, in the event of such repurchase, shall be the sales price of such lot upon its original sale, without interest or allowance for appreciation in value. The Developer at its sole discretion, may waive its right to repurchase any lot or lots in the Subdivision, but in no event shall The Developer be entitled to exercise the repurchase right after six (6) years from the original sale. The owner shall transfer such lot to The Developer by limited warranty deed free and clear of any liens and encumbrances arising subsequent to the date of the closing of the purchase of lot from The Developer.

3.13 No fence shall be constructed on any lot nearer to any street line than the building setback line. Fences shall not be constructed within any utility easement. Otherwise all fence designs and location shall be in keeping with the architectural character of the structure and shall be approved by the Committee.

3.14 Drainage of surface water, storm water, floor drains, and/or foundation drains shall not be connected to sanitary sewers.

3.15 No animals, livestock or poultry of any kind or description shall be raised, kept or bred on any lot in the Subdivision. Dogs, cats or other such household pet may be kept on any lot, provided that no such household pet may be kept on any lot for commercial purposes.

3.16 No outbuildings or detached structures shall be allowed.

3.17 Sidewalks, as provided by The Developer, shall be protected during all phases of building construction. Where entry drives or driveways intersect the walk, the concrete shall be sawcut at a joint and removed for the drive pavement. Any damaged portion of sidewalks, not to be removed for a drive, shall be repaired by removing the damaged section at a joint and replacing the section with new concrete 4" thick to match existing.

3.18 No boat, boat trailer, house trailer, camper, van, recreational vehicle, tent or equipment or vehicle of a similar nature shall be parked or stored on any road, street, driveway, yard or lot in the Subdivision for any period of time in excess of 7 days except in garages, or in other landscaped enclosures which effectively screen the visibility of such equipment or vehicle from any street or neighboring yard.

3.19 The Committee, and The Developer or their agents shall not be responsible for defects in plans or specifications submitted, revised, or approved in accordance with the foregoing provisions, nor for any structural or other defect in any work done according to such plans and specifications.

ARTICLE 4 - PROTECTIVE COVENANTS, RESTRICTIONS AND DESIGN CRITERIA, LOTS 1 - 6

4.1 Lots 1 - 6 inclusive shall not be subdivided so as to reduce the price of the lot. The foregoing shall not prohibit the construction of one residence upon two (2) or more lots, pending compliance with the Zoning Regulations of the Village of New Bremen.

4.2 Each single-family residential structure erected on Lots 1 - 6 inclusive shall have not less than 1600 square feet on the ground floor including attached garage space, but excluding decking and patios, and have a minimum ceiling height of not less than eight feet in all enclosed, heated, habitable space.

4.3 All single-family residences shall have a minimum two car garage. Openings of garages should not be visible from the street. In cases where it is unavoidable and openings are visible or partially visible from the street, an electric garage door shall be installed and a separate pedestrian passage door shall be provided into the garage.

4.4 The use of solar panels shall be permitted when placement and design are part of the architectural character of the structure as approved by the Committee.

4.5 Antennas, satellite dishes and other receiving and/or transmitting equipment shall be installed to minimize visibility from the street and must be approved by the Committee.

4.6 Vents protruding through the roof should be placed on rear roof surfaces when possible and/or be painted a color to blend with roof coloring.

4.7 Swimming pools shall match architectural character of the structure and be approved by the Committee.

4.8 Mail boxes shall meet U.S. Postal Service specifications, and match the architectural character of the structure and be approved by the Committee.

4.9 All driveways shall be hard surface pavement and extend from the garage door to the street and be approved by the Committee.

ARTICLE 5 - EASEMENTS

5.1 The easement area of each lot in the Subdivision shall be maintained by the owner of such lot, except for those improvements for which a public authority or utility company is responsible.

ARTICLE 6 - ENFORCEMENT

6.1 In the event of the actual or threatened violation of breach of any of these restrictions, or any amendments or supplement thereto, by any lot owner or by any person or entity using or occupying any lot, then The Developer, the Committee, any lot owner or owners, or the Village of New Bremen shall have the right to compel compliance with the terms and conditions hereof, by any and all such courses of action or legal remedies which may be appropriate. No delay or failure on the part of an aggrieved party to invoke any available remedy shall be held to be a waiver of any right or remedy available to such party upon the recurrence or continuation of said violation. If any person is successful in enforcing these restrictions pursuant to this Article, such person may recover from the violating party the costs of such enforcement proceedings, including reasonable attorneys fees.

ARTICLE 7 - LOT OWNER ACCEPTANCE

7.1 The owner or grantee of any lot which is subject to these restrictions, by acceptance of the deed or other instrument conveying title to such lot, or by the execution of a contract for the purchase thereof, whether from The Developer or from a subsequent owner of such lot, shall accept, and shall be deemed to have accepted, such deed or other contract upon and subject to these restrictions herein contained, all of the same being covenants running with the land.

ARTICLE 8 - TERM AND MODIFICATION

8.1 This declaration may be amended only by the sole act of The Developer up to the time The Developer relinquishes control of the Committee. Thereafter, a majority vote of the lot owners (with each lot as currently exists or created in the future and each condominium unit, having one vote) may amend this Declaration. Unless so amended this Declaration shall run for an initial period of 30 years with successive automatic renewal periods of 10 years.

ARTICLE 9 - SEVERABILITY

9.1 Each restriction is hereby declared to be independent from the remainder of the restrictions. Invalidation of anyone of the restrictions shall in no way affect any of the other restrictions.

9.2 The provisions of these restrictions are in addition to, and supplemental of, the Outline Plan conditions set forth on the Plat and any ordinances, laws and regulations of Village of New Bremen, Ohio.

ARTICLE 10 - COMMITTEE ADDRESS

10.1 The matters or plans required to be submitted to the Committee for approval or review shall be addressed and delivered to The Committee, Dicke Acres, Phase 2, c/o Kuckhermann Real Estate, Inc., 131 S. Washington St., New Bremen, Ohio 45869, or to such other addresses the Committee shall subsequently designate by written instrument duly recorded in the Records Office of Auglaize County, Ohio.

ARTICLE 11 - MISCELLANEOUS PROVISIONS

11.1 Any dispute concerning the provisions of this Declaration shall be resolved by arbitration in accordance with the prevailing rules of the American Arbitration Association.

11.2 In all matters involving the interpretation and construction of the terms and provisions of this Declaration, the opinion of the Committee shall be final, and in no event be deemed arbitrary or capricious.

11.3 The Committee, its members, agents, employees, contractors, and the Village of New Bremen shall not be liable to any owner or any other party for loss, claims or demand asserted on account of their administration of the Committee or these restrictions or the performance of their duties hereunder or any failure or defect in such administration and performance.

11.4 The Committee may, adopt, and enforce reasonable rules and regulations pertaining to the construction on, and use of the lots in the Subdivision, which shall be binding on the owners of lots in the Subdivision in the same manner as this Declaration.