

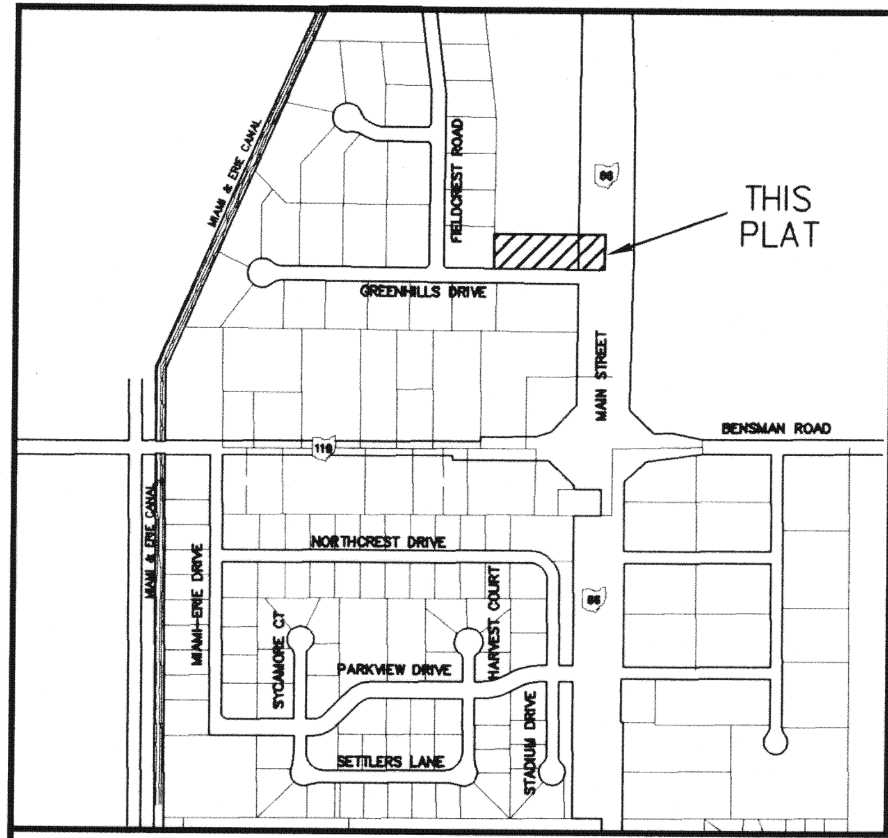


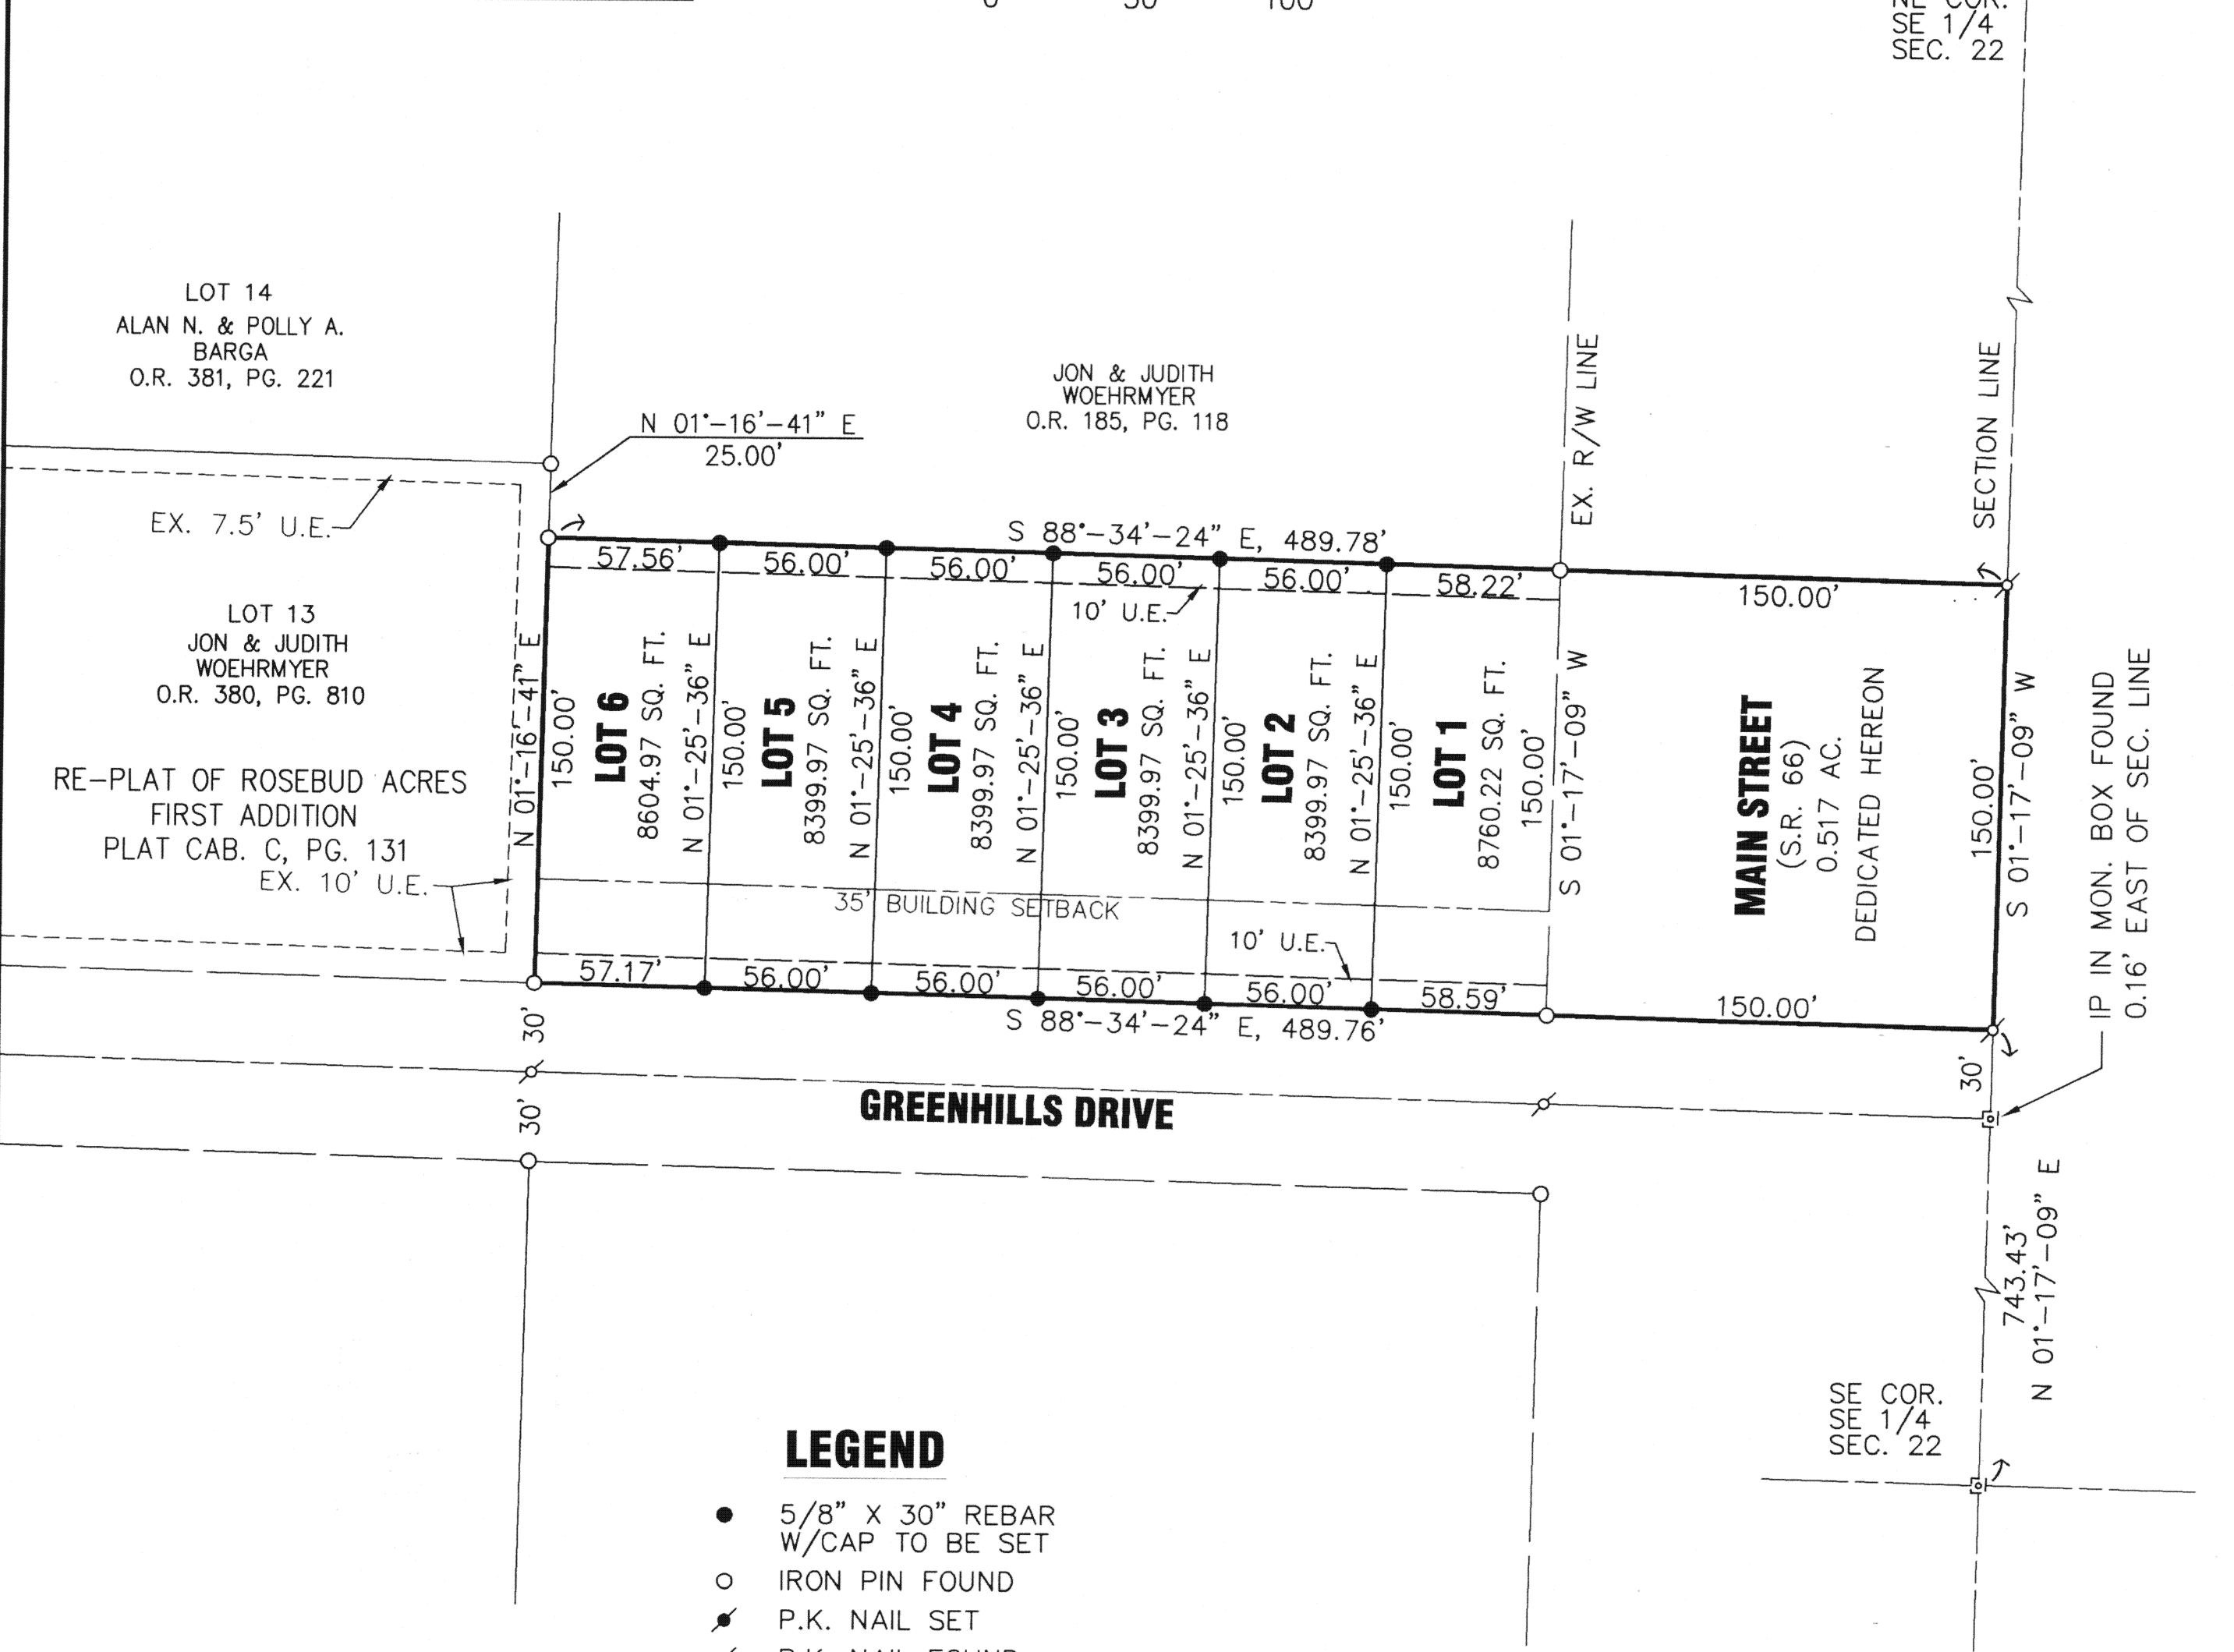

BEARINGS BASED ON S 01°-17'-09" W
FOR THE EAST LINE OF THE QUARTER

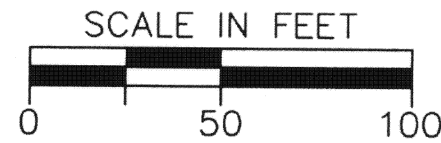

LEGEND

- 5/8" X 30" REBAR
W/CAP TO BE SET
- IRON PIN FOUND
- ✱ P.K. NAIL SET
- ✱ P.K. NAIL FOUND
- ☒ MONUMENT BOX W/IP FOUND

RIETHMAN SUBDIVISION

BEING LOCATED IN THE VILLAGE OF MINSTER, S.E 1/4 OF SEC. 22,
T 7 S, R 4 E, JACKSON TOWNSHIP, AUGLAIZE COUNTY, OHIO

DEDICATION

WE THE OWNERS OF THE LAND PLATTED HEREON, DO HEREBY
DEDICATE TO THE PUBLIC USE FOREVER THE PROPOSED STREETS
AND EASEMENTS SHOWN HEREON.

WITNESS Lois M. Evers DATE 7-13-00
Lois M. Evers DATE 7-13-00

WITNESS Donald Riethman DATE 7-13-00
Donald Riethman DATE 7-13-00

ACKNOWLEDGMENT

STATE OF OHIO, Auglaize COUNTY, SS
BE IT REMEMBERED THAT ON THIS 13TH DAY OF July, 2000
BEFORE ME, A NOTARY PUBLIC IN Auglaize COUNTY, CAME PERSONALLY
THE OWNERS OF THE LAND PLATTED HEREON, AND I HEREBY
ACKNOWLEDGE THEIR SIGNING TO BE A VOLUNTARY ACT AND DEED FOR
THE PURPOSES HEREIN STATED.
IN TESTIMONY WHEREOF I HAVE SUBSCRIBED MY NAME AND AFFIXED MY
NOTARY SEAL THIS 13TH DAY OF July, 2000. MY COMMISSION
EXPIRES May 12, 2005.

Lois M. Evers
NOTARY PUBLIC



ELAINE M. EVERS
Notary Public - State of Ohio
My Commission Expires May 12, 2005

VILLAGE OF MINSTER PLANNING COMMISSION

THIS PLAT WAS INSPECTED AND APPROVED BY US THIS 13TH DAY
OF December, 2000.

Minster Planning Commission by Donald Riethman
CHAIRPERSON

VILLAGE OF MINSTER COUNCIL

THIS PLAT WAS INSPECTED AND APPROVED BY US THIS 11TH DAY
OF July, 2000.


John Steckhulte
CLERK

Dennis Kitzmiller
MAYOR

PRESIDENT OF COUNCIL

RECEIVED
JUL 25 2000

KARYN SCHUMANN
Auglaize Co. Auditor

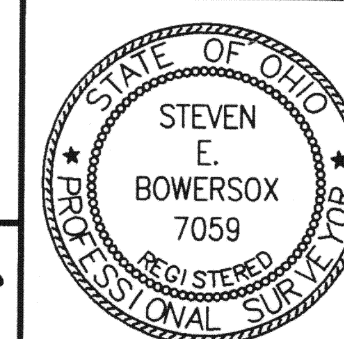

CHOICE ONE ENGINEERING
the choice that exceeds ...
440 HOEWISHER ROAD
SIDNEY, OHIO 45385
(937) 497-0200 • FAX (937) 497-0300
www.choiceoneengineering.com

date: 05-01-2000 drawn by: job number:
seb AUGMIN9908ZERO

Steven E. Bowersox
STEVEN E. BOWERSOX, P.S. #7059

05-01-2000
DATE