
PARK PLACE SUBDIVISION, PHASE TWO

BEING A REPLAT OF PART OF LOTS 127 "G" - 133 "G" & PART OF VACATED 2ND STREET, SEC. 35, T 7 S, R 4 E, VILLAGE OF MINSTER, JACKSON TWP., AUGLAIZE CO., OHIO

TRANSFERRED AND NUMBERED THIS 2	2 DAY OF april	, 20 <i>02</i> ,
_ Karyn AUGLAIZE C	Solumann C.J.	
FILED THIS DAY OF RECORDED THIS DAY OF PLAT CABINET SLIDE	, 20, AT , 20	O'CLOCK _M.

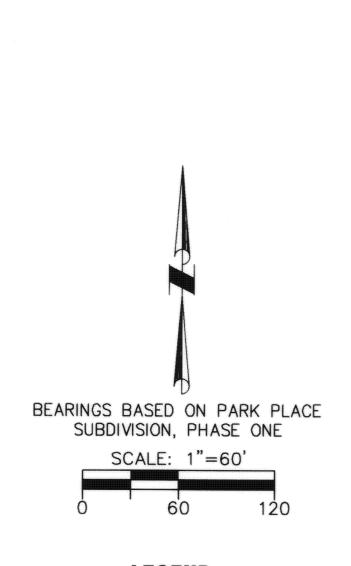


LEGEND

- 5/8" X 30" REBAR W/CAP TO BE SET
- IRON PIN FOUND

OWNER: WEIGANDT LAND CO. LTD. O.R. 413, PAGE 209


ACREAGE IN LOTS = 1.777 AC. STREET R/W = 0.000 AC. TOTAL ACREAGE = 1.777 AC.

THERE SHALL BE A UTILITY EASEMENT 7.5' IN WIDTH ALONG EACH SIDE OF ALL INTERIOR LOT LINES AND 10.0' IN WIDTH ALONG ALL STREET R/W'S UNLESS OTHERWISE SHOWN.

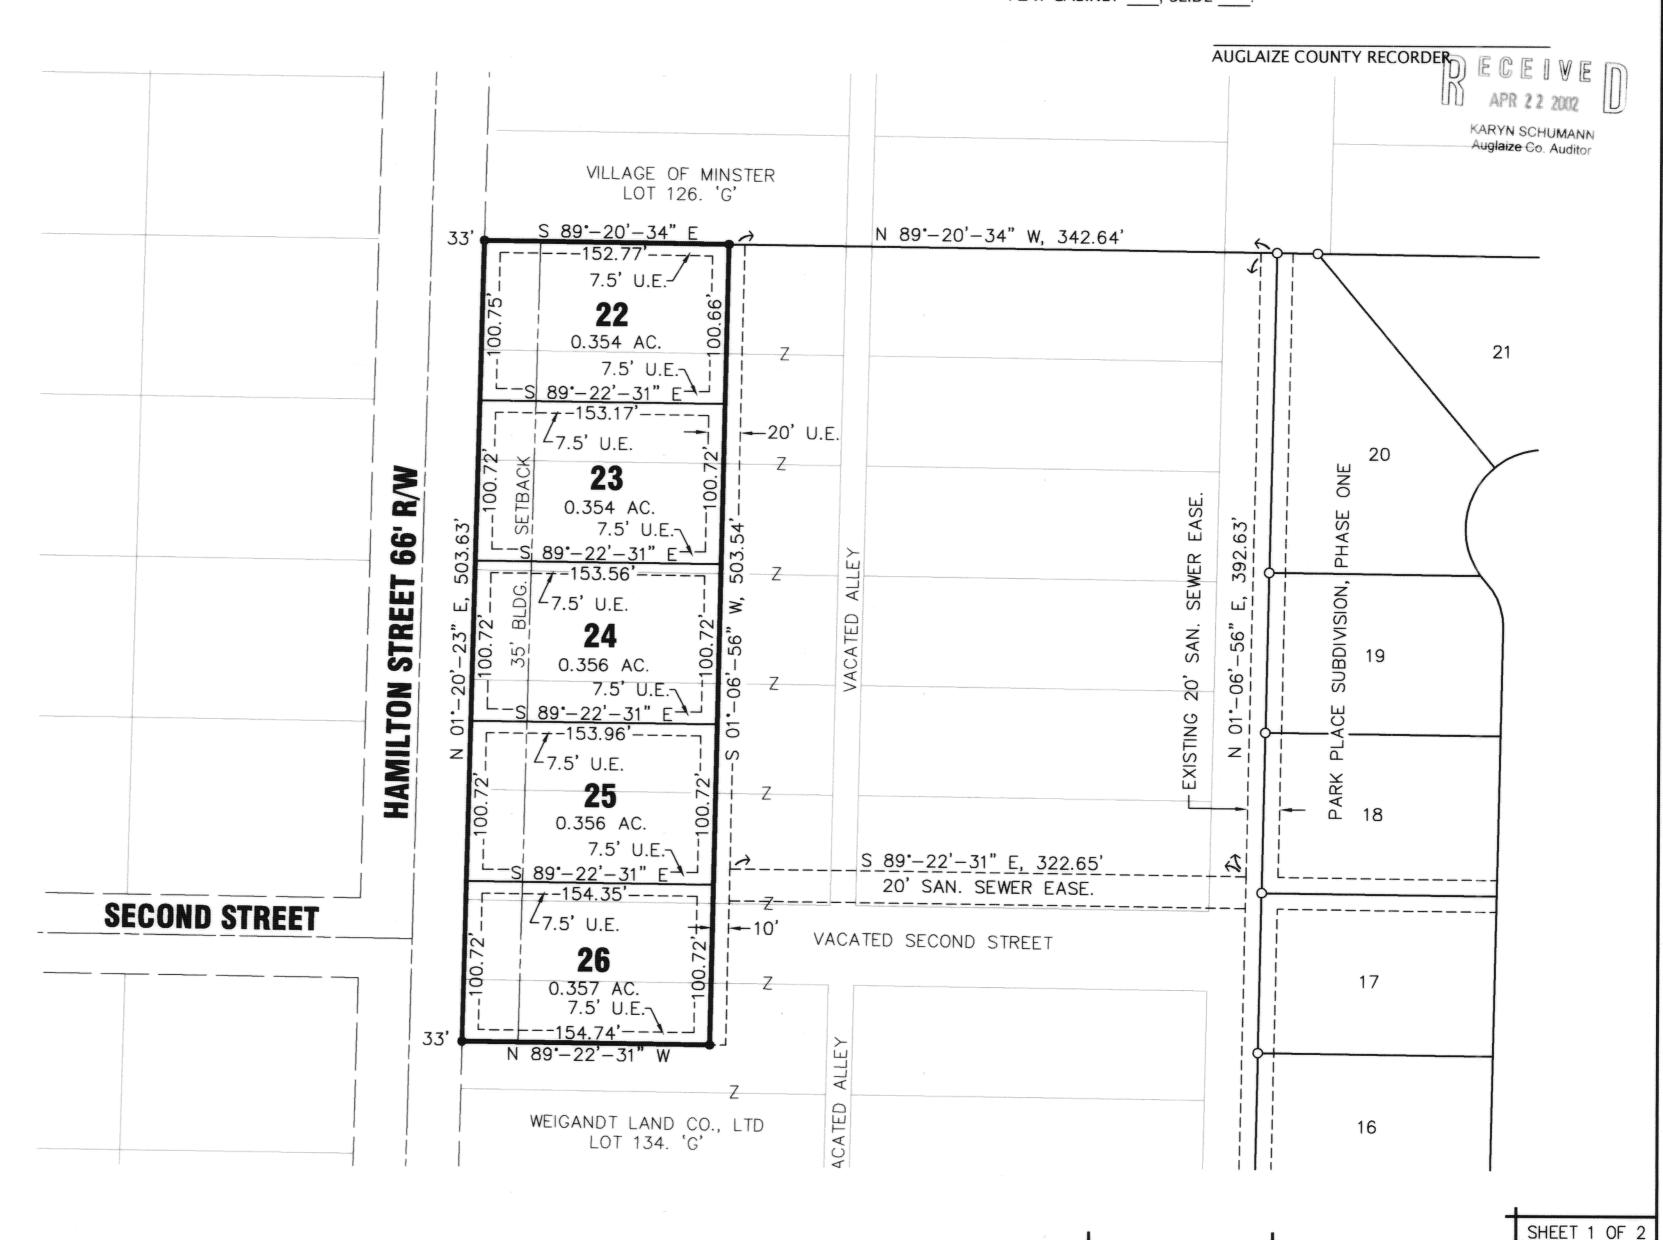

A 5/8"x 30" REBAR WITH CAP TO BE SET AT ALL LOT CORNERS AFTER CONSTRUCTION OF STREETS AND UTILITIES. Steven E. Bowers 5005-10-40

STEVEN E. BOWERSOX, P.S. #7059 DATE

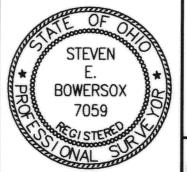

CHOICE N L ENGINEERING

440 E. HOEWISHER ROAD SIDNEY, OHIO 45365 (937) 497-0200 • FAX (937) 497-0300 www.choiceoneengineering.com

drawn by: job number: 04-01-2002 seb AugMin0202Fin

PARK PLACE SUBDIVISION, PHASE TWO

BEING A REPLAT OF PART OF LOTS 127 "G" - 133 "G" & PART OF VACATED 2ND STREET, SEC. 35, T 7 S, R 4 E, VILLAGE OF MINSTER, JACKSON TWP., AUGLAIZE CO., OHIO

COVENANTS AND RESTRICTIONS

THE COVENANTS AND RESTRICTIONS FOR PARK PLACE SUBDIVISION ARE RECORDED IN O.R. VOL. 430, PG. 108

MINSTER PLANNING COMMISSION

THIS PLAT WAS INSPECTED AND APPROVED BY US THIS _/ DAY OF APRS _____, 2002.

By Donald Wand Horner Strater

PLAT AUTHORIZATION AND DEDICATION

Richard L. Weigandt, President, and Todd Weigandt, Vice President, of Weigandt Land Company, LTD., the owners of the land included within this plat have caused the area located in the Village of Minster, Ohio enconmpassed by this plat, to be surveyed, platted, and known as Park Place Subdivision, Phase Two. Furthermore, Richard L. Weigandt, as President, and Todd Weigandt, as Vice President, for Weigandt Land Company, LTD. dedicate the easements as shown on this plat to the public use forever.

Richard L. Weigandt, President Weigandt Land Company, LTD.

Toda Weigandt, Vice President Weigandt Land Company, LTD.

State of Ohio Shelley

The foregoing instrument was acknowledged before me this Aday of April 2002, by Richard L. Weigandt, as President, and Todd Weigandt, as Vice President, for Weigandt Land Company LTD.

Notary Public

CAROL F. GAIER
Notary Public, State of Ohio
My Commission Expires April 14, 2006

TRANSFERRED AND NUMBERED THIS <u>12</u> DAY OF <u>April</u>, 20<u>02</u>

<u>Karyn Schumann</u> C.J.

AUGLAIZE COUNTY AUDITOR

FILED THIS 22 DAY OF APOL , 2003, AT 9:43 O'CLOCK 4M. RECORDED THIS 22 DAY OF APOL , 2002
PLAT CABINET 0, SLIDE 265-366

AUGLAIZE COUNTY RECORDER CA

DECEIVE D APR 2 2 2002

KARYN SCHUMANN Auglaize Co. Auditor SHEET 2 OF 2

CHOICE ENGINEERING the choice that exceeds ...

440 E. HOEWISHER ROAD
SIDNEY, OHIO 45365
(937) 497-0200 • FAX (937) 497-0300
www.choiceoneengineering.com

date: drawn by: job number: 04-01-2002 seb AugMin0202Cov