




RIETHMAN SUBDIVISION NO. 2

BEING LOCATED IN THE VILLAGE OF MINSTER, S.E 1/4 OF SEC. 22, T 7 S, R 4 E, JACKSON TOWNSHIP, AUGLAIZE COUNTY, OHIO

LEGEND

- 5/8" X 30" REBAR W/CAP TO BE SET
- IRON PIN FOUND
- P.K. NAIL SET
- P.K. NAIL FOUND
- MONUMENT BOX W/IP FOUND

BEARINGS BASED ON S 01°-17'-09" W FOR THE EAST LINE OF THE QUARTER

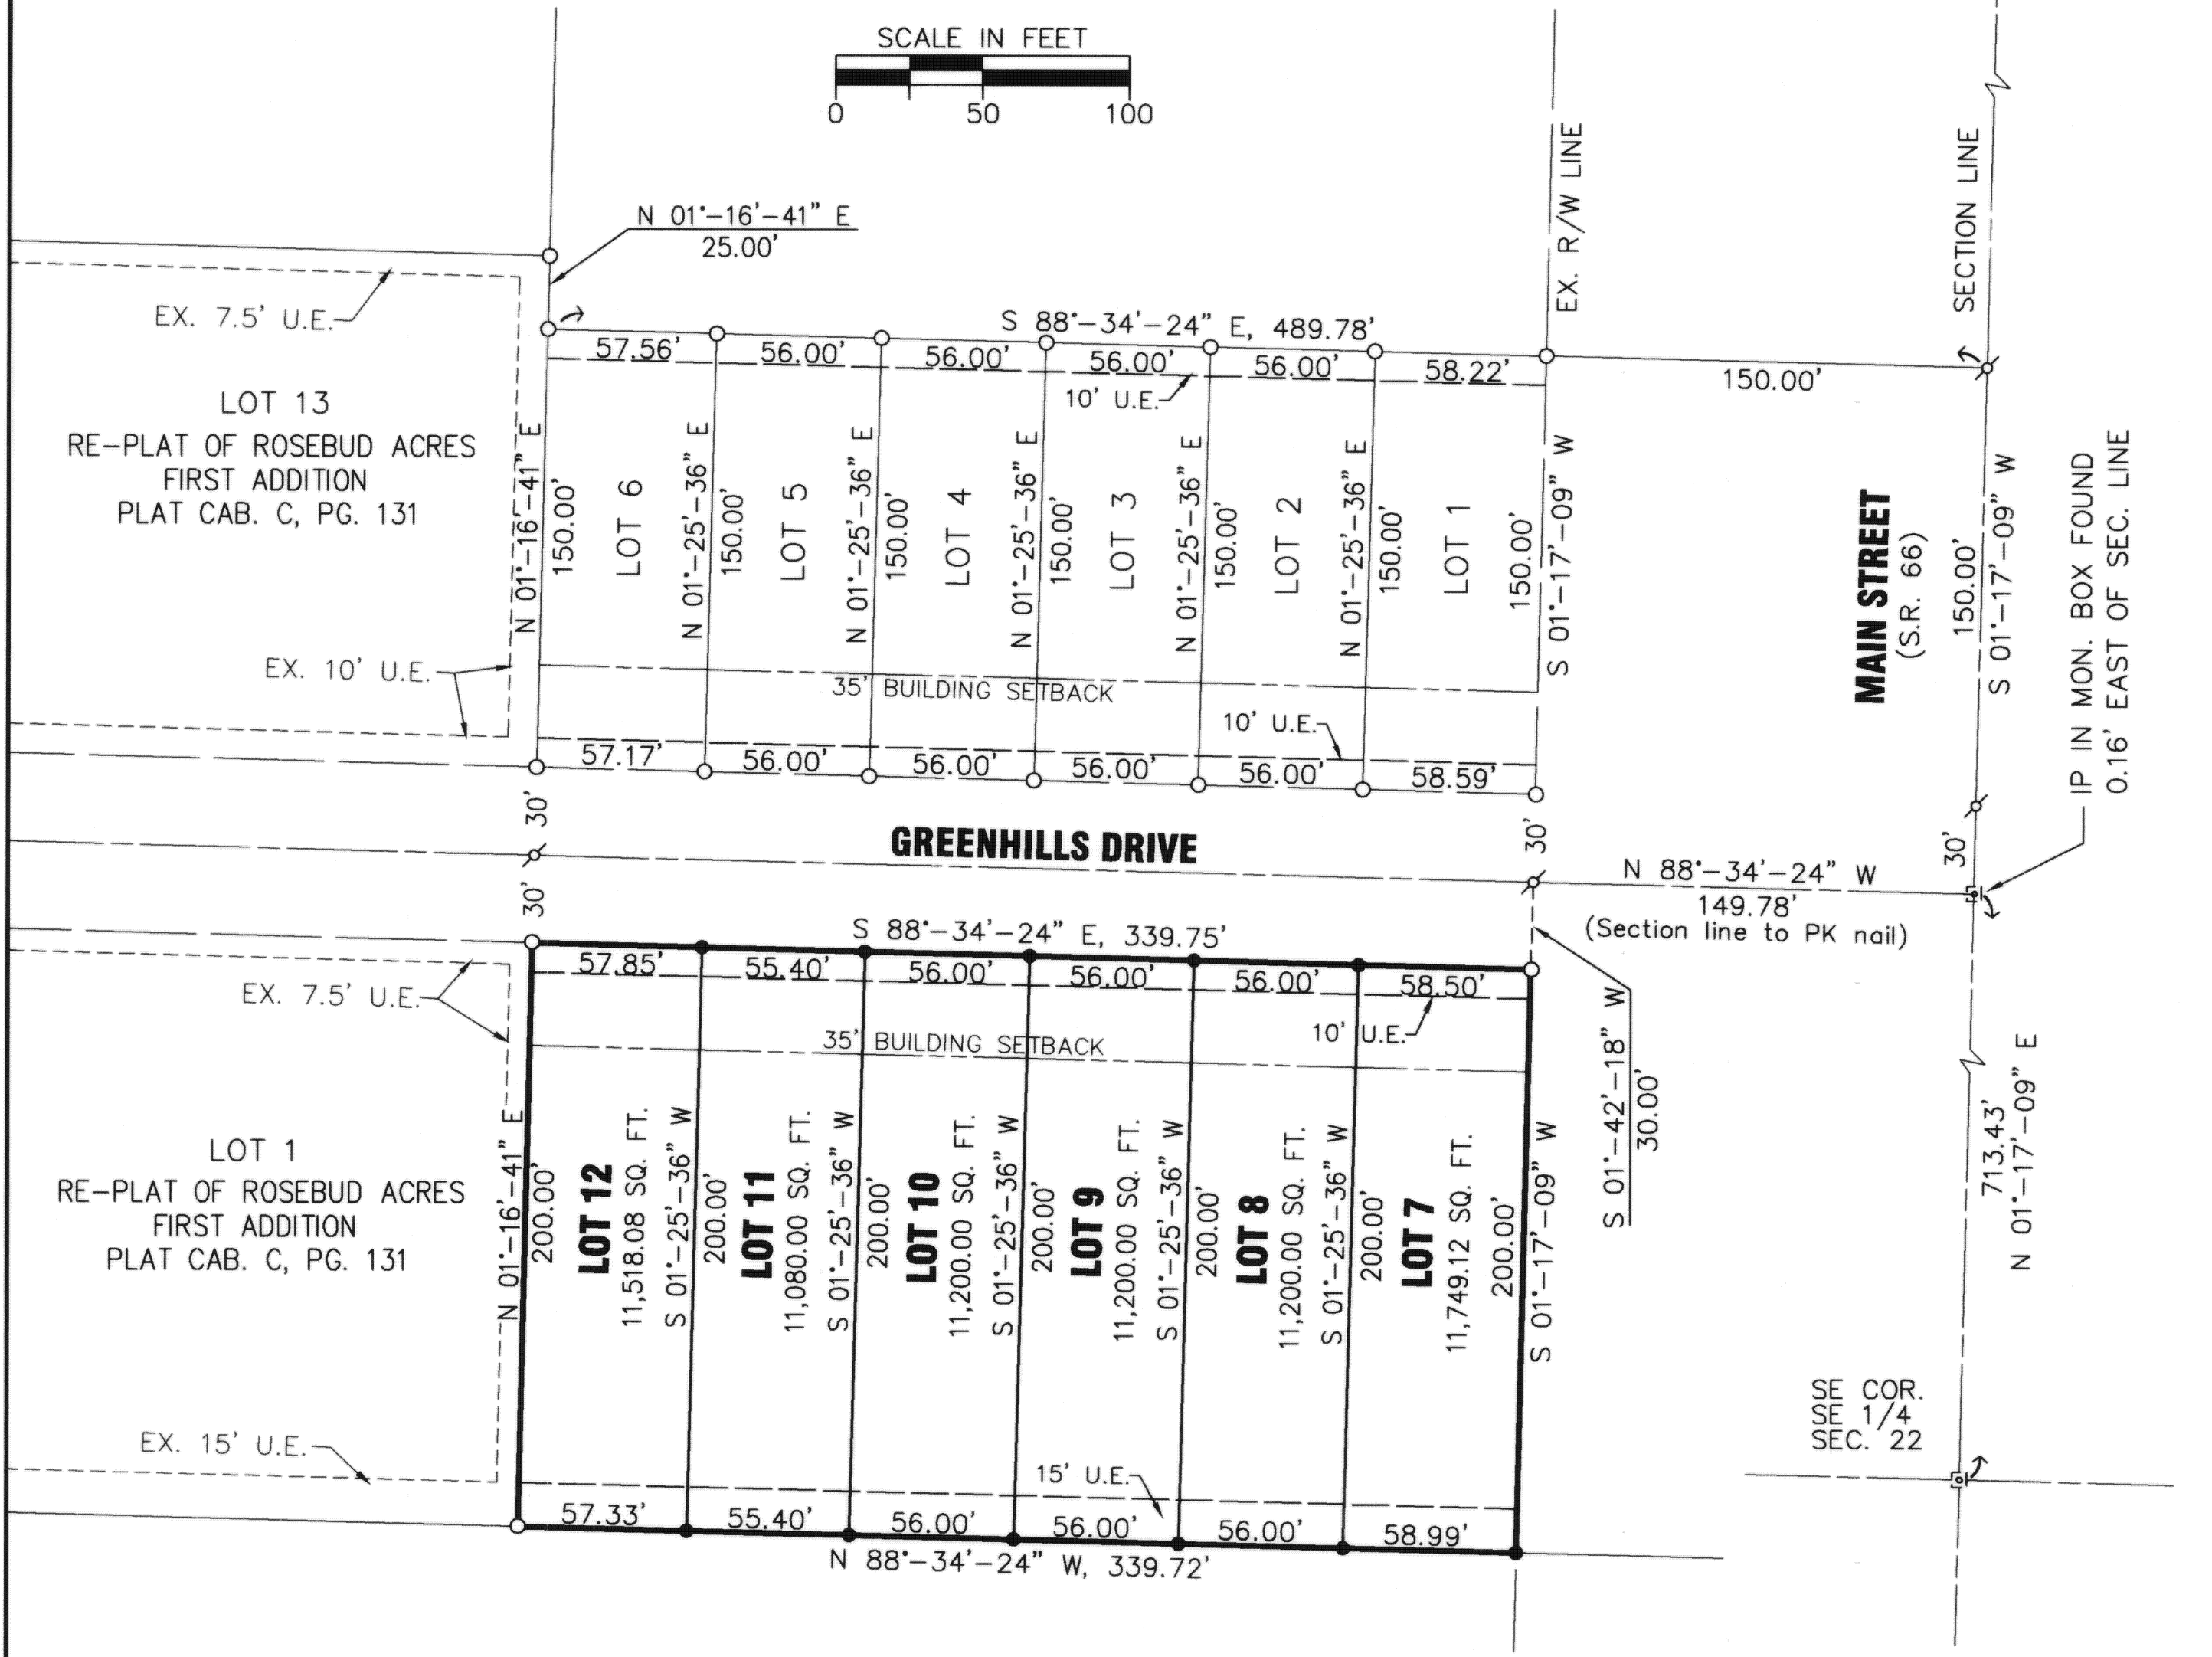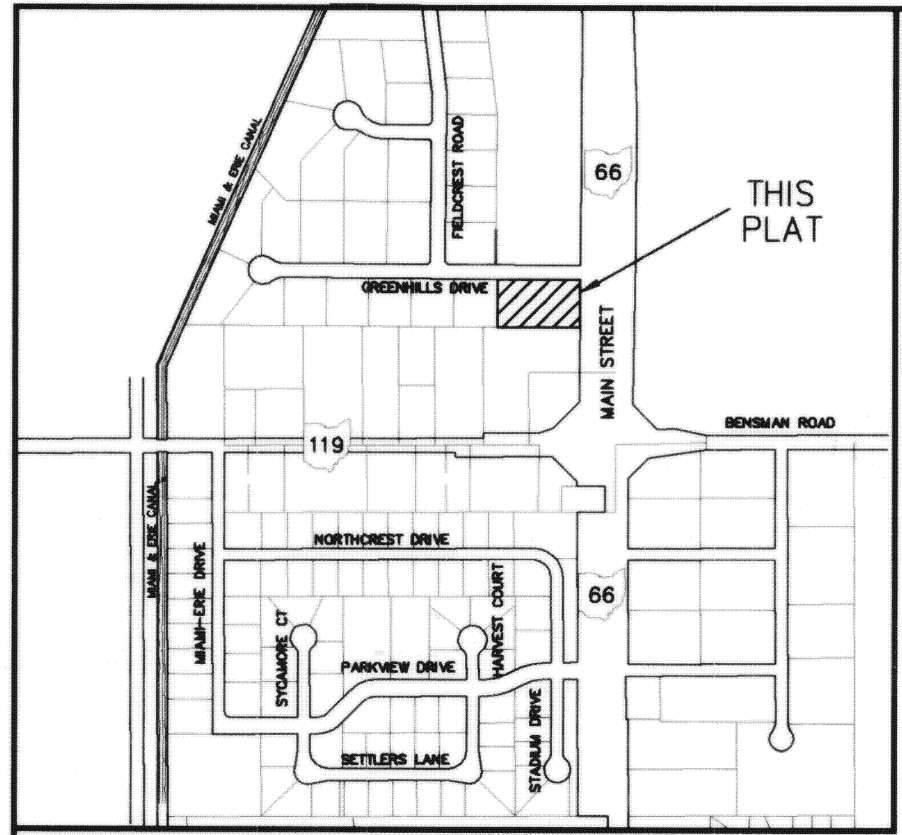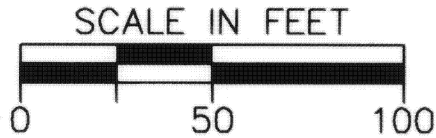

TRANSFERRED AND NUMBERED THIS 30 DAY OF April, 2002

Karyn Schumann, Esq.
AUGLAIZE COUNTY AUDITOR

FILED THIS 30 DAY OF April, 2002, AT 10 O'CLOCK A.M.
RECORDED THIS 30 DAY OF April, 2002
PLAT CABINET C, SLIDE 267

RECEIVED
APR 30 2002

KARYN SCHUMANN
Auglaize Co. Auditor

Ann Billings
AUGLAIZE COUNTY RECORDER

PLAT AUTHORIZATION AND DEDICATION

Donald Riethman and Kendra Riethman, the owners of the land included within this plat have caused the area located in the Village of Minster, Ohio, encompassed by this plat, to be surveyed, platted, and known as Riethman Subdivision No. 2. Furthermore, Donald Riethman and Kendra Riethman dedicate the easements as shown on this plat to the public use forever.

Donald Riethman

Kendra Riethman

State of Ohio
County of Auglaize

The forgoing instrument was acknowledged before me this 26th day of April, 2002, by Donald Riethman and Kendra Riethman.

Joe M. Geddes
Notary Public

JOE M. GEDDES, Notary Public
State of Ohio
My Commission Expires 04-14-07

VILLAGE OF MINSTER PLANNING COMMISSION

THIS PLAT WAS INSPECTED AND APPROVED BY US THIS 14th DAY OF April, 2002.

By: Donald L. Hamel, Administrator
CHAIRPERSON


VILLAGE OF MINSTER COUNCIL

THIS PLAT WAS INSPECTED AND APPROVED BY US THIS 12th DAY OF April, 2002.

John W. Stebbins
CLERK

Dennis Kitzmiller
MAYOR

PRESIDENT OF COUNCIL

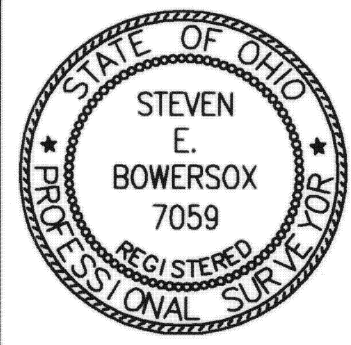

CHOICE ONE ENGINEERING
The choice that exceeds...

440 HOEWISHER ROAD
SIDNEY, OHIO 45365
(937) 497-0200 • FAX (937) 497-0300
www.choiceoneengineering.com

date: 04-10-2002 drawn by: seb job number: AugMin0113

STEVEN E. BOWERSOX, P.S. #7059

04-10-2002
DATE