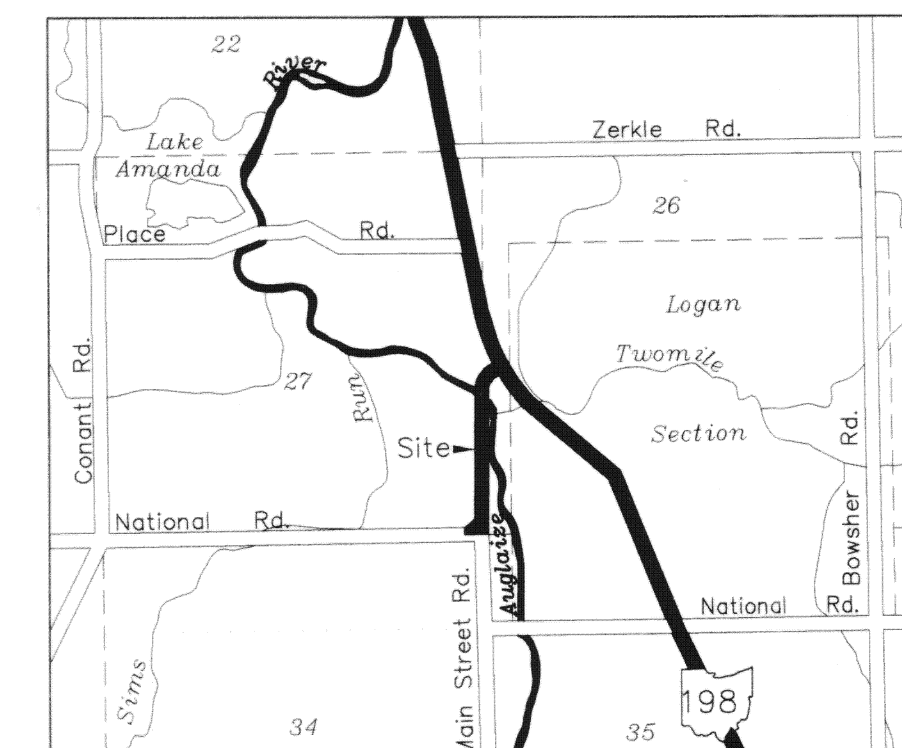
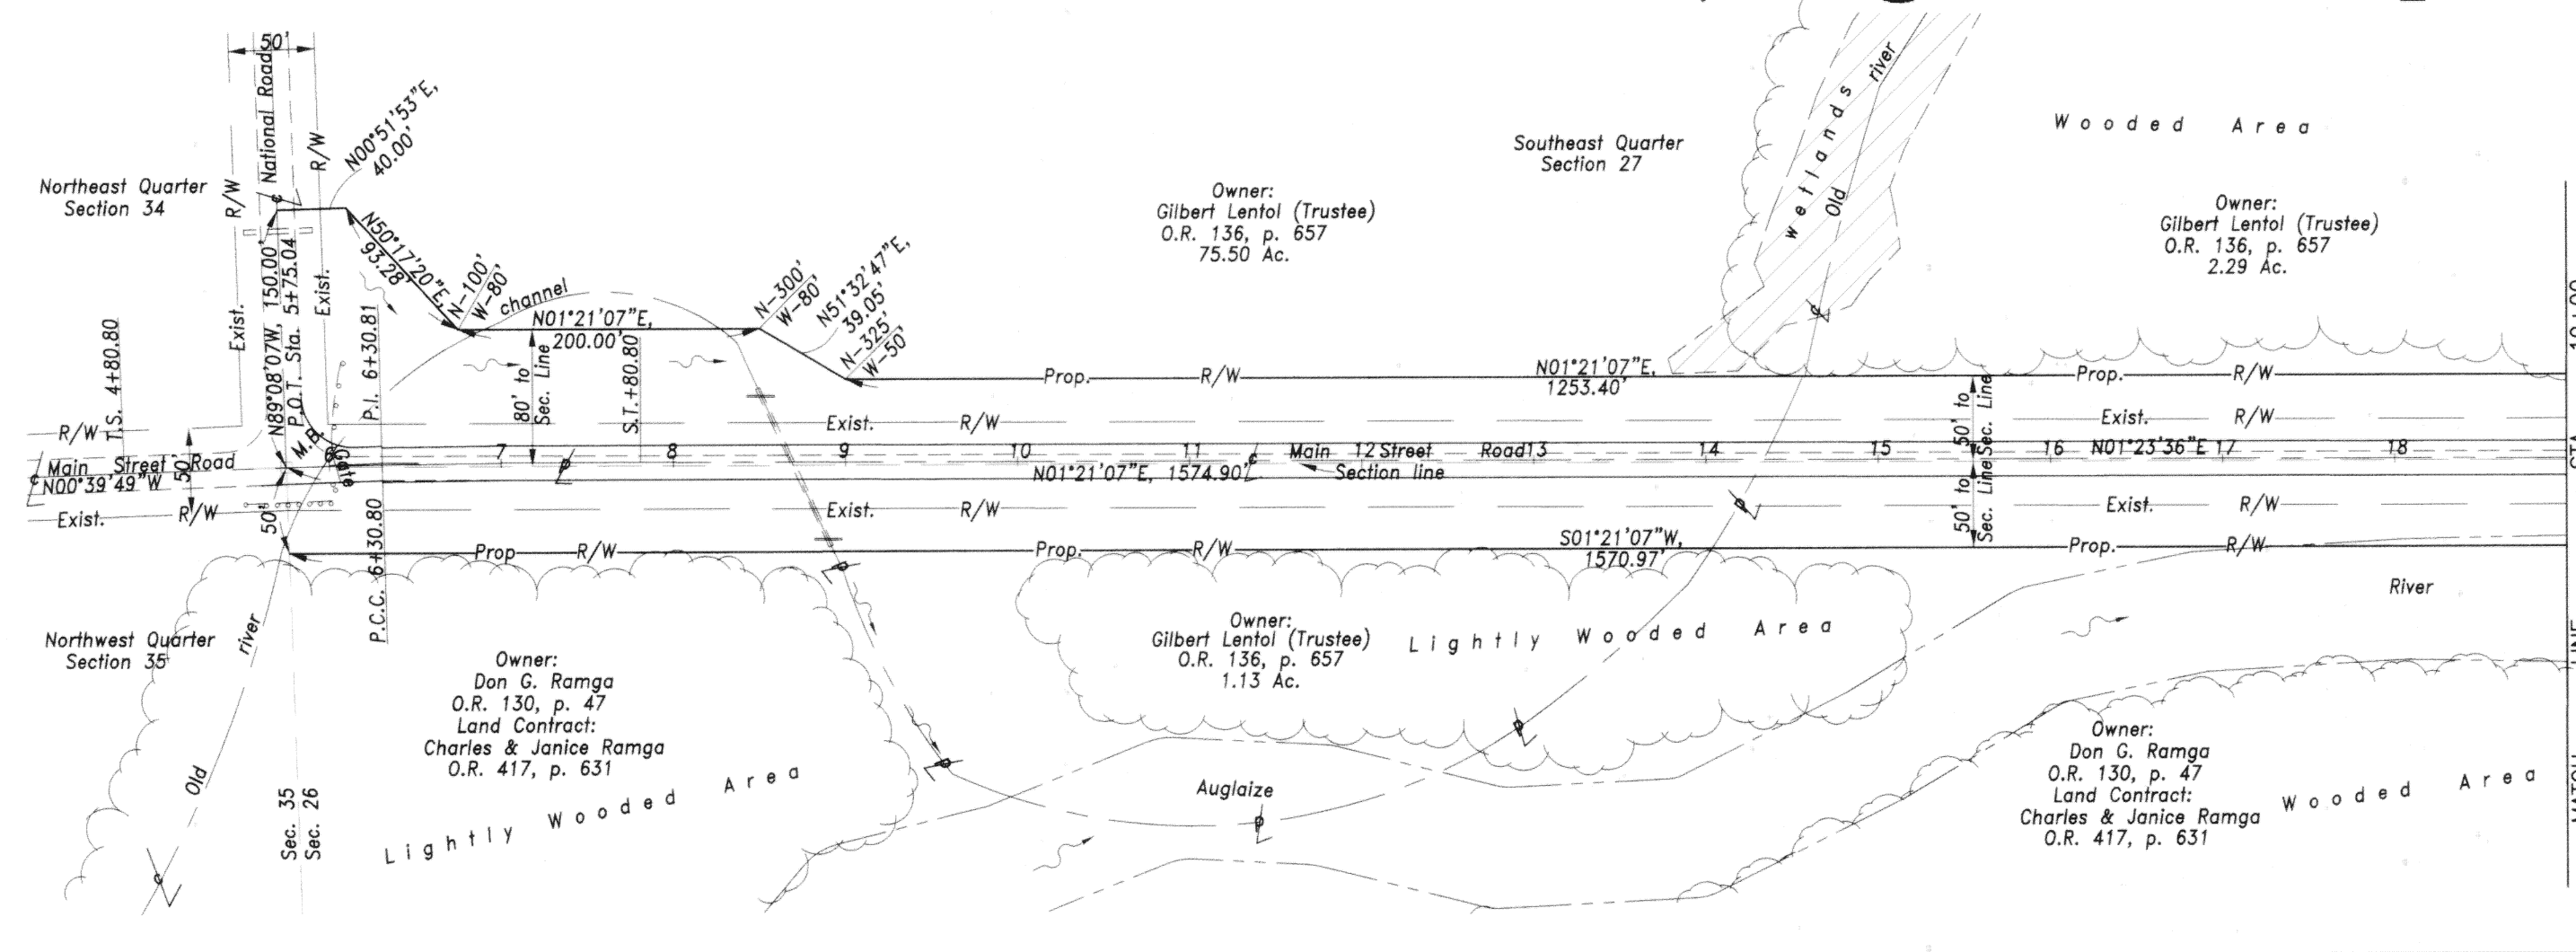
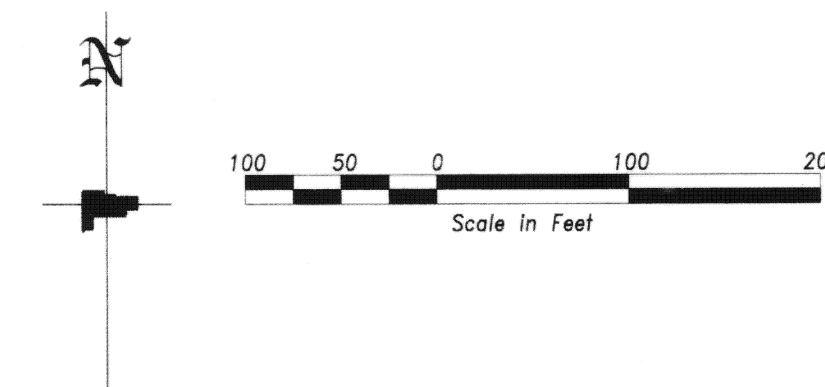


Main Street Road - C.R. 111

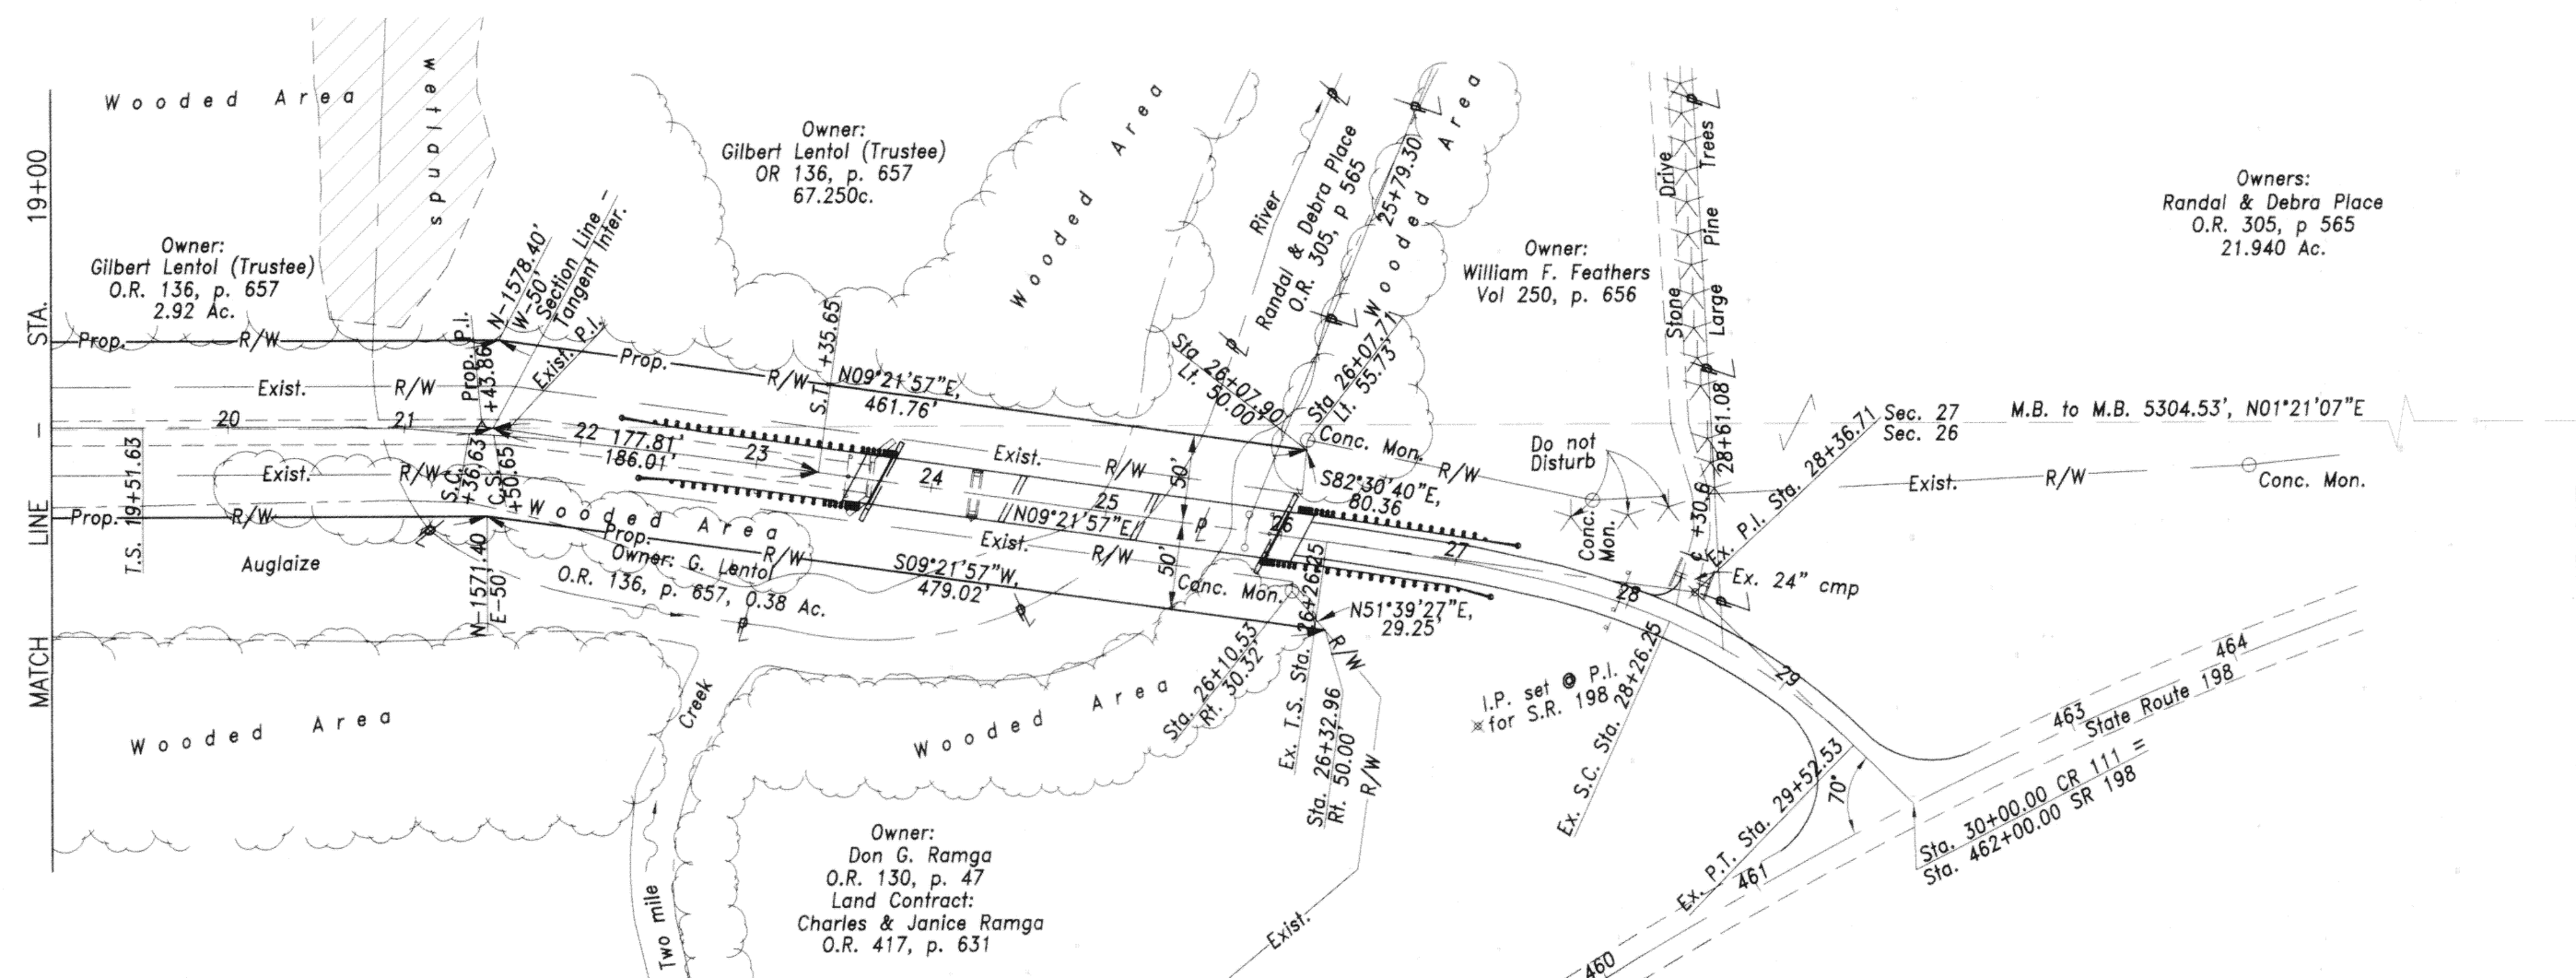
Sections 26 & 27, Logan Township



LOCATION PLAN



The existing right-of-way for Main Street was established at 50' in 1901 as recorded in Road Record Book 4, page 121.



Curve Data

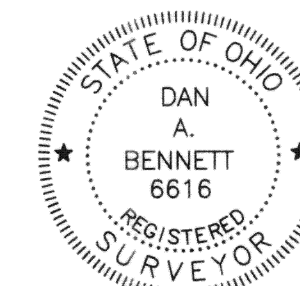
P.I. Sta. 6+30.81	$\Delta = 02^{\circ}03'25''$
Dc = 1'22'17"	R = 4178.22'
Ls = 150.00'	Ts = 150.01'
Os = 1'01'42"	Tc = 0.00'
p = 0.22'	$\Delta c = 0^{\circ}00'00''$
k = 75.00'	Lc = 0.00'
Xc = 150.00'	Yc = 0.90'

Curve Data

P.I. Sta. 21+43.86	$\Delta = 07^{\circ}58'21''$
Dc = 4'00"	R = 1430.31'
Ls = 185.00'	Ts = 192.23'
Os = 3'42'19"	Tc = 7.01'
p = 0.97'	$\Delta c = 0^{\circ}33'42''$
k = 92.49'	Lc = 14.02'
Xc = 184.92'	Yc = 3.99'

Existing Curve Data

P.I. Sta. 28+36.71	$\Delta = 36^{\circ}12'15''$
D = 16'00"	R = 358.10'
Ls = 200.00'	Ts = 210.47'
Os = 16'00"	Tc = 124.92'
p = 4.64'	$\Delta c = 20^{\circ}12'15''$
k = 99.74'	Lc = 126.28'
Xc = 198.45'	Yc = 18.5'



Dan A. Bennett 8-22-02
Dan A. Bennett PS 6616

Auglaize County Engineers Office
1014 South Blackhoof Street, P.O. Box 59
Wapakoneta, Ohio 45895-0059

Main Street Road - C.R. 111

Part of the east half for Section 27 and the west half of Section 26, T.4S., R.5E., Logan Township, Auglaize County

DESCRIPTION

THE PLACE OF BEGINNING, being a monument box at the southeast corner of Section 27,

thence N89°08'07"W along the south section line of Sec. 27 and the centerline of National Road a distance of 150.00 feet;

thence N00°51'53"E a distance of 40.00 feet;

thence N50°17'20"E a distance of 93.28 feet;

thence N01°21'07"E parallel to and 80' west of section line a distance of 200.00 feet;

thence N51°32'47"E a distance of 39.05 feet;

thence N01°21'07"E parallel to and 50' west of section line a distance of 1253.40 feet;

thence N09°21'57"E parallel to and 50' from the tangent of and centerline of Main Street Road a distance of 461.76 feet to the existing right-of-way, as obtained by O.D.O.T. for the State Route 198 relocation project, AUG-198-8.19 (1966)

thence S82°30'40"E along the existing right-of-way a distance of 80.36 feet to an existing concrete monument;

thence N51°39'27"E along the existing right-of-way a distance of 29.25 feet;

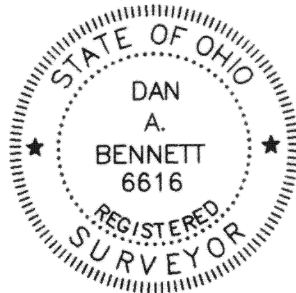
thence S09°21'57"W parallel to and 50' from the centerline of and tangent of Main Street Road a distance of 479.02 feet;

thence S01°21'07"W parallel to and 50' east of section line a distance of 1570.97 feet more or less to the south section line of Sec. 26;

thence along the south section line a distance of 50.00 feet to the PLACE OF BEGINNING.

The above described tract of land contains 5.005 acres of land of which 2.407 acres of land is existing right-of-way.

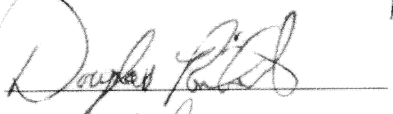
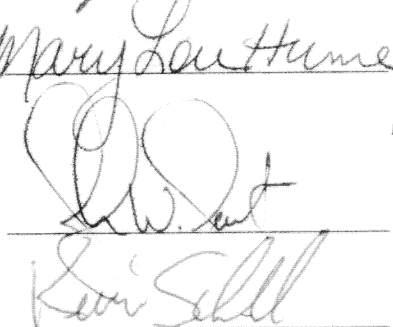

Dan A. Bennett, PS 6616



DEDICATION

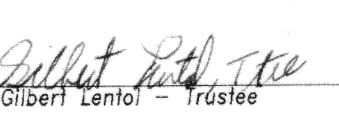
We, the undersigned owners, dedicate the land shown on this plat for a perpetual easement, and right of way for public highway and road purposes. We also agree to clear all obstructions, which interfere with the improvements and maintenance of the highway.

Witnesses:

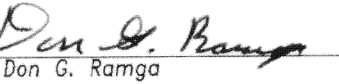



Parcel 1

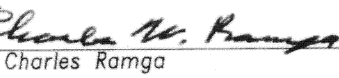
Owners:

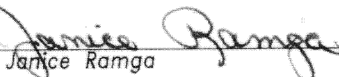

Gilbert Lentol - Trustee

Parcel 2

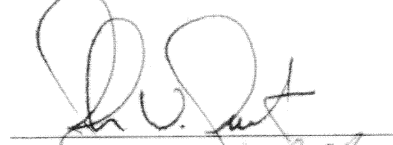

Don G. Ramga


Charles W. Ramga P.E.


Charles W. Ramga


Janice Ramga

Parcel 3

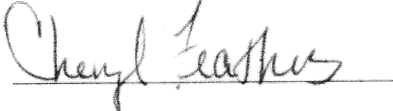


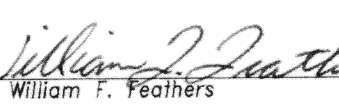


Randal G. Place


Debra C. Place

Parcel 4



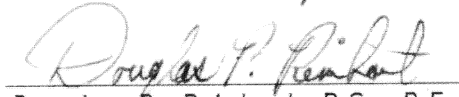

William F. Feathers

ACKNOWLEDGEMENT

STATE OF OHIO }
AUGLAIZE COUNTY }ss.

Before me, the County Engineer in and for Auglaize County, Ohio, personally appeared the above signed property owners, who acknowledged the signing of this plat to be their free act and deed.

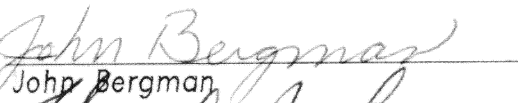
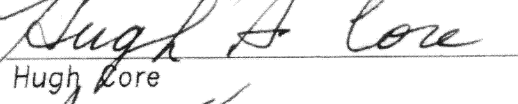
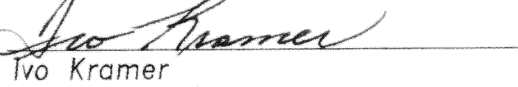
IN TESTIMONY WHEREOF I have affixed my hand and seal on this 10th day of April, 2003.


Douglas P. Reinhart, P.S., P.E.
Auglaize County Engineer

CERTIFICATE OF ACCEPTANCE

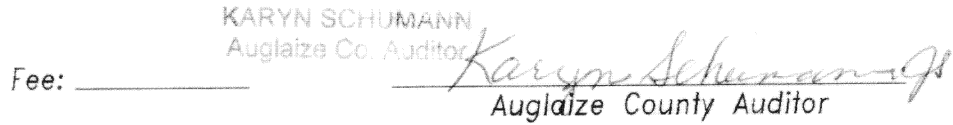
BOARD OF COUNTY COMMISSIONERS,
AUGLAIZE COUNTY, OHIO.

This Plat has been accepted and approved by us this 10th day of April, 2003.


John Bergman

Hugh A. Core

Ivo Kramer

AUDITOR'S CERTIFICATE

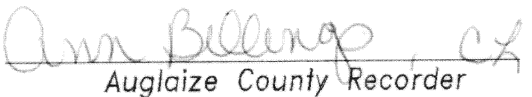
This plat was filed for transfer this 10 day of April, 2003.


KARYN SCHUMANN
Auglaize Co. Auditor
Auglaize County Auditor

RECORDER'S CERTIFICATE

Number: 3881

Filed for record in the Auglaize County Recorder's Office on this 10th day of April, 2003 at 9:51 A.M., and recorded in Plat Cabinet C Page 287-288.


Ann Billings
Auglaize County Recorder

Auglaize County Engineers Office
1014 South Blackhoof Street, P.O. Box 59
Wapakoneta, Ohio 45895-0059

Parcel No.	Owner(s)	Deed Book		Auditor's Parcel No.	Takes for County's Funded Project Sta. 5+75.04 to Sta. 19+00.00			Takes for Project Funded by State Sta. 19+00 to Sta. 26+32.96			Total Takes for Both Projects		
		Vol.	Page		Gross Take	Exist. R/W in Take	Net Take	Gross Take	Exist. R/W in Take	Net Take	Gross Take	Exist. R/W in Take	Net Take
1	Gilbert E. Lentol-Trustee	O.R.136	657	F19-026-013-00 F19-027-008-00	0.618 Ac. 1.847 Ac.	0.321 Ac. 0.818 Ac.	0.297 Ac. 1.029 Ac.	0.705 Ac. 0.495 Ac.	0.412 Ac. 0.189 Ac.	0.293 Ac. 0.306 Ac.	1.323 Ac. 2.342 ac.	0.733 Ac. 1.007 ac.	0.590 Ac. 1.335 Ac.
2	Don G. Ramga Charles & Janice Ramga	O.R.130 O.R.417	47 631	F19-026-007-00 (Land Contract)	0.904 Ac.	0.454 Ac.	0.450 Ac.	0.353 Ac.	0.169 ac.	0.184 Ac.	1.257 Ac.	0.623 Ac.	0.634 Ac.
3	Randal & Debra Place	O.R.305	565	F19-026-002-00	0.000 Ac.	0.000 Ac.	0.000 Ac.	0.056 Ac.	0.029 Ac.	0.027 Ac.	0.056 Ac.	0.029 Ac.	0.027 Ac.
4	William F. Feathers	250	656	F19-026-001-01	0.000 Ac.	0.000 Ac.	0.000 Ac.	0.026 Ac.	0.015 Ac.	0.011 Ac.	0.026 ac.	0.015 Ac.	0.011 Ac.