

10
SECTION



7S
TOWN

4E
RANGE

GERMAN
CIVIL TOWNSHIP

AUGLAIZE
COUNTY

NEW BREMEN
VILLAGE

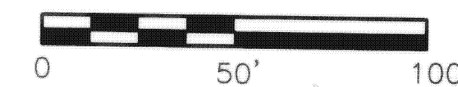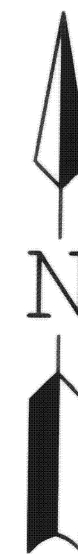


SCALE 1"=50'

LEGEND

- IRON PIN SET #5 REBAR ±30" LONG W/ SURVEYOR CAP
- IRON SPIKE SET
- IRON PIN FOUND
- × STAR DRILL HOLE IN CONC. SET
- () CALLED DIMENSION

REFERENCES:

- 1) SURVEY OF A 0.542 AC. TRACT BY BERGMAN, 1998.
- 2) SURVEY OF THREE TRACTS BY KENT, 1993.
- 3) SURVEY OF TWO TRACTS BY HOLT, 1993.
- 4) SURVEY OF A 1.35 AC. TRACT BY ALLEN, 1985.

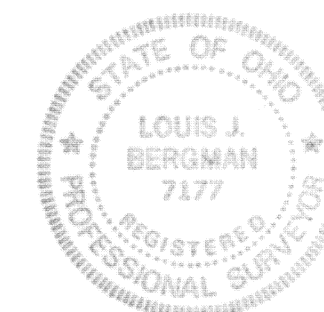

SURVEY OF THREE TRACTS SECTION 10
BEEM CONSTRUCTION
VILLAGE OF NEW BREMEN
OHIO

REVISIONS:
REVISED TRACT 1 AND 2 6-23-03 L.J.B.


DATE: 5-12-03

DRAWN: L.J.B.

CHECKED: J.L.M.

JOB NO.
NB02050303

DRAWING NO.
1C2106

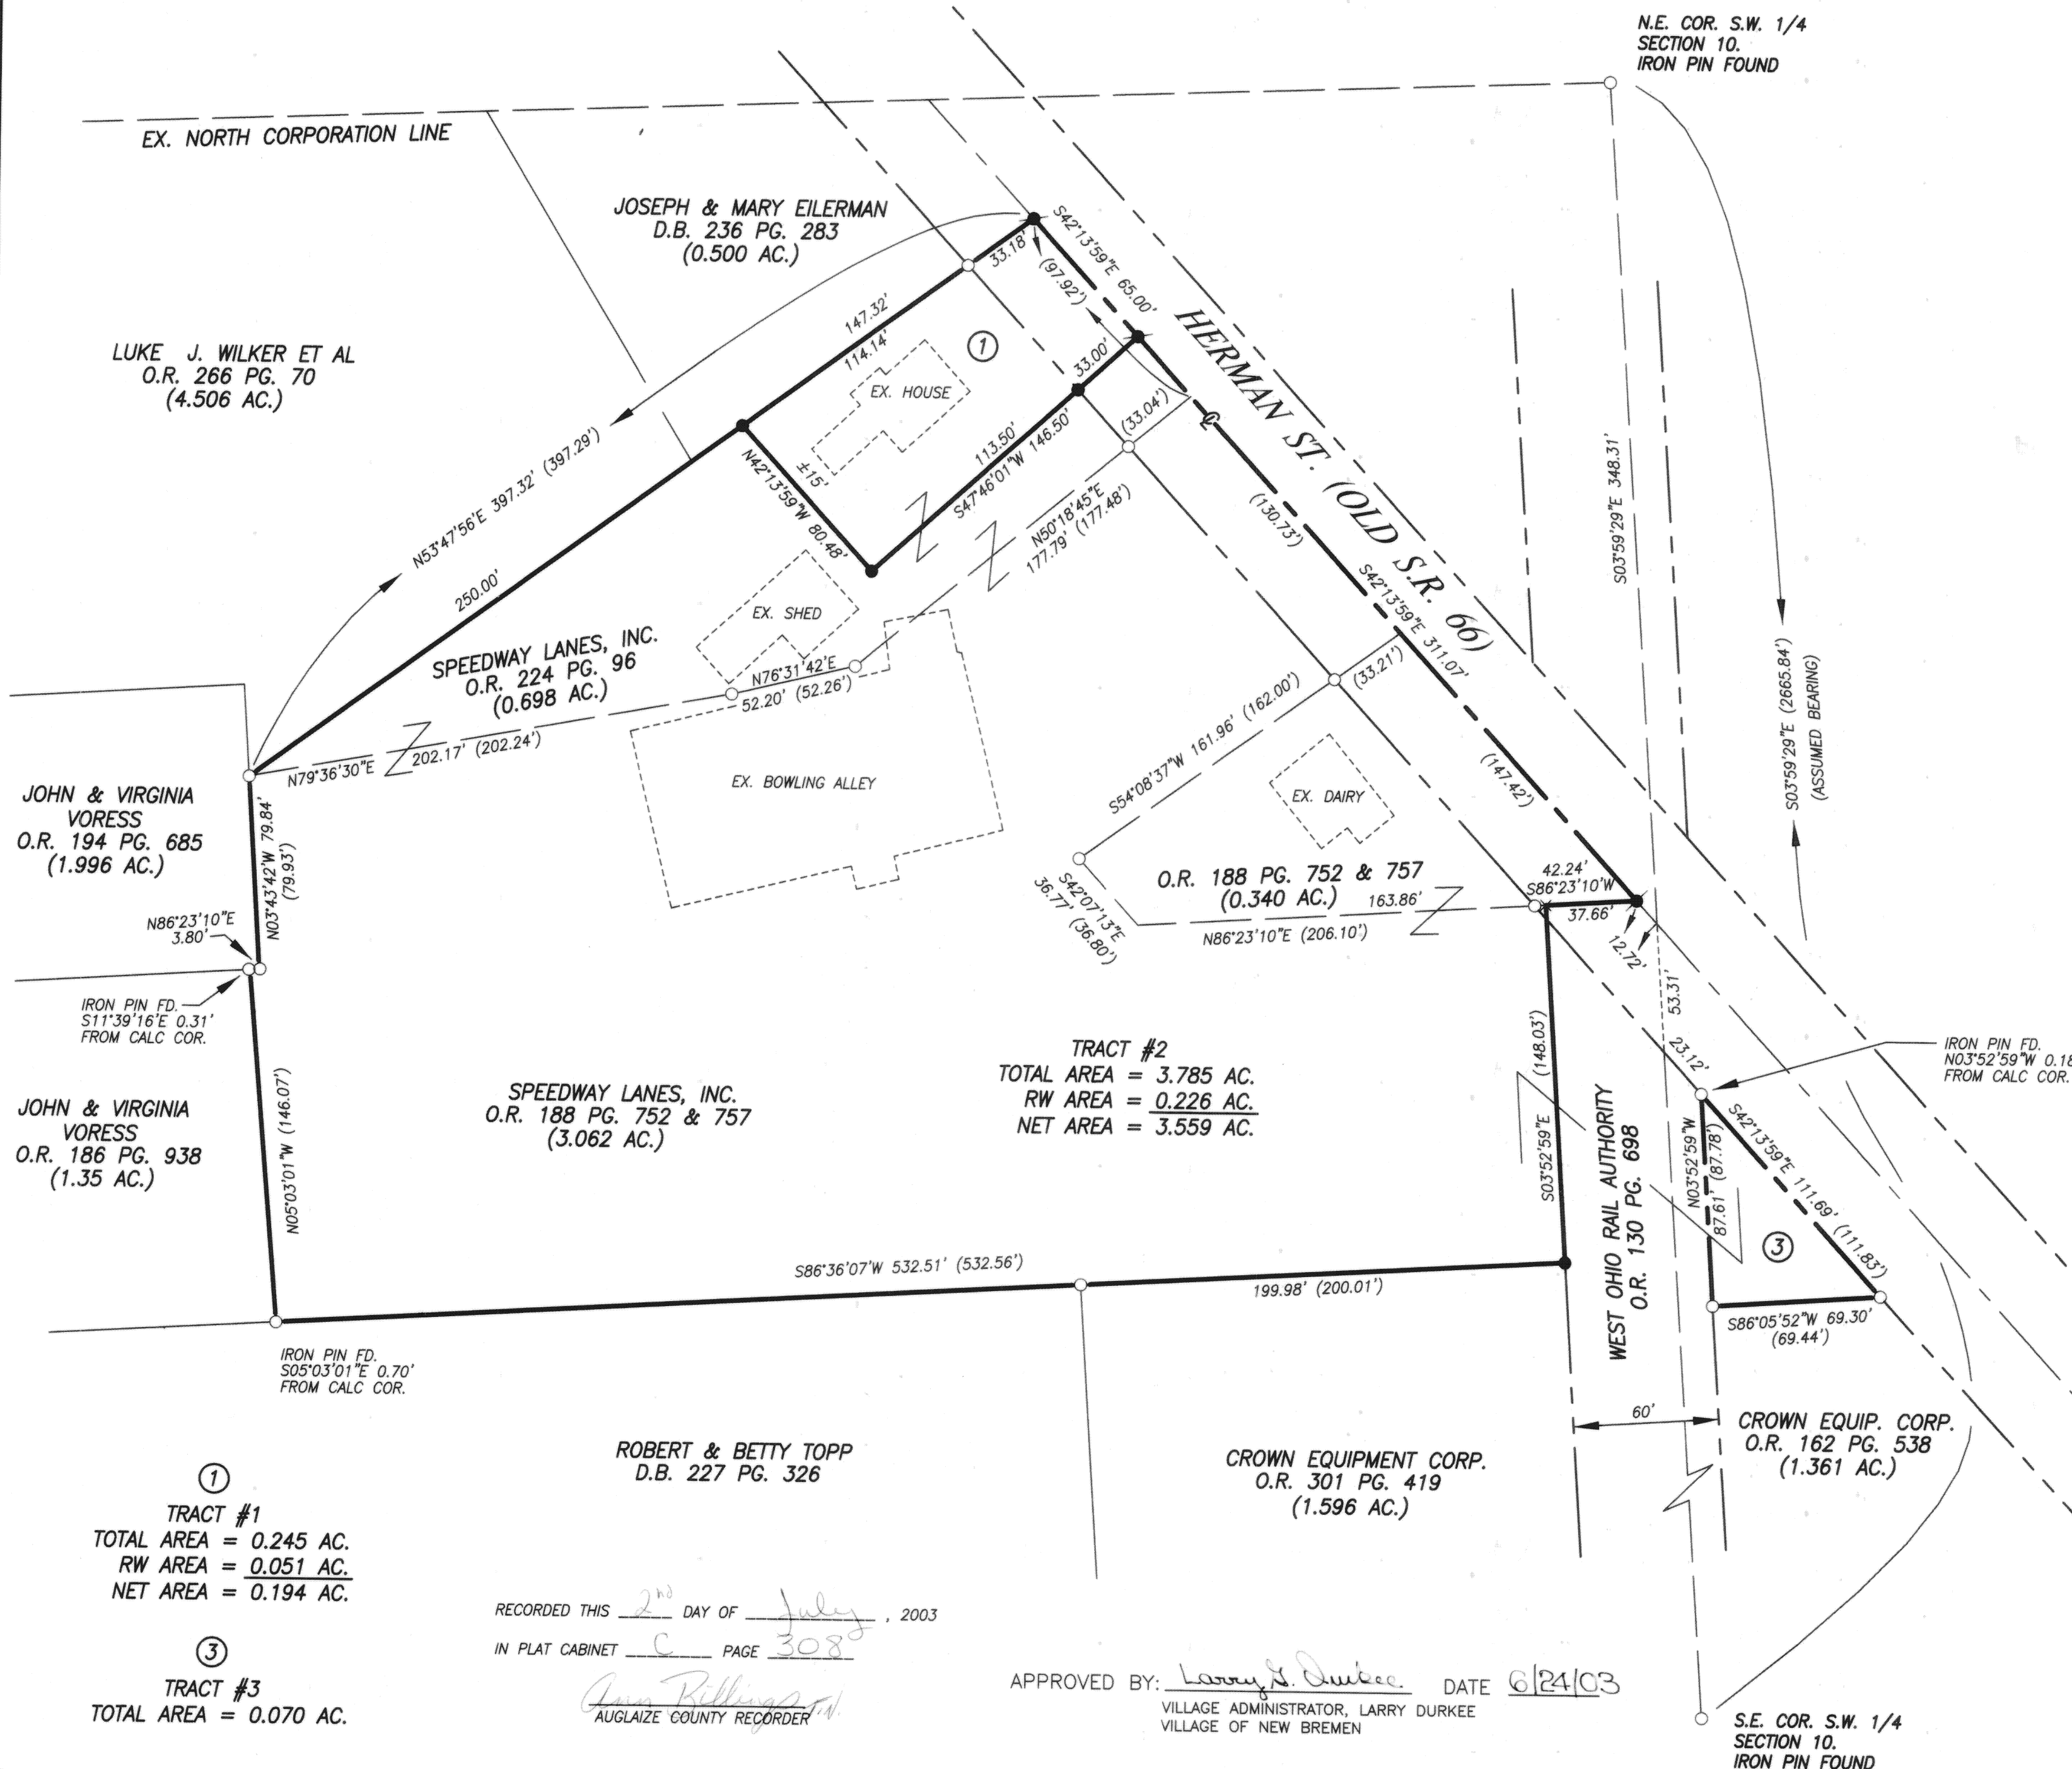

①
TRACT #1
TOTAL AREA = 0.245 AC.
RW AREA = 0.051 AC.
NET AREA = 0.194 AC.

③
TRACT #3
TOTAL AREA = 0.070 AC.

RECORDED THIS 2ND DAY OF July, 2003
IN PLAT CABINET C PAGE 308
AUGLAIZE COUNTY RECORDER

APPROVED BY: Larry D. Durkee DATE 6/24/03
VILLAGE ADMINISTRATOR, LARRY DURKEE
VILLAGE OF NEW BREMEN

SURVEYED BY: Louis J. Bergman
LOUIS J. BERGMAN
REG. SURVEYOR #7177
DATE: 6-23-03