

WOEHRMYER SUBDIVISION PLAT

6.212 ACREAGE 22 SECTION 7 S TOWNSHIP 4 E RANGE JACKSON TOWNSHIP MINSTER VILLAGE AUGLAIZE, OHIO COUNTY

200300008852
Filed for Record in
AUGLAIZE COUNTY, OHIO
ANN BILLINGS
07-24-2003 At 01:33 pm.
PLAT 21.60
Ann Billings
Recorder

PLAT AUTHORIZATION AND DEDICATION

Jon Woehrmyer and Judith Woehrmyer, the owners of the land included within this plat have caused the area located in the Village of Minster, Ohio, encompassed by this plat, to be surveyed, platted, and known as Woehrmyer Subdivision Plat. Furthermore, Jon Woehrmyer and Judith Woehrmyer dedicate the easements as shown on this plat to the public use forever.

Jon Woehrmyer
Jon Woehrmyer
Judith Woehrmyer
Judith Woehrmyer


State of Ohio
County of *Auglaize*

The forgoing instrument was acknowledged before me this 23rd day of July, 2003 by Jon Woehrmyer and Judith Woehrmyer.

Janice McGowan
Notary Public
JANICE R. MCGOWAN
My Notary Public Expires June 25, 2006

Karen Schumann Jr.
7-24-2003

BEARINGS BASED ON ROSEBUD ACRES SECOND ADDITION
PLAT CAB. C, PG. 226

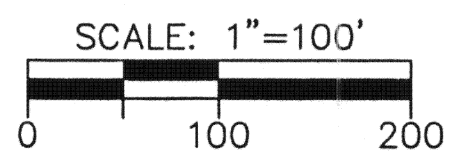

MINSTER PLANNING COMMISSION


THIS PLAT WAS INSPECTED AND APPROVED BY US THIS 23rd DAY OF July, 2003.

Donald W. Hant
CHAIRPERSON

MINSTER VILLAGE COUNCIL

THIS PLAT WAS INSPECTED AND ACCEPTED BY US THIS ____ DAY OF _____, 2003.

MAYOR _____ CLERK OF COUNCIL _____
PRESIDENT OF COUNCIL _____

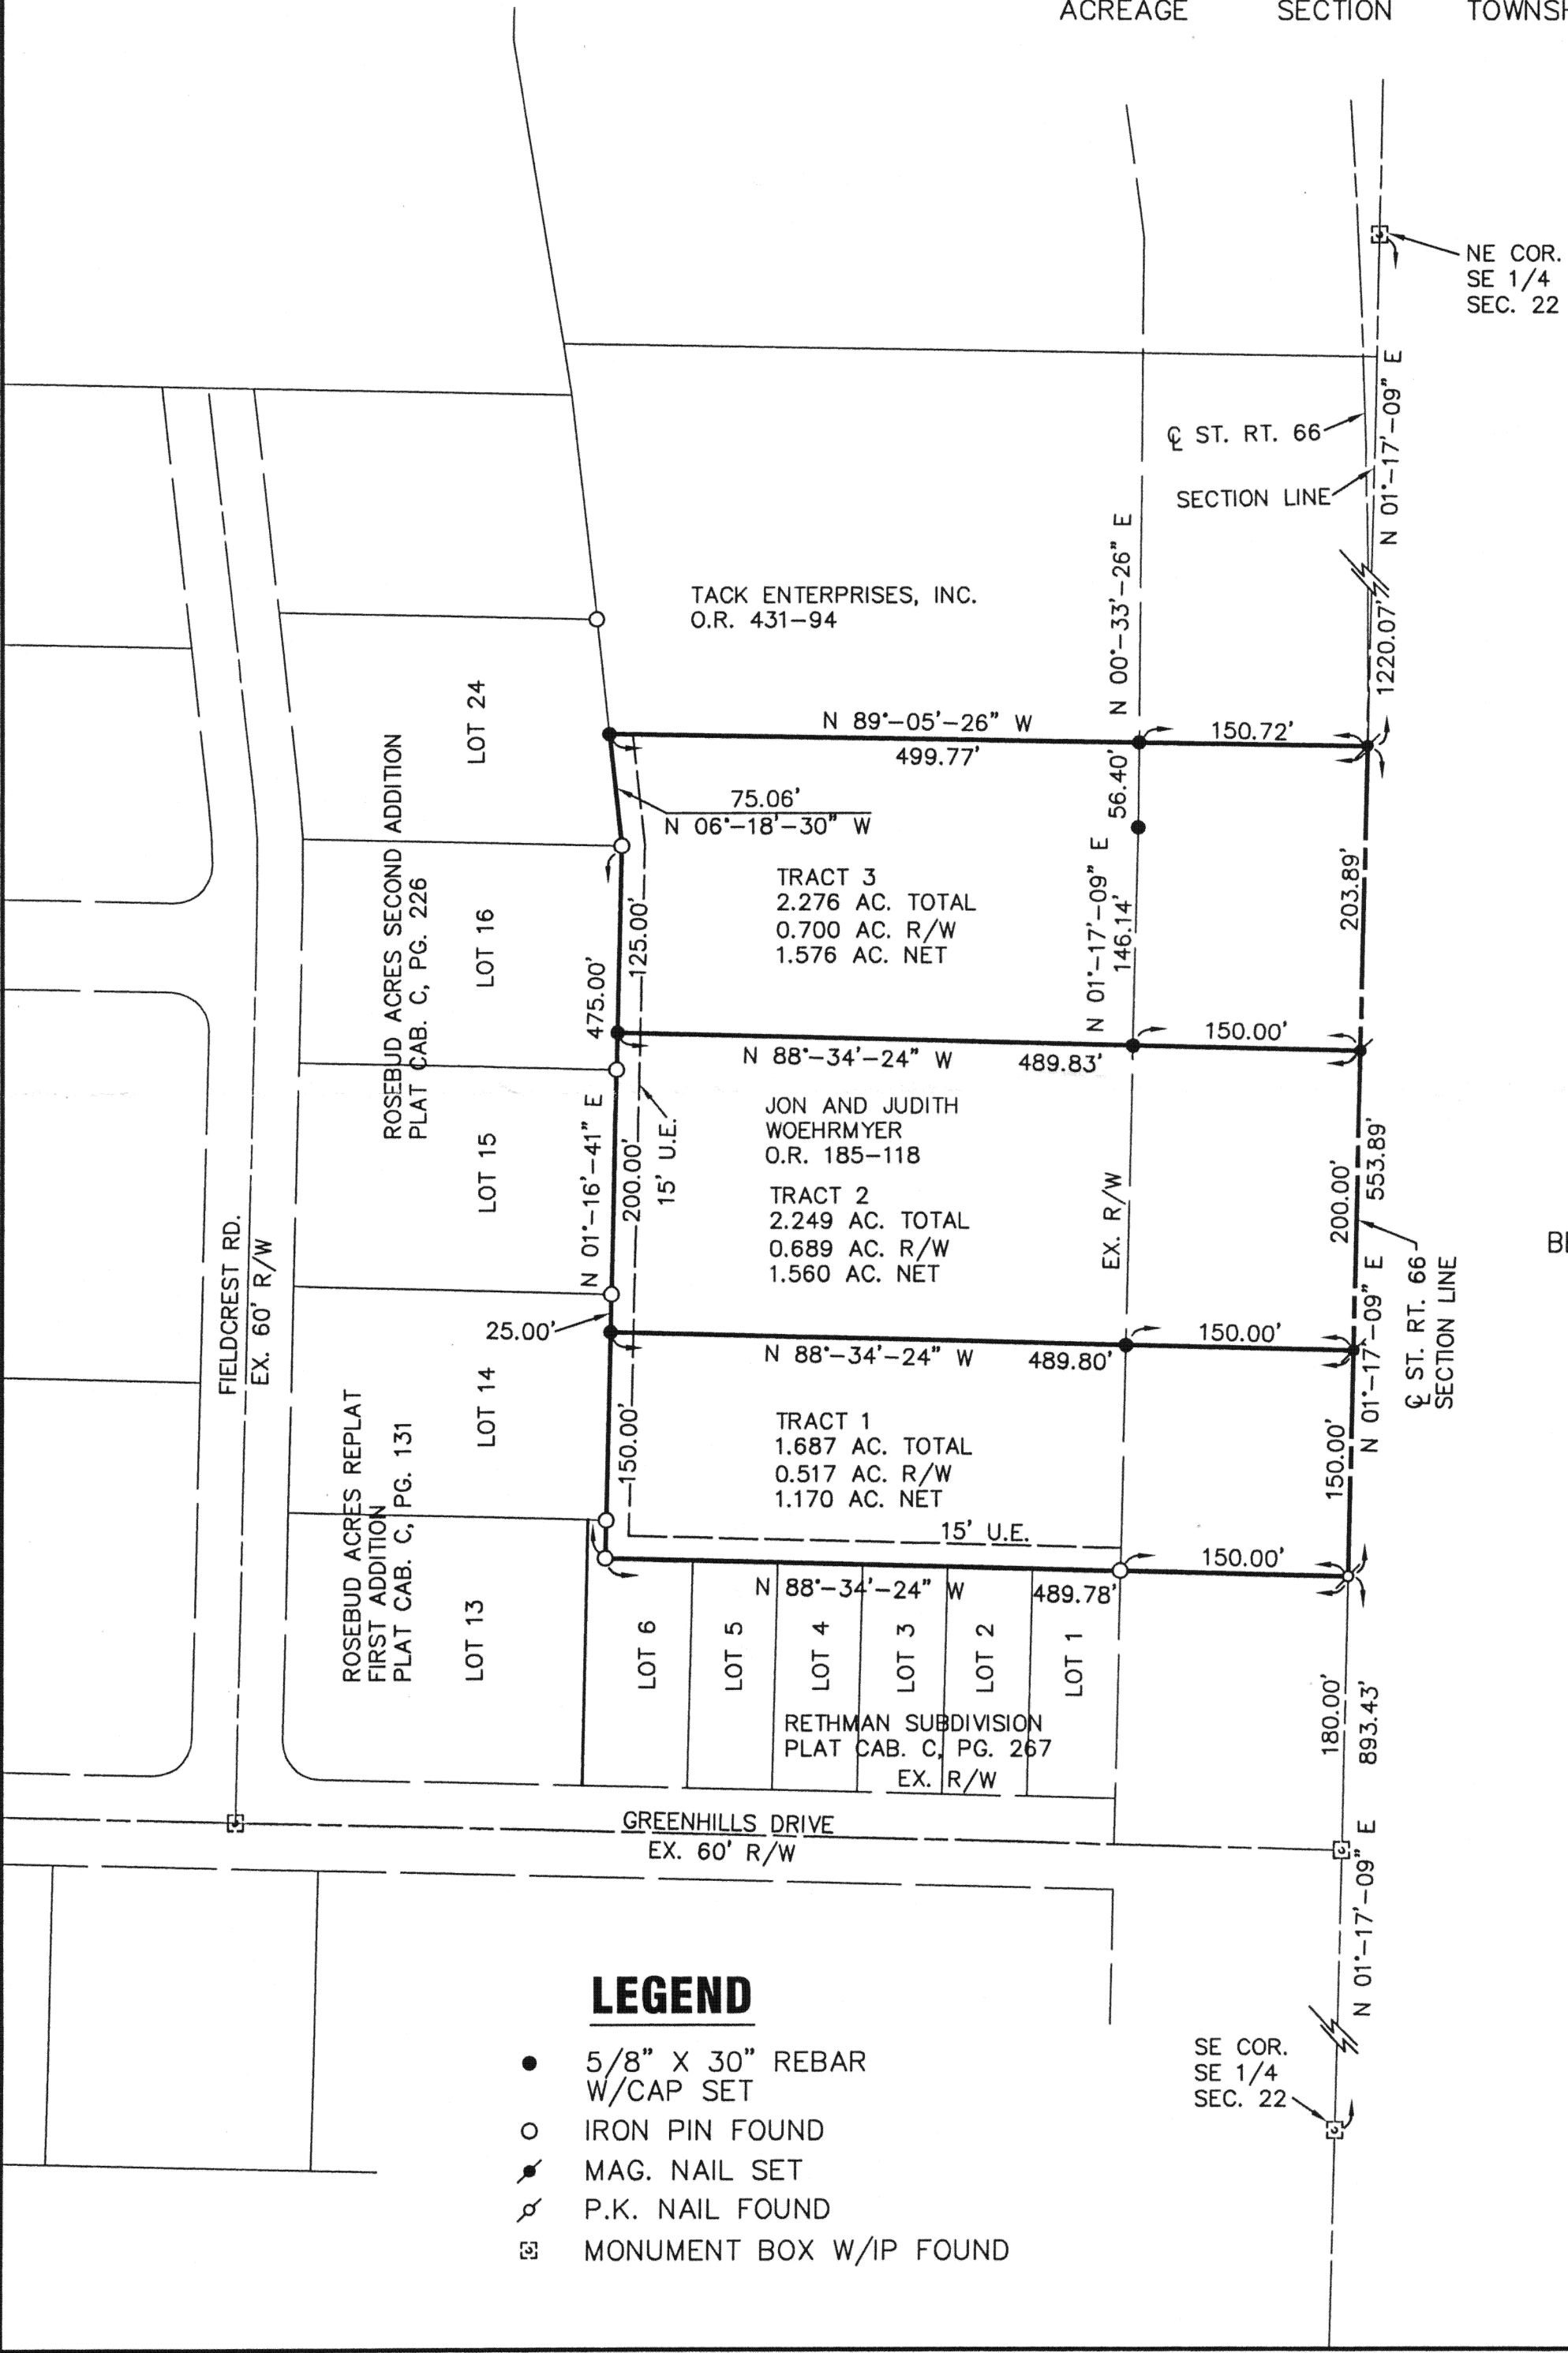

LEGEND

- 5/8" X 30" REBAR W/CAP SET
- IRON PIN FOUND
- ✱ MAG. NAIL SET
- ✱ P.K. NAIL FOUND
- ☒ MONUMENT BOX W/IP FOUND

Steven E. Bowersox
STEVEN E. BOWERSOX, P.S. #7059

7-21-2003
DATE



CHOICE ONE ENGINEERING
the choice that exceeds...
440 E. HOEWISHER ROAD
SIDNEY, OHIO 45385
(937) 497-0200 • FAX (937) 497-0300
www.choiceoneengineering.com

date: 07-21-2003 drawn by: jmk job number: AUGMIN0310