

AREA PETITIONED FOR ANNEXATION TO THE CITY OF ST. MARYS, OHIO

EXHIBIT "B"



200400000572
Filed for Record in
AUGLAIZE COUNTY, OHIO
ANN. BILLINGS
01-ES-2004 At 10:11 AM.
PLAT 43.20

A PART OF THE SOUTHWEST QUARTER OF SECTION 2,
ST. MARYS TOWNSHIP, T-6-S, R-4-E, AUGLAIZE COUNTY, OHIO
CONTAINING 4.513 ACRES OF LAND MORE OR LESS


Plat Cabinet C
Slide 331

SEPTEMBER 2003

LOCATION SKETCH

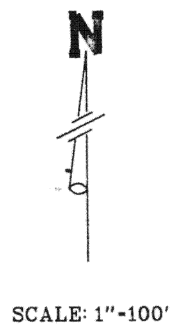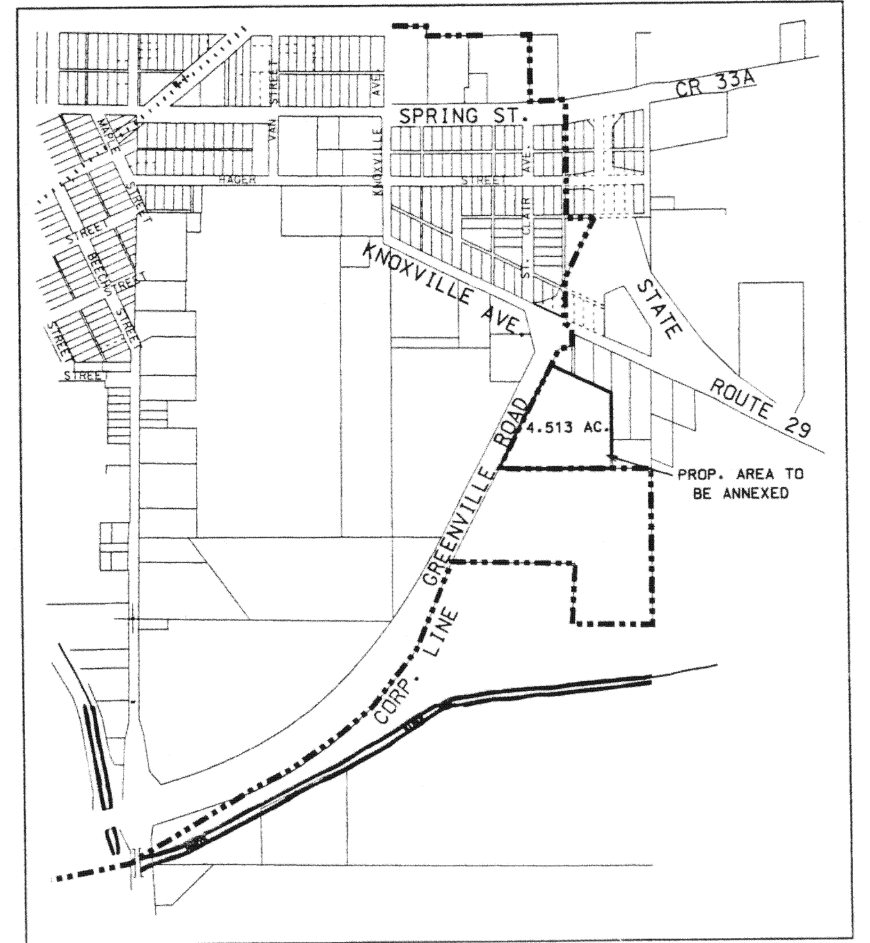

SCALE: 1"=100'

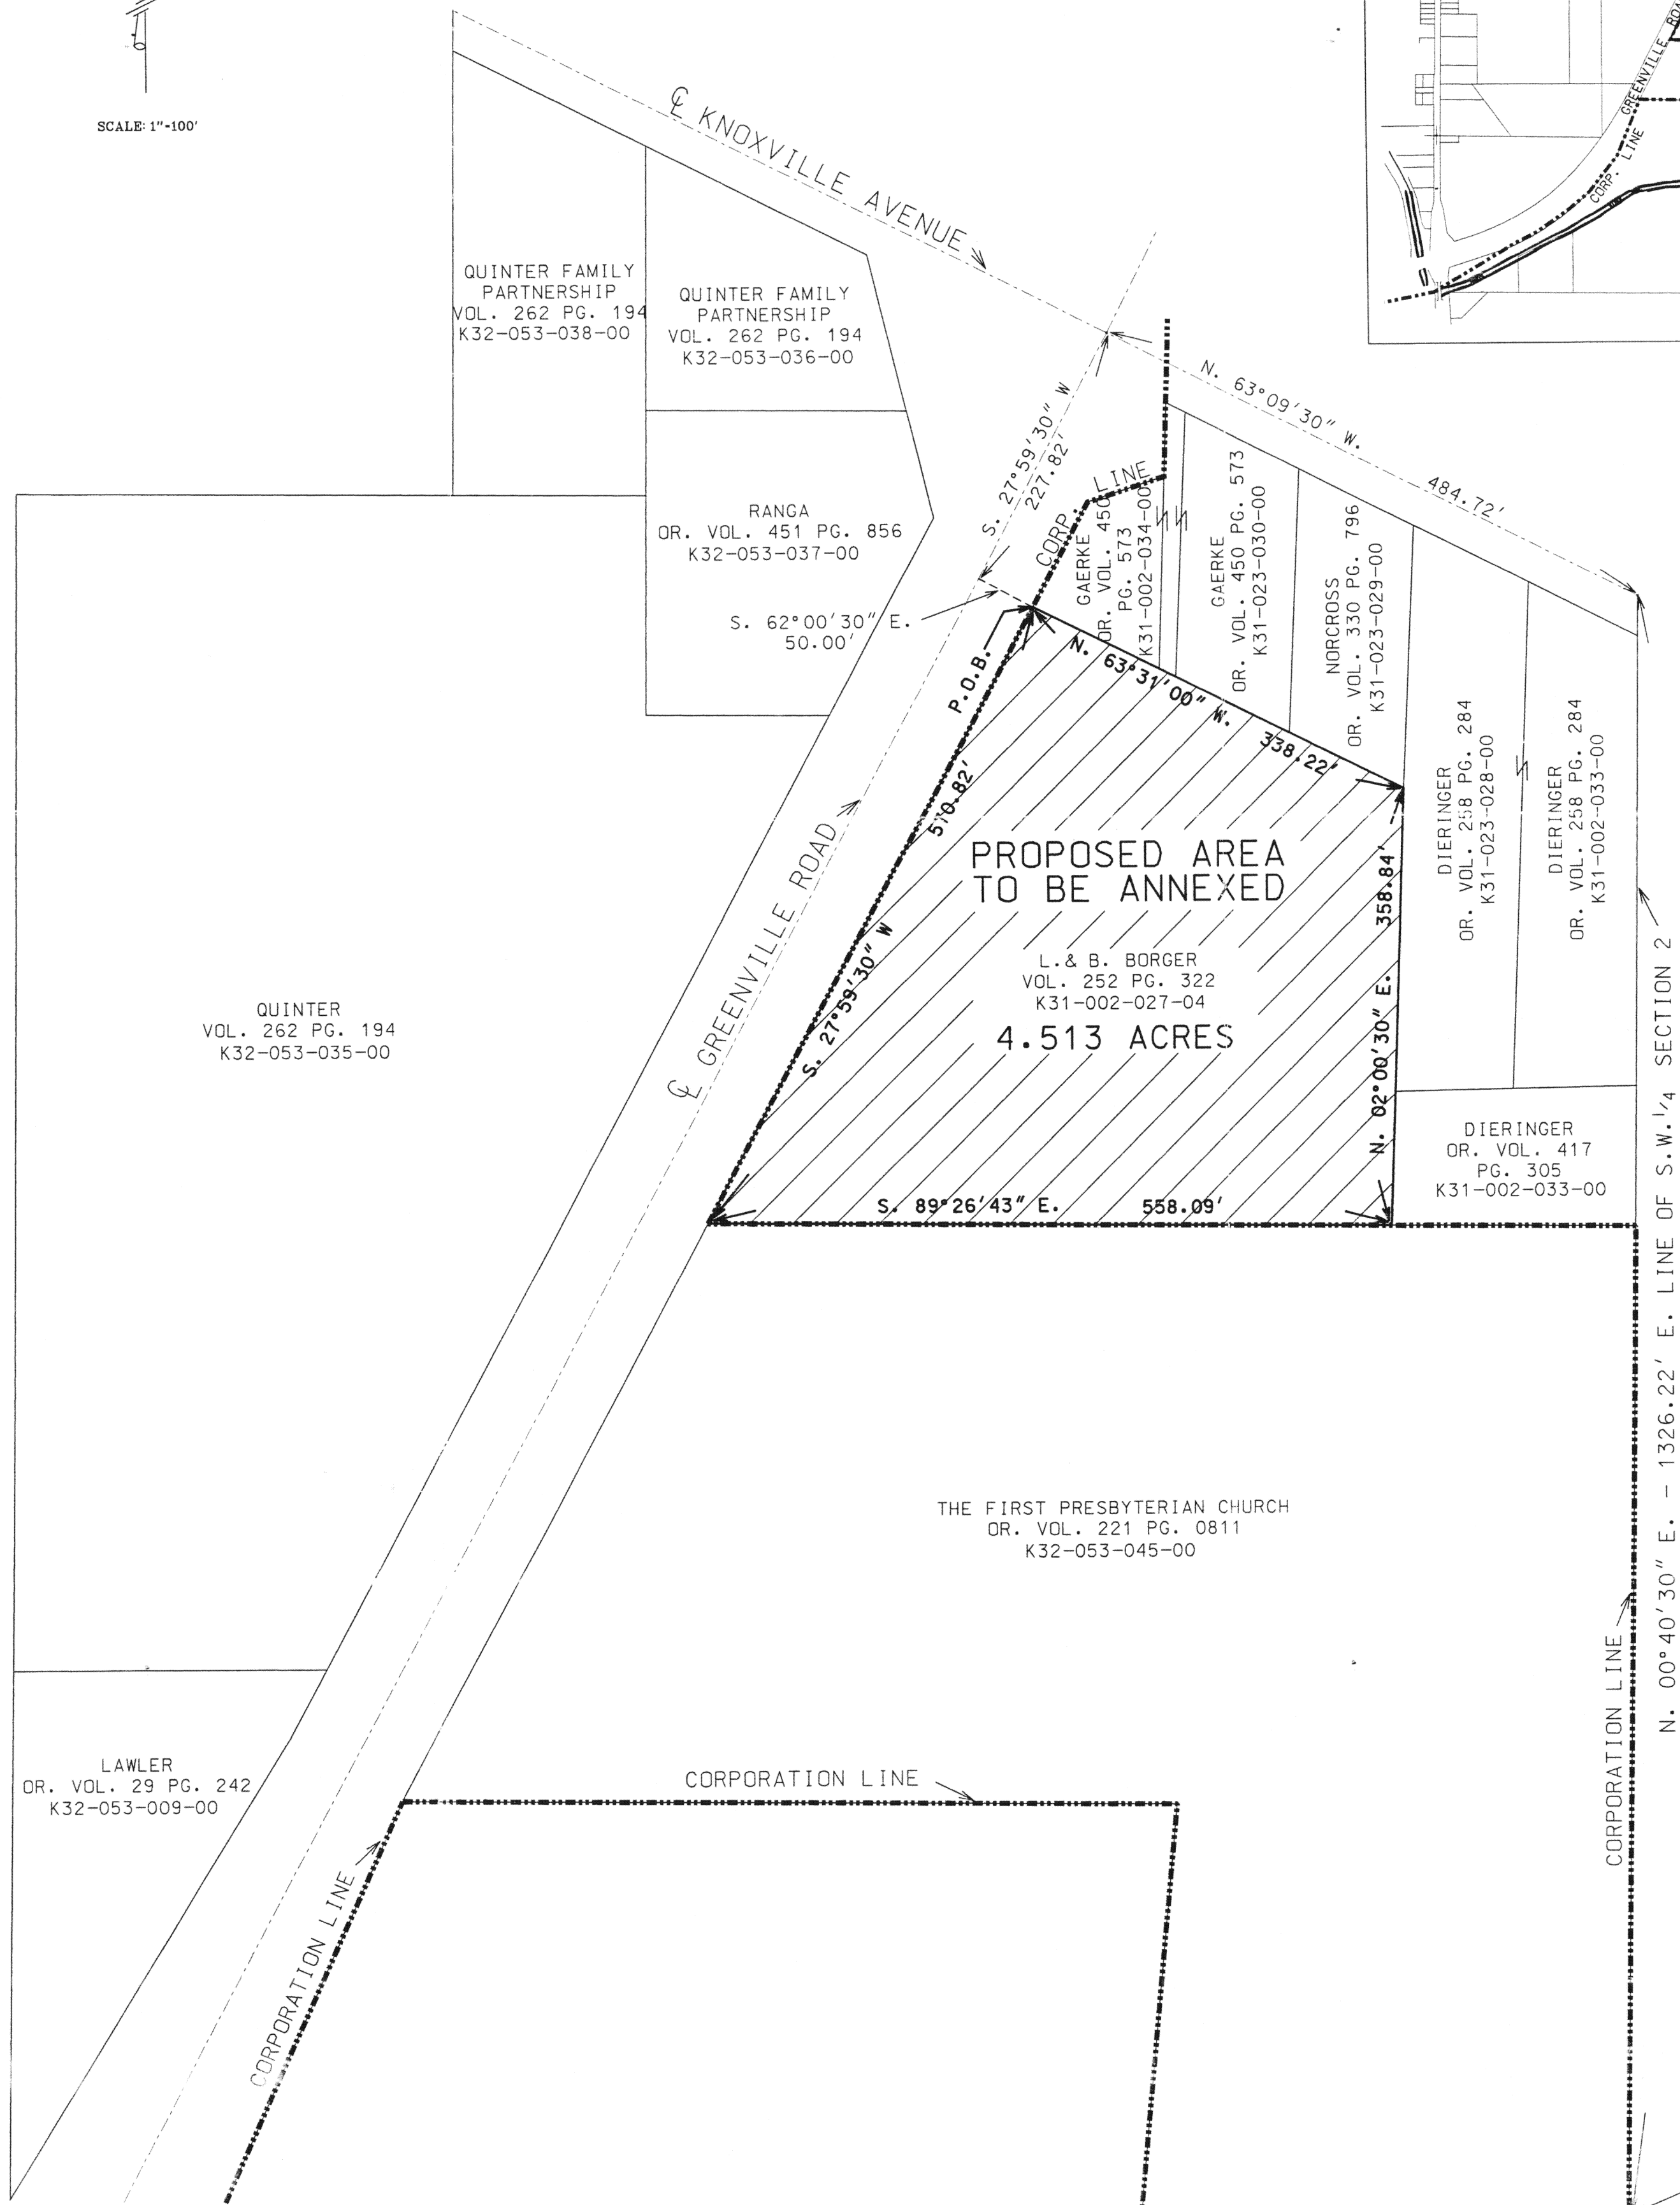

S.E. CORNER
OF S.W. 1/4
SECTION 2

Plat Cabinet C Slide 331