

Annexation to the Village of Waynesfield, Ohio

RECEIVED
FEB 21 2013
JANET SCHULER
Auglaize County Auditor


Village Council of the Village of Waynesfield

At a meeting of the Village Council held this 23rd day of January, 2013, the annexation of the territory shown hereon to the Village of Waynesfield was approved and accepted by ordinance No. 13-1-2.

Resolution

Clerk

Mayor

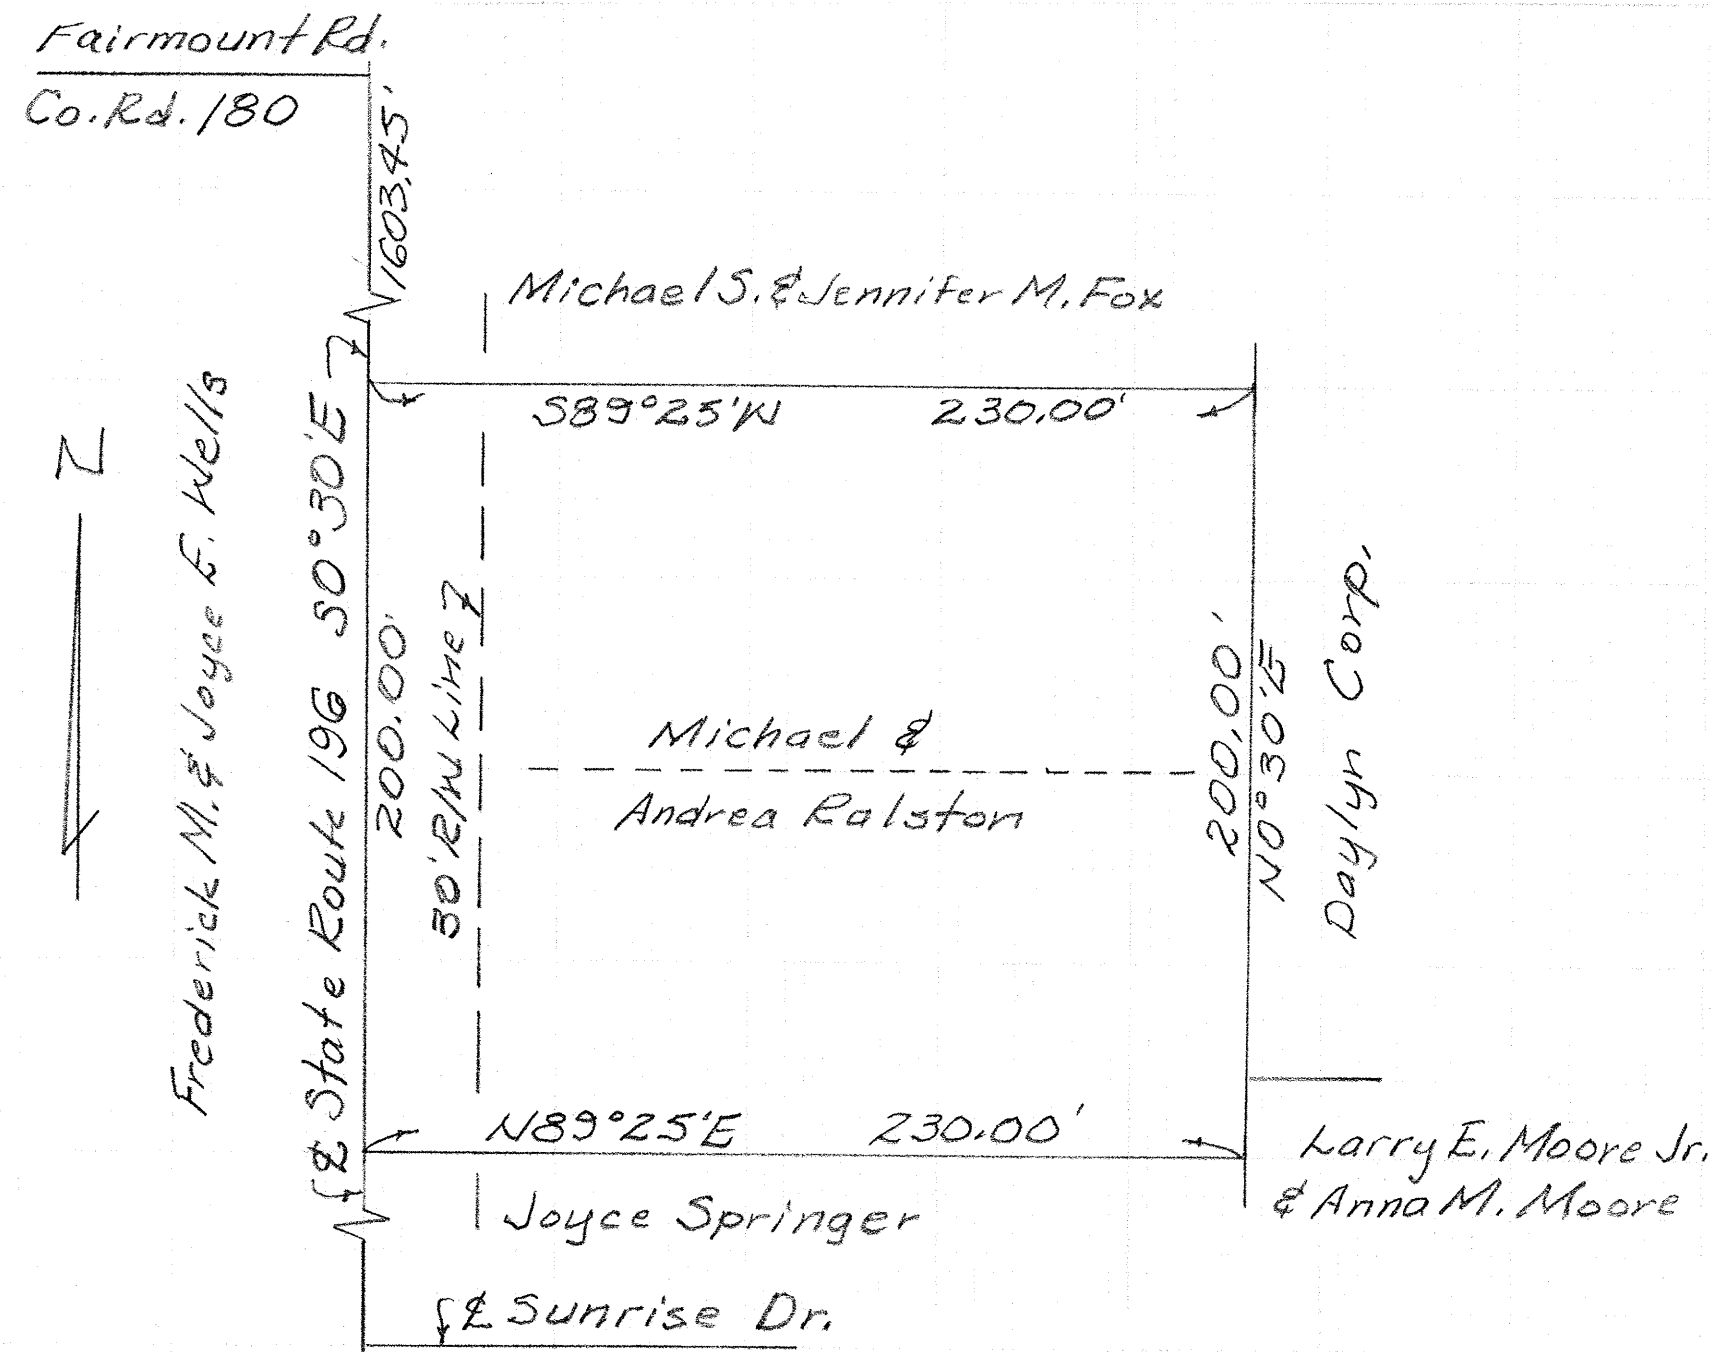

Northwest Quarter of Section 17,
T 5 S - R 8 E, Wayne Twp.
Auglaize County, Ohio

Commencing at the northwest corner of section 17, said point being the point of intersection of the centerlines of State Route No. 196 (SR 196) and County Road 180 (CR 180) also known as Fairmount Road; thence S 00 degrees 30' E along the centerline of SR 196 a distance of 1603.45 feet to a P-K nail which is the place of beginning; thence continuing S 00 degrees 30' E along the centerline of SR 196 a distance of 200.00 feet to a P-K nail; thence N 89 degrees 25' E (through an iron pin at the 30.00 feet right of way line), a total distance of 230.00 feet to an iron pin; thence S 89 degrees 25' W (through an iron pin at the 30.00 feet right of way line) a total distance of 230.00 feet to the P-K nail which was the place of beginning.

This description is a combination of the legal descriptions recorded in Book 410 Page 693 of the Auglaize County Recorder's Office and does not represent a new survey of this tract.

Approval by the Auglaize County Engineer

This plat was reviewed and approved this 27th day of December, 2012.

Auglaize County Engineer

Approval by the Auglaize County Commissioners

The Annexation of this area was approved this 15th day of January, 2013 by resolution No. 13-010.

COUNTY AUDITOR'S CERTIFICATE

FILED FOR TRANSFER ON THIS 21 DAY
OF February, 2013.

Janet Schuler
Janet Schuler
Auditor, Auglaize County

Auglaize County Commissioner

Auglaize County Commissioner

Auglaize County Commissioner

COUNTY RECORDER'S CERTIFICATE # 1119

FILED FOR RECORD ON THIS 21st DAY OF
January, 2013, AT A TIME OF 10:50 AM
IN THE COUNTY RECORDER'S OFFICE AND
RECORDED IN PLAT BOOK 20, PAGE 262
AND OFFICIAL RECORDS VOLUME 1,
PAGE 1.

Christine Lambert
CHRISTINE LAMBERT
RECORDER, AUGLAIZE COUNTY

ACCU-TRACE LAND SURVEYS INC.

George E. Woolley, Registered Land Surveyor No. 5772
2300 Castle Green Drive, Lima, Ohio 45805 • (419) 999-4455

CLIENT NAME	Michael & Andrea Rolston		
SURVEYED BY	DATE	DRAWN BY	DATE
		SWW	2-13-12
SCALE	PAGE	OF	PAGES
1"=50'	1	1	1