



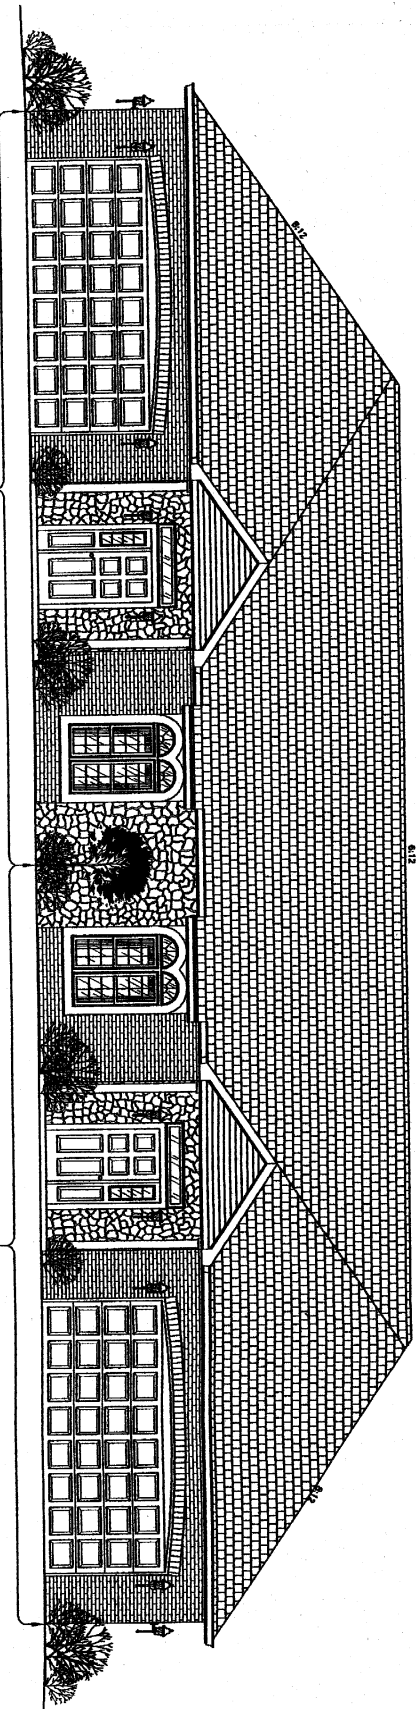


UNIT 2112

FRONT ELEVATION


UNIT 2108

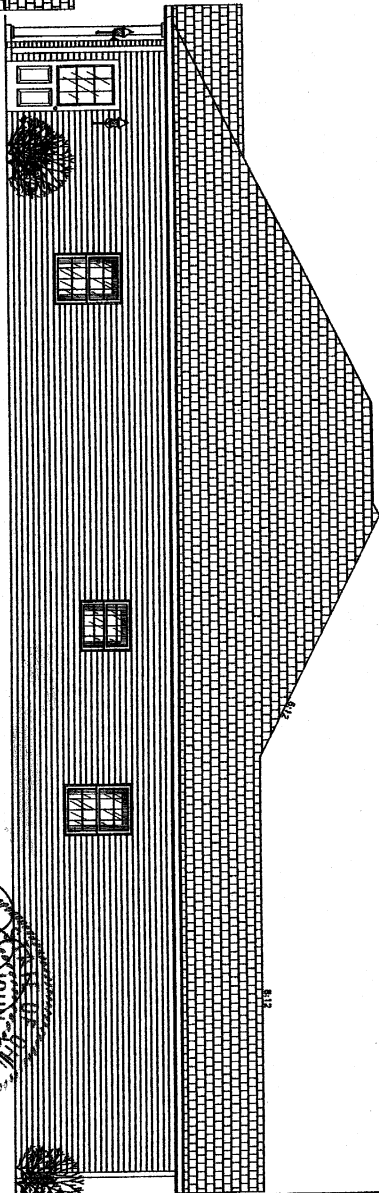

RIGHT ELEVATION (UNIT 2108)

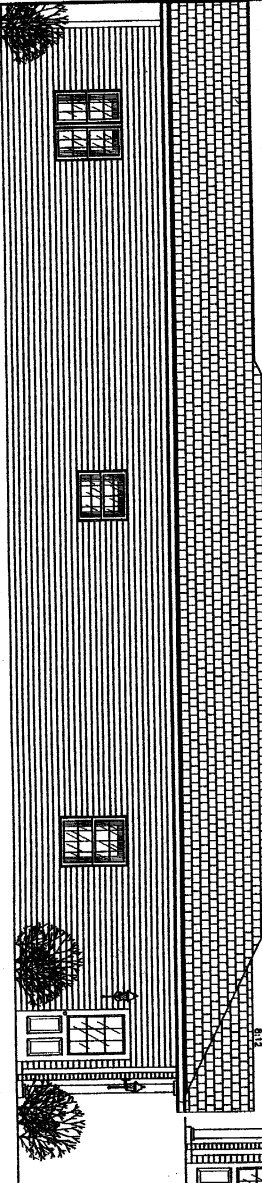


LEFT ELEVATION (UNIT 2112)

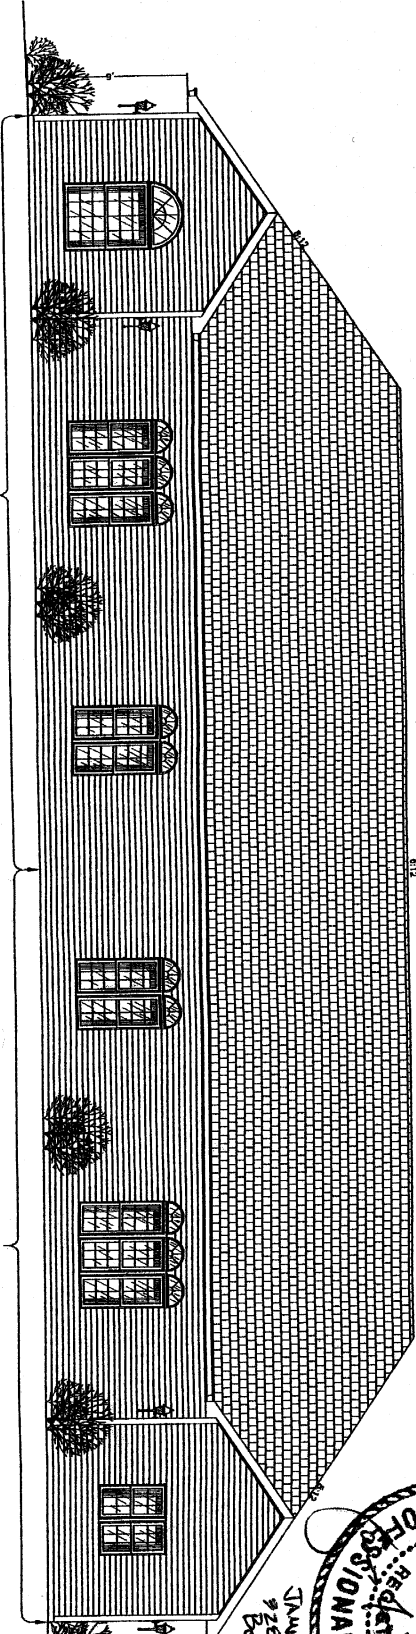


UNIT 2108

REAR ELEVATION


UNIT 2112

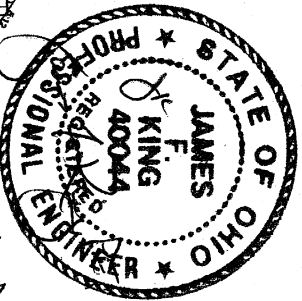

JAMES F. KING, P.E.
926 KIDC ST.
Berkley, OHIO 45306

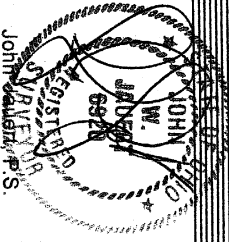

JAUERT SURVEYING
11584 Monroe Road
Wapakoneta, Ohio 45895-7614

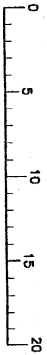


GENERAL NOTES

FRONT & REAR ELEVATIONS				AS SHOWN
NO.	DATE	BY	REVISION	
1	1-2-08	UAE	1. 1/2" OF LOT TO WEST DAVIS LANE #4	


200500009925
Filed for Record in
AUGLAIZE COUNTY, OHIO
ANN BILLINGS
12-19-2005 At 03:49 PM.
PLAT
172.80

Cab-D Slide 56-59

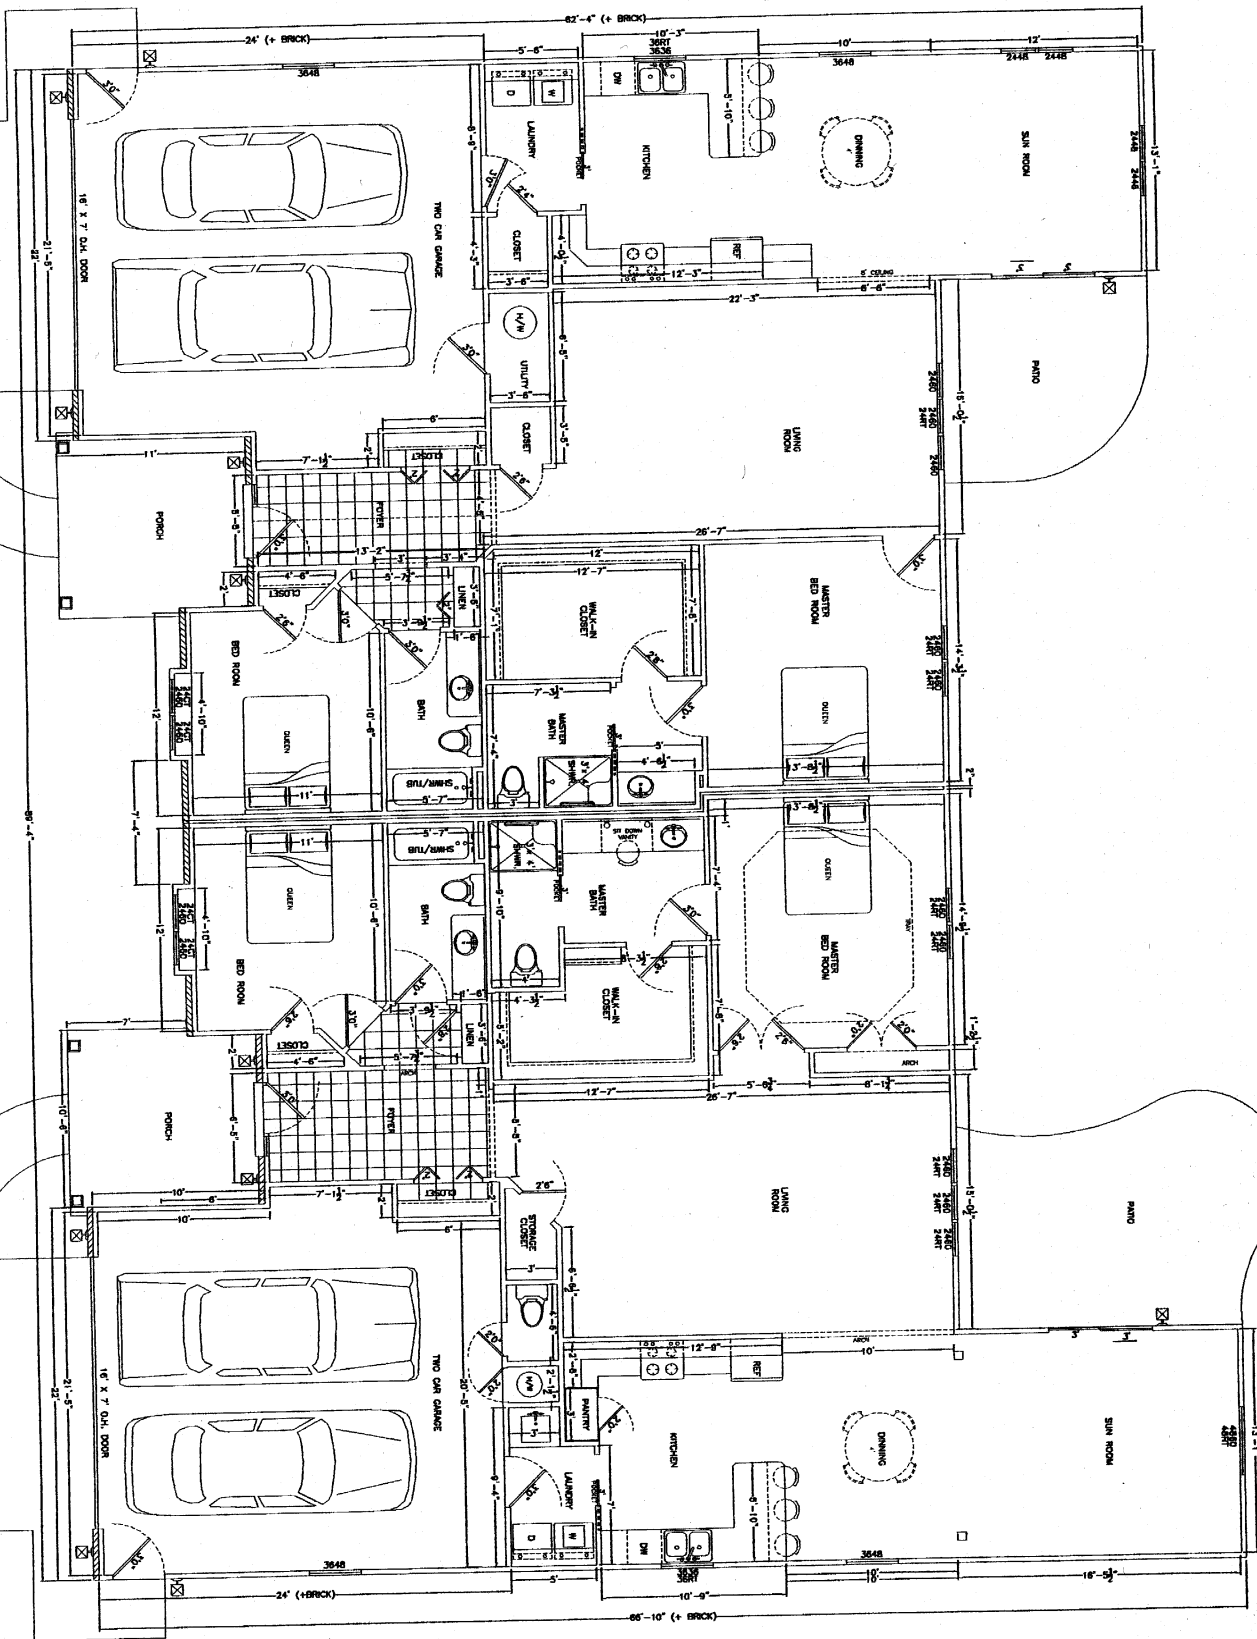

SQUARE FEET

UNIT 2112	1,892
UNIT 2108 GARAGE	343
UNIT 2108	1,372
UNIT 2108 GARAGE	151

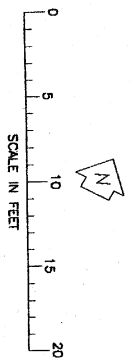

GENERAL NOTES:


FLOOR PLAN OF CEILING

UNIT 2112 & UNIT 2108 CAMBRIDGE COURT, STAMFORD, OHIO	AS SHOWN
OWNER: JERRY VANDER HORN	ARCHITECT: JERRY VANDER HORN
LOT 71 & 72 OF LOT 70 WEST OAKS LAKES #4	(419)344-4415
DATE: 1-1-03	DATE: 1-1-03
BY: JERRY VANDER HORN	BY: JERRY VANDER HORN

