



CAB D SLIDE 72-76

200600001681
Filed for Record in
AUGLAIZE COUNTY, OHIO
ANN BILLINGS
03-10-2006 At 02:31 pm.
PLAN 216.00

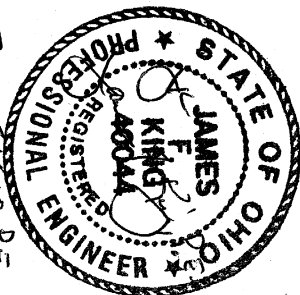


JAMES F. KING, P.E.
328 KING ST - BOX 114
BOLTON, OHIO 45306
1.931.693.2850

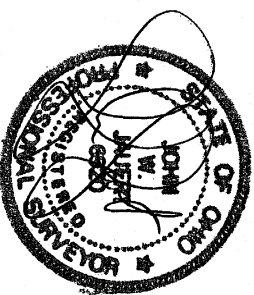


John Jauert, P.S.
JAUERT SURVEYING
11584 Monroe Road
Wapakoneta, Ohio 45895-7614

UNIT A FRONT / SOUTH ELEVATION

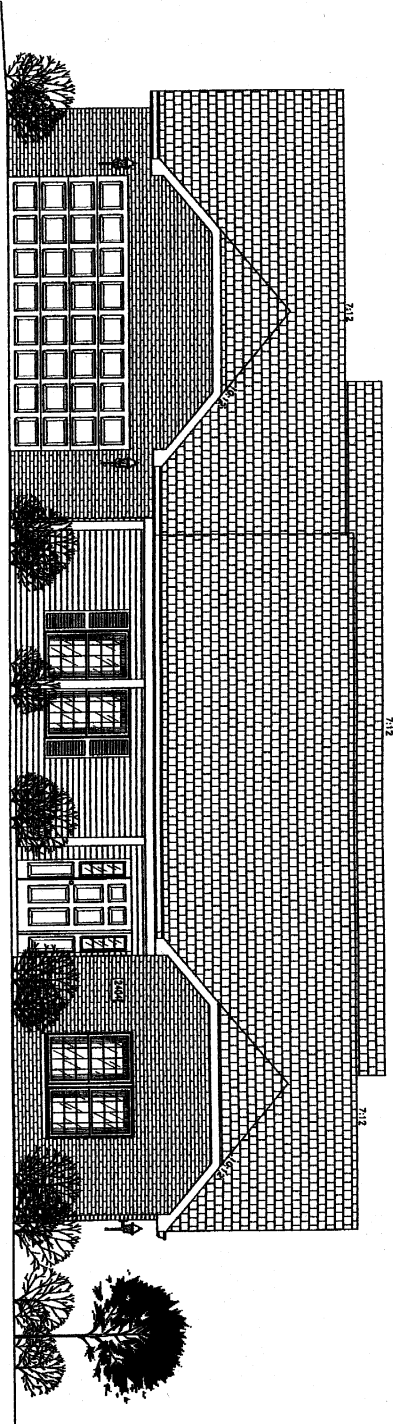


UNIT A RIGHT / EAST ELEVATION

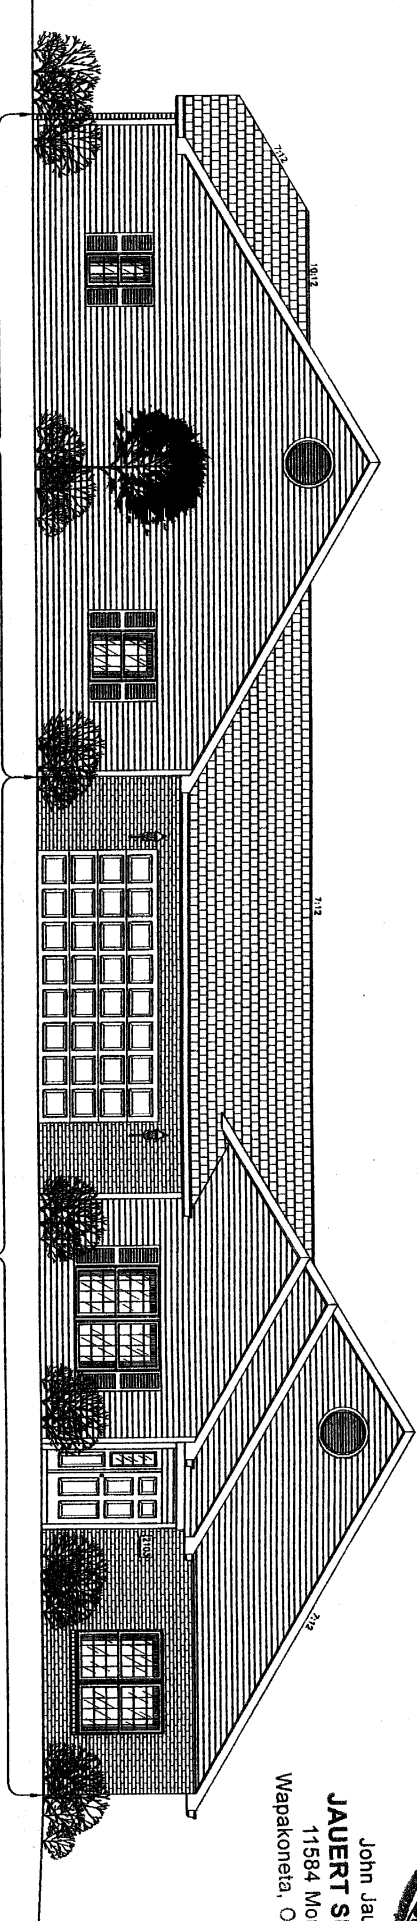


UNIT B FRONT / EAST ELEVATION




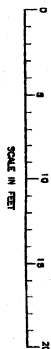

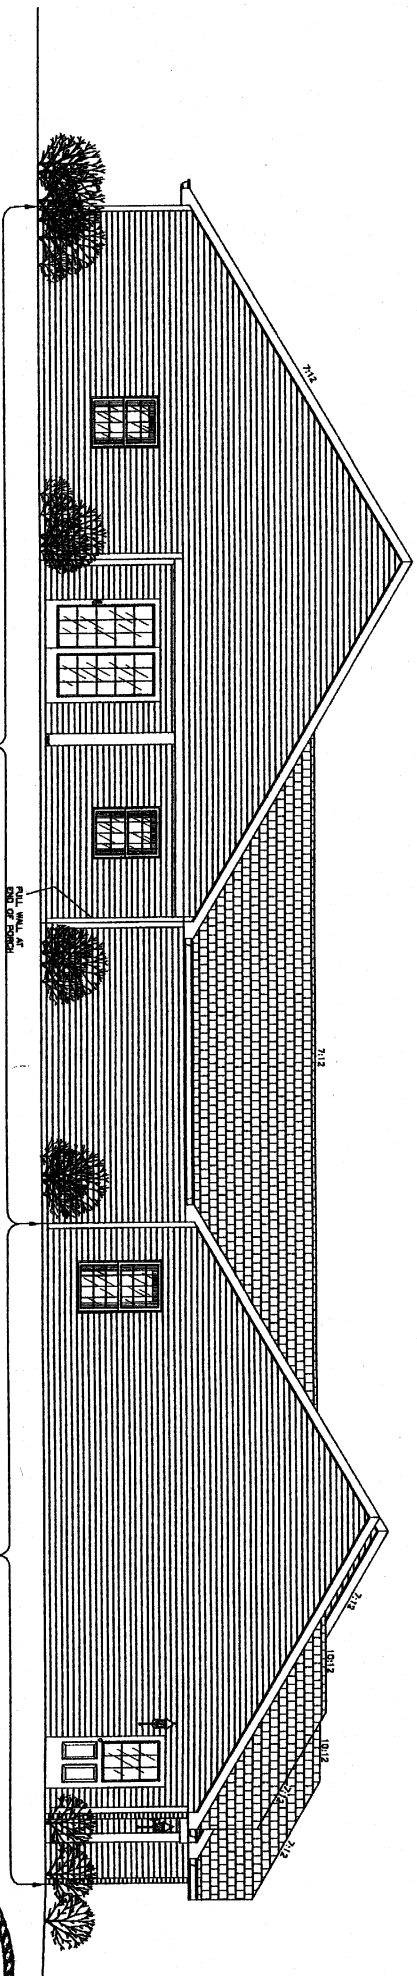


UNIT B REAR / WEST ELEVATION

UNIT A LEFT / WEST ELEVATION

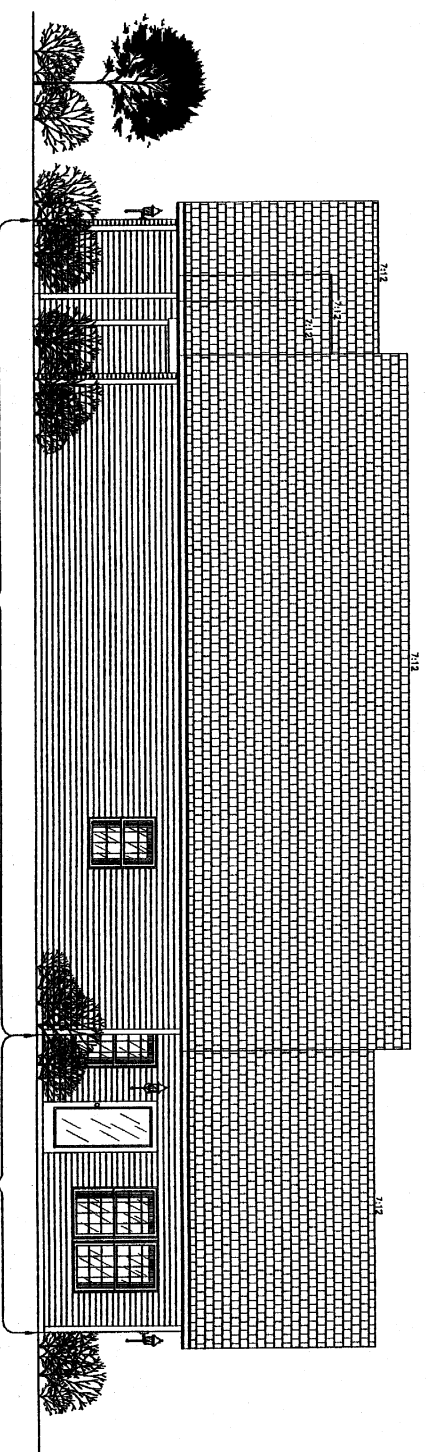


UNIT B RIGHT / NORTH ELEVATION

UNIT A REAR / NORTH ELEVATION

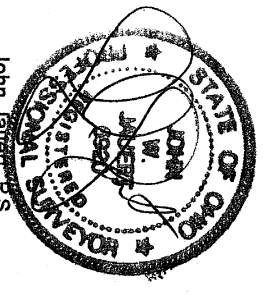


John Javert, P.S.
JAUERT SURVEYING
 11584 Monroe Road
 Wapakoneta, Ohio 45895-7614

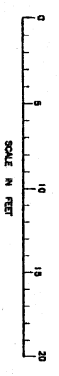



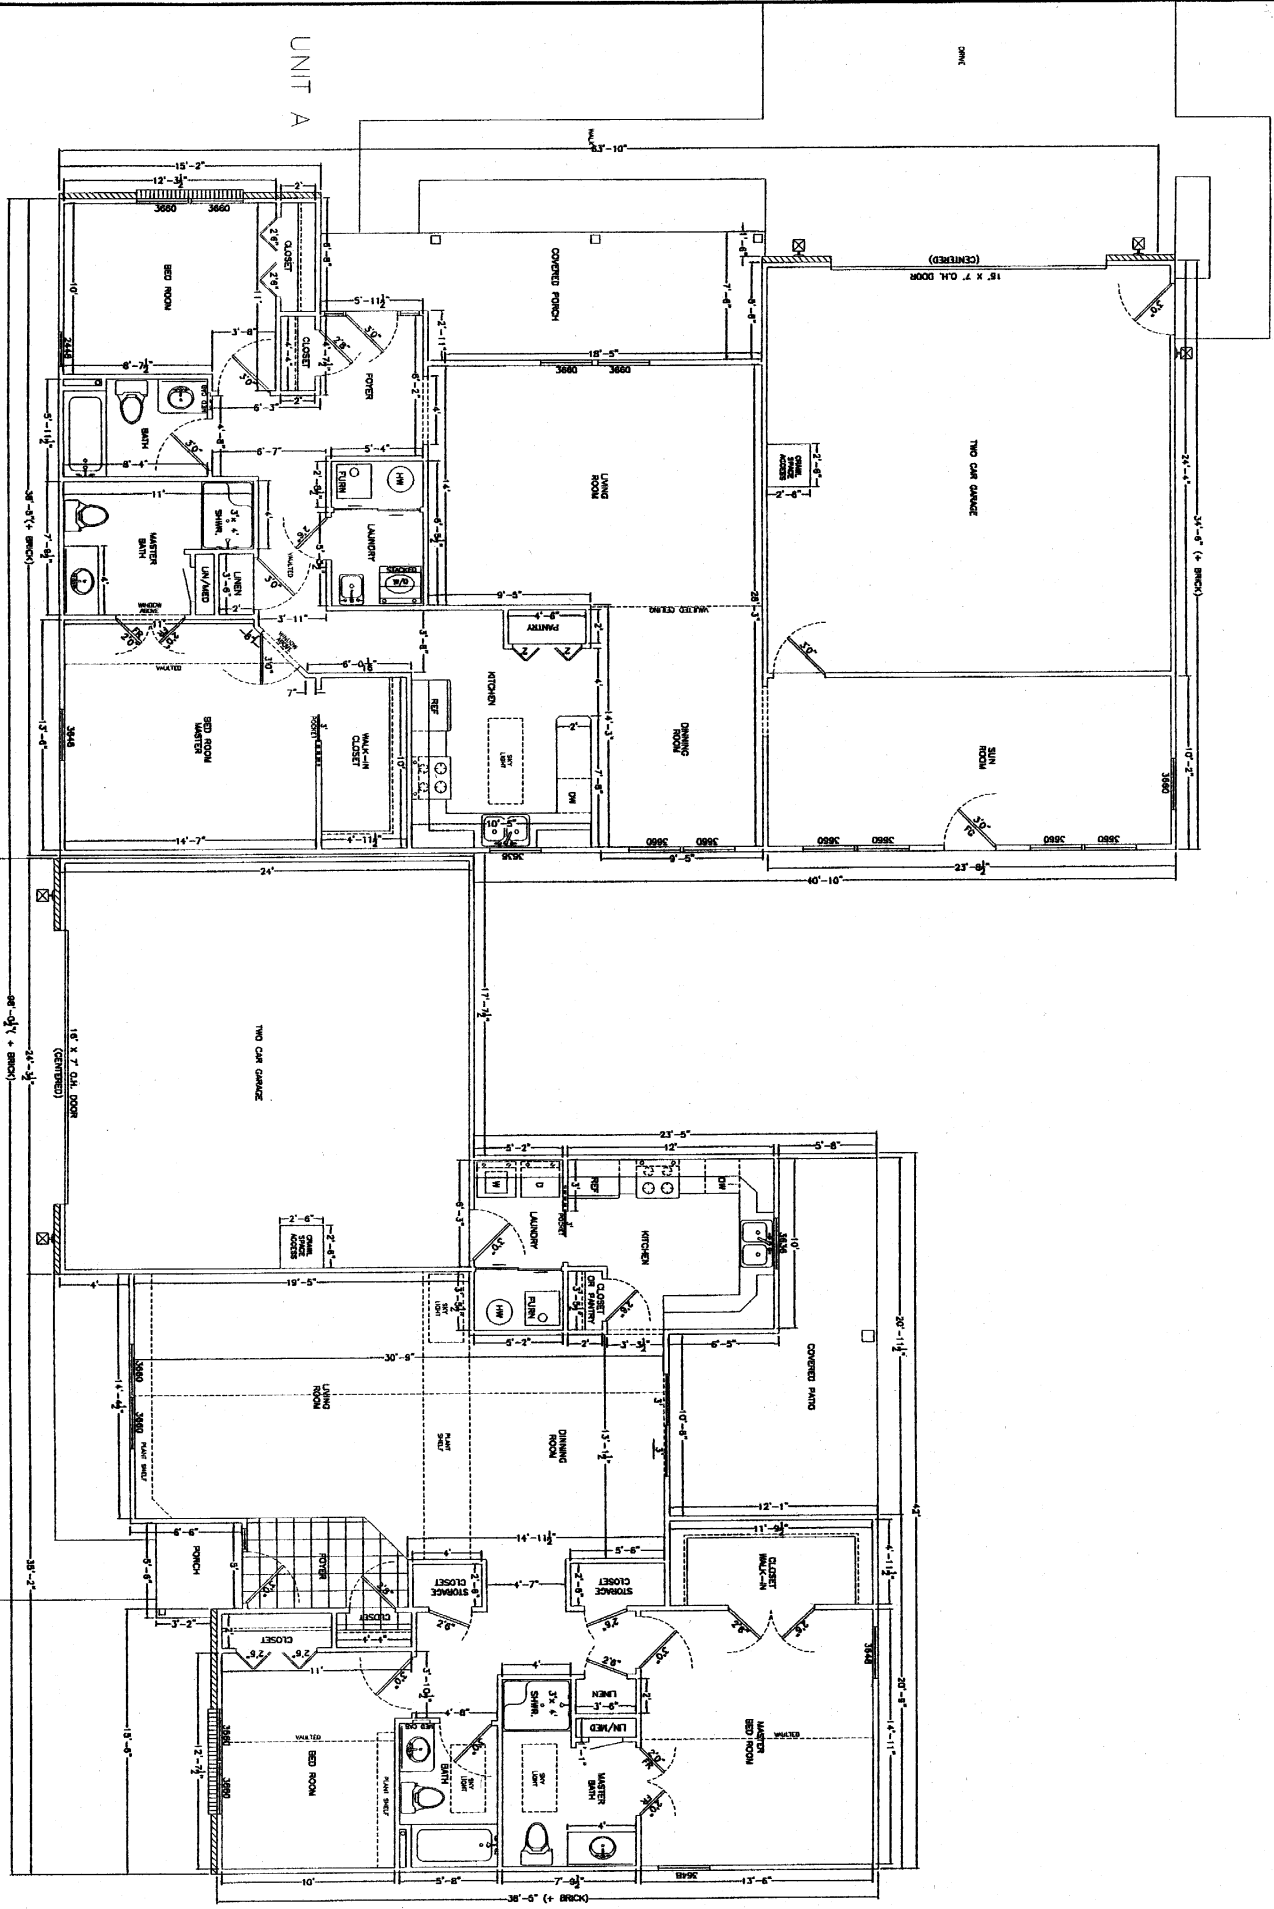


UNIT B

UNIT A






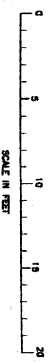

SQUARE FOOTAGE - UNIT A	2,241
FLOOR PLAN	1,324
SUN ROOM	241
GARAGE	587
SQUARE FOOTAGE - UNIT B	2,235
FLOOR PLAN	1,380
GARAGE	620

John Jauret, P.S.
JAUERT SURVEYING
 11584 Monroe Road
 Wapakoneta, Ohio 45895-7614

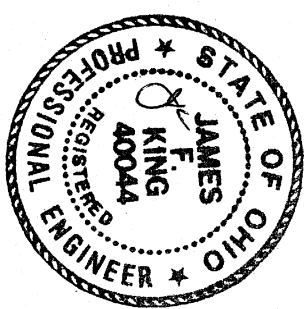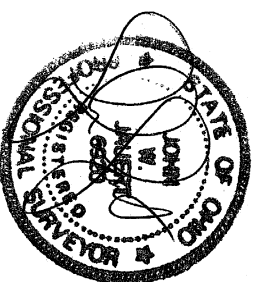

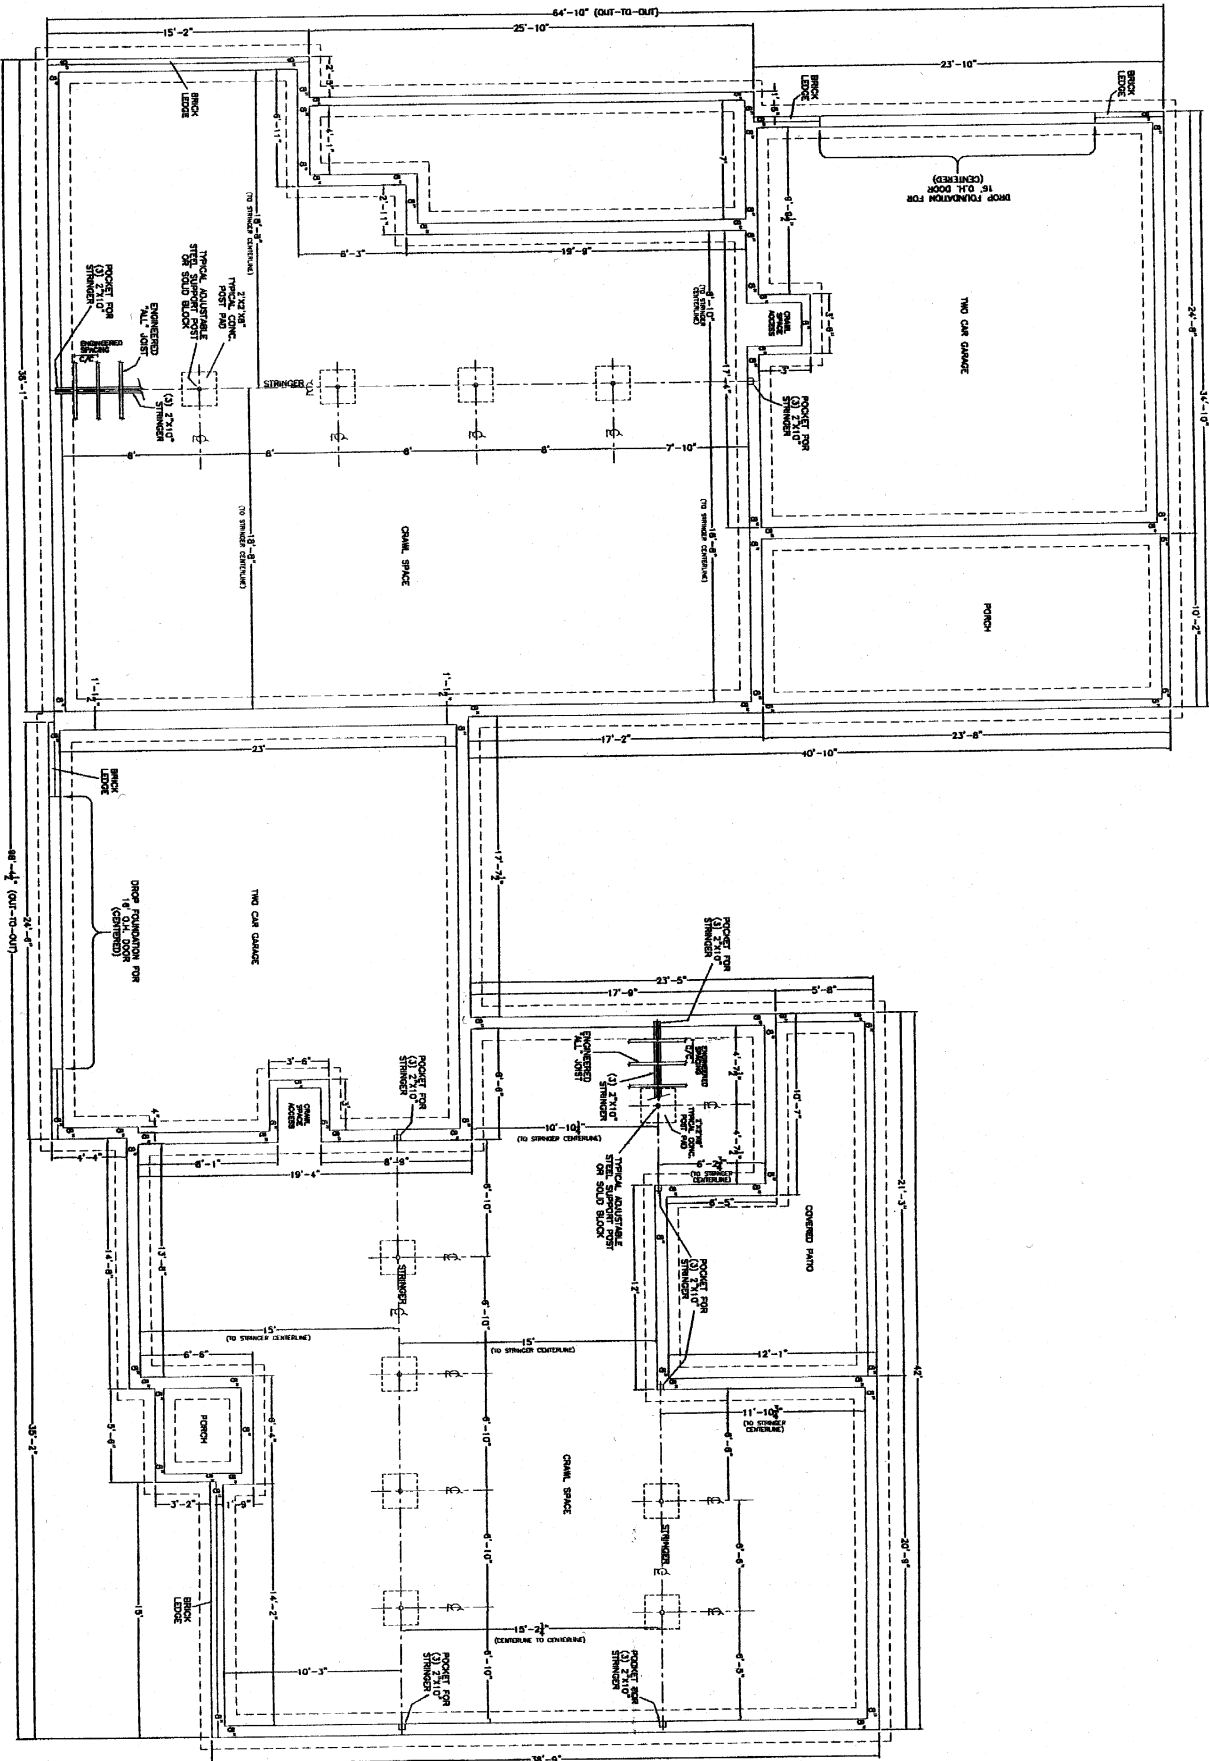


UNIT A

UNIT B



9. THE CONTRACTOR SHALL MAINTAIN ADEQUATE RECORDS OF ALL CONSTRUCTION ACTIVITIES.
10. THE CONTRACTOR SHALL BE RESPONSIBLE FOR THE PROTECTION AND RESTORATION OF ALL NATURAL RESOURCES.

NO.	REVISION	DATE	BY	CHKD.
1	FOUNDATION	11-22-03	LM	
2	DOOR, LOTS 66 & 67	11-22-03	LM	
3		11-22-03	LM	
4		11-22-03	LM	
5		11-22-03	LM	

2005-02

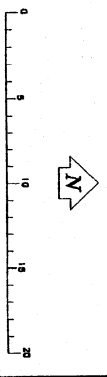


John Jauret, P.S.
JAURET SURVEYING
11584 Monroe Road
Mapakonea, Ohio 45895-7614

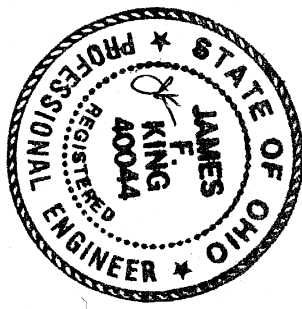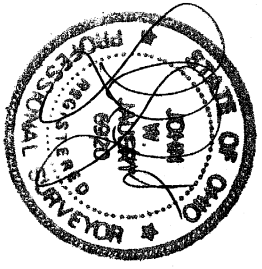

EMERALD CT. (50')




KENSINGTON DRIVE (50')

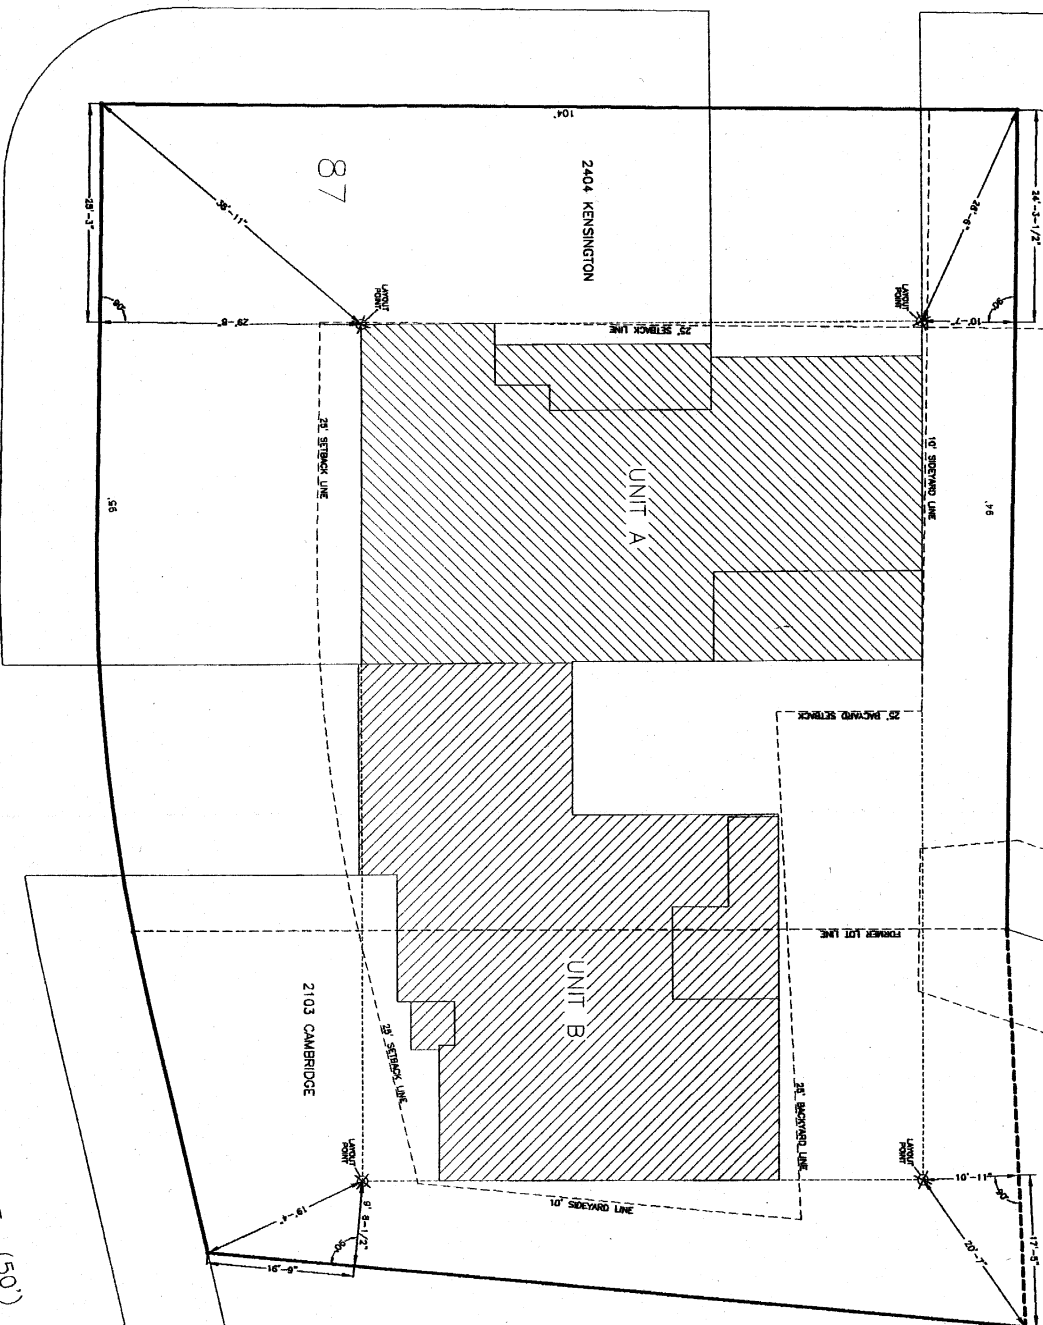

CAMBRIDGE COURT (50')

86

John Jauer, P.S.
JAUERT SURVEYING
11584 Montpe Road
Wapakoneta, Ohio 45895-7614

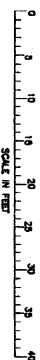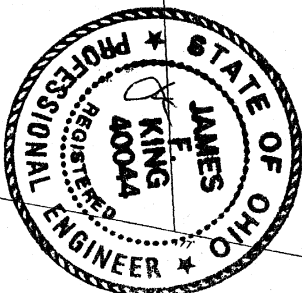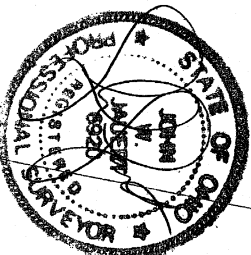

NOTE:
THIS PLOT PLAN DRAWING IS FOR BUILDING LAYOUT ONLY
AND IS NOT TO BE USED AS AN OFFICIAL PROPERTY SURVEY.

NO.	DATE	DESCRIPTION
1	2-4-06	LOT PLAN
2	2-4-06	LOT PLAN
