


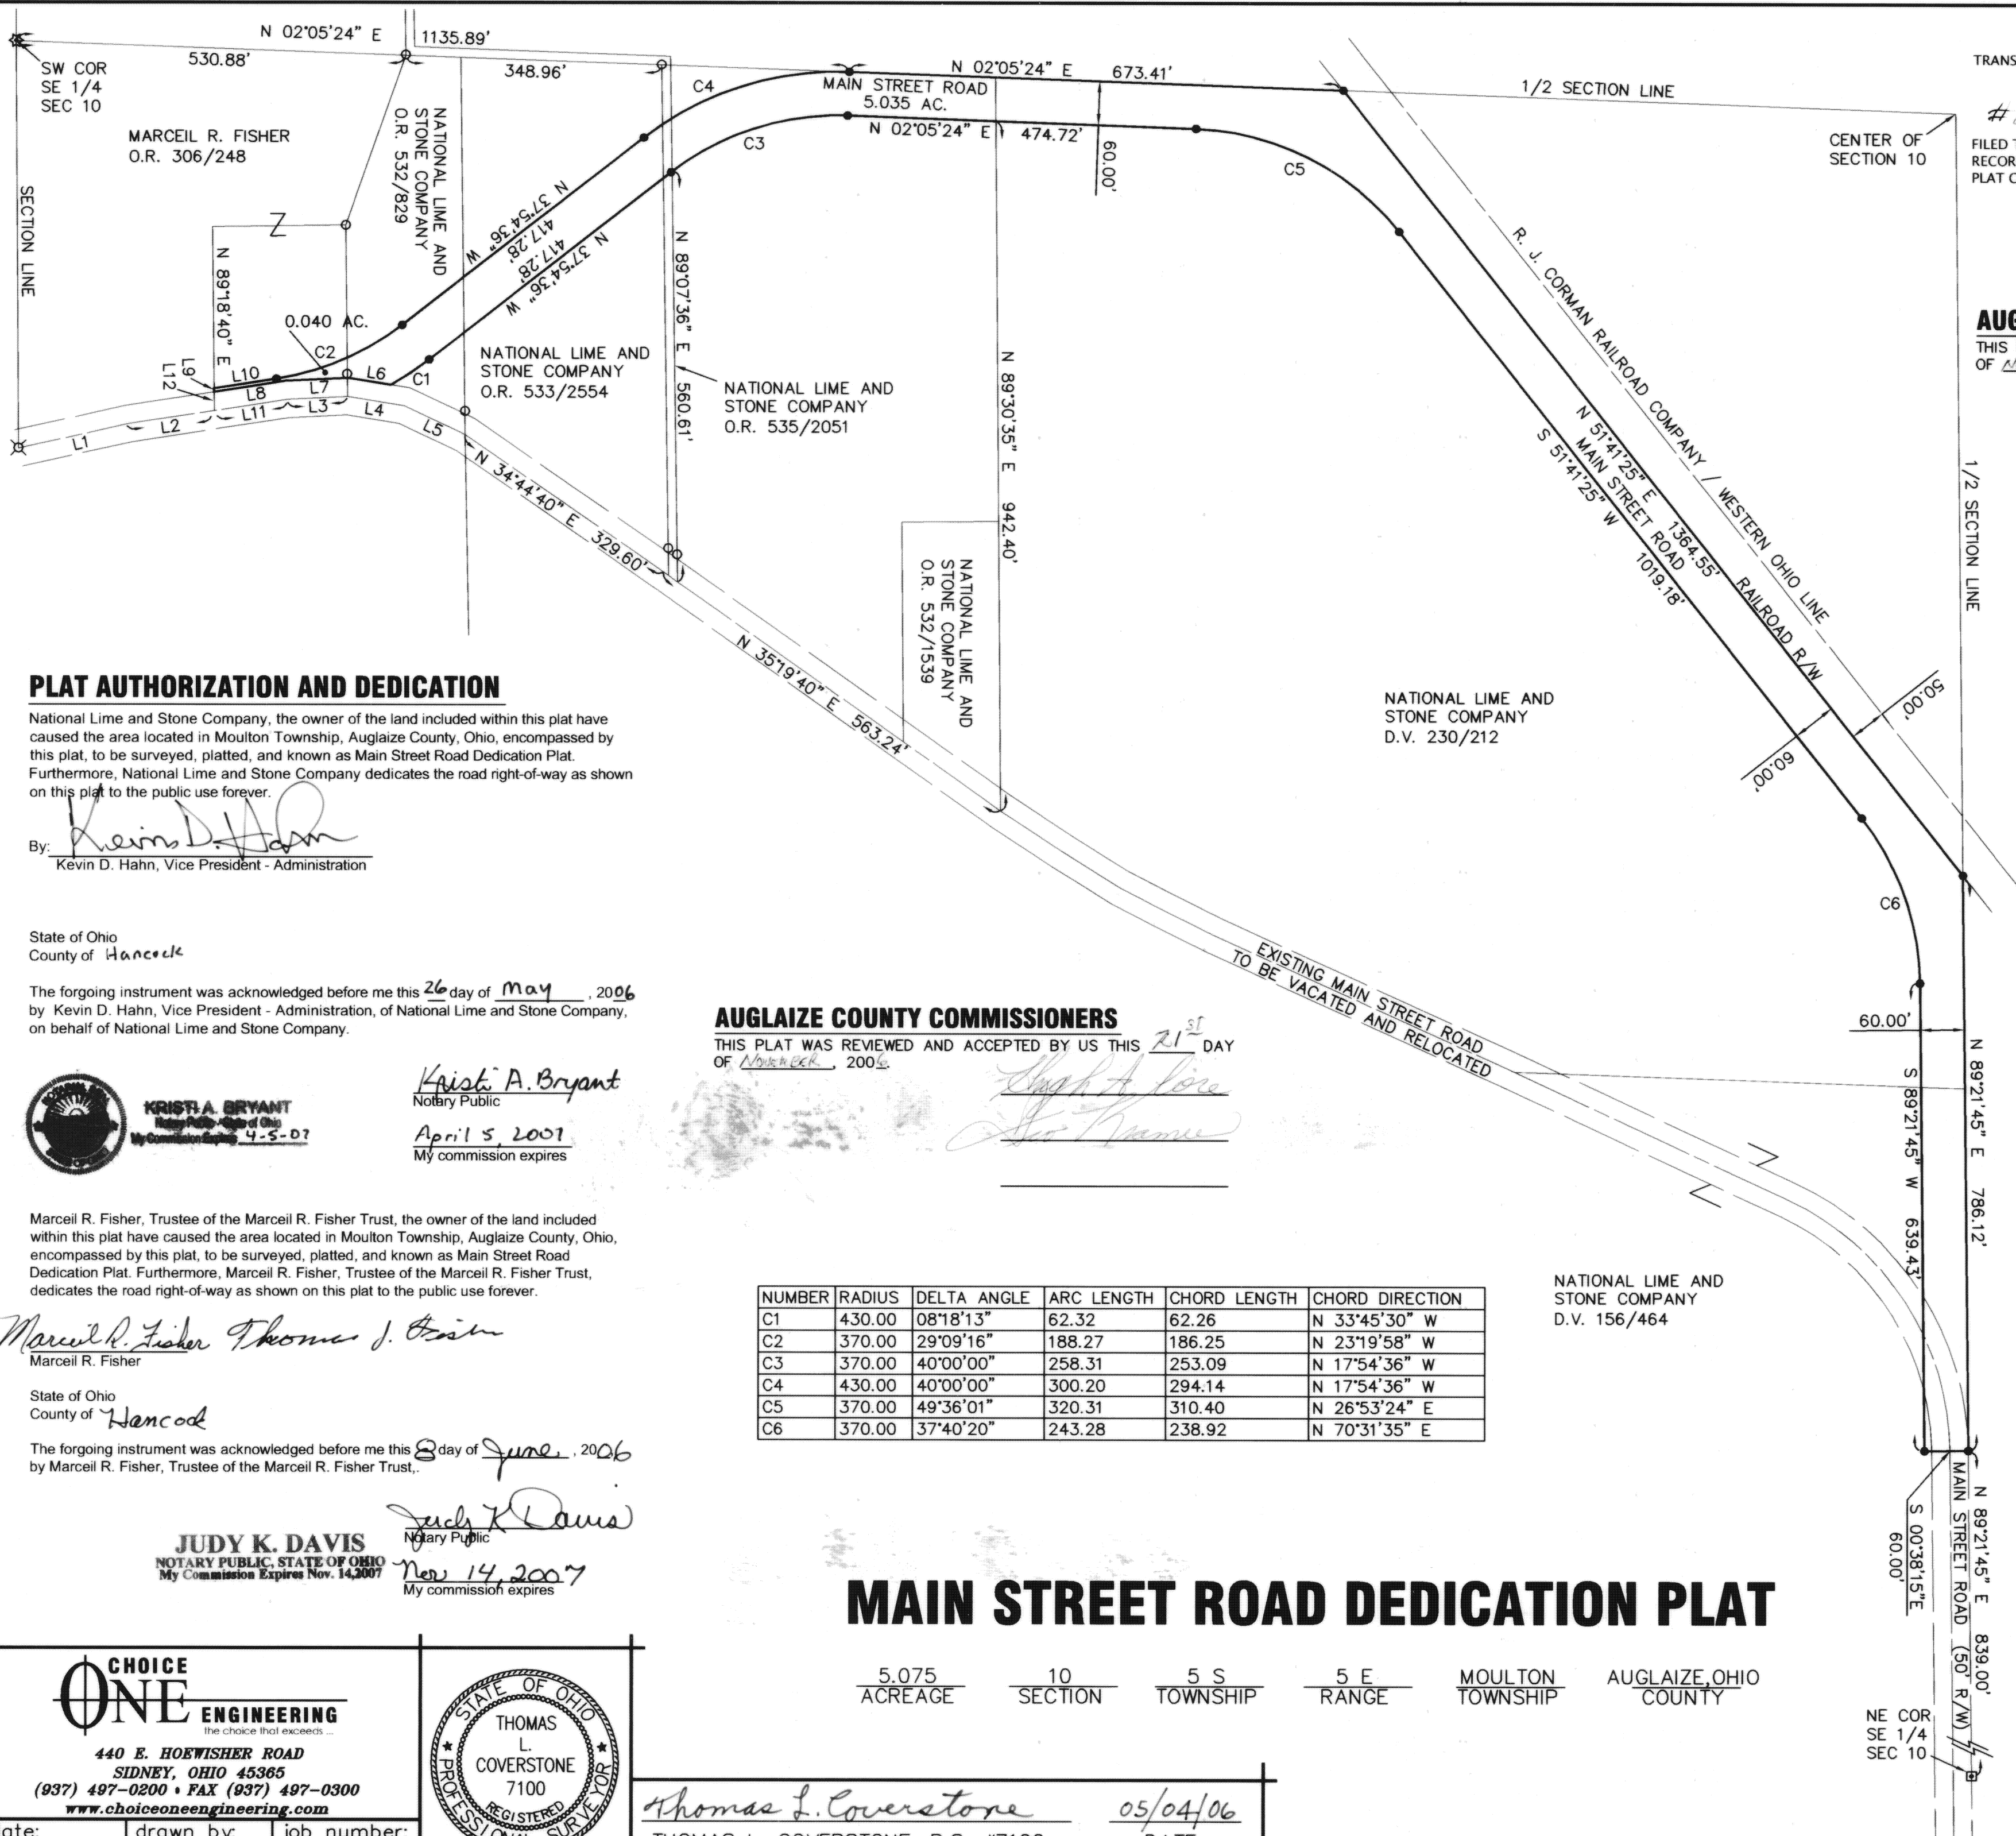

TRANSFERRED AND NUMBERED THIS 21 DAY OF November, 2006
#8119
FILED THIS 21 DAY OF November, 2006 AT 0:23 O'CLOCK A.M.
RECORDED THIS 21 DAY OF November, 2006
PLAT CABINET D, SLIDE 116
Donna Schuman
AUGLAIZE COUNTY AUDITOR
Donna Billing
AUGLAIZE COUNTY RECORDER

AUGLAIZE COUNTY ENGINEER
THIS PLAT WAS INSPECTED AND APPROVED BY ME THIS 21 DAY OF NOVEMBER, 2006
Donna Billing
AUGLAIZE COUNTY ENGINEER

PLAT AUTHORIZATION AND DEDICATION

National Lime and Stone Company, the owner of the land included within this plat have caused the area located in Moulton Township, Auglaize County, Ohio, encompassed by this plat, to be surveyed, platted, and known as Main Street Road Dedication Plat. Furthermore, National Lime and Stone Company dedicates the road right-of-way as shown on this plat to the public use forever.

By: Kevin D. Hahn
Kevin D. Hahn, Vice President - Administration

State of Ohio
County of Hancock

The forgoing instrument was acknowledged before me this 26 day of May, 2006
by Kevin D. Hahn, Vice President - Administration, of National Lime and Stone Company,
on behalf of National Lime and Stone Company.

KRISTA A. BRYANT
Notary Public, State of Ohio
My Commission Expires 4-5-07
Krista A. Bryant
Notary Public
April 5, 2007
My commission expires

Marceil R. Fisher, Trustee of the Marceil R. Fisher Trust, the owner of the land included within this plat have caused the area located in Moulton Township, Auglaize County, Ohio, encompassed by this plat, to be surveyed, platted, and known as Main Street Road Dedication Plat. Furthermore, Marceil R. Fisher, Trustee of the Marceil R. Fisher Trust, dedicates the road right-of-way as shown on this plat to the public use forever.

Marceil R. Fisher
Marceil R. Fisher

State of Ohio
County of Hancock

The forgoing instrument was acknowledged before me this 8 day of June, 2006
by Marceil R. Fisher, Trustee of the Marceil R. Fisher Trust,

JUDY K. DAVIS
NOTARY PUBLIC, STATE OF OHIO
My Commission Expires Nov. 14, 2007
Judy K. Davis
Notary Public
Nov 14, 2007
My commission expires

AUGLAIZE COUNTY COMMISSIONERS
THIS PLAT WAS REVIEWED AND ACCEPTED BY US THIS 21 DAY OF NOVEMBER, 2006
Donna Schuman
Donna Billing
Donna Schuman


NUMBER	RADIUS	DELTA ANGLE	ARC LENGTH	CHORD LENGTH	CHORD DIRECTION
C1	430.00	08°18'13"	62.32	62.26	N 33°45'30" W
C2	370.00	29°09'16"	188.27	186.25	N 23°19'58" W
C3	370.00	40°00'00"	258.31	253.09	N 17°54'36" W
C4	430.00	40°00'00"	300.20	294.14	N 17°54'36" W
C5	370.00	49°36'01"	320.31	310.40	N 26°53'24" E
C6	370.00	37°40'20"	243.28	238.92	N 70°31'35" E

NATIONAL LIME AND STONE COMPANY
D.V. 156/464

MAIN STREET ROAD DEDICATION PLAT

5.075 ACREAGE 10 SECTION 5 S TOWNSHIP 5 E RANGE MOULTON TOWNSHIP AUGLAIZE, OHIO COUNTY

CHOICE ONE ENGINEERING
The choice that exceeds...
440 E. HOEWISHER ROAD
SIDNEY, OHIO 45365
(937) 497-0200 • FAX (937) 497-0300
www.choiceoneengineering.com
date: 05-04-2006 drawn by: JMK job number: AUGMOU0501

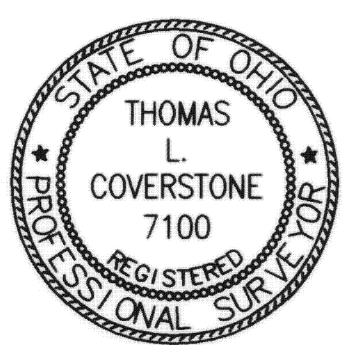

Thomas L. Coverstone
THOMAS L. COVERSTONE, P.S. #7100
05/04/06
DATE

- LEGEND**
- 5/8" X 30" REBAR W/CAP SET
 - IRON PIN FOUND
 - RAILROAD SPIKE FOUND
 - MONUMENT BOX W/IP FOUND

NUMBER	DIRECTION	DISTANCE
L1	N 12°30'20" W	153.68'
L2	N 08°45'20" W	118.07'
L3	N 02°53'20" W	82.02'
L4	N 09°08'40" E	78.20'
L5	N 25°08'40" E	92.20'
L6	N 09°08'40" E	58.74'
L7	N 02°53'20" W	85.93'
L8	N 08°45'20" W	98.28'
L9	N 89°18'40" E	5.05'
L10	N 08°45'20" W	85.90'
L11	N 08°45'20" W	100.54'
L12	S 89°18'40" W	25.25'

BEARINGS ARE ASSUMED
SCALE: 1"=150'
0 150 300

