



Plot Cab D Slides 128-134

200700002566
Filed for Record in
Auglaize County, Ohio
ANN-BILLINGS
04-25-2007 at 01:32 PM
302.40

OAKLAND 1404
FLOOR PLAN
& FOUNDATION

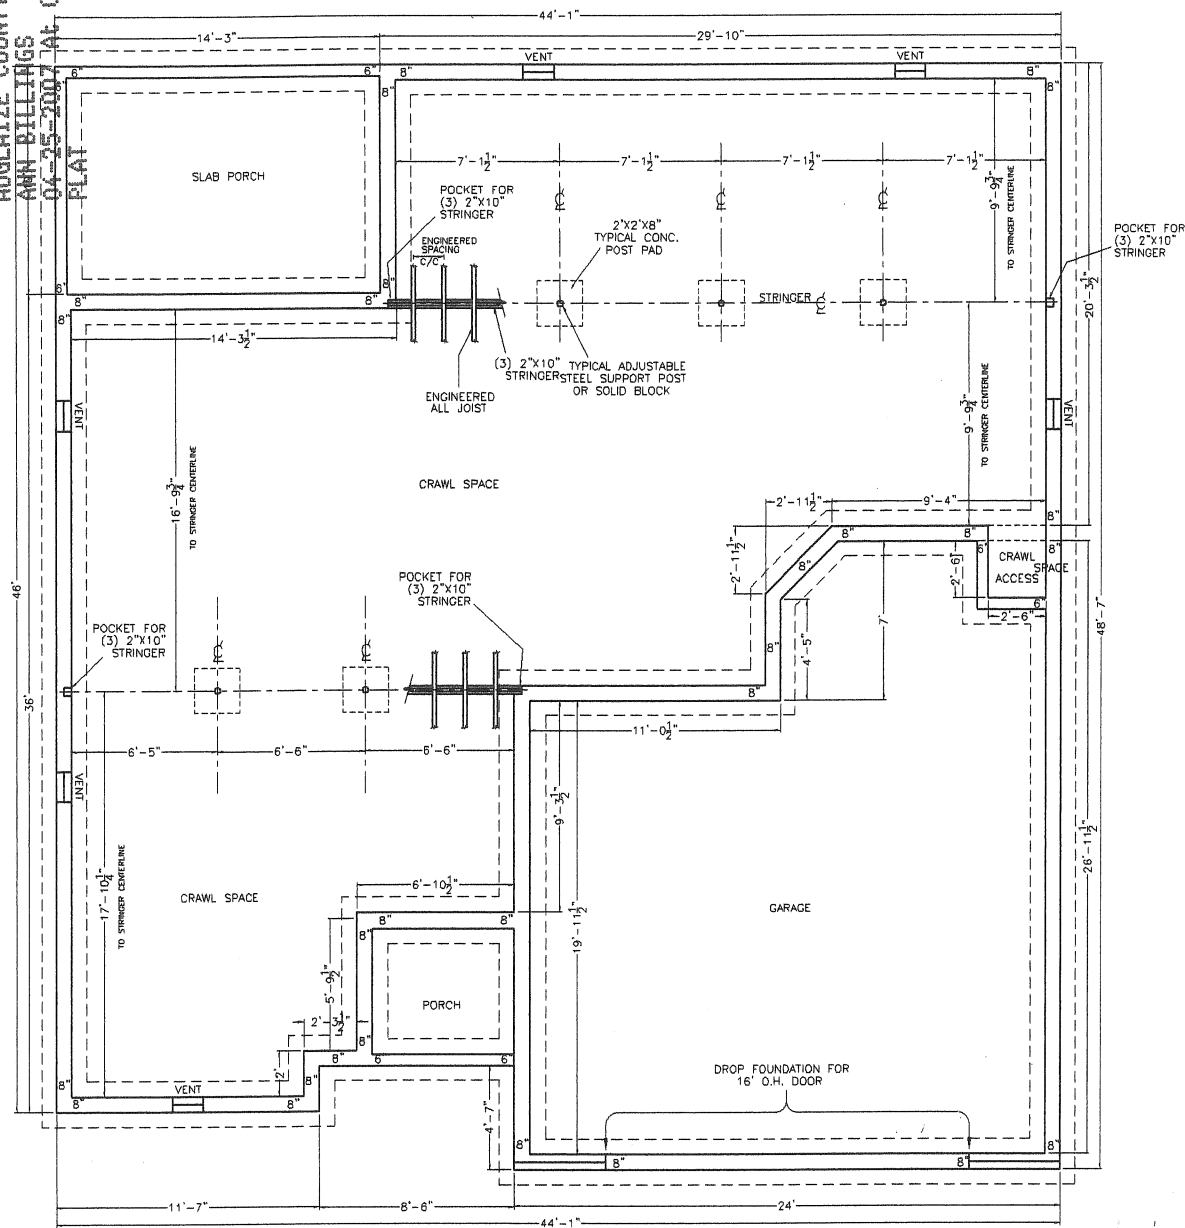


FOUNDATION

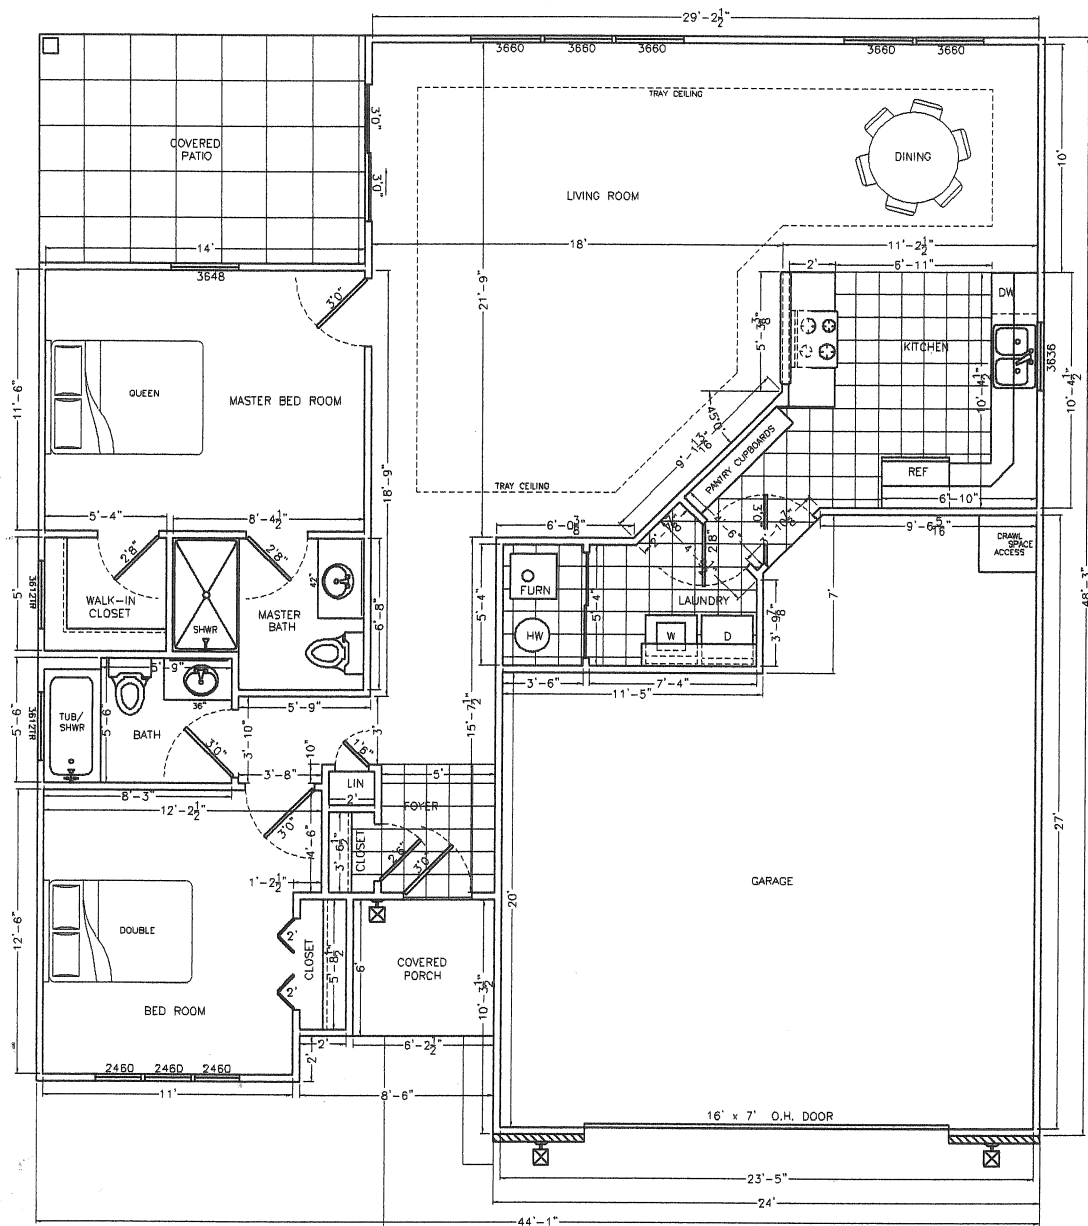

FLOOR PLAN



SQUARE FOOTAGE	
FLOOR PLAN	1,319
GARAGE	575

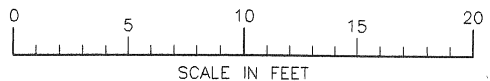


- GENERAL NOTES:**
- ALL WALLS ARE DRAWN AT 3-1/2" WIDTH UNLESS OTHERWISE NOTED.
 - WALLS BEHIND WATER CLOSETS ARE NORMALLY 5-1/2" WIDE.
 - ALL DIMENSIONS SHOWN ARE TO THE UNFINISHED STUD WALLS FOR CONSTRUCTION PURPOSES. FINAL ROOM SIZES WILL BE SLIGHTLY SMALLER WHEN FINAL DRYWALL OR WALL COVERING IS APPLIED.
 - ANY ANGLED WALLS SHOWN ARE AT A 45° ANGLE UNLESS OTHERWISE NOTED.
 - STAIRS ARE DRAWN WITH 10" TREAD AND 7-1/2" RISER UNLESS OTHERWISE NOTED.
 - DUE TO THE VARIETY OF WINDOW BRANDS AND SIZES, THE NUMBERS SHOWN ON THIS FLOOR PLAN INDICATE ONLY AN APPROXIMATE WIDTH AND HEIGHT.
 - (i.e., (3648) = 36" WIDE & 48" HIGH. ACTUAL SIZES OF FINAL WINDOWS WILL VARY SLIGHTLY AND HAVE DIFFERENT ROUGH OPENING DIMENSIONS.
 - SQUARE FOOTAGE IS FIGURED FROM OUT-TO-OUT OF EXTERIOR WALLS.
 - FINAL SHAPE AND SIZE OF ANY PATIO AREAS, DECKS, PORCHES, SIDEWALKS, AND DRIVEWAYS SHALL BE AGREED UPON BY THE OWNER AND CONTRACTOR.

TITLE		SCALE	
FLOOR PLAN & FOUNDATION		AS SHOWN	
OAKLAND 1404			
DRAWN FOR: WILLIAM KANTNER CONST., INC.			
ST. MARYS, OHIO			
NO.	DATE	BY	CONTRACTOR
1	11-5-06	LLM	William L. Hantner Construction, Inc. LARRY L. McLEAN 17037 STATE ROUTE 198 WAPAROWETA, OHIO 45885 PH: (419) 736-8085
2	11-15-06	LLM	
3			
4			
DRAWN BY: LARRY L. McLEAN		DATE: 10-30-2006	DRAWING NUMBER: 2 OF 2
		JOB NUMBER: 2006-28	

OAKLAND 1408
FLOOR PLAN
& FOUNDATION

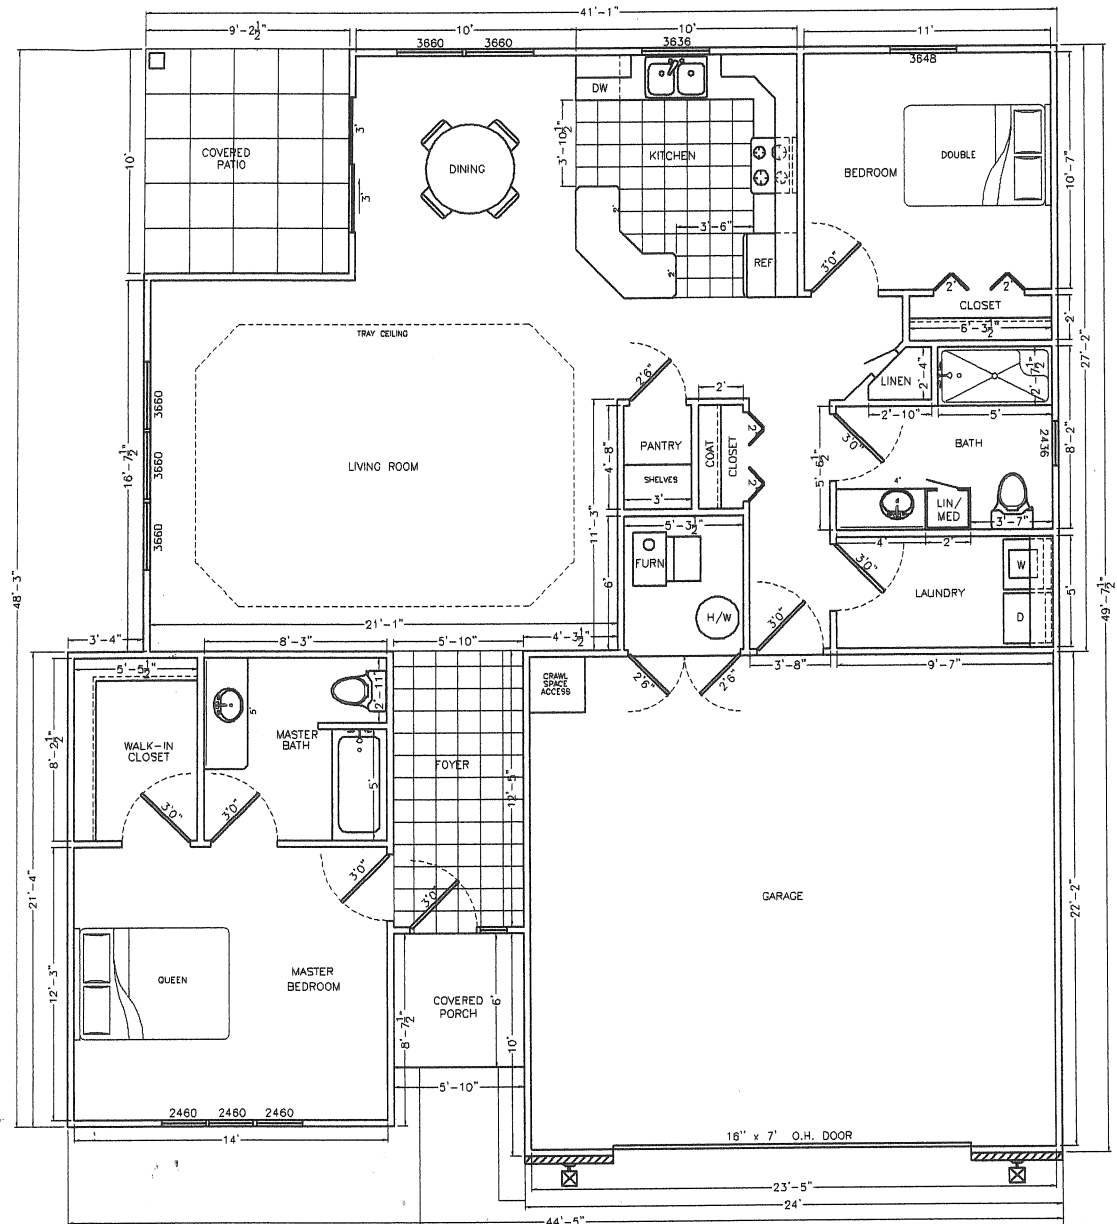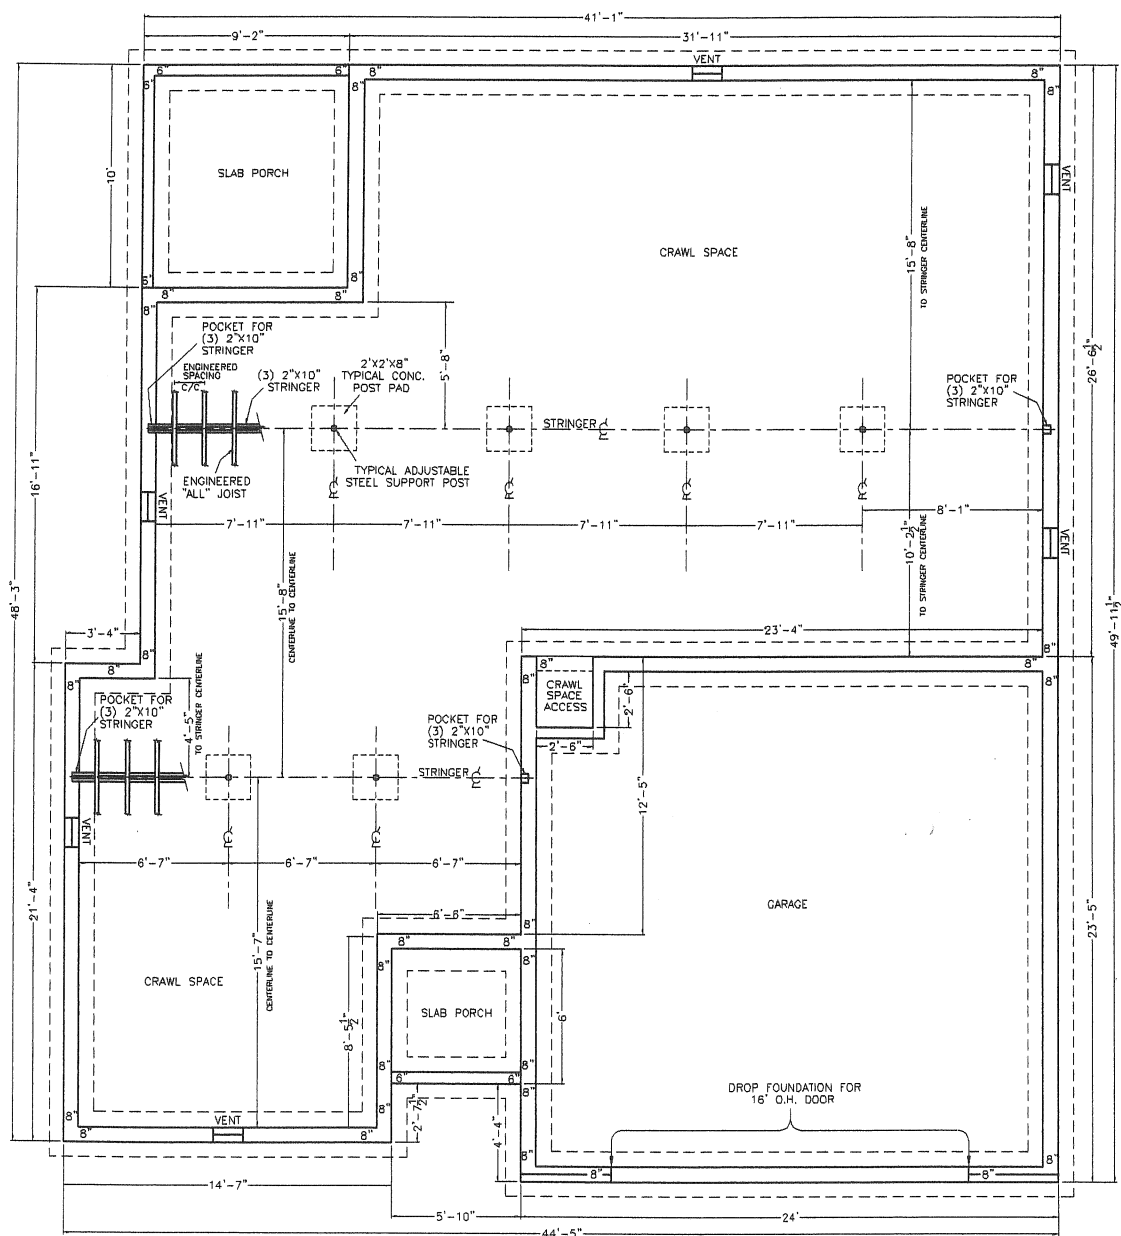


SQUARE FOOTAGE	
FLOOR PLAN	1,410
GARAGE	542

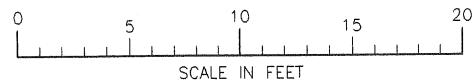


- GENERAL NOTES:
- ALL WALLS ARE DRAWN AT 3-1/2" WIDTH UNLESS OTHERWISE NOTED. (WALLS BEHIND WATER CLOSETS ARE NORMALLY 5-1/2" WID.)
 - ALL DIMENSIONS SHOWN ARE TO THE UNFINISHED STUD WALLS FOR CONSTRUCTION PURPOSES. FINAL ROOM SIZES WILL BE SLIGHTLY SMALLER WHEN FINAL DRYWALL OR WALL COVERING IS APPLIED.
 - ANY ANGLED WALLS SHOWN ARE AT A 45° ANGLE UNLESS OTHERWISE NOTED.
 - STAIRS ARE DRAWN WITH 10" TREAD AND 7-1/2" RISER UNLESS OTHERWISE NOTED.
 - DUE TO THE VARIETY OF WINDOW BRANDS AND SIZES, THE NUMBERS SHOWN ON THIS FLOOR PLAN INDICATE ONLY AN APPROXIMATE WIDTH AND HEIGHT. I.E.: (3048) = 30" WIDE & 48" HIGH. ACTUAL SIZES OF FINAL WINDOWS WILL VARY SLIGHTLY AND HAVE DIFFERENT ROUGH OPENING DIMENSIONS.
 - SQUARE FOOTAGE IS FIGURED FROM OUT-TO-OUT OF EXTERIOR WALLS.
 - FINAL SHAPE AND SIZE OF ANY PATIO AREAS, DOCKS, PORCHES, SIDEWALKS, AND DRIVEWAYS SHALL BE AGREED UPON BY THE OWNER AND CONTRACTOR.

FLOOR PLAN & FOUNDATION				SCALE
OAKLAND 1408				AS SHOWN
DRAWN FOR:		CONTRACTOR		
WILLIAM KANTNER CONST., INC.		William L. Kantner Construction, Inc.		
ST. MARYS, OHIO		17037 STATE ROUTE 198		
		PARAGONETA, OHIO 45895		
		PH (419) 338-8085		
NO.	DATE	BY	DATE	DRAWING NUMBER
1	11-5-06	LLM	10-30-2006	2 OF 2
2				
3				
4				

OAKLAND 1414 FLOOR PLAN & FOUNDATION

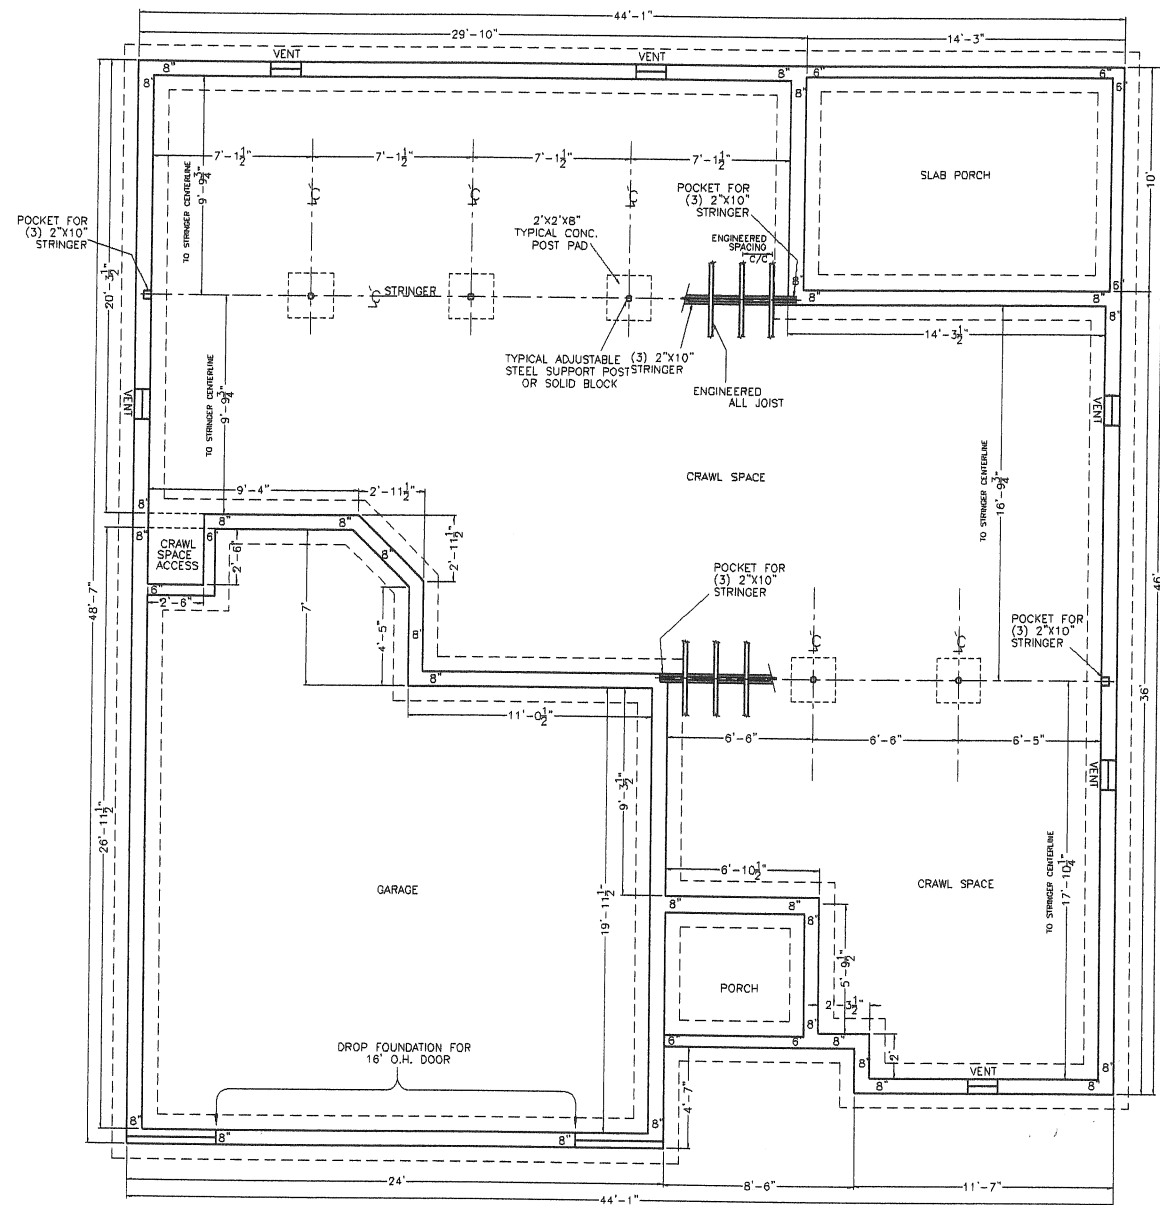


FOUNDATION

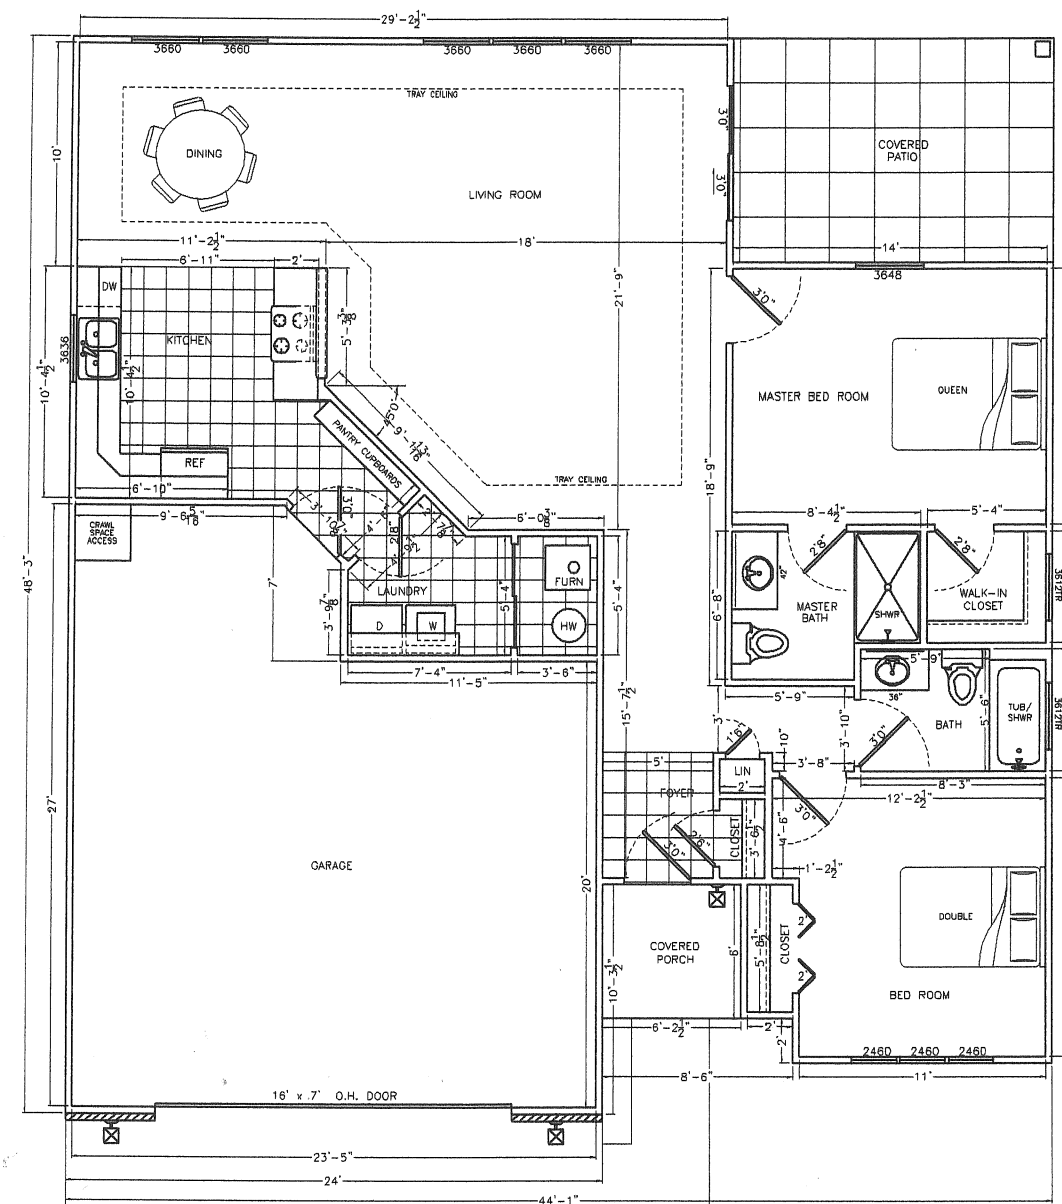

FLOOR PLAN



SQUARE FOOTAGE	
FLOOR PLAN	1,319
GARAGE	575

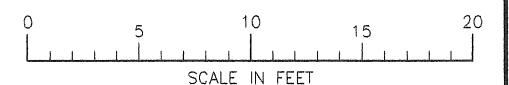


- GENERAL NOTES:**
- ALL WALLS ARE DRAWN AT 3/4" WIDTH UNLESS OTHERWISE NOTED.
 - (WALLS BEHIND WATER CLOSETS ARE NORMALLY 5/8" WIDE)
 - ALL DIMENSIONS SHOWN ARE TO THE UNFINISHED STUD WALLS FOR CONSTRUCTION PURPOSES. FINAL ROOM SIZES WILL BE SLIGHTLY SMALLER WHEN FINAL DRYWALL, OR WALL COVERING, IS APPLIED.
 - ANY ANGLED WALLS SHOWN ARE AT A 45° ANGLE UNLESS OTHERWISE NOTED.
 - STAIRS ARE DRAWN WITH 10" TREAD AND 7-1/2" RISE UNLESS OTHERWISE NOTED.
 - DUE TO THE VARIETY OF WINDOW BRANDS AND SIZES, THE NUMBERS SHOWN ON THIS FLOOR PLAN INDICATE ONLY AN APPROXIMATE WIDTH AND HEIGHT.
 - (E.G. (3648) = 36" WIDE & 48" HIGH. ACTUAL SIZES OF FINAL WINDOWS WILL VARY SLIGHTLY AND HAVE DIFFERENT ROUGH OPENING DIMENSIONS.
 - SQUARE FOOTAGE IS FIGURED FROM OUT-TO-OUT OF EXTERIOR WALLS.
 - FINAL SHAPE AND SIZE OF ANY PATIO AREAS, DECKS, PORCHES, SIDEWALKS, AND DRIVEWAYS SHALL BE AGREED UPON BY THE OWNER AND CONTRACTOR.

FLOOR PLAN & FOUNDATION		SCALE
OAKLAND 1414		AS SHOWN
DRAWN FOR: WILLIAM KANTNER CONST., INC. ST. MARYS, OHIO		CONTRACTOR
DRAWN BY: LARRY L. McLEAN		DATE: 10-30-2006
17037 STATE ROUTE 198 MARIETTA, OHIO 45755 PH/(419)735-8085		JOB NUMBER: 2006-28
2 OF 2		

OAKLAND 1418
FLOOR PLAN
& FOUNDATION

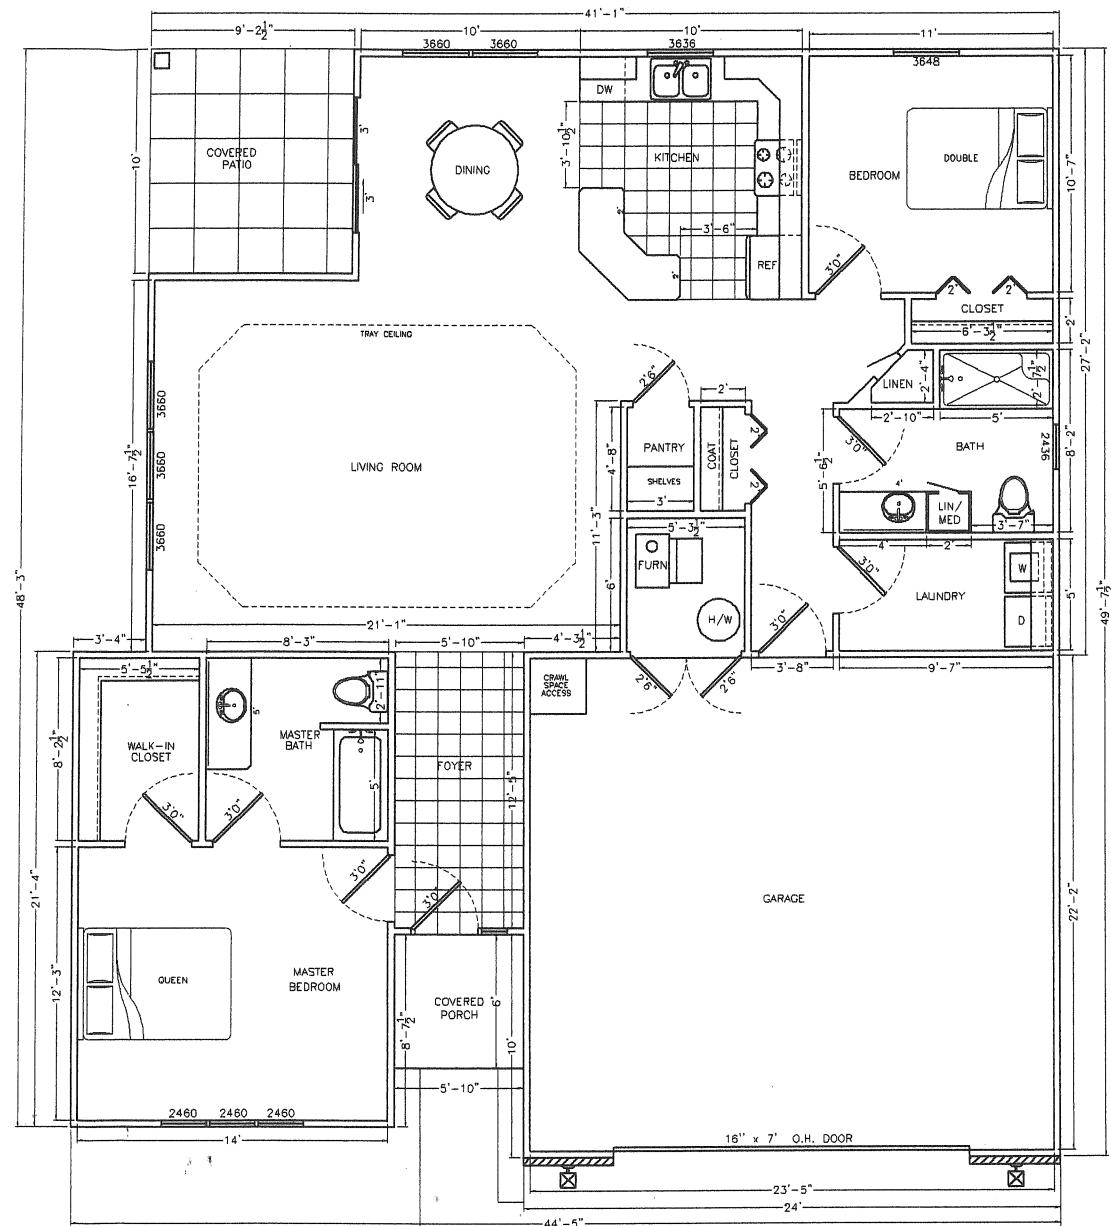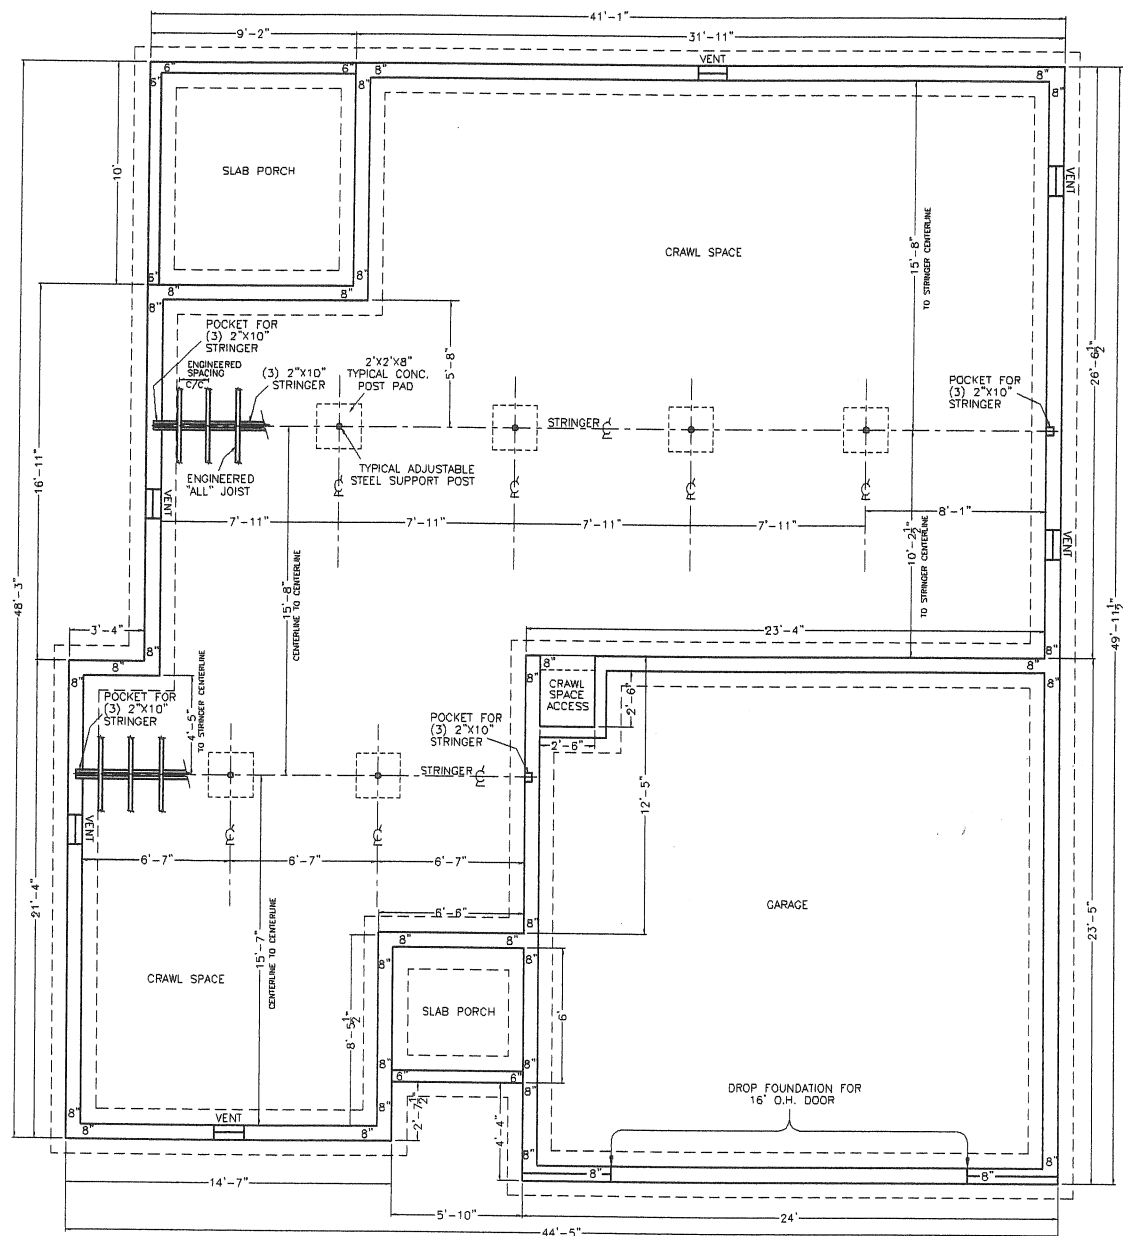

SQUARE FOOTAGE	
FLOOR PLAN	1,410
GARAGE	542

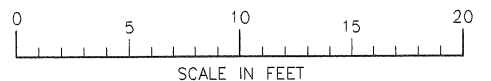

- GENERAL NOTES:**
- ALL WALLS ARE DRAWN AT 3-1/2" WIDTH UNLESS OTHERWISE NOTED. (WALLS BEHIND WATER CLOSETS ARE NORMALLY 5-1/2" WIDE)
 - ALL DIMENSIONS SHOWN ARE TO THE UNFINISHED STUD WALLS FOR CONSTRUCTION PURPOSES. FINAL ROOM SIZES WILL BE SLIGHTLY SMALLER WHEN FINAL DRYWALL, OR WALL COVERING, IS APPLIED.
 - ANY ANGLED WALLS SHOWN ARE AT A 45° ANGLE UNLESS OTHERWISE NOTED.
 - STAIRS ARE DRAWN WITH 10" TREAD AND 7-1/2" RISE UNLESS OTHERWISE NOTED.
 - DUE TO THE VARIETY OF WINDOW BRANDS AND SIZES, THE NUMBERS SHOWN ON THIS FLOOR PLAN INDICATE ONLY AN APPROXIMATE WIDTH AND HEIGHT.
 - I.E. (C848) = 36" WIDE & 48" HIGH ACTUAL SIZES OF FINAL WINDOWS WILL VARY SLIGHTLY AND HAVE DIFFERENT ROUGH OPENING DIMENSIONS.
 - SQUARE FOOTAGE IS FIGURED FROM OUT-TO-OUT OF EXTERIOR WALLS.
 - FINAL SHAPE AND SIZE OF ANY PATIO AREAS, DECKS, PORCHES, SIDEWALKS, AND DRIVEWAYS SHALL BE AGREED UPON BY THE OWNER AND CONTRACTOR.


FLOOR PLAN & FOUNDATION				SCALE
OAKLAND 1418				AS SHOWN
DRAWN FOR:		CONTRACTOR:		
WILLIAM KANTNER CONST., INC.		William L. Kantner Construction, Inc.		
ST. MARYS, OHIO				
NO.	DATE	BY	DATE	DRAWING NUMBER
1	11-5-06	LLM	10-30-2006	
2				
3				
4				

LARRY L. McLEAN
17037 STATE ROUTE 198
WAPAROWETA, OHIO 45895
PH: (419) 738-8085


JOB NUMBER
2006-28

2 OF 2

OAKLAND 1422
FLOOR PLAN
& FOUNDATION

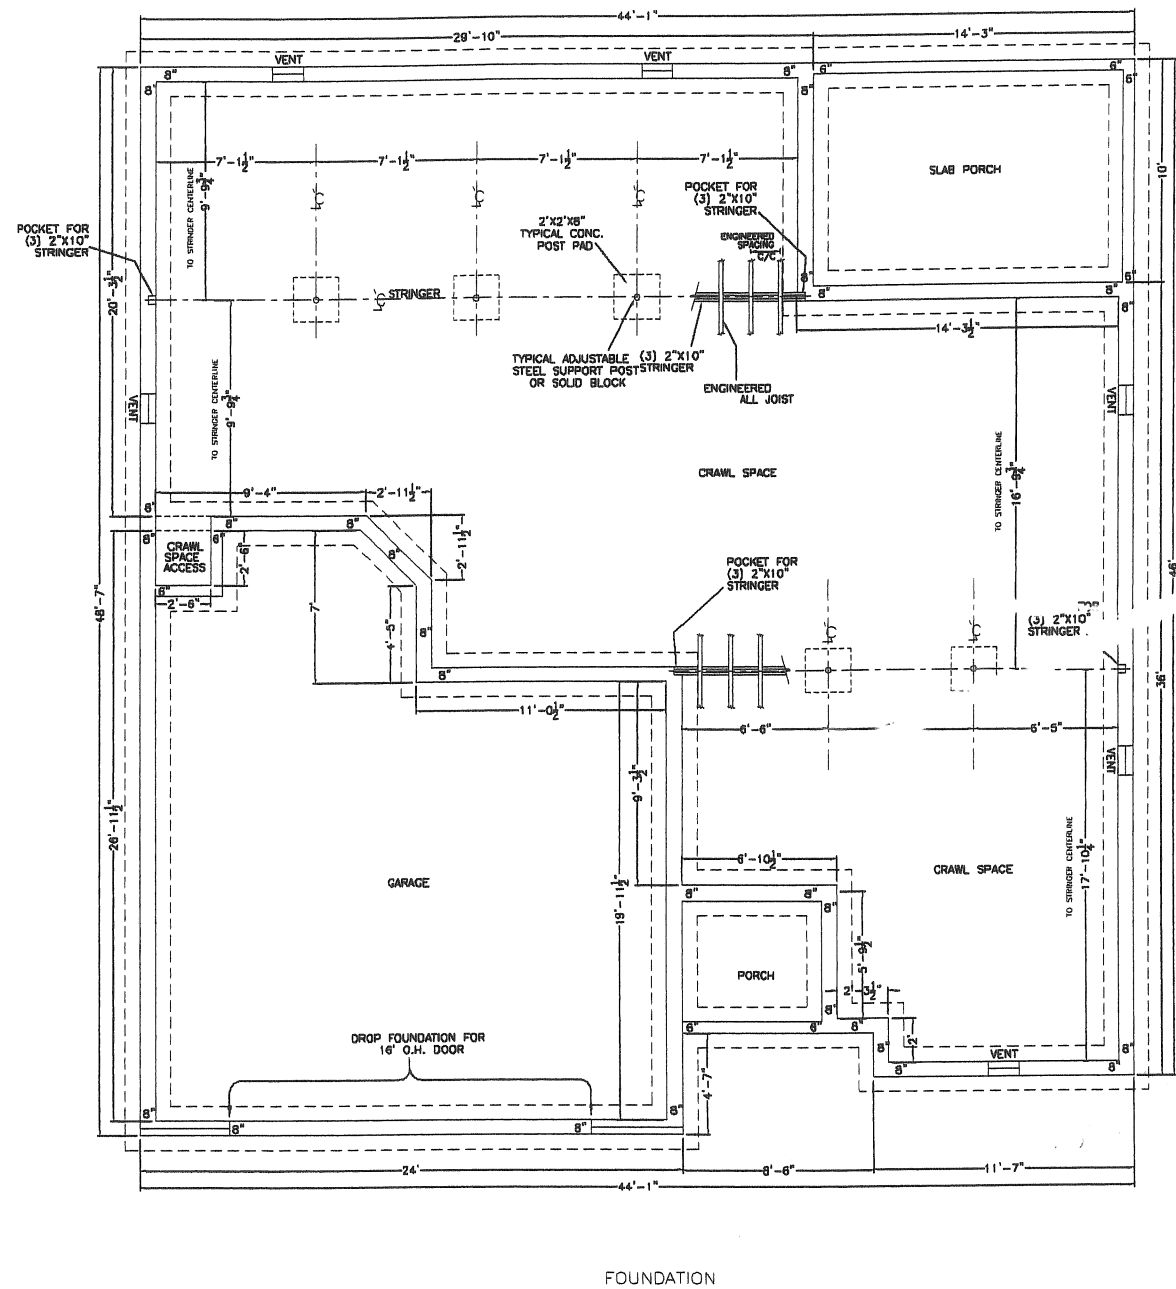


FOUNDATION

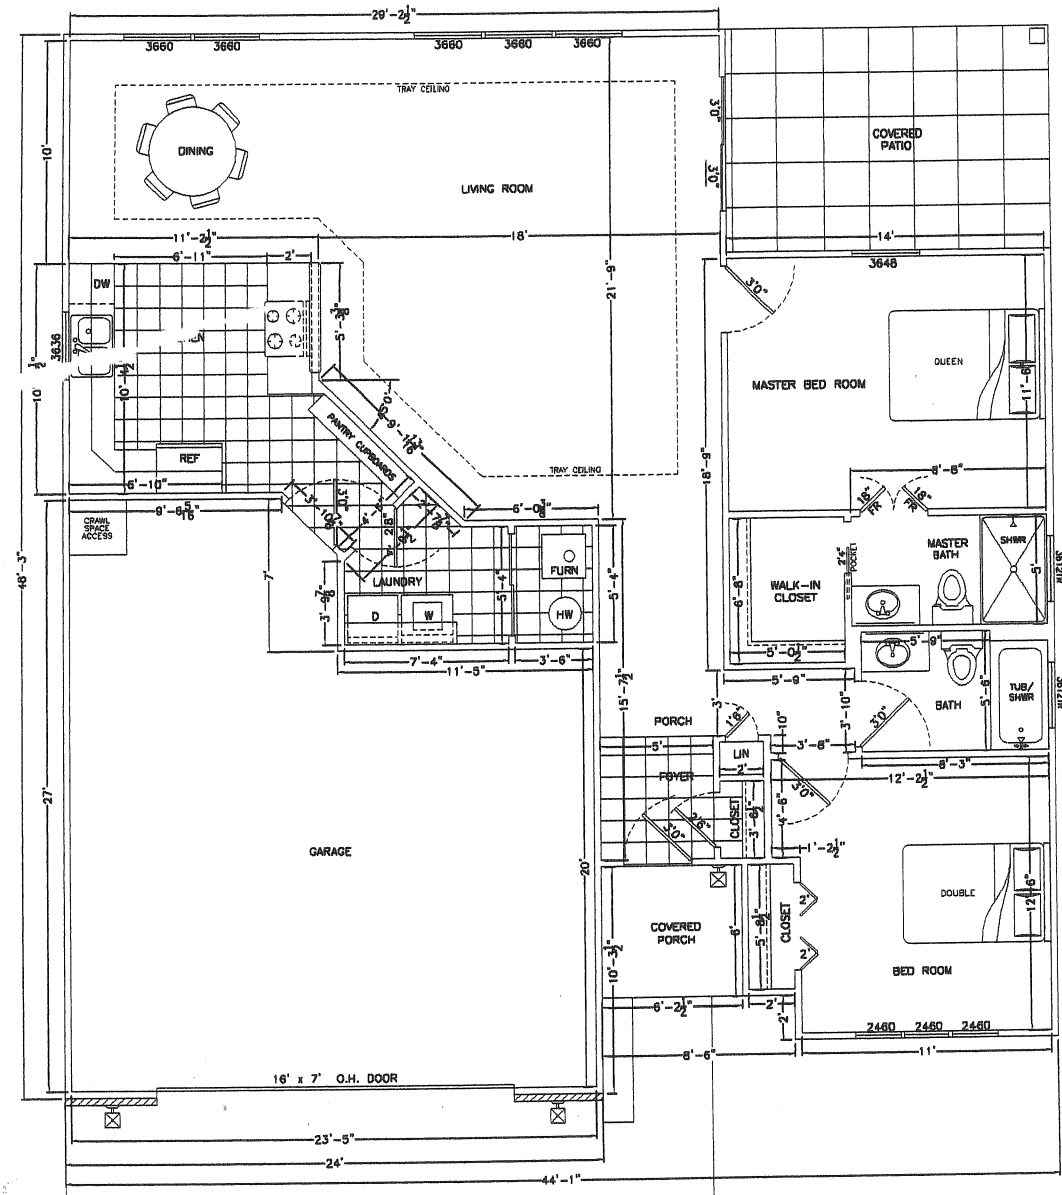

FLOOR PLAN

SQUARE FOOTAGE	
FLOOR PLAN	1,319
GARAGE	575


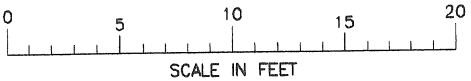


SCALE IN FEET


GENERAL NOTES:
• ALL WALLS ARE DRAWN AT 3/4" WIDTH UNLESS OTHERWISE NOTED.
• ALL DIMENSIONS SHOWN ARE TO THE UNFINISHED STUD WALLS FOR CONSTRUCTION PURPOSES. FINAL ROOM SIZES WILL BE SLIGHTLY SMALLER.
• ANY ANGLED WALLS SHOWN ARE AT A 45° ANGLE UNLESS OTHERWISE NOTED.
• STAIRS ARE DRAWN WITH 11" TREADS AND 7-1/2" RISES UNLESS OTHERWISE NOTED.
• DUE TO THE VARIETY OF WINDOW BRANDS AND SIZES, THE NUMBERS SHOWN ON THIS FLOOR PLAN INDICATE ONLY AN APPROXIMATE WIDTH AND HEIGHT.
• (i.e. CLOSET) = 36" WIDE & 45" HIGH. ACTUAL SIZES OF FINAL WINDOWS WILL VARY SLIGHTLY AND HAVE DIFFERENT ROUGH OPENING DIMENSIONS.
• SQUARE FOOTAGE IS BASED ON THE EXTERIOR WALLS.
• FINAL SHAPE AND SIZE OF ANY PATIO AREAS, DECKS, PORCHES, SIDEWALKS, AND DRIVEWAYS SHALL BE AGREED UPON BY THE OWNER AND CONTRACTOR.

FLOOR PLAN & FOUNDATION				SCALE
OAKLAND 1422				AS SHOWN
DRAWN BY		CONTRACTOR		
LARRY L. McLEAN		William L. Kantner Construction, Inc.		
DATE		DATE		
11-15-06		10-30-2006		
BY		JOB NUMBER		
LLM		2006-28		
1747 STATE ROUTE 199		2 OF 2		
MARIETTA, OHIO 45755				
PH (419) 735-8555				

OAKLAND 1426 FLOOR PLAN & FOUNDATION

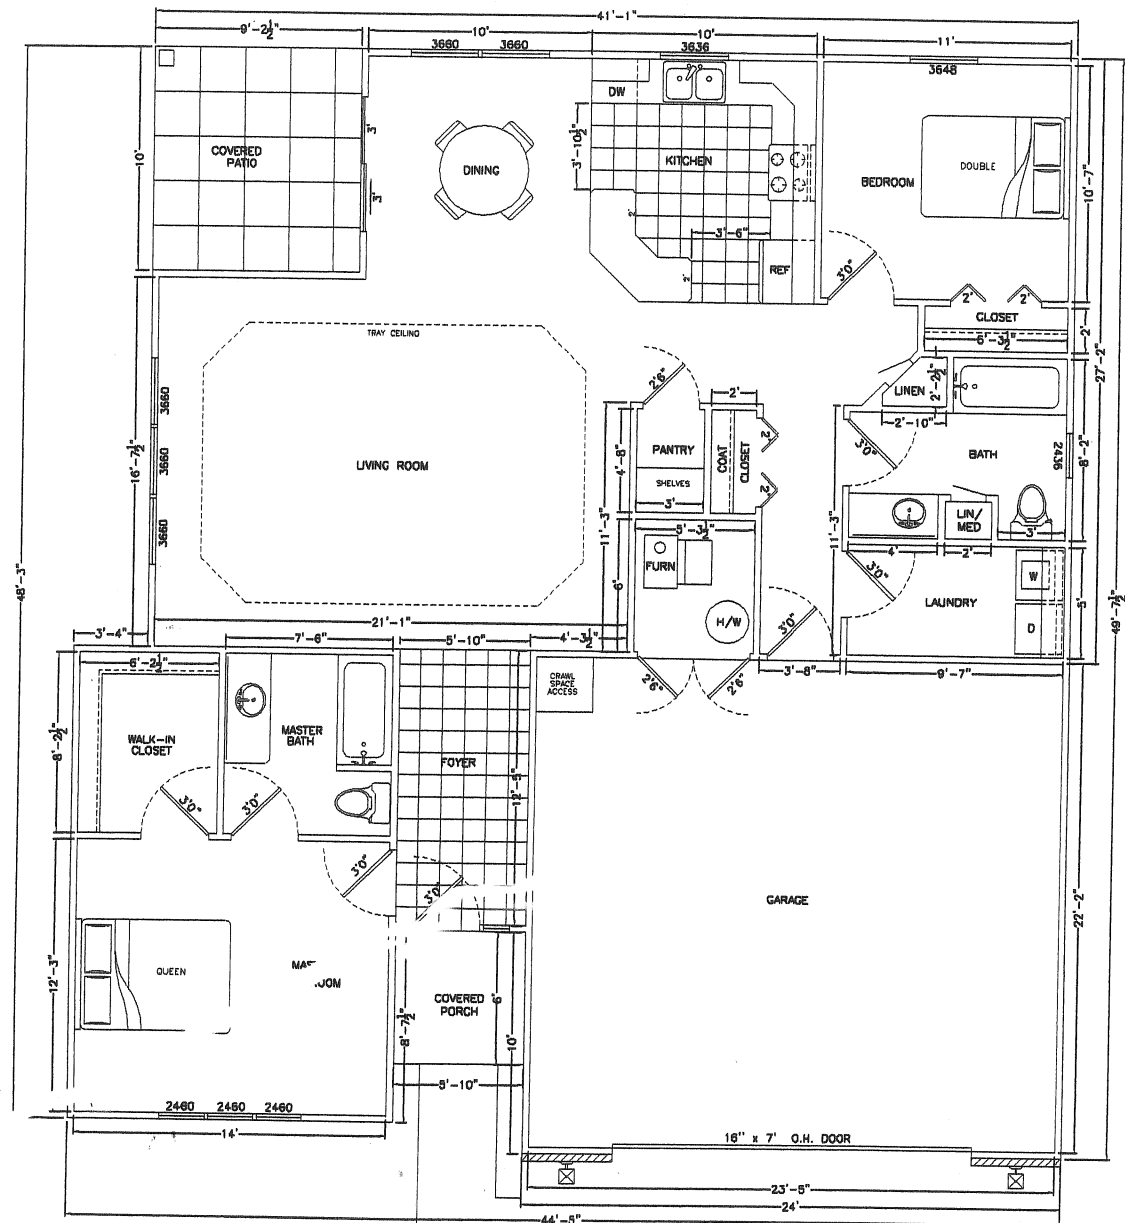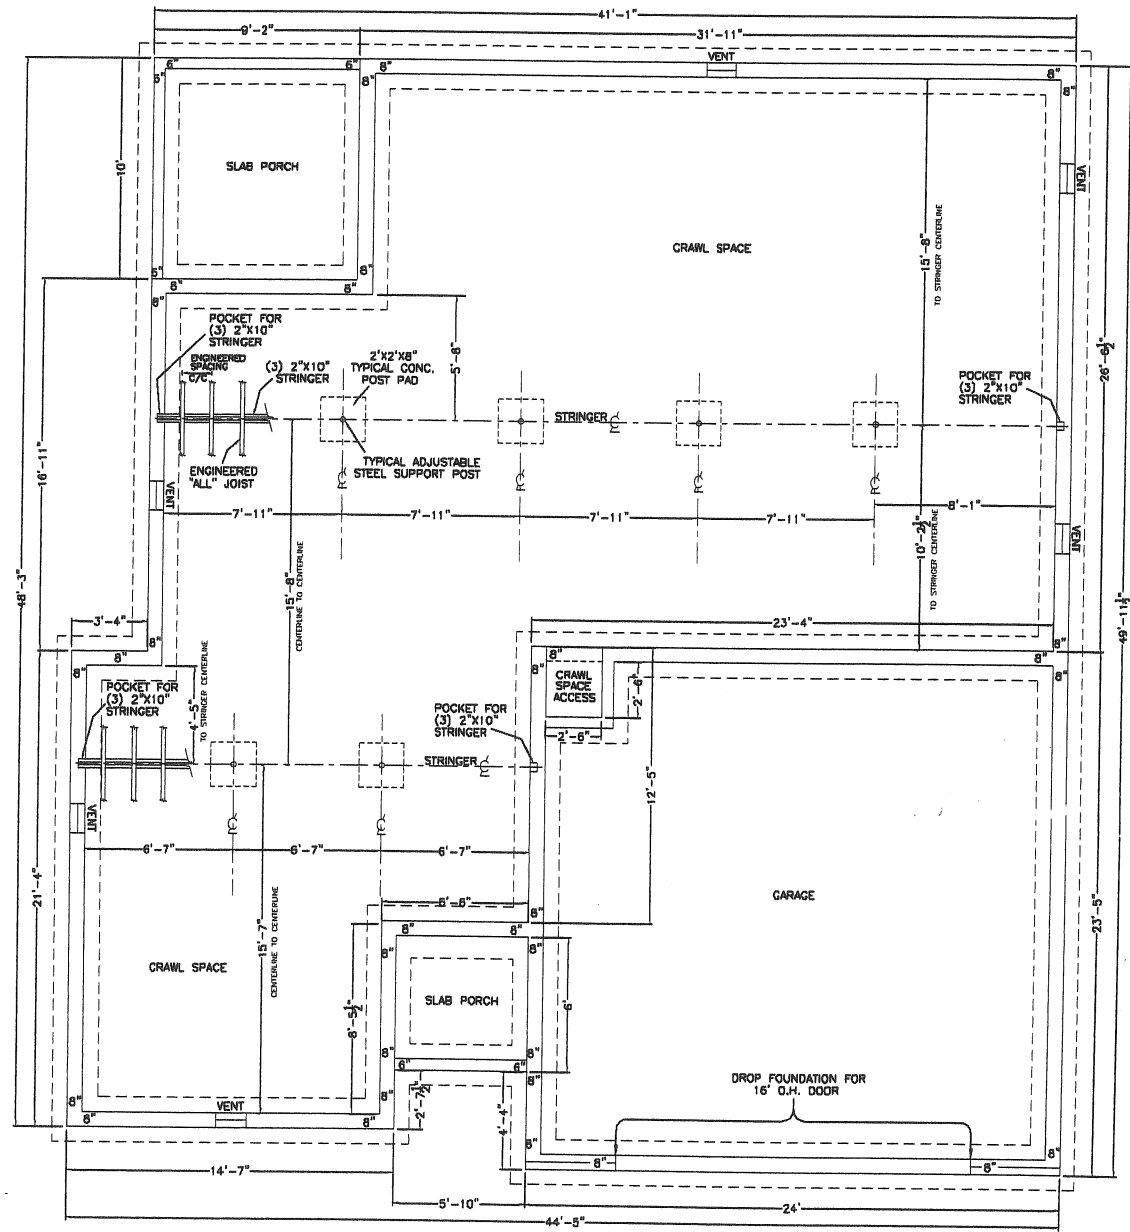

SQUARE FOOTAGE	
FLOOR PLAN	1,410
GARAGE	542

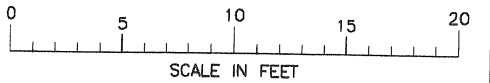


GENERAL NOTES:
 * ALL WALLS ARE DRAWN AT 3-1/2" WIDTH UNLESS OTHERWISE NOTED.
 * WALLS BEHIND WATER CLOSETS ARE NORMALLY 5-1/2" WIDE.
 * ALL DIMENSIONS SHOWN ARE TO THE UNFINISHED STUD WALLS FOR CONSTRUCTION PURPOSES. FINAL ROOM SIZES WILL BE SLIGHTLY SMALLER WHEN FINAL DRYWALL OR WALL COVERING IS APPLIED.
 * ANY ANGLED WALLS SHOWN ARE AT A 45-DEGREE ANGLE UNLESS OTHERWISE NOTED.
 * STAIRS ARE DRAWN WITH 10" TREAD AND 7-1/2" RISE UNLESS OTHERWISE NOTED.
 * DUE TO THE VARIETY OF WINDOW BRANDS AND SIZES, THE NUMBERS SHOWN ON THIS FLOOR PLAN INDICATE ONLY AN APPROXIMATE WIDTH AND HEIGHT.
 * (A.L. (1040) = 30" WIDE X 48" HIGH ACTUAL SIZES OF FINAL WINDOWS WILL VARY SLIGHTLY AND HAVE DIFFERENT RISER OPENING DIMENSIONS.
 * SQUARE FOOTAGE IS FIGURED FROM OUT-TO-OUT OF EXTERIOR WALLS.
 * FINAL SHAPE AND SIZE OF ANY PATIO AREAS, DECKS, PORCHES, SIDEWALKS, AND DRIVEWAYS SHALL BE AGREED UPON BY THE OWNER AND CONTRACTOR.

TITLE		SCALE	
FLOOR PLAN & FOUNDATION		AS SHOWN	
OAKLAND 1426			
DRAWN FOR: WILLIAM KANTNER CONST., INC. ST. MARYS, OHIO		CONTRACTOR: William L. Kantner Construction, Inc.	
NO.	DATE	BY	DATE
1	11-5-06	LLM	10-30-2006
2			
3			
4			
DRAWN BY: LARRY L. McLEAN		JOB NUMBER: 17017 STATE ROUTE 159 MARIQUETTE, OHIO 43060 PH (419) 338-6080	
		2006-2B	
		2 OF 2	


RIDGEVIEW DRIVE

LOT 43


15' utility easement line

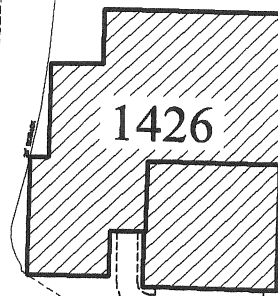


1426

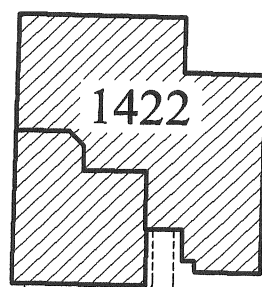


1422

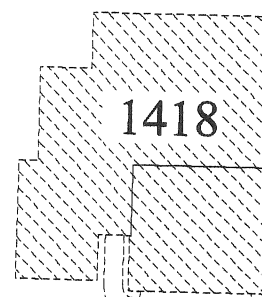


1418

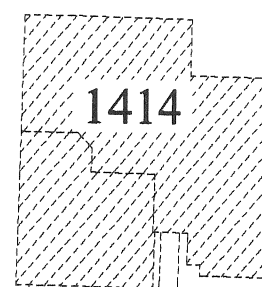

1414

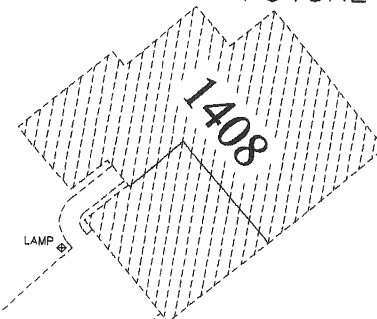

1408

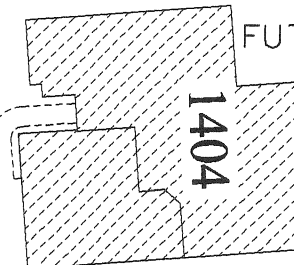

1404

Oakland Court (50')


LOT 5

LOT 4

LOT 3

COUNTRY HEIGHT SUBDIVISION

LOT 2

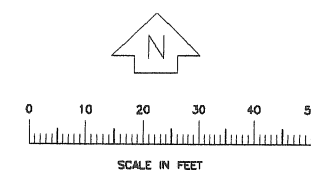

UNITS 1426, 1422, 1418, 1414, 1408, & 1404			
OAKLAND SUB-DIVISION, ST. MARYS, OHIO			
DRAWN FOR:			
TITLE		CONTRACTOR	
NO.	REVISIONS	BY	
1	11-7-06	LLM	
2			
3			
4			
DRAWN BY:		DATE	DRAWING NUMBER
LARRY L. McLEAN		10-26-06	
17037 STATE ROUTE 198		JOB NUMBER	
WAPAKONETA, OHIO 45895		2006-28	
PH.(419)738-8085			