


"AP" UNIOPOLIS STORAGE CONDOMINIUM


Being a part of Section 20, Town-5-South, Range-7-East,
Union Township, Village of Uniopolis, Auglaize County, Ohio

EXHIBIT "D"


RECEIVED
JUN 29 2007
JANET SCHULER
Auglaize Co. Auditor

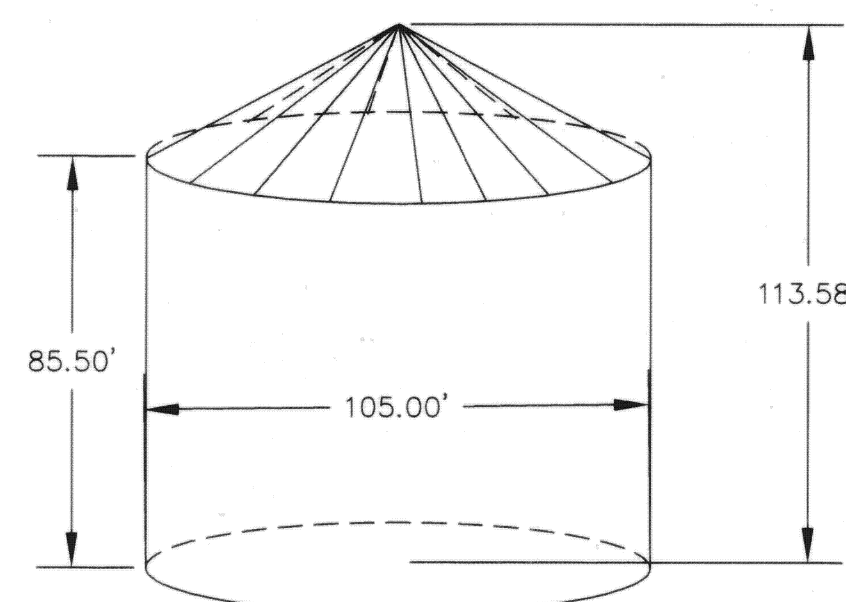


ELEVATION VIEW OF BIN

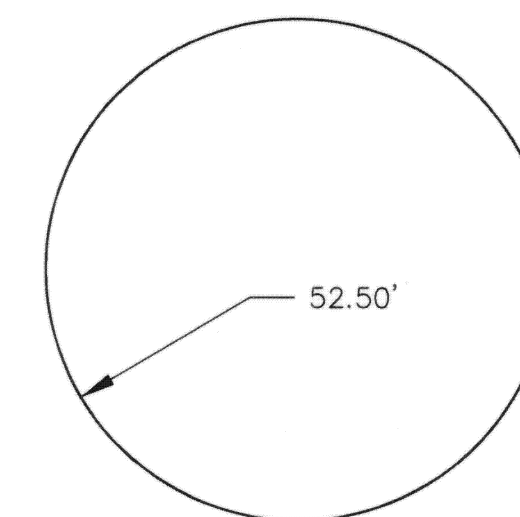

PLAN VIEW OF BIN

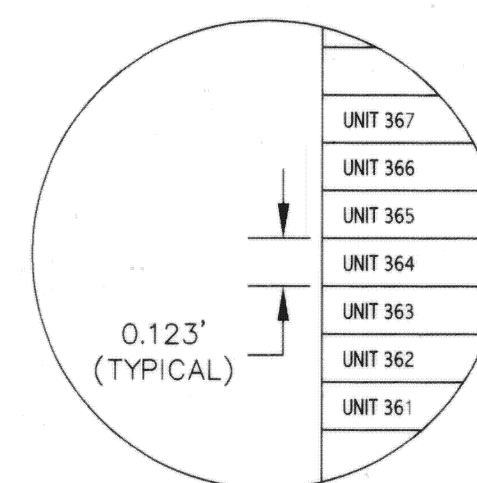

UNIT LAYOUT DETAIL

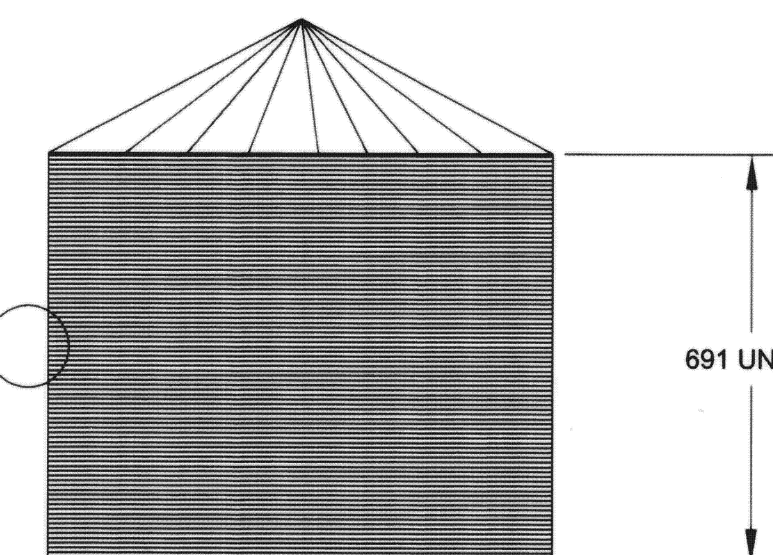

UNIT LAYOUT VIEW

ENGINEER'S AND SURVEYOR'S CERTIFICATION:


We, the undersigned Tricia Gaydos, P.E., State of Ohio registration No. 62292 and James M. Kent, P.S., State of Ohio registration No. 6792, do hereby certify that the proposed structure is accurately depicted and that the location of the proposed structure and the condominium area and easements are accurately depicted.

Date at Botkins, Ohio this 15 day of JUNE, 2007

By: *Tricia Gaydos* Tricia Gaydos, Professional Engineer No. 62292 By: *James M. Kent* James M. Kent, Professional Surveyor No. 6792




kent surveying, inc.
acad - auglaize provico
drawing # 4879C
April 20, 2007 (unit views June 12, 2007)

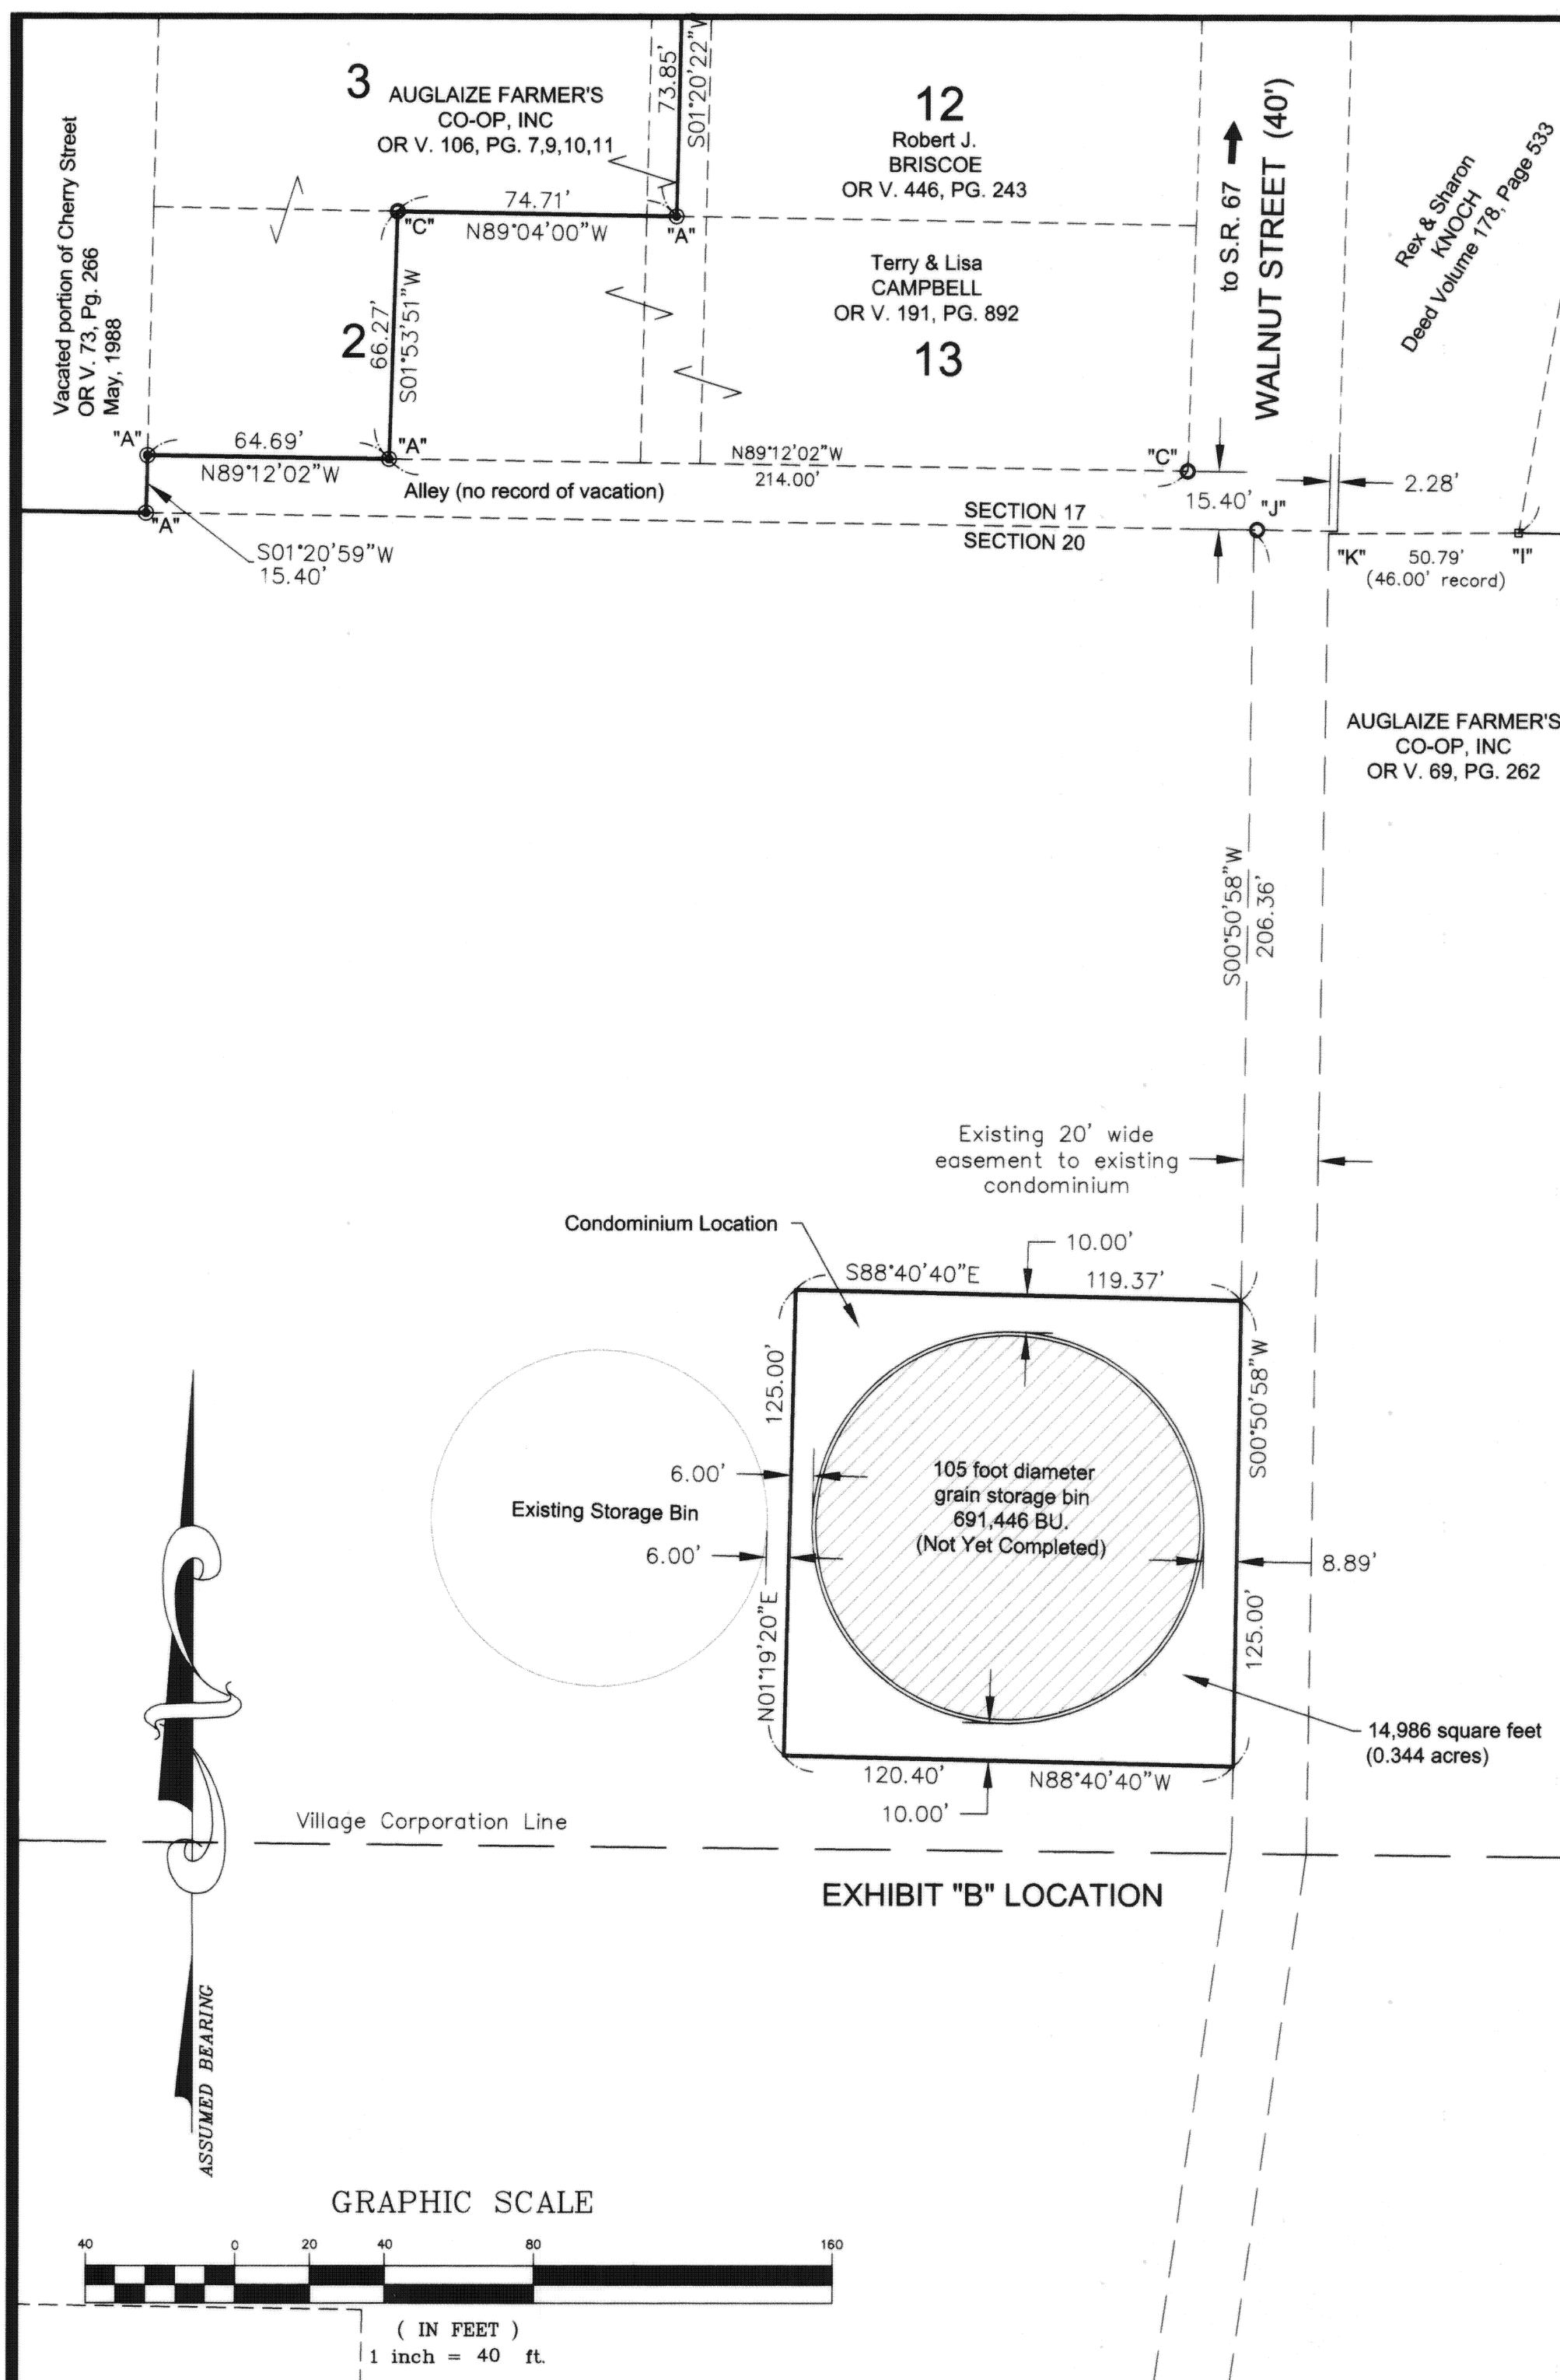

" AP" UNIOPOLIS STORAGE CONDOMINIUM EXHIBIT "D"

RECEIVED
JUN 29 2007
JANET SCHULER
Auglaize Co. Auditor

RECEIVED
JUN 29 2007
JANET SCHULER
Auglaize Co. Auditor

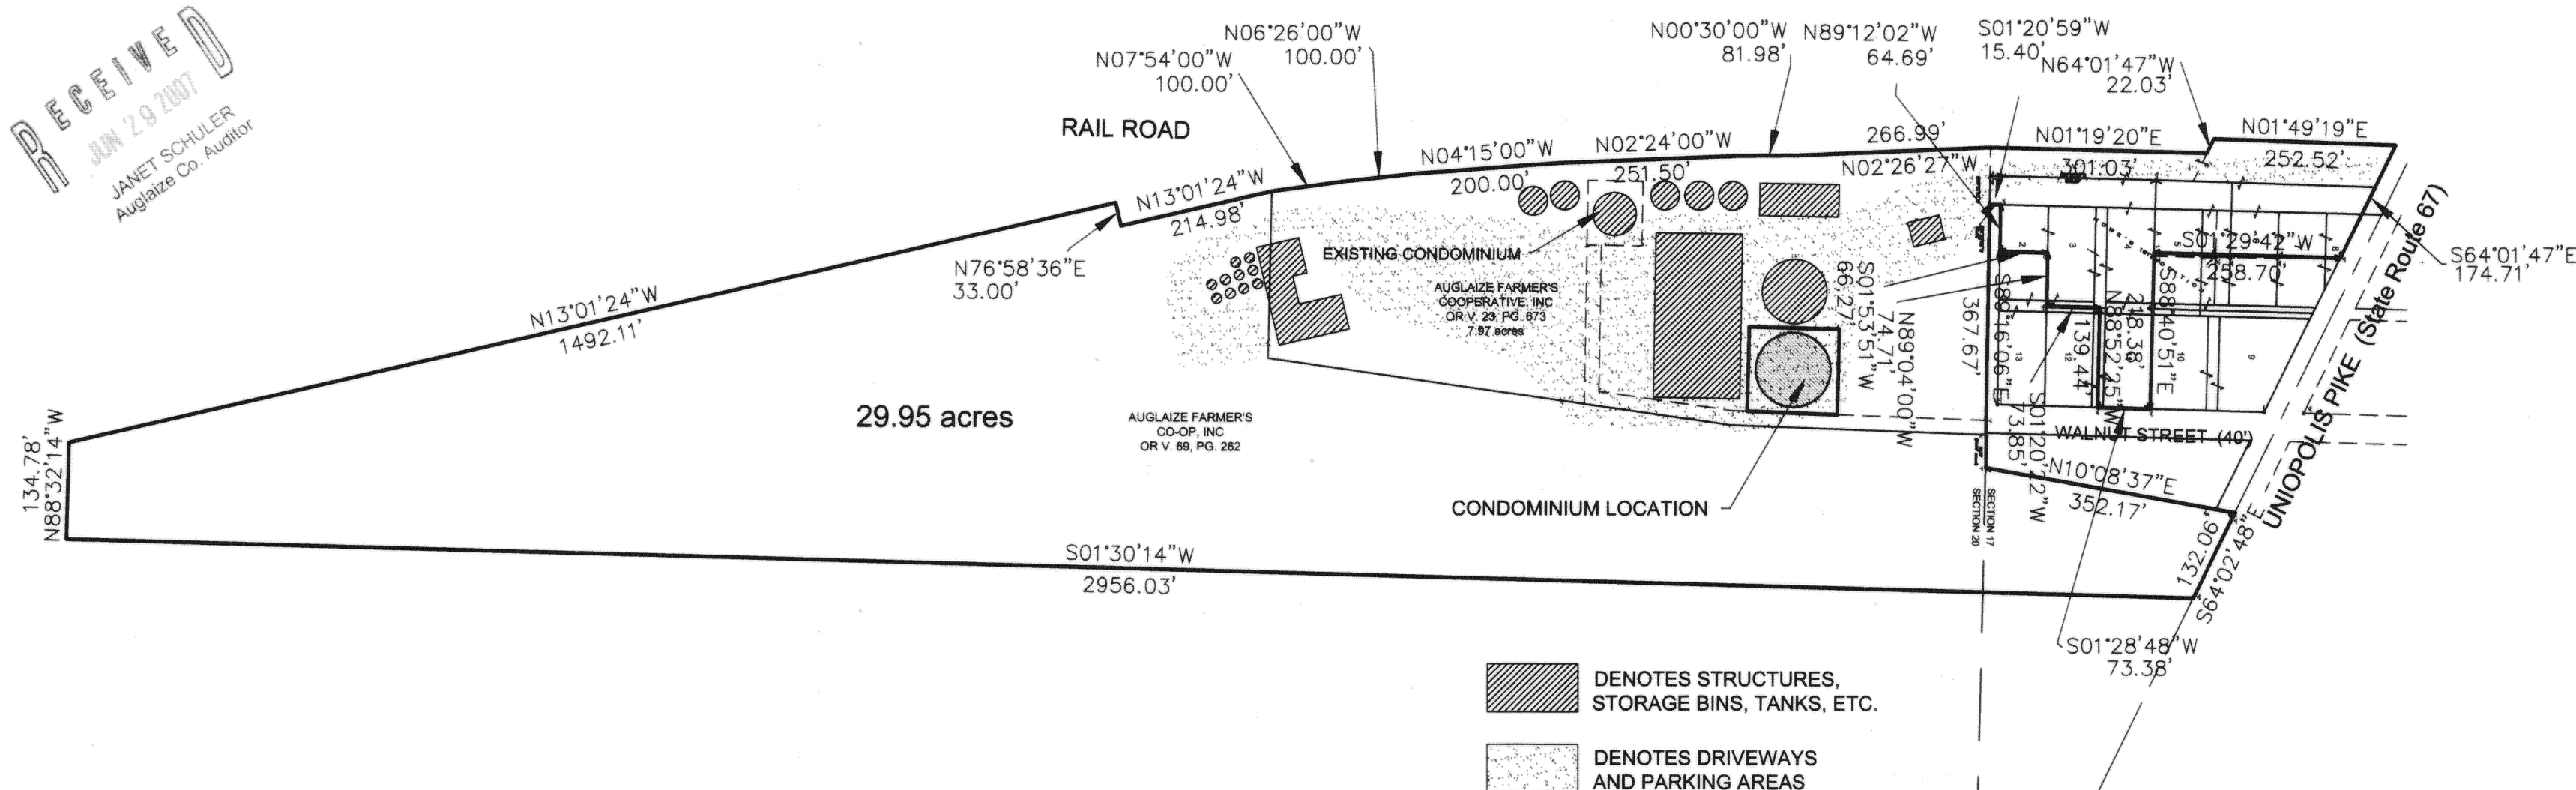

AUDITOR'S CERTIFICATE

This plat was filed for transfer this 29 day of June, 2007.

Fee: _____

Janet Schuler *JK*
Janet Schuler, Auglaize County Auditor

RECORDER'S CERTIFICATE

Number: 4337


Filed for record in the Auglaize County Record's Office on this 29 day
of June, 2007 at 11:27 a.m., and recorded in Plat Cabinet D.

Page 149-150

Ann Billings *AB*
Ann Billings, Auglaize County Recorder

SW Corner,
SW 1/4, Section 17

GRAPHIC SCALE

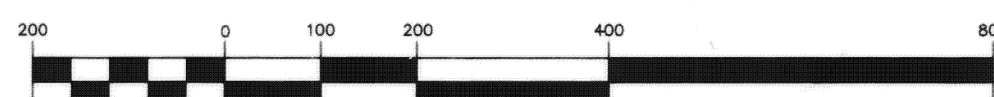

(IN FEET)
1 inch = 200 ft.

kent surveying, inc.
acad - auglaize provico
drawing # 4879C
May 25, 2007