

STEGALL MEDICAL AND PROFESSIONAL COMPLEX CONDOMINIUM

An Expandable Condominium situate in the NE 1/4 of Section 34,
Town-6-South, Range-4-East, St. Marys Township,
Auglaize County, Ohio.

RECEIVED
JUN 17 2008

JANET SCHULER
Auglaize Co. Auditor

Janet Schuler JK

Plat Cab. D Slide
188-193

Inst # 4090
June 17, 2008 9:14 am
Ann Billings Aug Co Recorder
T.J.S.

SHEET ONE.....	TABLE OF CONTENTS
SHEET TWO.....	PLAT OF AREA
SHEET THREE.....	UNIT ONE FLOOR PLAN
SHEET FOUR.....	UNIT ONE ELEVATIONS
SHEET FIVE.....	UNIT TWO FLOOR PLAN
SHEET SIX.....	UNIT TWO ELEVATIONS

We, Craig W. Mescher, P.E., State of Ohio registration No. 64016,
and James M. Kent, P.S., State of Ohio registration No. 6792,
do hereby certify that these drawings accurately depict the location
of the existing structures and existing easements and set backs
of Stegall Medical and Professional Complex Condominium, an ex-
pandable condominium.

Dated at Celina, Ohio on May, 27, 2008

By: *Craig W. Mescher*
Craig W. Mescher, Professional Engineer No. 64016
FANNING/HOWEY ASSOCIATES

By: *James M. Kent*
James M. Kent, Professional Surveyor No. 6792
KENT SURVEYING, INC.




Survey Approved by *[Signature]*
on June 17, 2008

kent surveying, inc.

AutoCAD ~ stegall condo
drawing #5006
May 10, 2008

STEGALL MEDICAL AND PROFESSIONAL COMPLEX CONDOMINIUM


An Expandable Condominium situate in the NE 1/4 of Section 34,
Town-6-South, Range-4-East, St. Marys Township,
Auglaize County, Ohio.

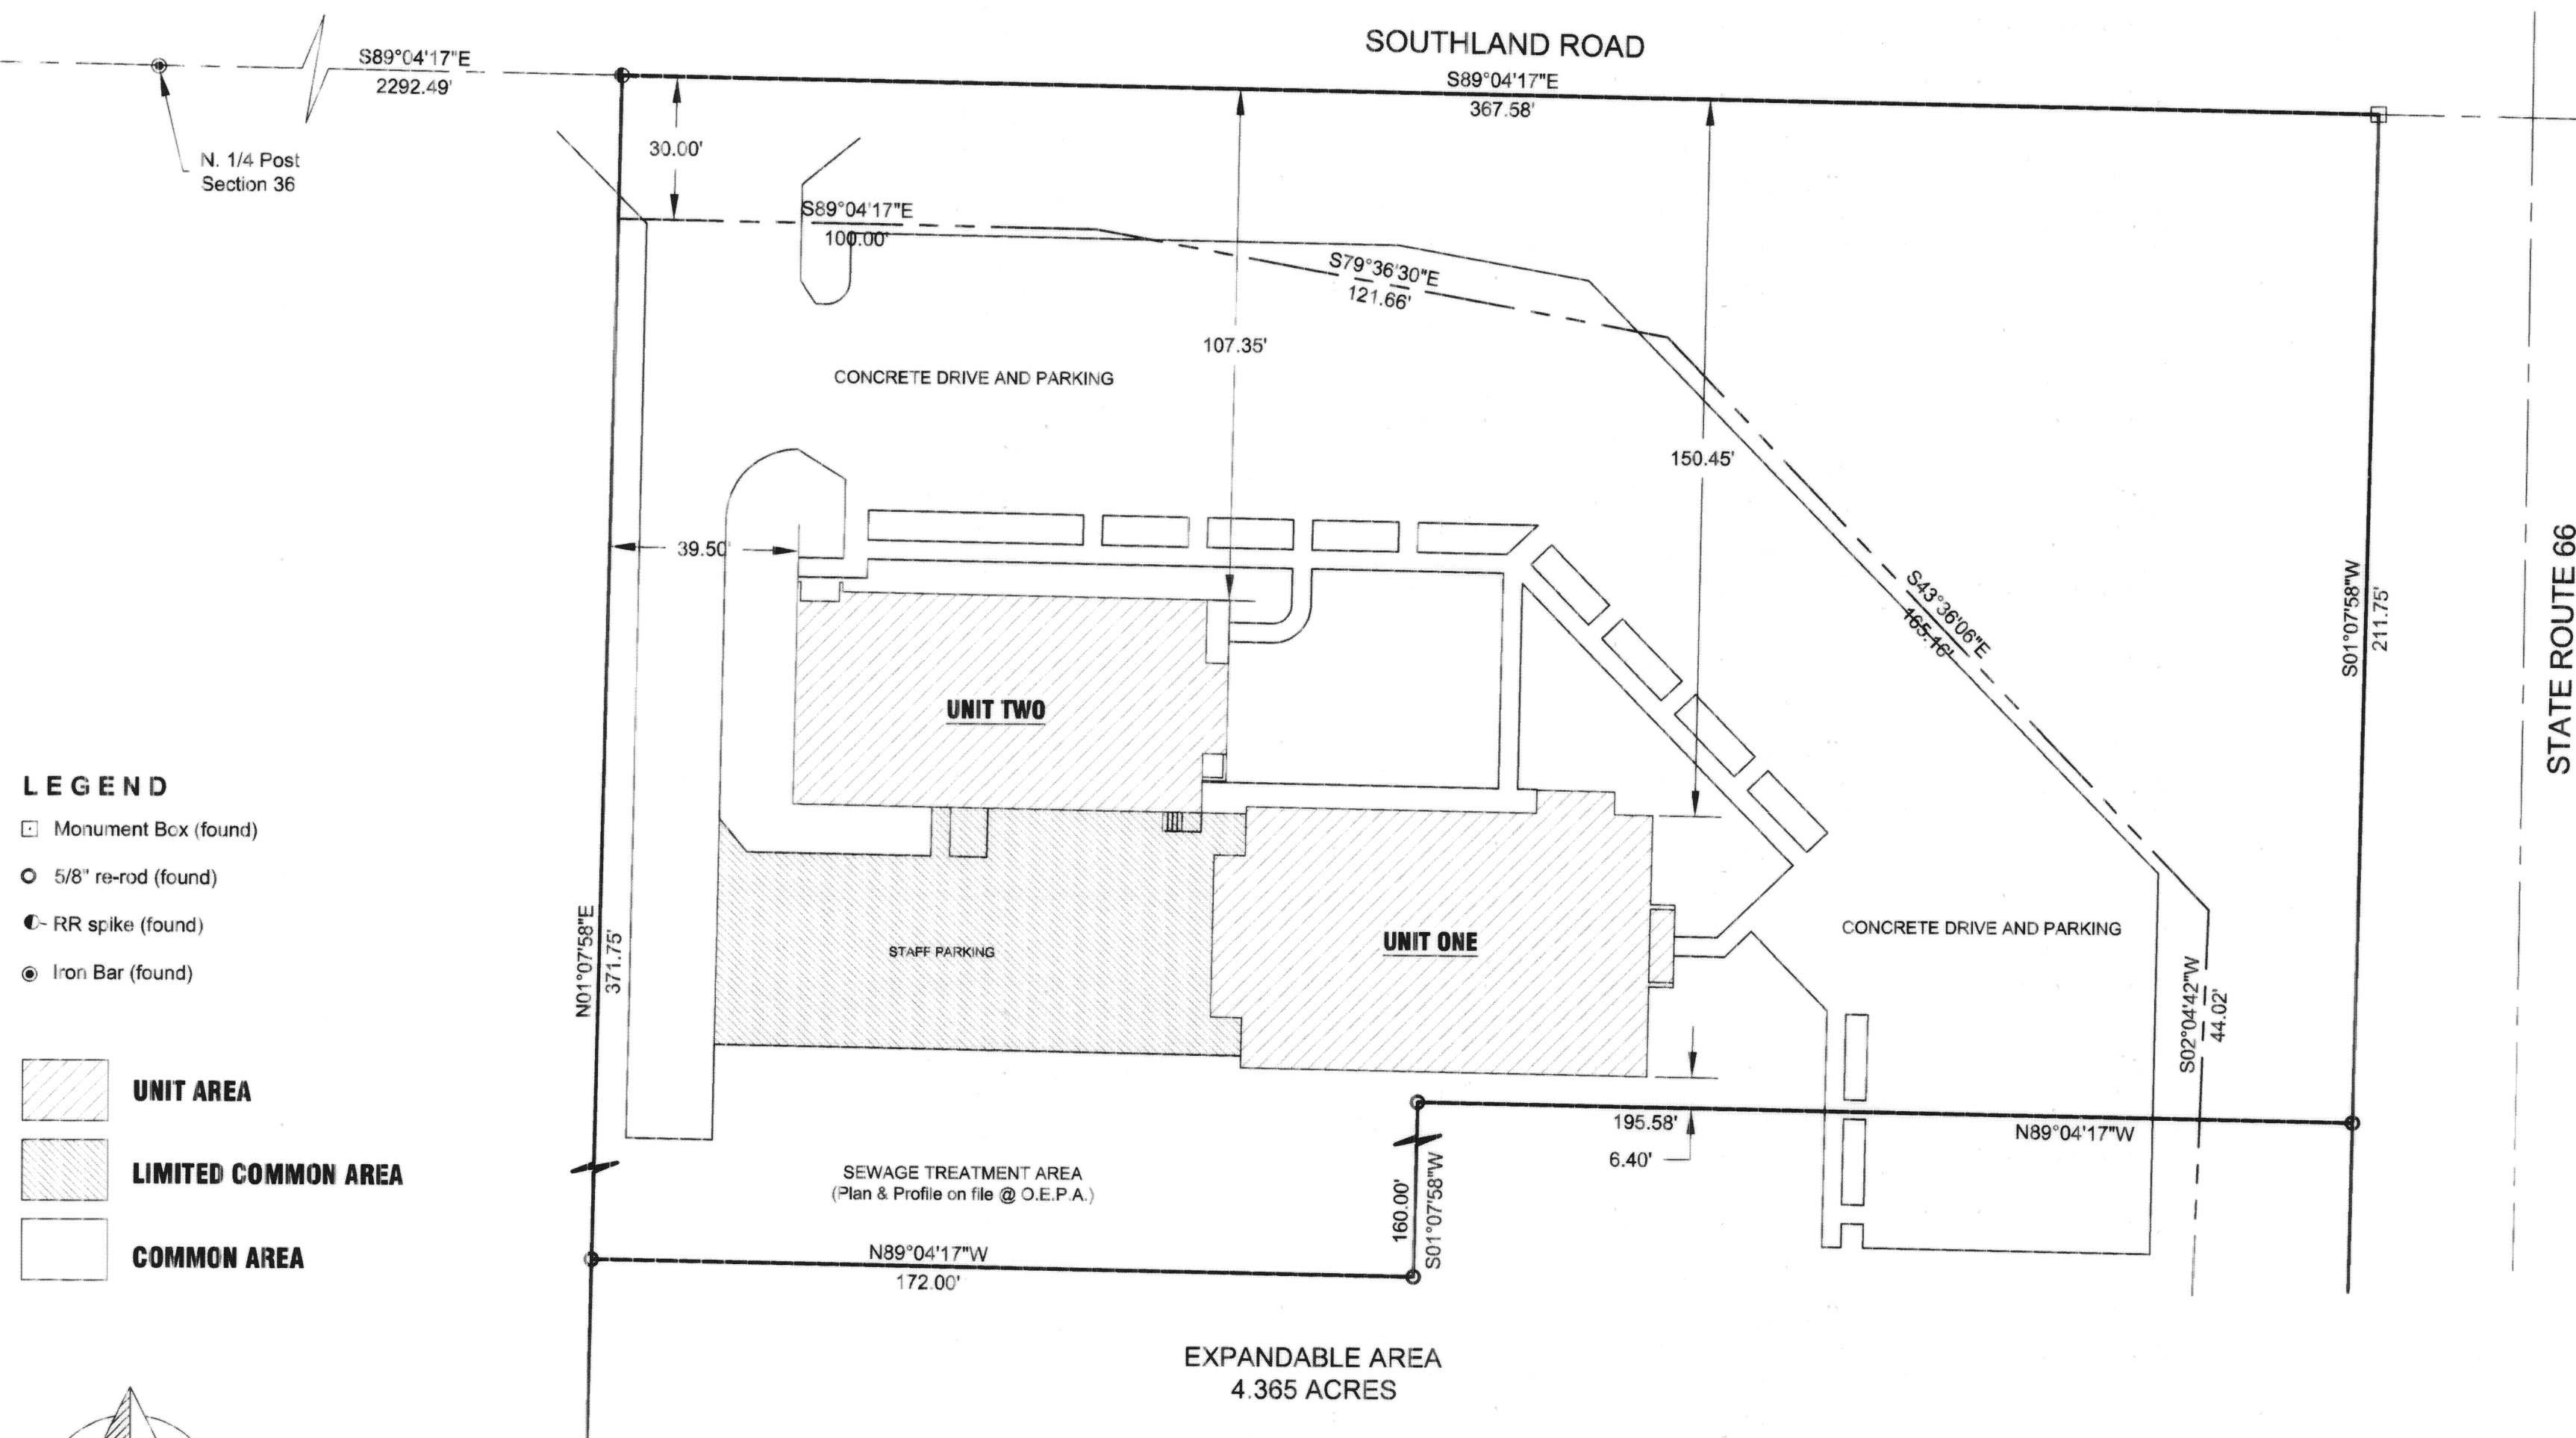

STEGALL MEDICAL AND PROFESSIONAL COMPLEX CONDOMINIUM

An Expandable Condominium

SHEET THREE OF SIX

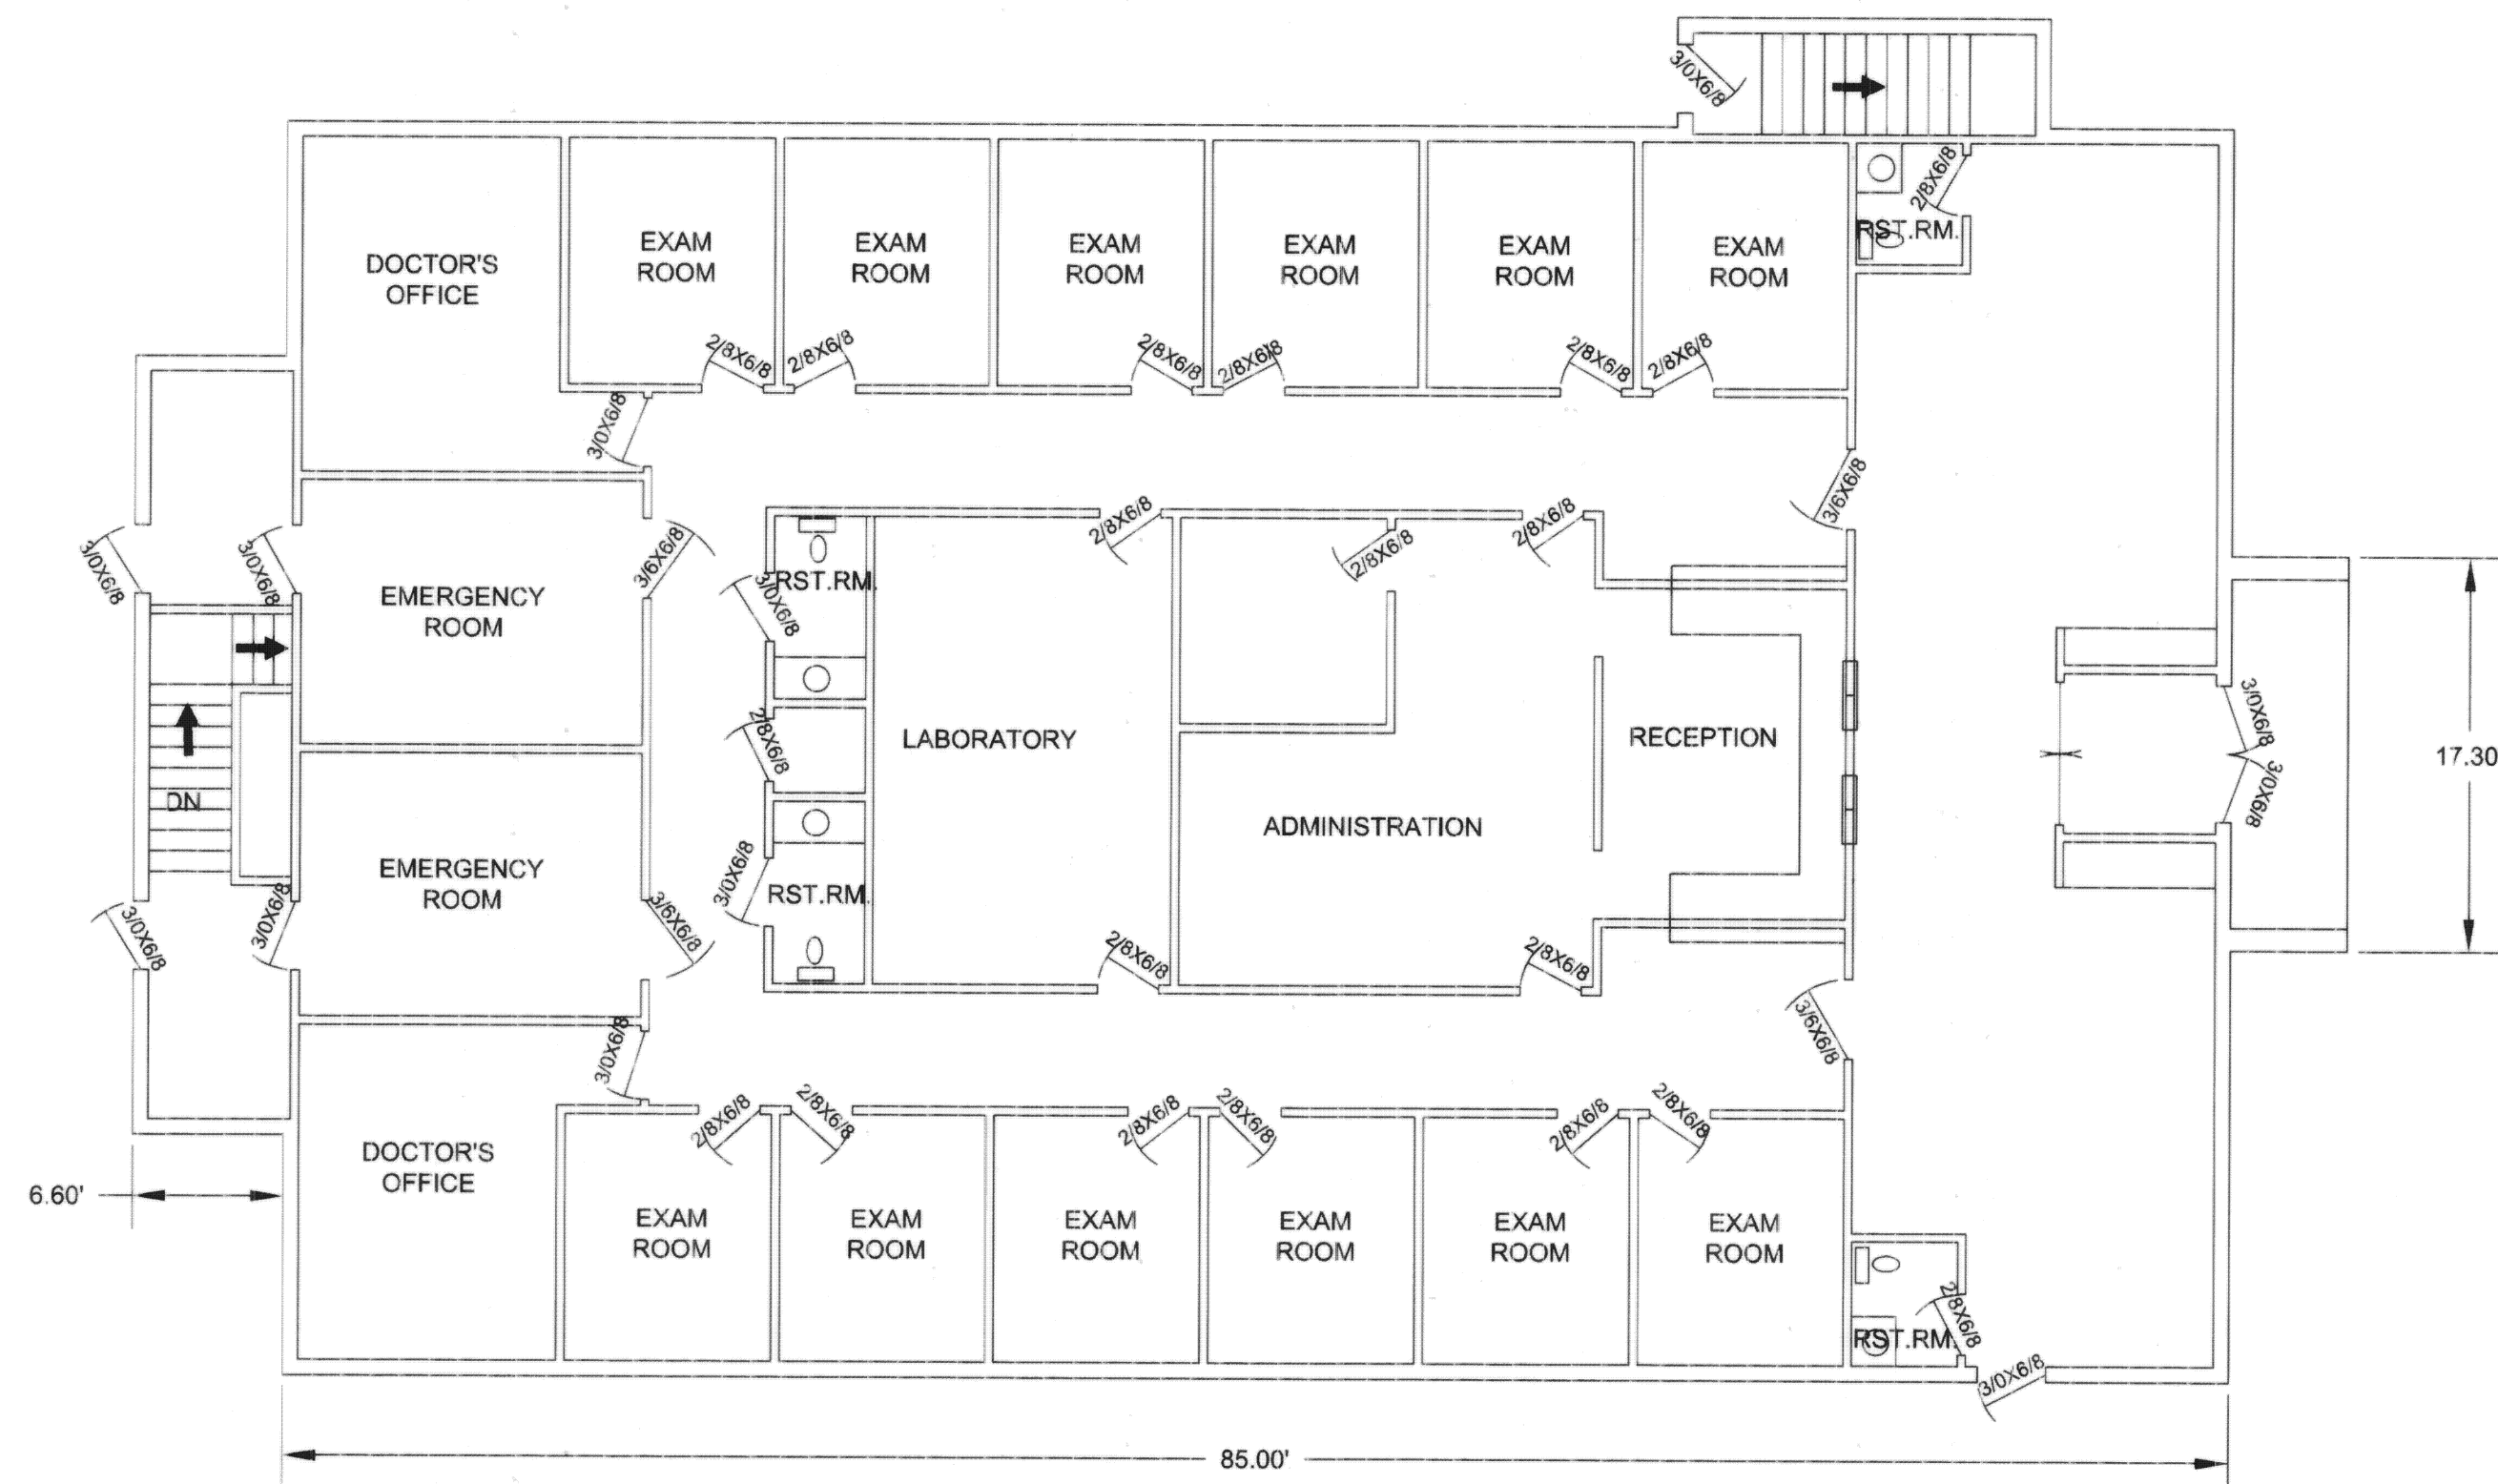

UNIT ONE FLOOR PLAN





1/8" = 1'

kent surveying, inc.
AutoCAD ~ stegall condo
drawing #5006
May 10, 2008

STEGALL MEDICAL AND PROFESSIONAL COMPLEX CONDOMINIUM

An Expandable Condominium

SHEET FOUR OF SIX

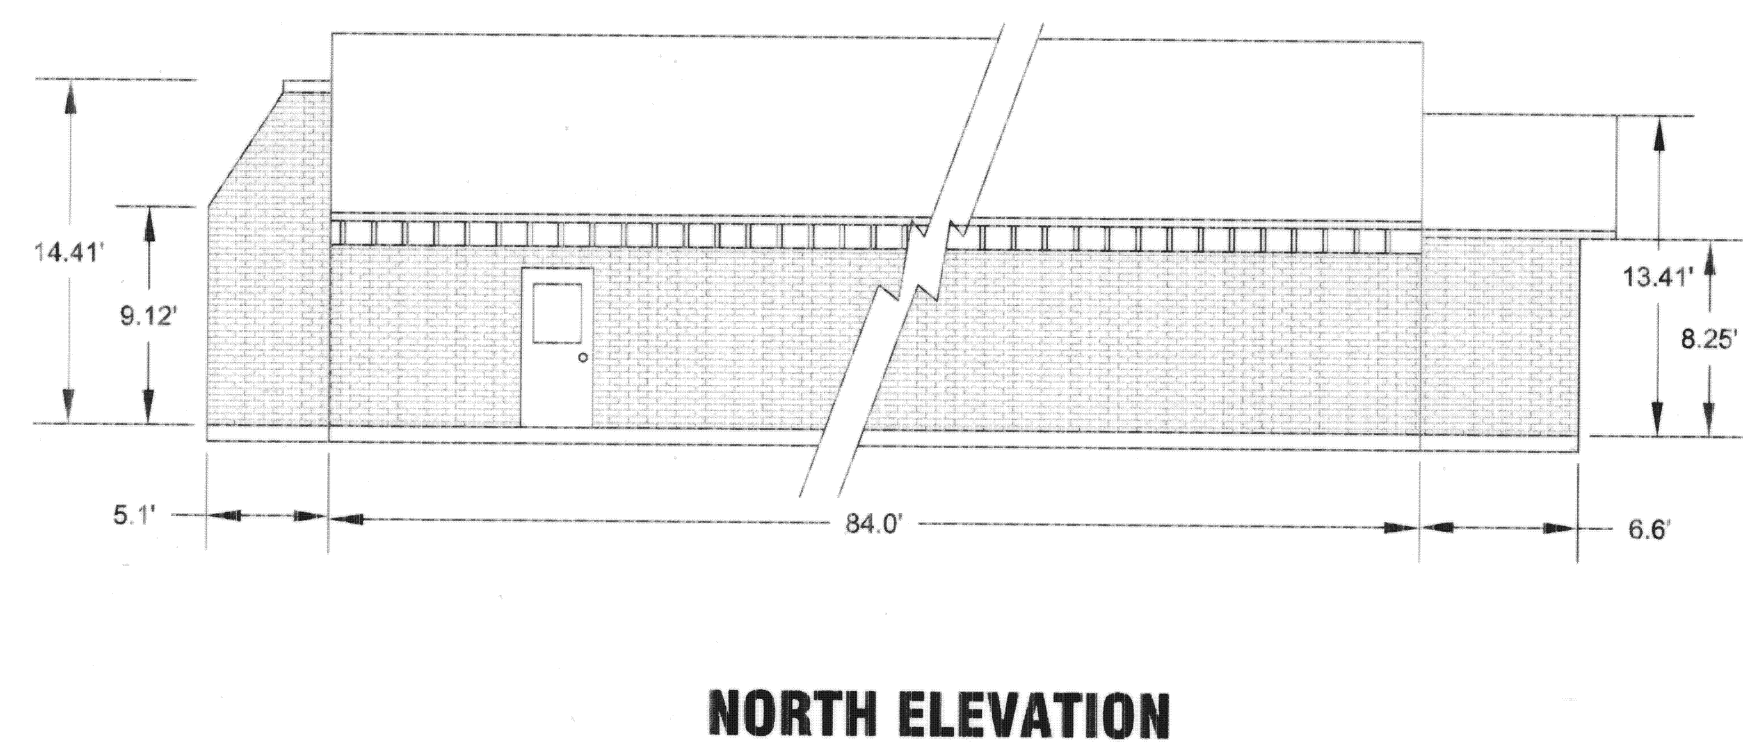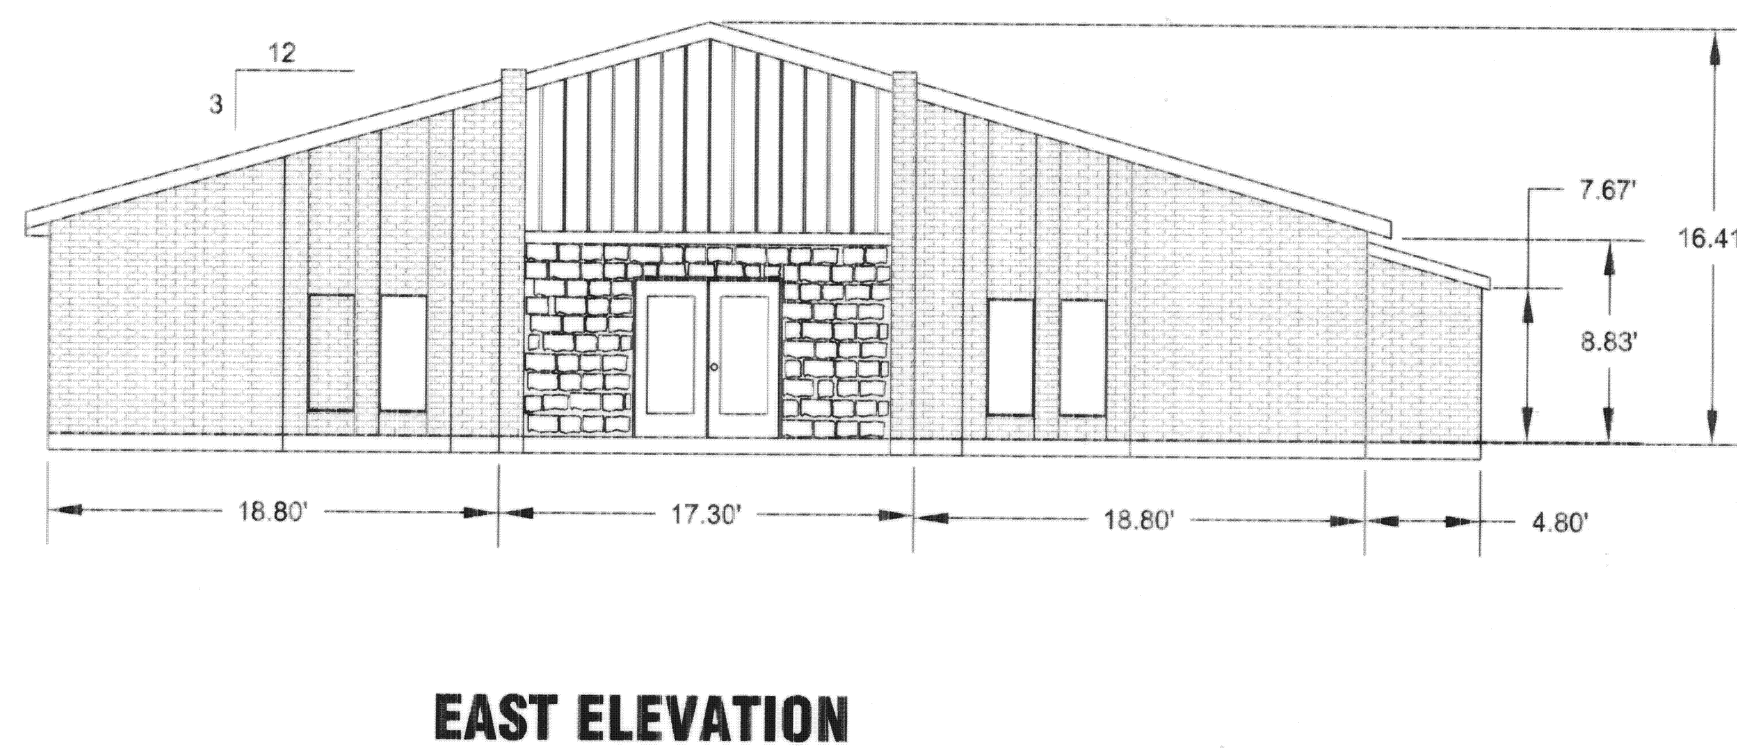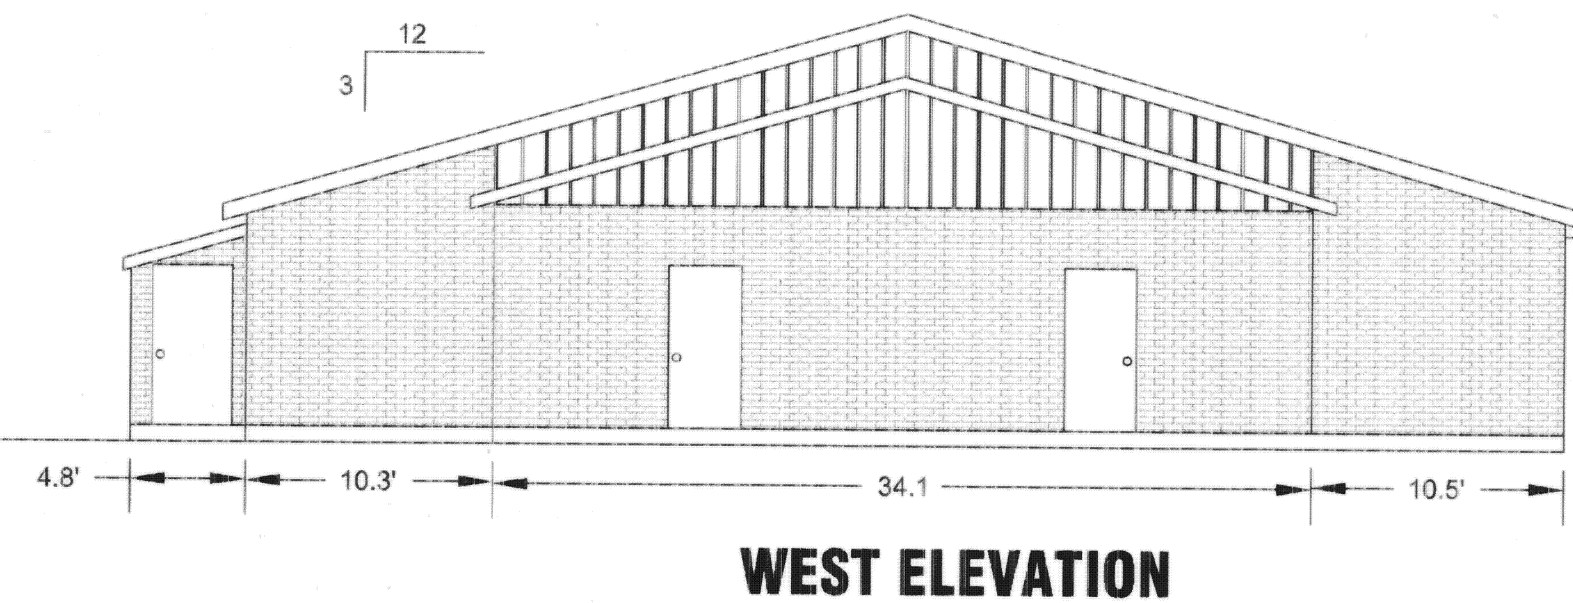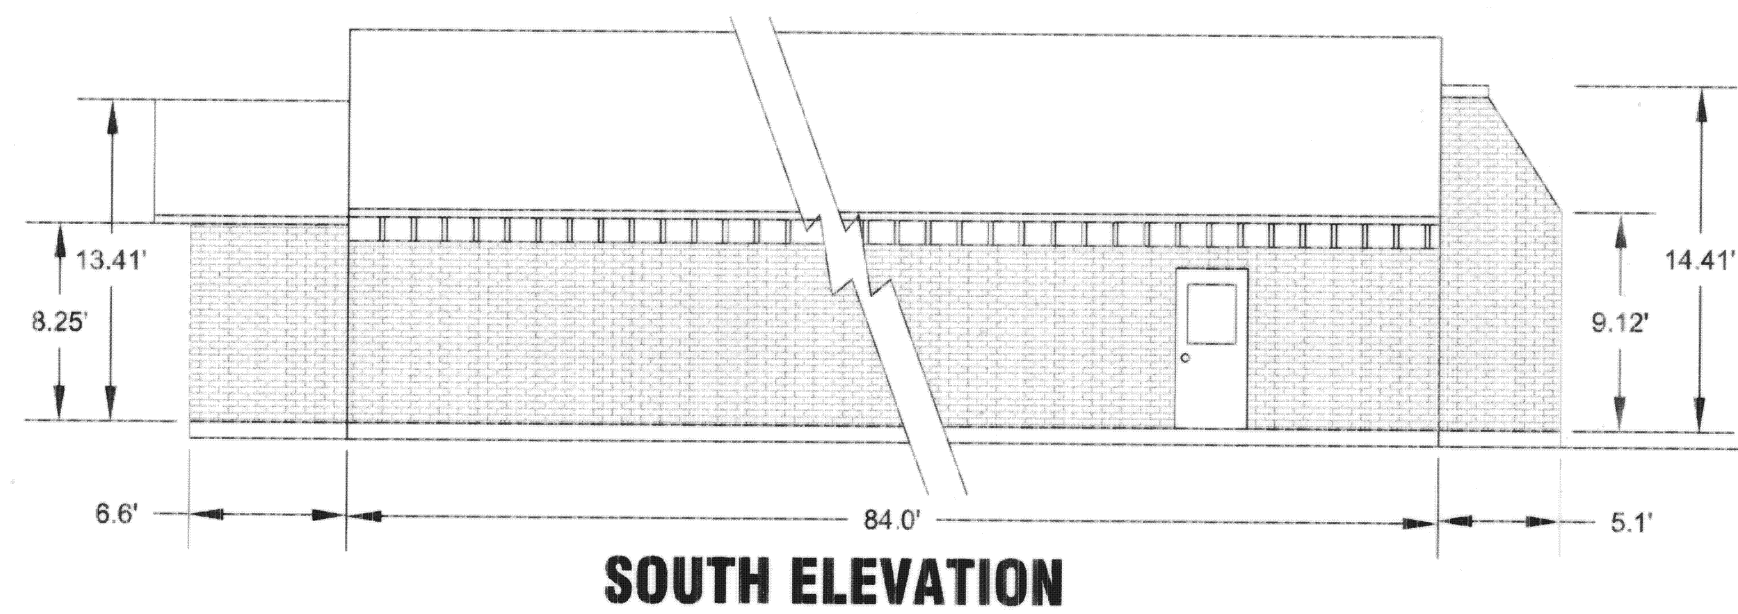


UNIT ONE ELEVATIONS


1/8" = 1'

kent surveying, inc.
AutoCAD ~ stegall condo
drawing #5006
May 10, 2008

**STEGALL MEDICAL AND PROFESSIONAL
COMPLEX CONDOMINIUM**
An Expandable Condominium

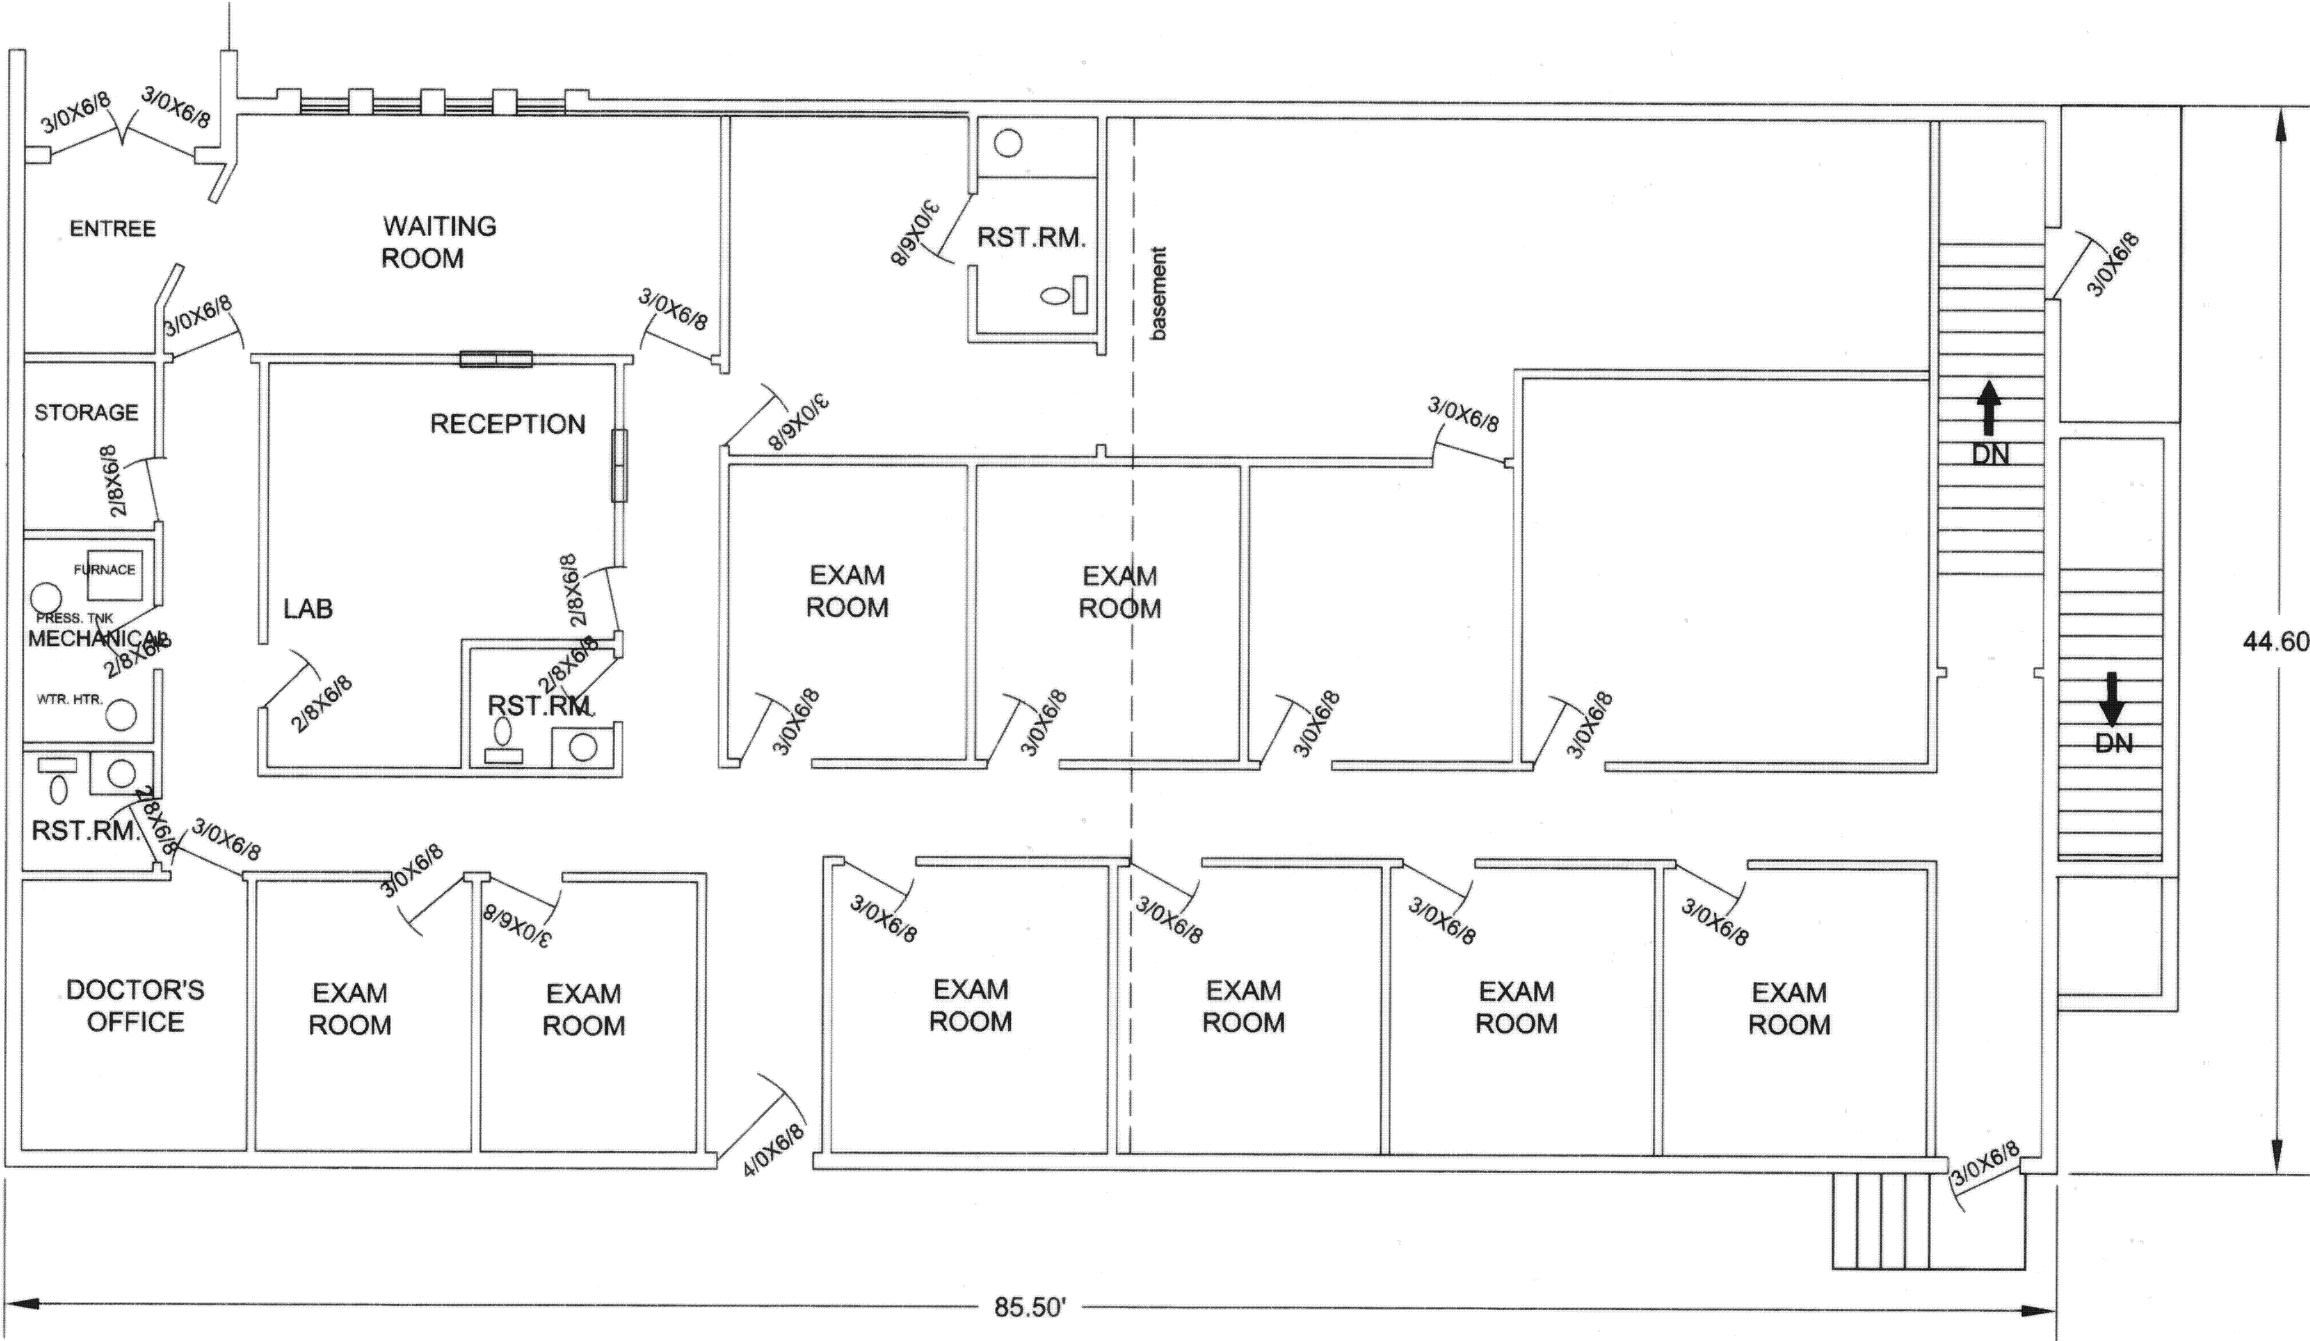





UNIT TWO FLOOR PLAN

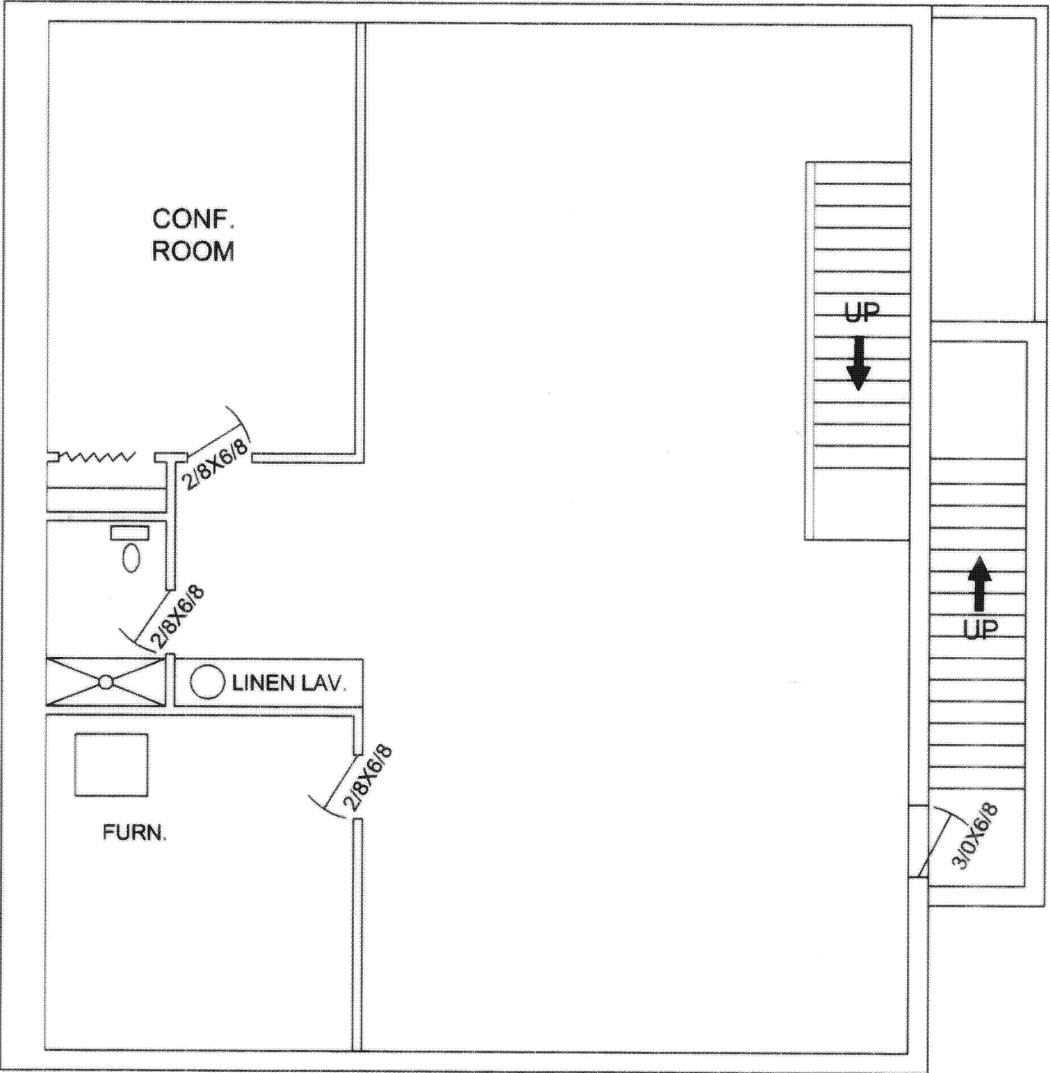

BASEMENT

1/8" = 1'

**STEGALL MEDICAL AND PROFESSIONAL
COMPLEX CONDOMINIUM**
An Expandable Condominium

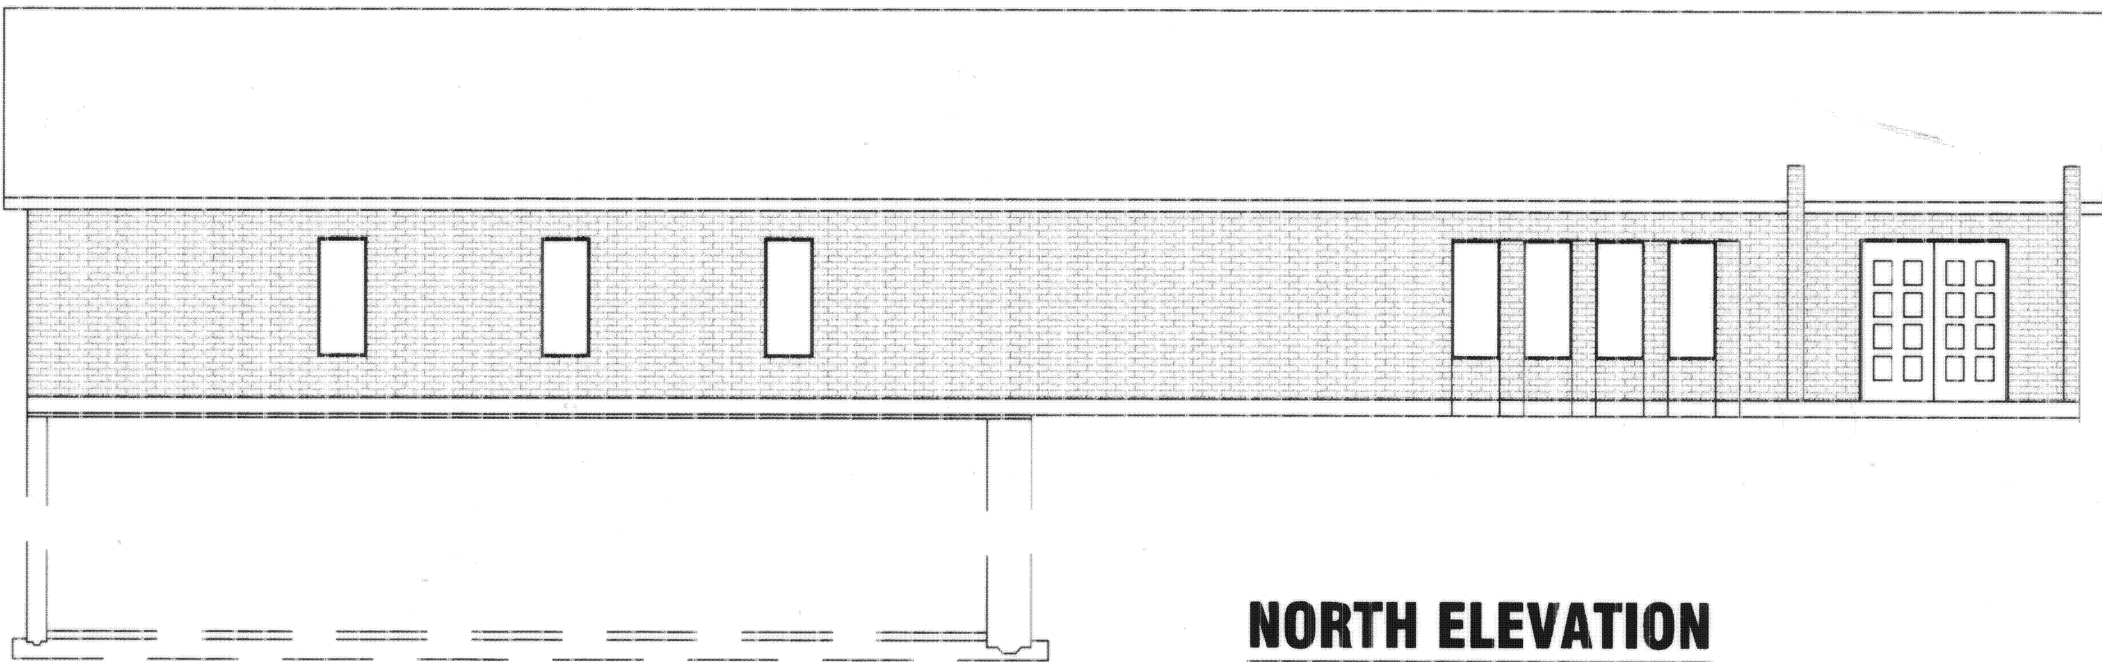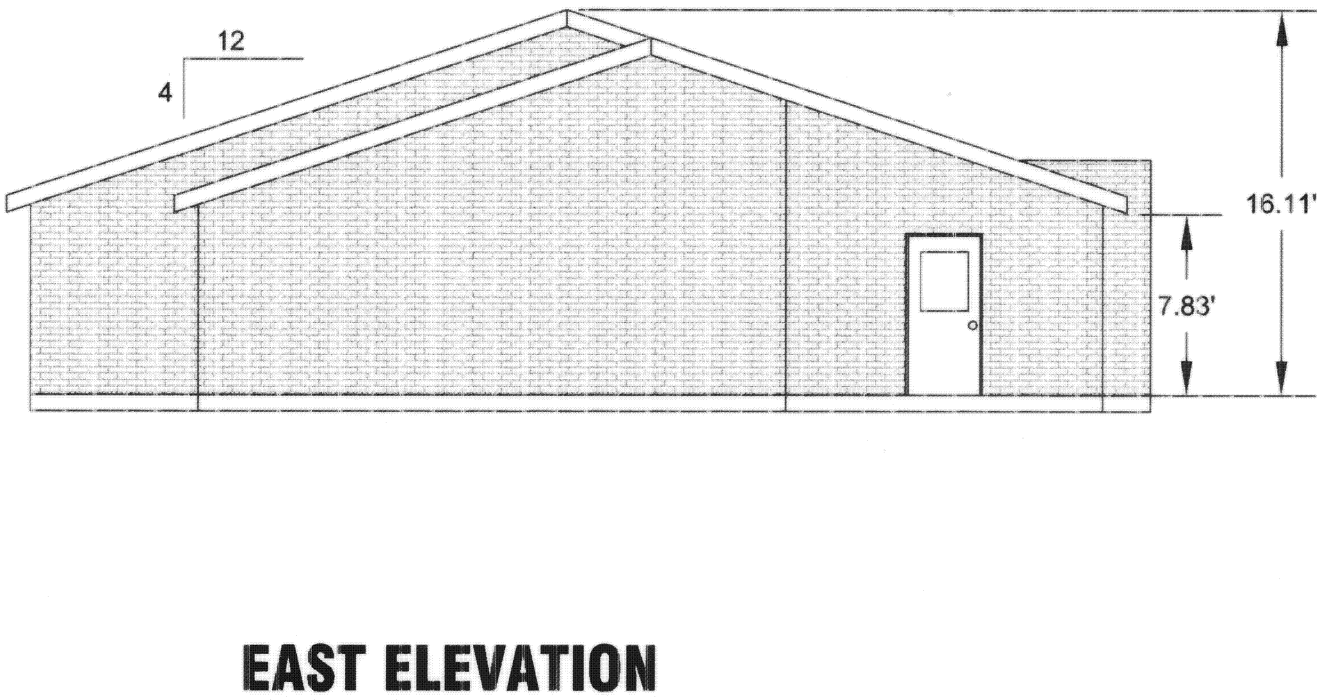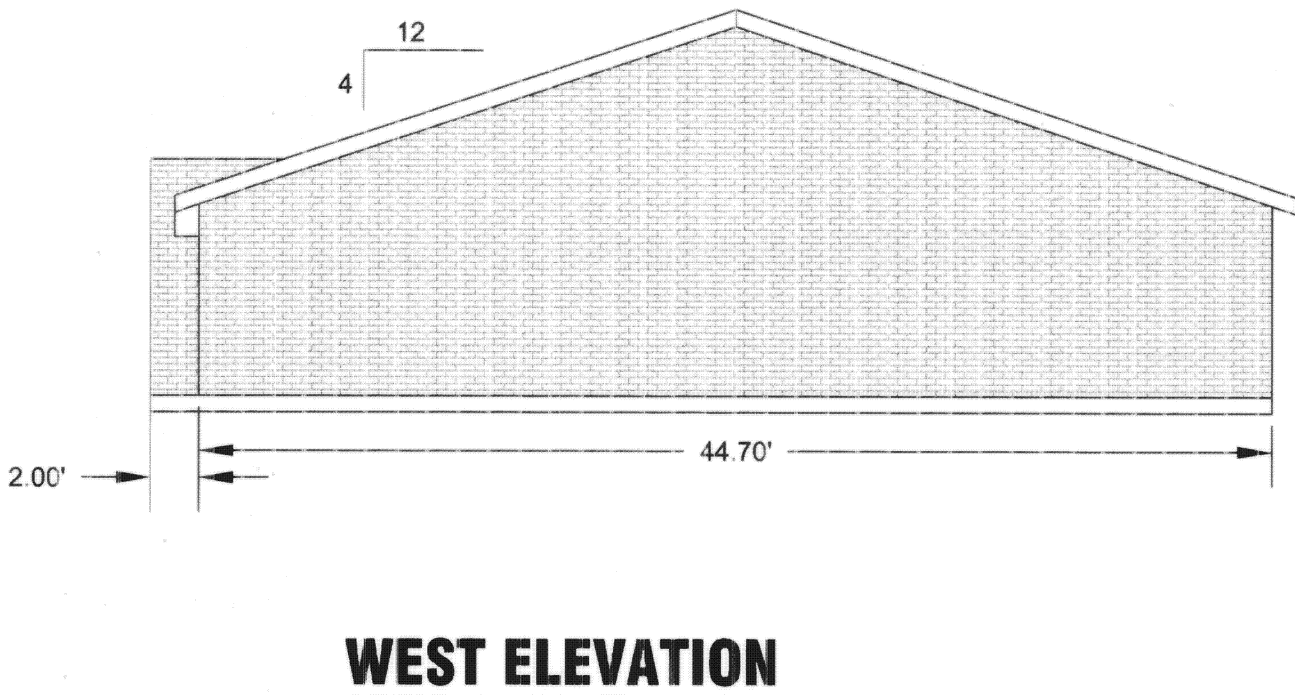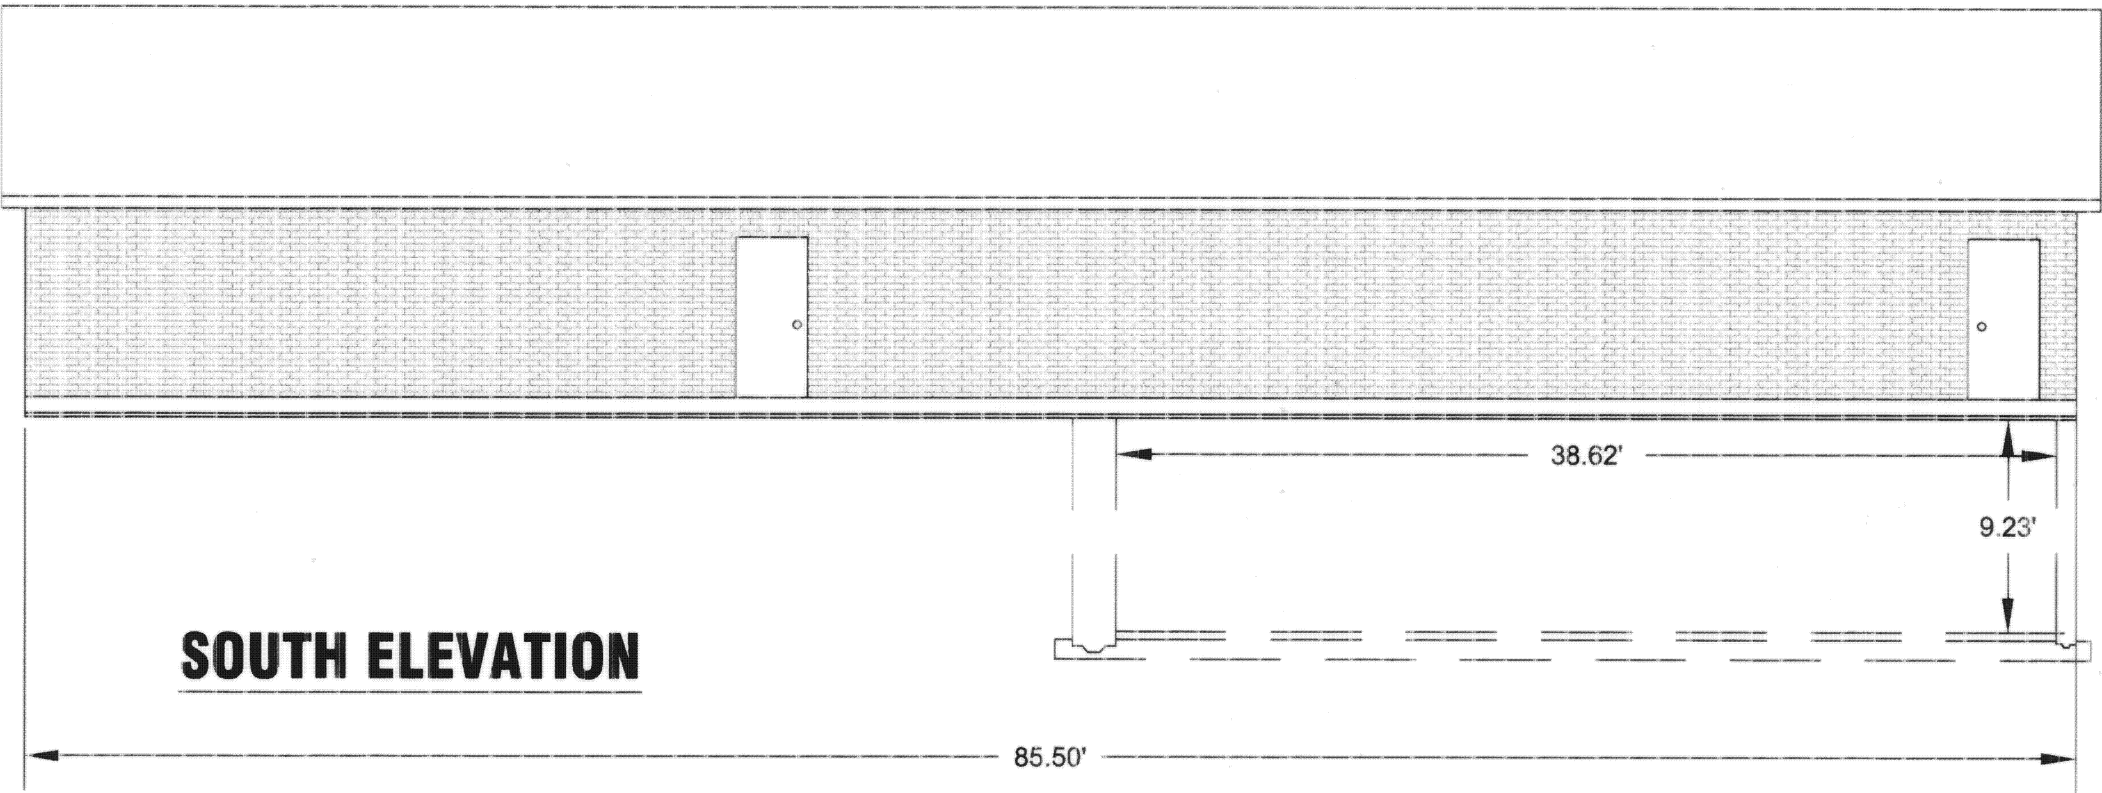

UNIT TWO ELEVATIONS

1/8" = 1'