



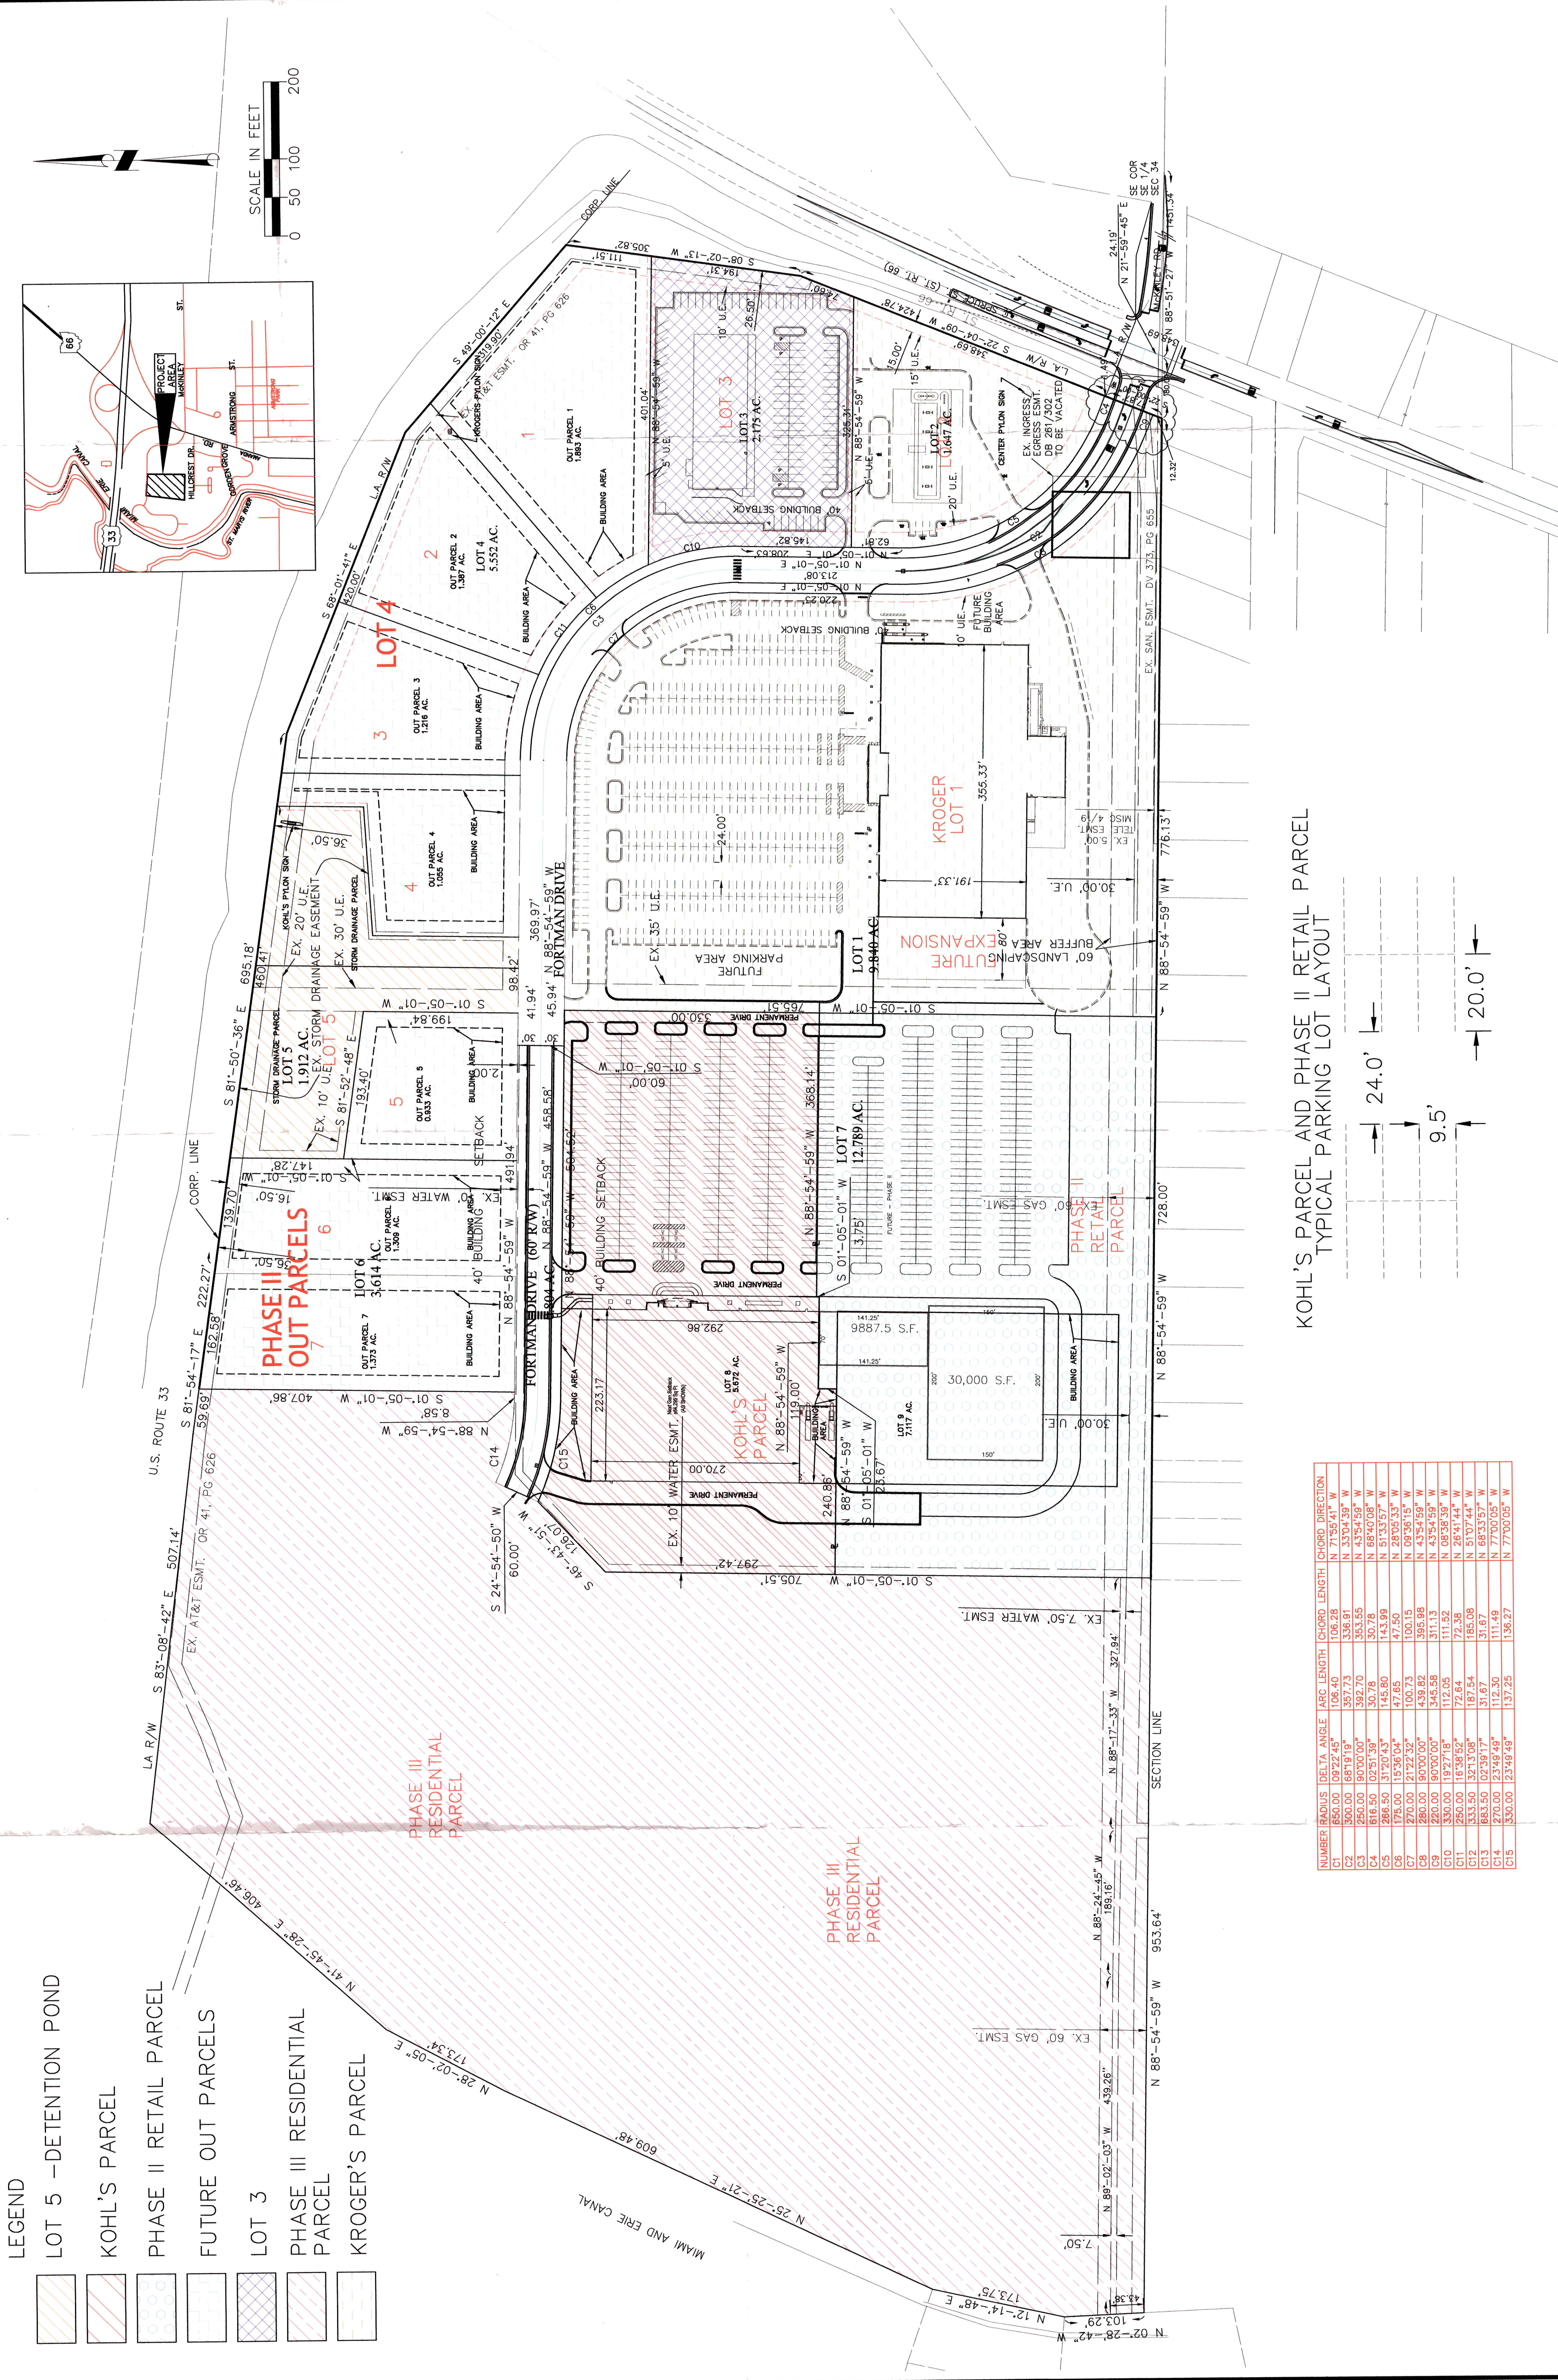

KOHL'S PARCEL AND PHASE II RETAIL PARCEL
TYPICAL PARKING LOT LAYOUT

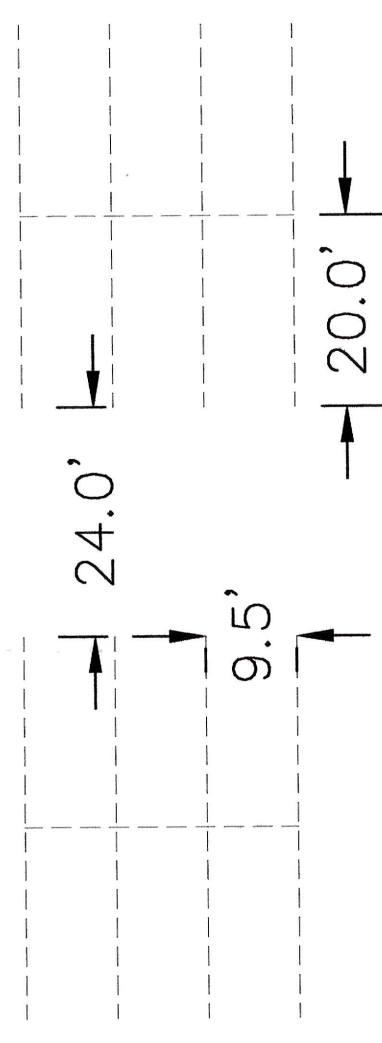

	RAIUS	DELTA ANGLE	ARC LENGTH	CHORD LENGTH	CHORD DIRECTION
