
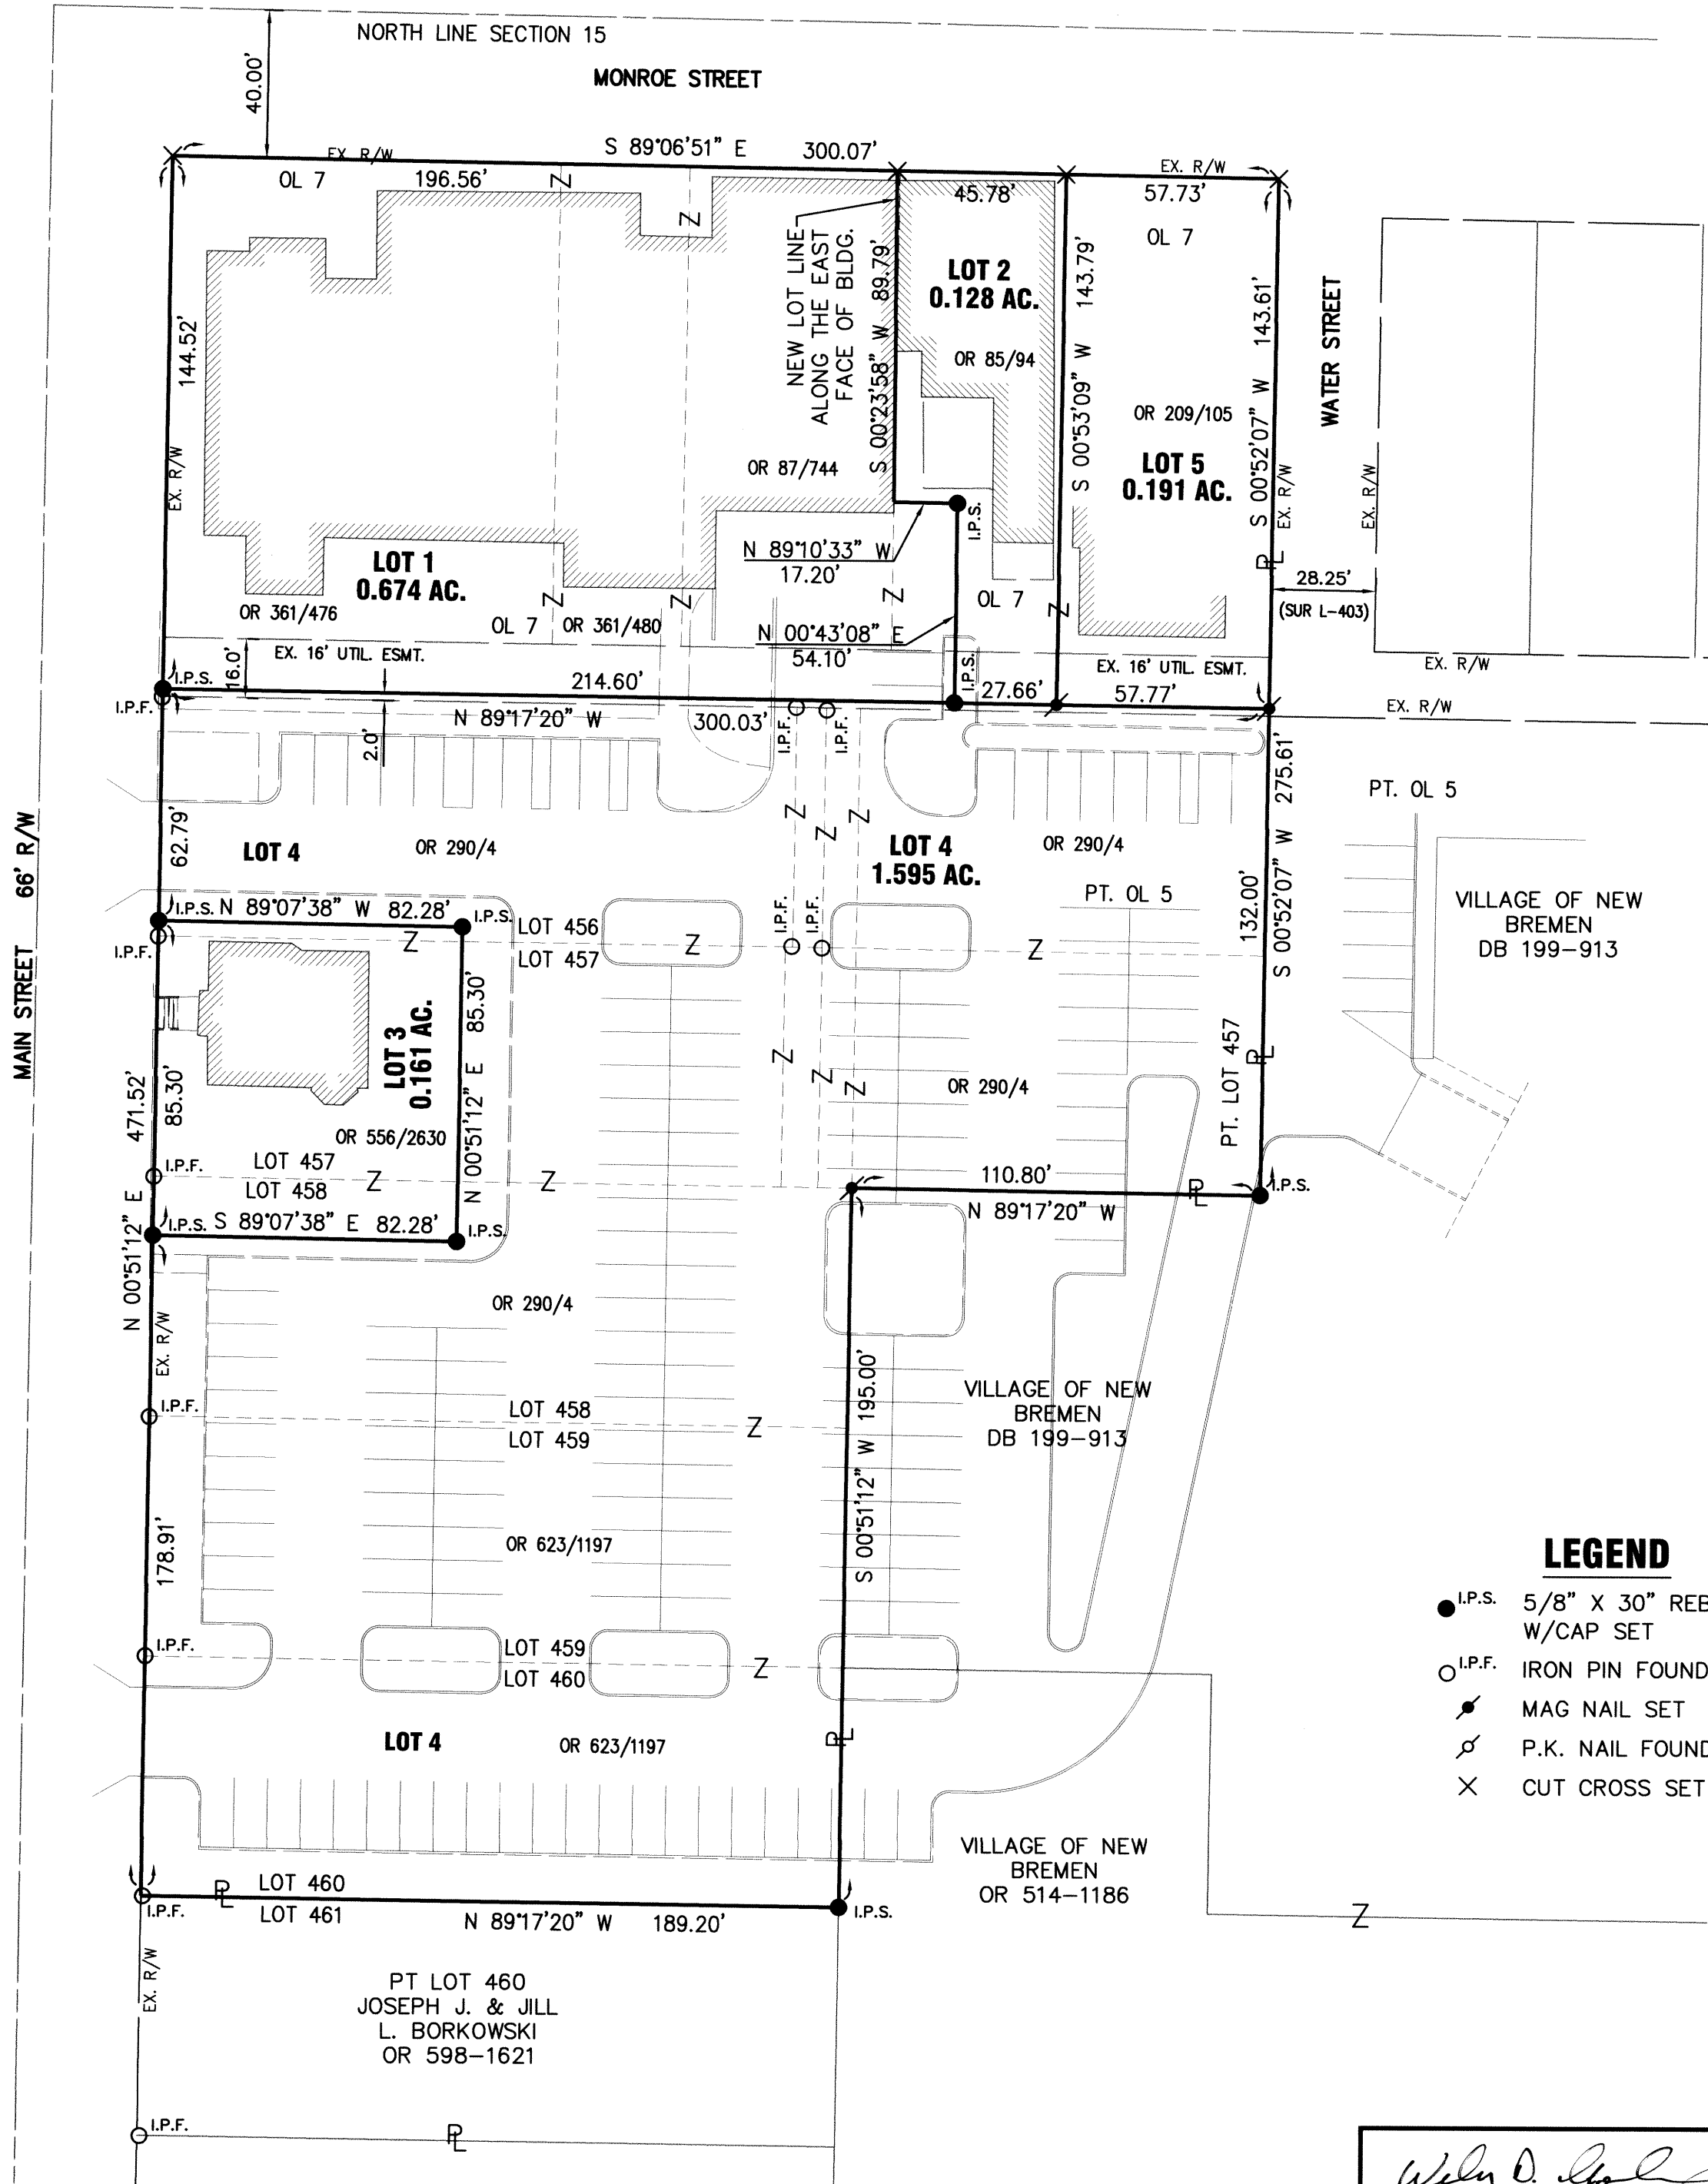


CROWN OPERA HOUSE REPLAT
SEC. 15, T 7 S, R 4 E, VILLAGE OF
NEW BREMEN, AUGLAIZE CO., OHIO

TRANSFERRED AND NUMBERED THIS 12th DAY OF Feb, 2015.
AUGLAIZE COUNTY AUDITOR
FILED THIS 12th DAY OF Feb, 2015, AT 1:40 O'CLOCK P.M.
RECORDED THIS 12 DAY OF Feb, 2015.
PLAT CABINET D, SLIDE 286.
Instr. #2015-0615
AUGLAIZE COUNTY RECORDER

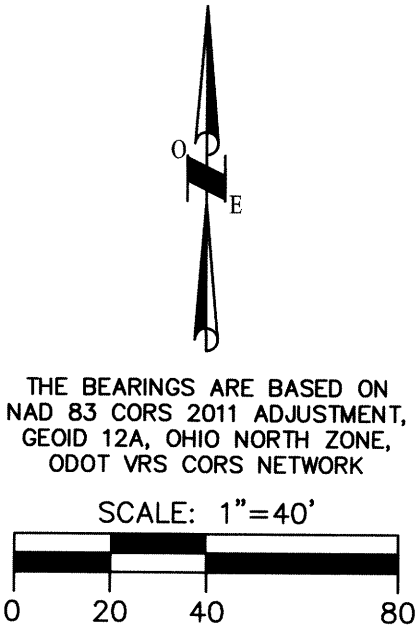

AUGLAIZE COUNTY ENGINEER
THIS PLAT WAS INSPECTED AND APPROVED BY ME
THIS 12 DAY OF February, 2015.
Douglas R. P.E., P.S.
AUGLAIZE COUNTY ENGINEER

VILLAGE OF NEW BREMEN PLANNING COMMISSION
THIS PLAT WAS INSPECTED AND APPROVED BY US THIS 29 DAY
OF JAN., 2015.
William R. Wente
CHAIRPERSON


CONSENT TO REPLAT
I, THE UNDERSIGNED, BEING THE OWNER OF THE LAND
HEREIN REPLATED, DO HEREBY ACCEPT AND APPROVE
THIS REPLAT AND DO HEREBY VOLUNTARILY CONSENT
TO THE EXECUTION OF SAID REPLAT.
OWNER: CROWN EQUIPMENT CORPORATION
Authorized Signature: Randy L. Smith
Assistant Treasurer: [Signature]
TITLE

- LEGEND
● I.P.S. 5/8" X 30" REBAR W/CAP SET
○ I.P.F. IRON PIN FOUND
✱ MAG NAIL SET
✱ P.K. NAIL FOUND
X CUT CROSS SET

ACKNOWLEDGMENT
STATE OF OHIO, AUGLAIZE COUNTY, SS
BEFORE ME, A NOTARY PUBLIC, IN AND FOR THE STATE OF OHIO, PERSONALLY
APPEARED Bradley L. Smith, ON BEHALF OF CROWN EQUIPMENT
CORPORATION, WHO EXECUTED THE FOREGOING PLAT, WHO ACKNOWLEDGED THAT HE
DID SIGN SUCH INSTRUMENT IS HIS FREE ACT AND DEED.
IN TESTIMONY WHEREOF, I HAVE HEREUNTO SUBSCRIBED MY NAME AND AFFIXED MY
OFFICIAL SEAL AT New Bremen, OHIO, THIS 3RD DAY OF FEBRUARY, 2015.
NOTARY PUBLIC Melanie M. Taylor
MY COMMISSION EXPIRES: 10-27-19



Wesley D. Goubeaux, P.S. #8254
12/23/2014
DATE

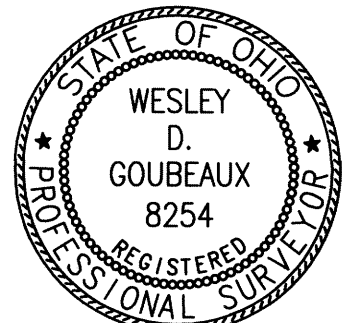

CHOICE ONE ENGINEERING
440 E. HOEWISHER ROAD
SIDNEY, OHIO 45365
(937) 497-0200
203 W. LOVELAND AVENUE
LOVELAND, OHIO 45150
(513) 239-8554
www.choiceoneengineering.com

DATE: 12-23-2014
DRAWN BY: WDG
JOB NUMBER: AUGNBR1415
SHEET NUMBER 1 OF 1