
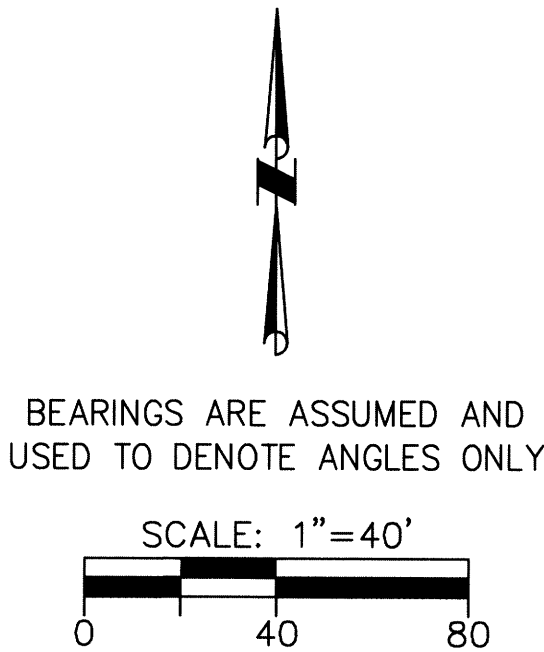


BEING A REPLAT OF LOT 142, 143, & 144 BLOCK G

BEING LOCATED IN THE VILLAGE OF MINSTER, N.W. 1/4 OF SEC. 35,
T 7 S, R 4 E, VILLAGE OF MINSTER, JACKSON TWP., AUGLAIZE CO., OHIO

TRANSFERRED AND NUMBERED THIS 12 DAY OF May, 2015.
Janet Schuler Bue
AUGLAIZE COUNTY AUDITOR
FILED THIS 12th DAY OF May, 2015, AT 1:01 O'CLOCK P.M.
RECORDED THIS 12th DAY OF May, 2015.
PLAT CABINET D, SLIDE 288.
Christina Ambat-Reeder
AUGLAIZE COUNTY RECORDER

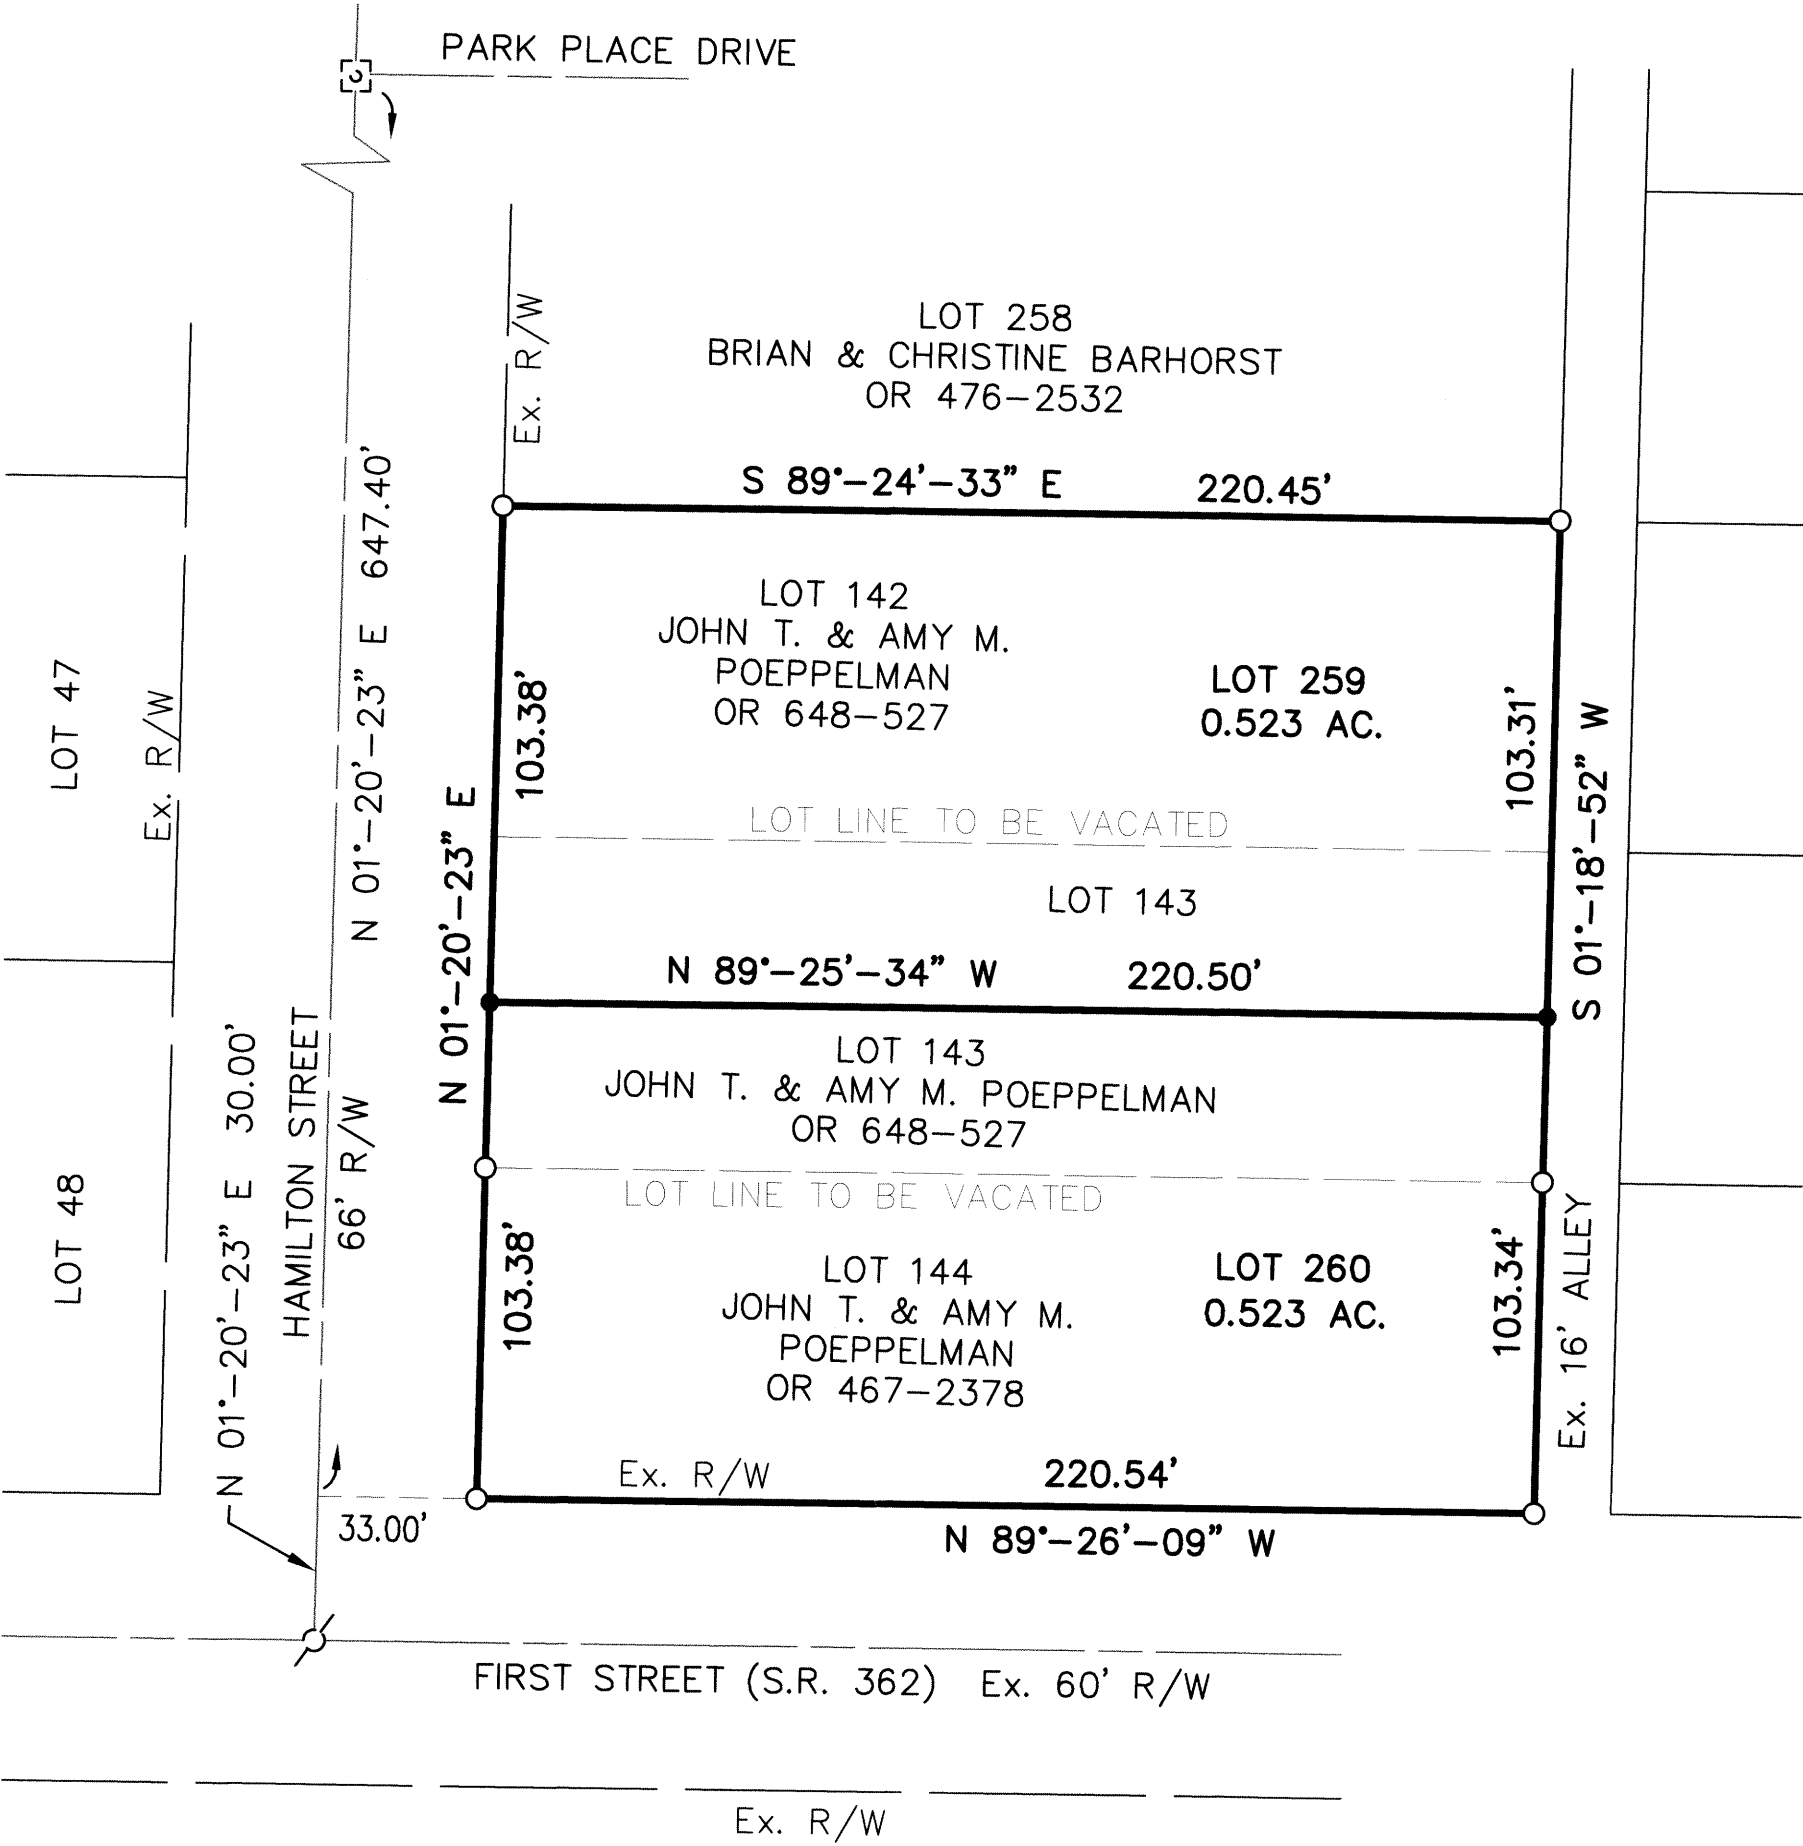

- LEGEND**
- 5/8" X 30" REBAR W/CAP TO BE SET
 - IRON PIN FOUND
 - ⊠ MONUMENT BOX FOUND
 - ⌵ P.K. NAIL FOUND

VILLAGE OF MINSTER ADMINISTRATOR

THIS PLAT WAS INSPECTED AND APPROVED BY ME THIS 11th DAY OF May, 2015.
Dennis Hitzmiller
VILLAGE ADMINISTRATOR

VILLAGE OF MINSTER PLANNING COMMISSION


THIS PLAT WAS INSPECTED AND APPROVED BY US THIS 11th DAY OF May, 2015.
Dennis Hitzmiller
CHAIRPERSON

CONSENT TO REPLAT

I, THE UNDERSIGNED, BEING THE OWNER OF THE LAND HEREIN REPLATED, DO HEREBY ACCEPT AND APPROVE THIS REPLAT AND DO HEREBY VOLUNTARILY CONSENT TO THE EXECUTION OF SAID REPLAT.
OWNER: JOHN T. AND AMY M. POEPELMA
John T. Poeppelman
Amy M. Poeppelman

ACKNOWLEDGMENT

STATE OF OHIO, Shelby COUNTY, SS
BEFORE ME, A NOTARY PUBLIC, IN AND FOR THE STATE OF OHIO, PERSONALLY APPEARED John & Amy Poeppelman, WHO EXECUTED THE FOREGOING PLAT, WHO ACKNOWLEDGED THAT HE DID SIGN SUCH INSTRUMENT IS HIS FREE ACT AND DEED.
IN TESTIMONY WHEREOF, I HAVE HEREUNTO SUBSCRIBED MY NAME AND AFFIXED MY OFFICIAL SEAL AT Sidney, OHIO, THIS 7 DAY OF May, 2015.
NOTARY PUBLIC Holly Fannon
MY COMMISSION EXPIRES: 3/24/20

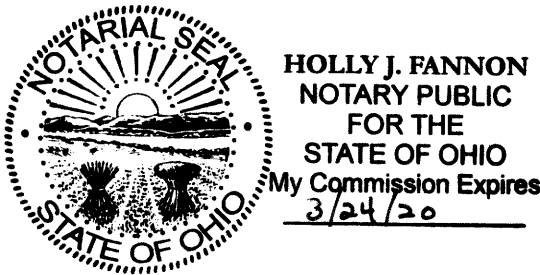

	CHOICE ONE ENGINEERING	DATE:	05-06-2015
		DRAWN BY:	BHB
		JOB NUMBER:	AUGMINO308
		SHEET NUMBER	1 OF 1

440 E. HOEWISHER ROAD SIDNEY, OHIO 45365 (937) 497-0200
203 W. LOVELAND AVENUE LOVELAND, OHIO 45150 (513) 239-8554
www.choiceoneengineering.com

Wesley D. Goubeaux, P.S. #8254
DATE 5/06/2015